
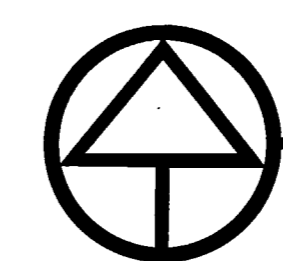


LEGEND

- RAINBIRD #1804-PRS POP UP SPRAY HEAD WITH 8" MPR NOZZLE UNLESS NOTED OTHERWISE.
 - /4 RAINBIRD #1804-PRS POP UP SPRAY HEAD WITH 4"-SST4-EST MPR NOZZLE UNLESS NOTED OTHERWISE.
 - RAINBIRD #1804-PRS POP UP SPRAY HEAD WITH MPR SERIES NOZZLE AS NOTED BELOW
 - RAINBIRD #1812-PRS POP UP SPRAY HEAD WITH MPR SERIES NOZZLE AS NOTED BELOW
 - ⊕ WEATHERMATIC 11000FC SERIES ELECTRIC REMOTE CONTROL "MASTER" VALVE
 - ⊙ IRRITROL 200B SERIES ELECTRIC REMOTE CONTROL VALVE WITH SAME SIZE PVC BALL VALVE
 - ▲ BUCKNER V075 QUICK COUPLING VALVE WITH 3/4" PVC BALL VALVE
 - 2" DATA INDUSTRIAL FLOW METER PURCHASED FROM RAINMASTER SUPPLIER.
 - ⊞ 2" WATTS 007 M SERIES D.C.A. INSTALLED PER TOWN OF ADDISON CODE
 - 2" HERSEY WATER METER AS PER TOWN OF ADDISON SPECIFICATIONS
 - RAINMASTER EVOLUTION DX36-UPED CONTROLLER "A" WITH STAINLESS STEEL PEDESTAL WITH MINI-CLICK RAIN AND FREEZE SENSOR WITH HUNTER BYPASS SWITCH.
 - HUNTER ICC-800-M ELECTRONIC AUTOMATIC CONTROLLER "B" WITH MINI-CLICK RAIN AND FREEZE SENSOR WITH HUNTER BYPASS SWITCH.
 - SCH. 40 PVC MAINLINE PIPE
 - CLASS 200 (EXCEPT 1/2 INCH #315) PVC LATERAL PIPE
- SEE SHEET IR-1 FOR SLEEVE LOCATION AND SIZES.
- L.I.C. SHALL SELECT MPR SERIES SPRAY NOZZLES FOR "HEAD-TO-HEAD" COVERAGE, ADJUSTED FOR MINIMUM OVERSPRAY ONTO WALLS AND WALKS. NO OVERSPRAY INTO STREETS IS PERMITTED.

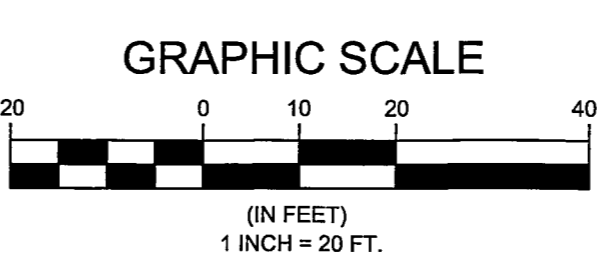

IRRIGATION PLAN

SCALE: 1"=20'-0"

PROJECT TITLE:
SNK ADDISON
MIXED USE DEVELOPMENT
 Addison, Texas

Date	Revision

Job No.	Print Date:
B.D.	5/2/07
Checked By:	Scale:
L.T.	
Project Mgr.	
L.T.	

Sheet Title
IRRIGATION PLAN

Dwg. No.
IR-2