

TRANSPLANT SIX (6) EXISTING 4" CALIPER RED OAK TREES TO DESIGNATED LOCATIONS ALONG SPECTRUM DRIVE, TYPICAL

PROPOSED TRANSPLANT LOCATION FOR EXISTING RED OAK TREES TO BE REPLANTED, TYPICAL

EACH OF THESE FIVE (5) AT GRADE PLANTERS TO BE PLANTED WITH:

26 - DWARF YAUPON HOLLY, 1 GALLON, SPACED 12" O.C. - (OUTSIDE LOW BORDER HEDGE)

45 - GREEN LIRIOPE, 4" POTS, SPACED 9" O.C. - (INSIDE OF HEDGE)

EACH OF THESE FOUR (4) AT GRADE PLANTERS TO BE PLANTED WITH:

26 - DWARF YAUPON HOLLY, 1 GALLON, SPACED 12" O.C. - (OUTSIDE LOW BORDER HEDGE)

45 - GREEN LIRIOPE, 4" POTS, SPACED 9" O.C. - (INSIDE OF HEDGE)



TYPICAL ALL 10' x 5' AT GRADE PLANTERS (26 TOTAL) ON BOTH SIDES OF PROPOSED STREET TO BE PLANTED WITH:

90 - ASIAN JASMINE, 4" POTS, SPACED 9" O.C.

TYPICAL ALL LAWN AREAS TO BE SOLID SOD BERMUDA TURF

**EXISTING TREE LEGEND**

- EXISTING 4" CALIPER RED OAK AND TREE GRATE TO REMAIN
- EXISTING RED OAK, 4" CALIPER, TO BE TRANSPLANTED
- PROPOSED TRANSPLANT LOCATION FOR EXISTING RED OAK TREES

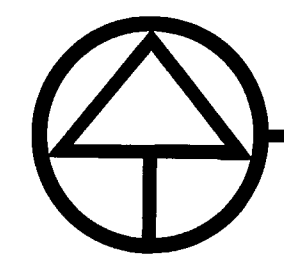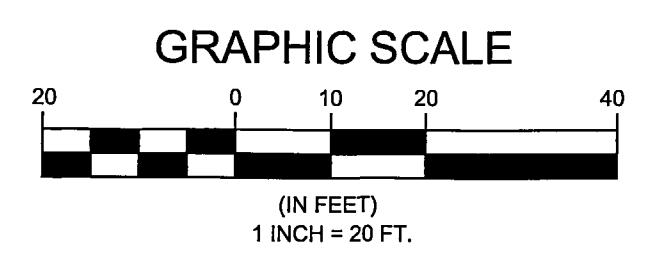

**LANDSCAPE PLANTING PLAN**

SCALE: 1"=20'-0"

LINDA TYCHER & ASSOCIATES, INC.  
11411 N. CENTRAL EXPRESSWAY, SUITE V  
DALLAS, TEXAS 75243  
(214) 790-1270

**LINDA TYCHER & ASSOCIATES**

CONSULTANT:

PROJECT TITLE:

**SNK ADDISON  
MIXED USE DEVELOPMENT**  
Addison, Texas

Date	Revision

Job No.	Print Date:
	5/1/07
Drawn By:	Scale:
B.D.	
Checked By:	
L.T.	
Project Mgr.:	
L.T.	

Sheet Title

**LANDSCAPE PLANTING PLAN**

Dwg. No.

**LS-3**