


1 TREE STAKING/PLANTING PROCEDURE


NOTE: THIS DETAIL FOR ALL ORNAMENTALS AND TREES 4" CALIPER AND LESS. PLANTING PROCEDURE UTILIZED FOR ALL TREES.

SCALE: NTS

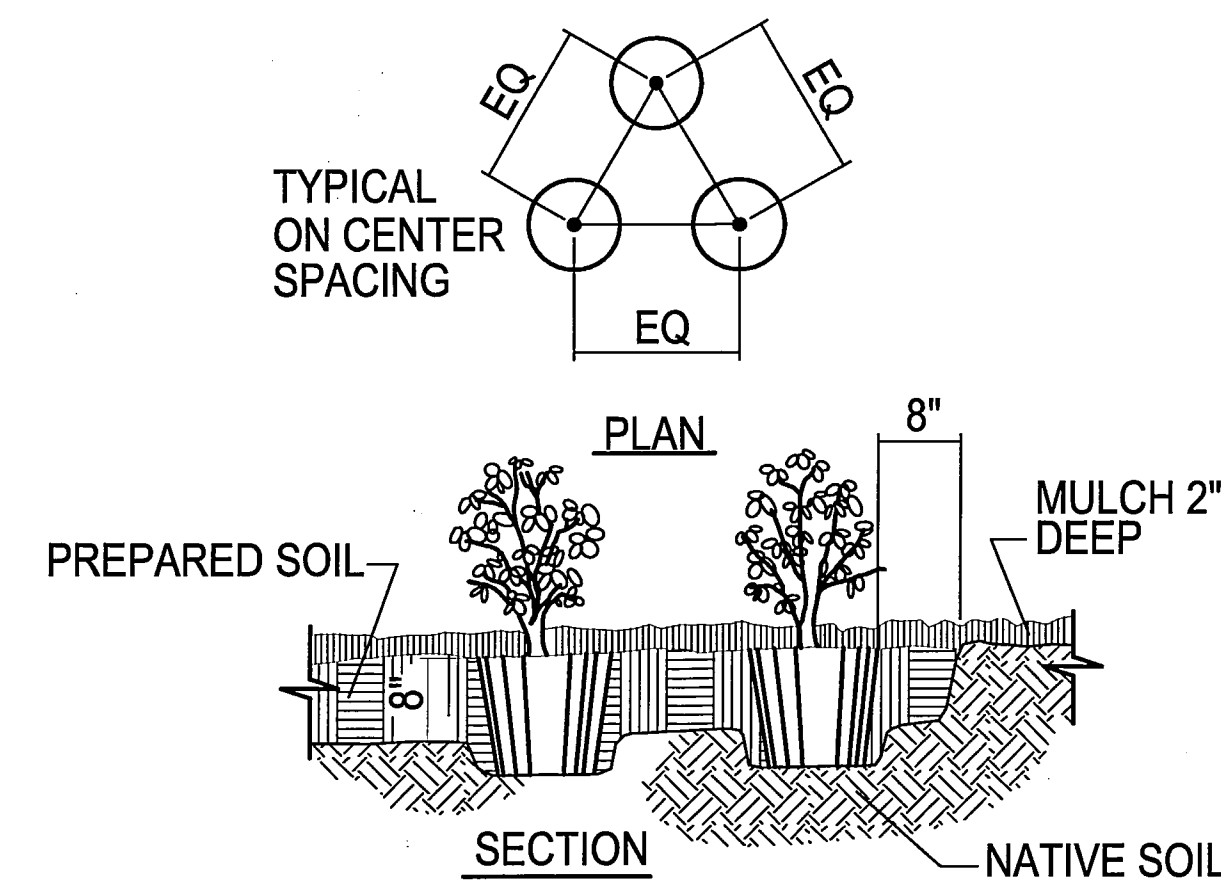

2 TYPICAL SHRUB PLANTING DETAIL

SCALE: NTS

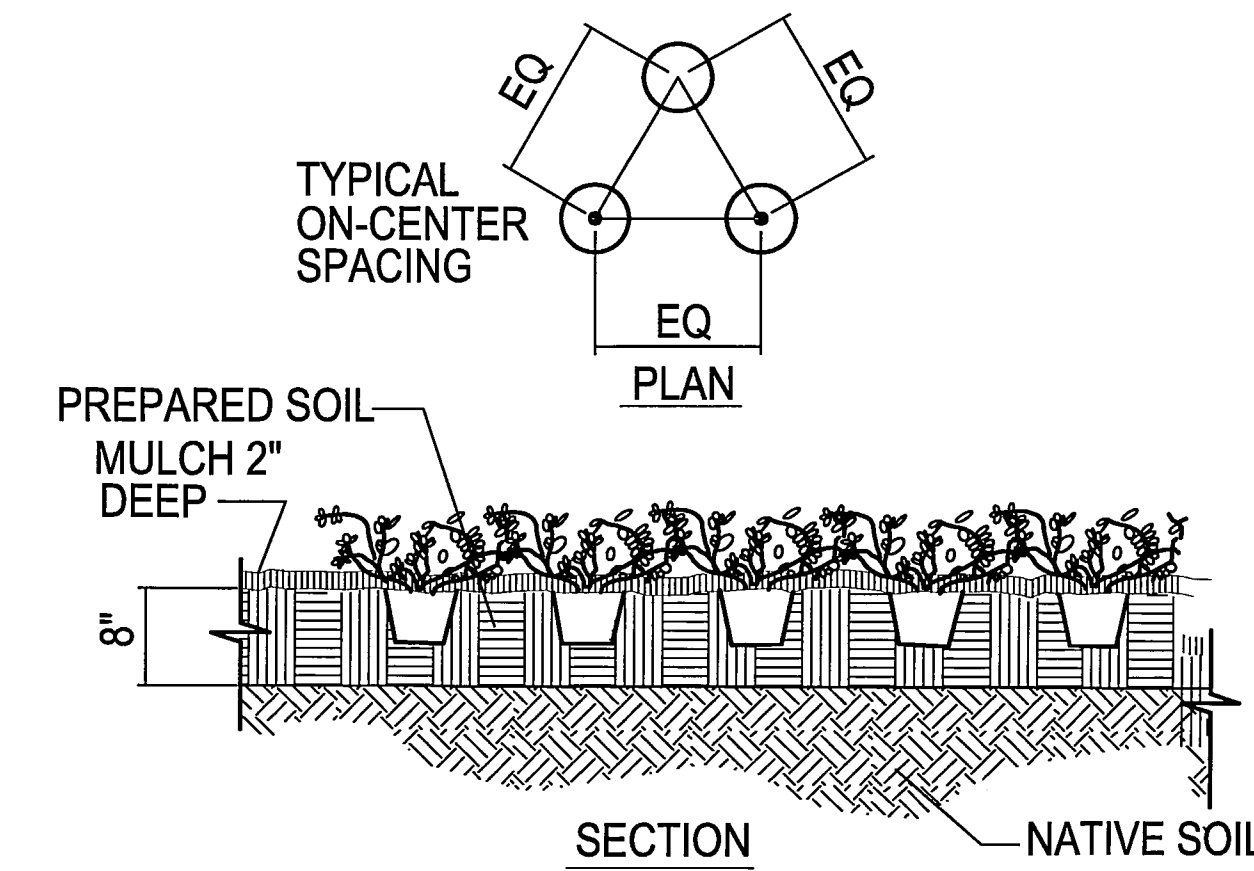

3 TYPICAL GROUND COVER PLANTING DETAIL

SCALE: NTS

CONTRACTOR NOTES

- CONTRACTOR TO LOCATE ALL UTILITIES.
- CONTRACTOR TO NOTIFY OWNER OF ANY CONFLICTS.
- CONTRACTOR RESPONSIBLE FOR OBTAINING ALL PERMITS.
- ALL PROPOSED LAWN TO BE SOLID SOD COMMON BERMUDA TURF.
- A FULLY AUTOMATIC IRRIGATION SYSTEM IS TO BE INSTALLED PRIOR TO LANDSCAPE INSTALLATION BY A LICENSED IRRIGATOR.
- ALL BED AREAS TO BE SEPARATED FROM LAWN BY PRO STEEL EDGING.
- CONTRACTOR RESPONSIBLE FOR MAINTAINING A 2% SLOPE FOR A MINIMUM OF 10'-0" AWAY FROM BUILDINGS.
- ALL WALKS SHALL HAVE A CROSS SLOPE NO GREATER THAN 2% AND SHALL HAVE A LONGITUDINAL SLOPE NO GREATER THAN 5% WITHOUT HANDRAILS.
- NO WALKS TO EXCEED 8.33% LONGITUDINAL SLOPE.
- CONTRACTOR TO SEND LANDSCAPE ARCHITECT A DIGITAL PHOTO OF REPRESENTATIVE SAMPLES OF ALL TREES AND SHRUBS FOR APPROVAL PRIOR TO INSTALLATION.


PLANT LIST

TREES					
CODE	BOTANICAL NAME	COMMON NAME	SIZE	SPACING	COMMENTS
LO	QUERCUS VIRGINIANA 'HIGHRISE'	'HIGHRISE' LIVE OAK	100 GAL.	AS SHOWN	4" CAL., 14'-16' MIN. HT., SINGLE TRUNK, FULL BRANCHING PATTERN
RO	QUERCUS SHUMARDII	SHUMARD RED OAK	100 GAL.	AS SHOWN	4" CAL., 14'-16' MIN. HT., SINGLE TRUNK, FULL BRANCHING PATTERN
BC	TAXODIUM DISTICHUM	BALD CYPRESS	4" B&B	AS SHOWN	4" CAL., 14'-16' MIN. HT., SINGLE TRUNK, FULL BRANCHING PATTERN
CM	LAGERSTROEMIA INDICA 'WATERMELON RED'	'WATERMELON RED' CRAPE MYRTLE	65 GAL.	AS SHOWN	3" CAL., 8'-10' MIN. HT., MULTI-TRUNK, FULL BRANCHING PATTERN
SHRUBS / ORNAMENTAL GRASSES					
CODE	BOTANICAL NAME	COMMON NAME	SIZE	SPACING	COMMENTS
BW	BUXUS MICROPHYLLA 'JAPONICA'	'GREEN BEAUTY' BOXWOOD	5 GAL.	2'-6" O.C.	FULL PLANT, 24"-30" HT.
DBH	ILEX CORNUTA 'BURFORDII NANA'	DWARF BURFORD HOLLY	5 GAL.	2'-6" O.C.	FULL PLANT, 24"-30" HT.
IH	RAPHIOLEPIS INDICA 'PINK LADY'	'PINK LADY' INDIAN HAWTHORN	5 GAL.	2'-6" O.C.	FULL PLANT, 24"-30" HT.
NA	NANDINA 'MOONBAY'	'MOONBAY' NANDINA	5 GAL.	2'-6" O.C.	FULL PLANT, 24"-30" HT.
GROUND COVER					
CODE	BOTANICAL NAME	COMMON NAME	SIZE	SPACING	COMMENTS
AJ	TRACHELOSPERMUM ASIATICUM	ASIAN JASMINE	4" POTS	9" O.C.	FULL PLANT
GL	LIRIOPE MUSCARI 'BIG BLUE'	'BIG BLUE' LIRIOPE	4" POTS	9" O.C.	FULL PLANT
SEASONAL COLOR					
CODE	BOTANICAL NAME	COMMON NAME	SIZE	SPACING	COMMENTS
SC	SEASONAL COLOR	SEASONAL COLOR	4" POTS	6" O.C.	FULL PLANT

NOTE:

1. ALL TURF TO BE SOLID SOD COMMON BERMUDA TURF.
2. LANDSCAPE TO BE WATERED BY A FULLY AUTOMATIC UNDERGROUND IRRIGATION SYSTEM.

CONSULTANT:
LINDA TYCHER & ASSOCIATES
 LINDA TYCHER & ASSOCIATES, INC.
 11411 N. CENTRAL EXPRESSWAY, SUITE V
 DALLAS, TEXAS 75243
 (214) 750-7270

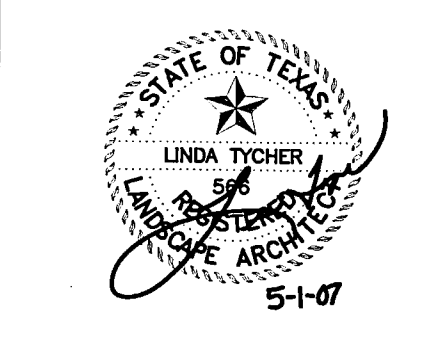

PROJECT TITLE:
**SNK ADDISON
 MIXED USE DEVELOPMENT**
 Addison, Texas

Date	Revision

Job No.	Print Date: 5/1/07
Drawn By B.D.	Scale:
Checked By L.T.	Project Mgr. L.T.

Sheet Title
**LANDSCAPE
 NOTES AND
 DETAILS**

Dwg. No.
LS-5