



15 - 5" OR 6"
TERMINATOR INSTALLATION
IN MANHOLES
SEE JOB SKETCH FOR
NUMBER OF TERMINATORS
TO BE INSTALLED

DETAIL # ⑧

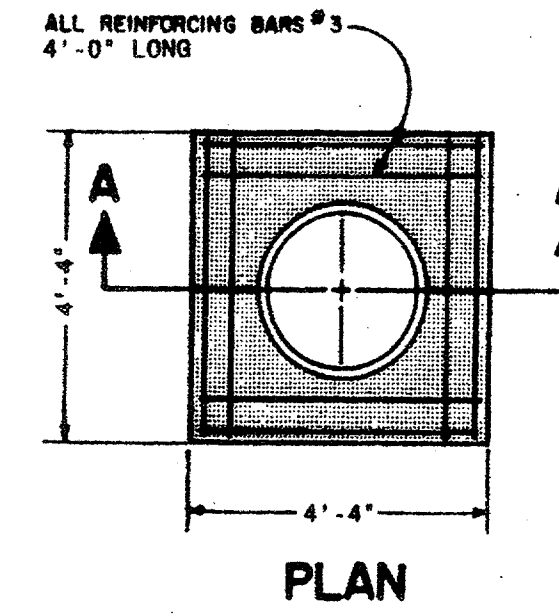

PLAN


NOTE: SEE DETAIL # ⑧ FOR CONCRETE SPECIFICATION

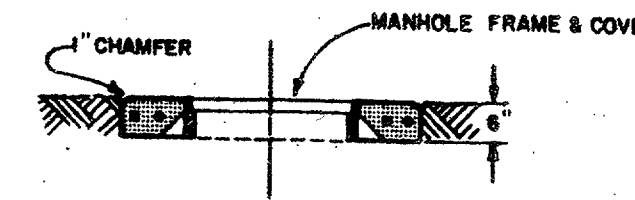

SECTION A-A


— CONCRETE SLAB FOR MANHOLE—
CASTING

DETAIL # ⑩

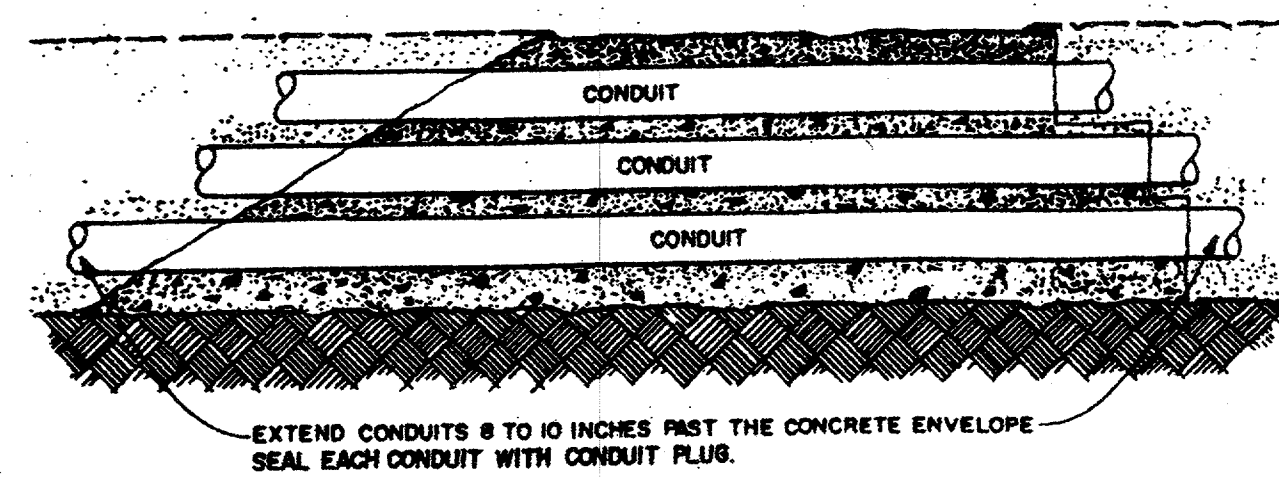

— SLOPED AND STAIR STEPPED—
COLD JOINTS

DETAIL # ⑭

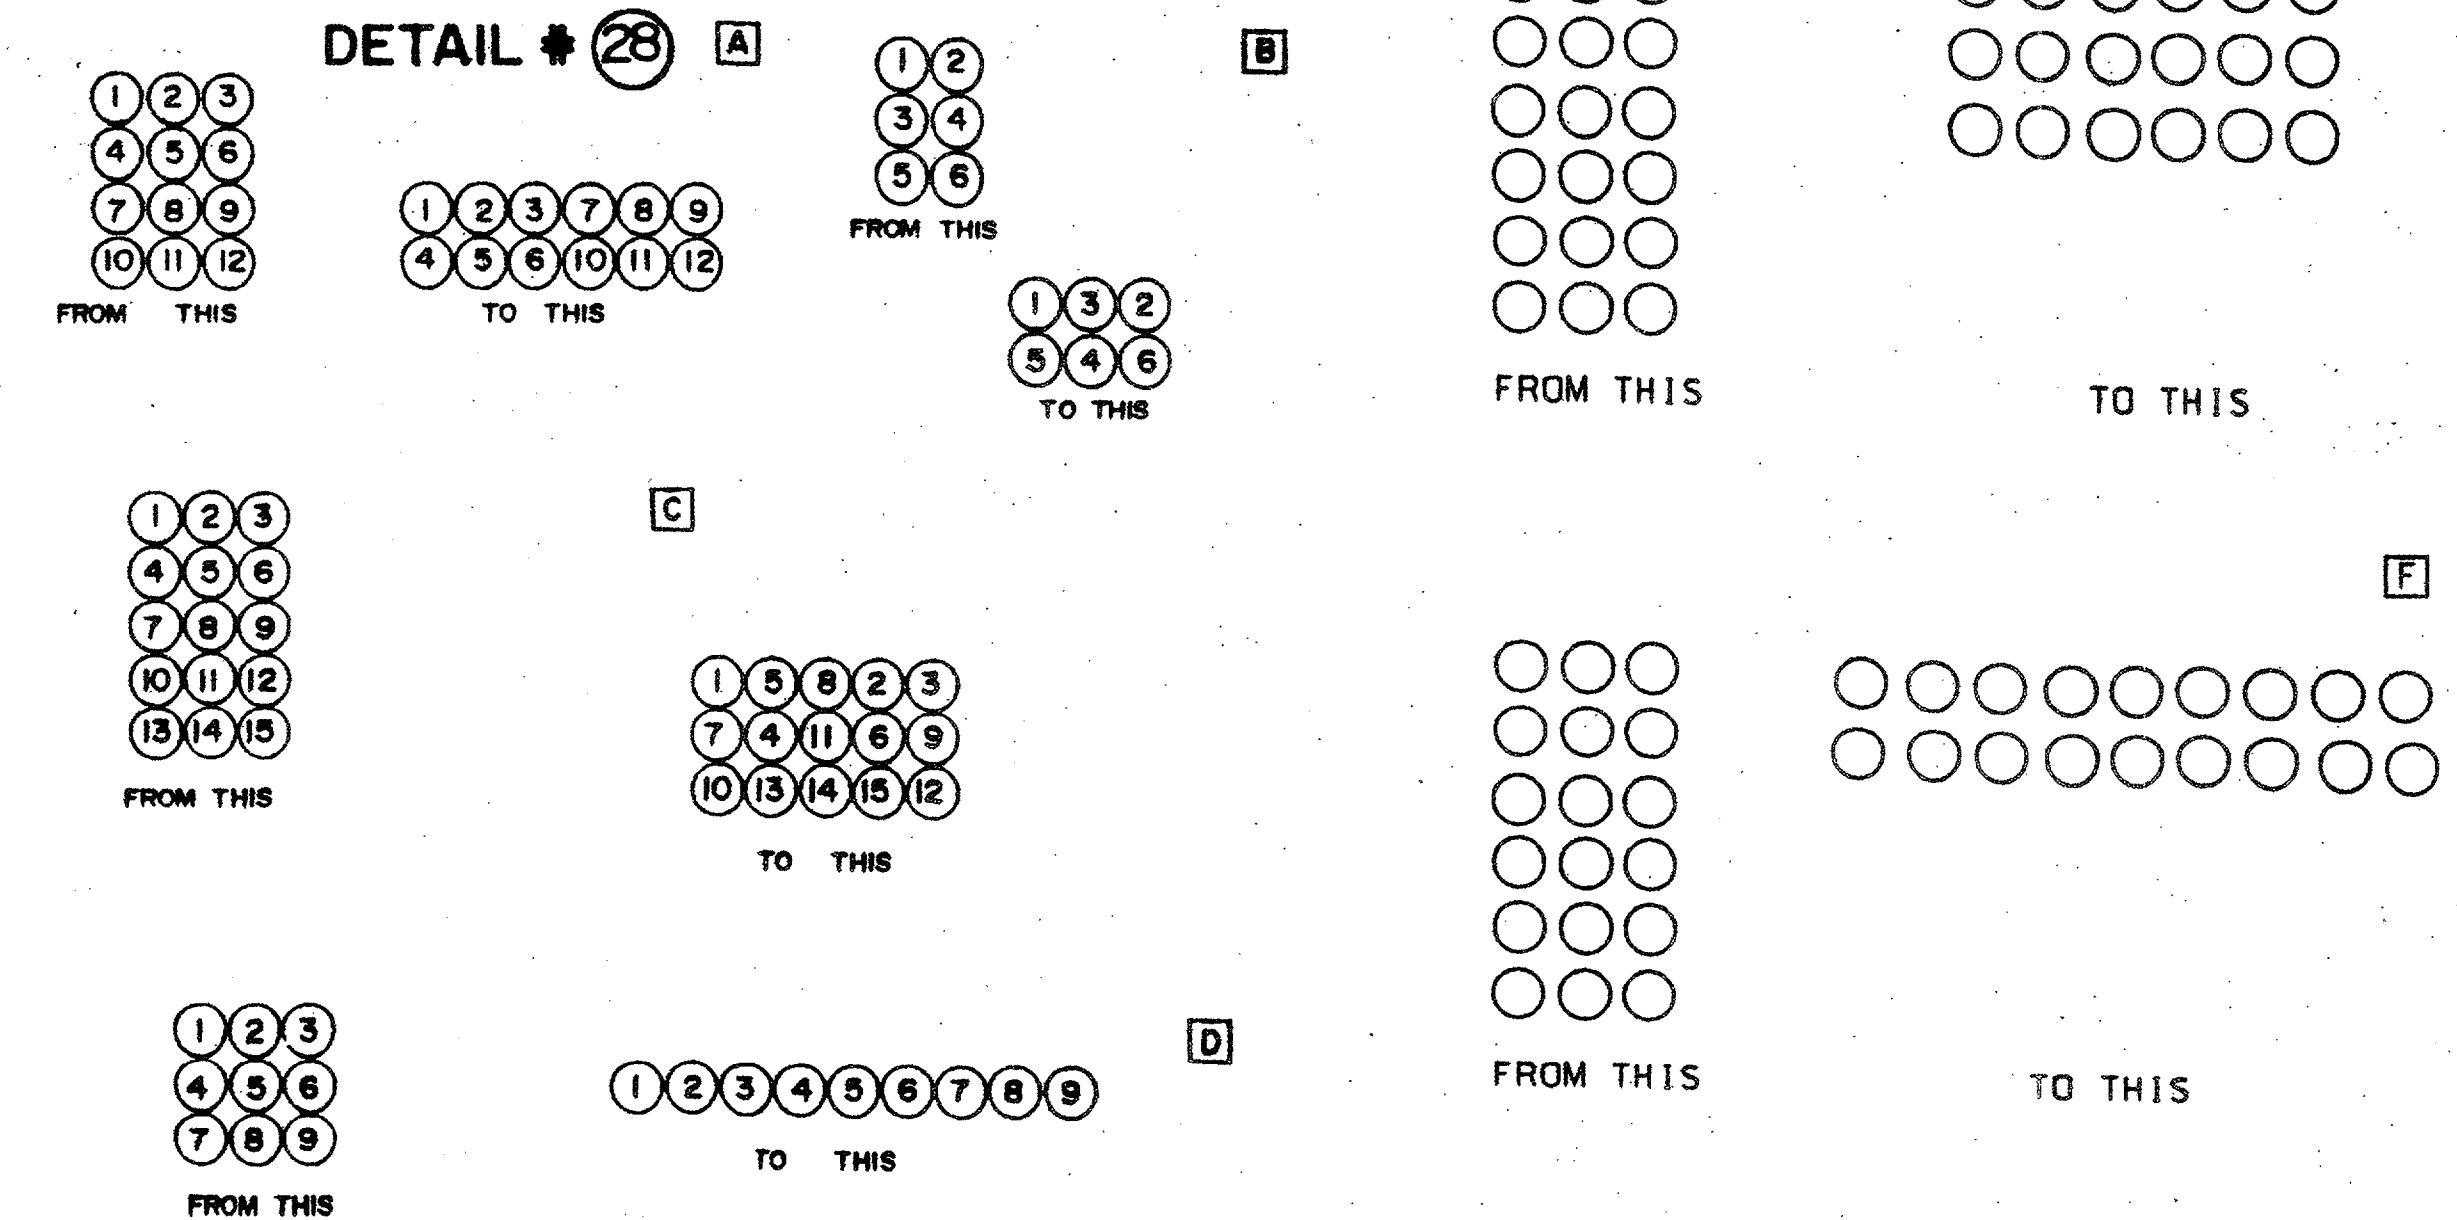

CONDUIT TRANSITION DETAILS

1/05/04 ISSUED FOR CONSTRUCTION

CD		TU ELECTRIC		DRAWN		CH.		APP.		APP.	
SCALE (H#0 SCALE) (V#0 SCALE)	LIST OF DRAWINGS	W.A.	ESTIMATE	DWG TYPE	UNIT ID	REVISION DESCRIPTION	DATE	NO.	W.A.	APP. PRN	APP. JES
NETWORK UNDERGROUND APPURTENANCE SHEETS MISCELLANEOUS DETAILS											
DATE	05-12-92	DWN. MED	CH. JRC	ENG. JRC	APP. JES	APP. PRN	DATE	NO.	W.A.	APP. PRN	APP. JES
E-NUA-1 SHEET NO. [REDACTED]											