

TOWN OF ADDISON


PLANS FOR

SPECTRUM DRIVE


SIDEWALK RECONSTRUCTION REQUIRED

FOR ADA COMPLIANCE

PW# 2010-07

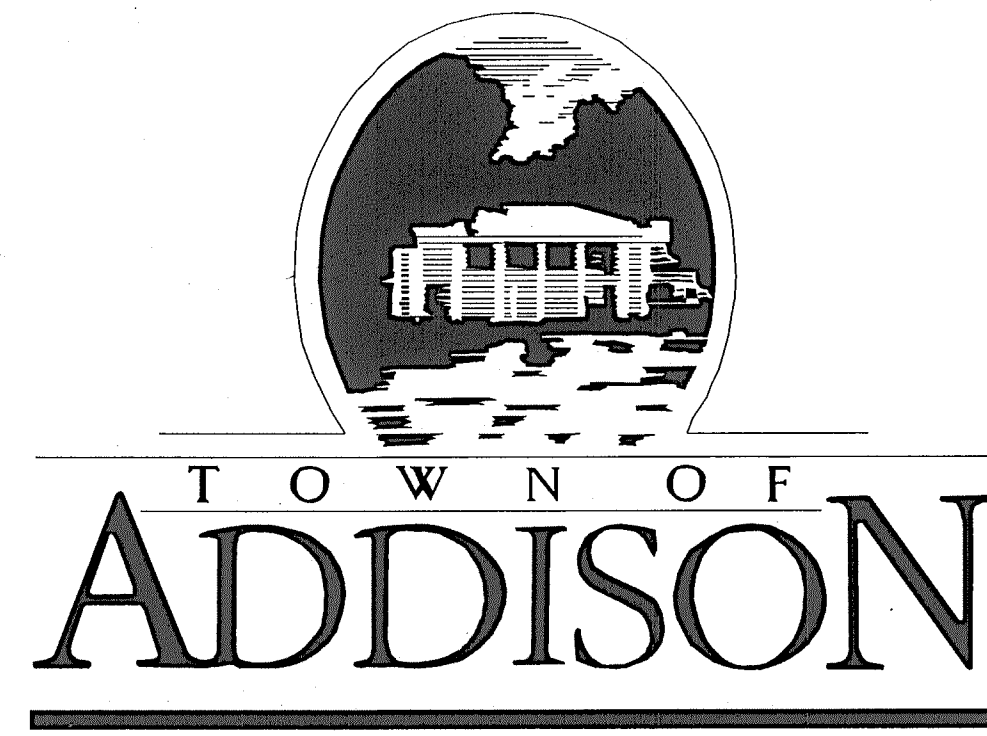

1. GENERAL NOTES
2. LOCATION MAP
- 3-5. SIDEWALK RECONSTRUCTION PLANS
SPECTRUM DRIVE RECORD DRAWING
(FOR REFERENCE ONLY)

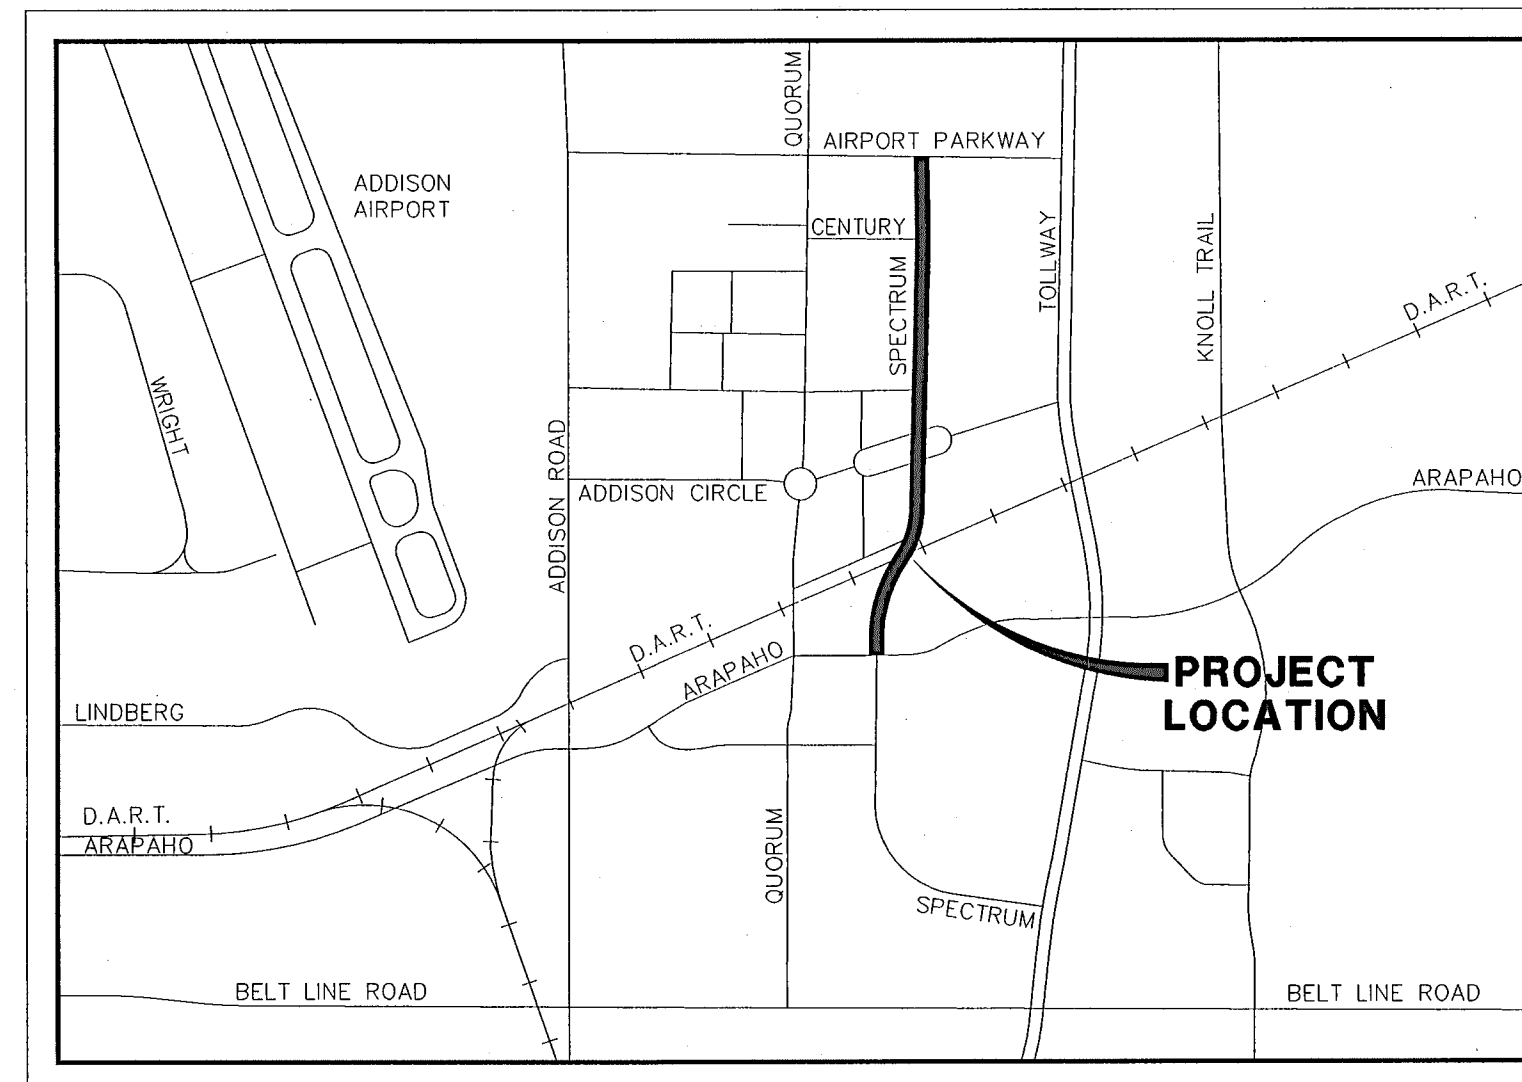


LOCATION MAP

G&A JOB NO. 1122-10

OCTOBER, 2010

GRANTHAM & ASSOCIATES
F-005438

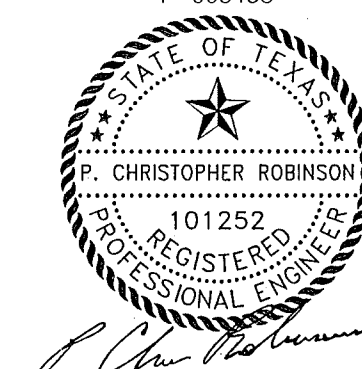

THE SEAL APPEARING ON THIS DOCUMENT
WAS AUTHORIZED BY:
P. CHRISTOPHER ROBINSON
ON 10/19/2010
ALTERATION OF A SEALED DOCUMENT WITHOUT
PROPER NOTIFICATION TO THE RESPONSIBLE
ENGINEER IS AN OFFENSE UNDER THE
TEXAS ENGINEERING PRACTICE ACT.

OWNER:

TOWN OF ADDISON
DEPARTMENT OF PUBLIC WORKS
16801 WESTGROVE
ADDISON, TX. 75001-9010

ENGINEER:

g&a Grantham & Associates
Civil Engineering

6570 NAAMAN FOREST BLVD.
SUITE 200, L.B. 2
GARLAND, TEXAS 75044