

SPECTRUM DRIVE

6+00

C/L FOR REFERENCE ONLY

DOWEL INTO EXISTING CONC. WITH #3 BARS @ 18" CENTERS

BRICK WALK

CONC. FOOTING

I.C.V.


NO PARKING SIGN

SAWCUT, REMOVE & REPLACE 2 S.Y. BRICK SIDEWALK SEE DETAIL 'A' SHEET 1

DOWEL INTO EXISTING CONC. WITH #3 BARS @ 18" CENTERS

SITE 'C'

SEE LOCATION MAP

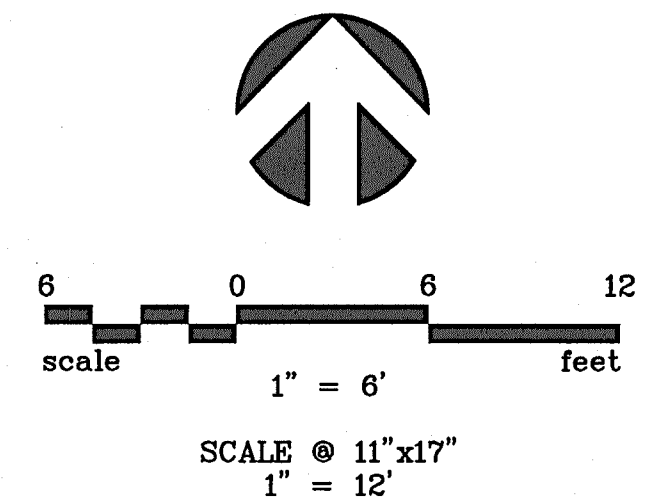

SPECTRUM DRIVE

5+00

HIGH VOLTAGE BOXES

CONC. PVMT.

REMOVE 23 S.Y. OF BRICK PAVERS, GRIND CONC. BASE & OUTSIDE EDGE AS NEEDED TO MATCH PROP. GRADES & REPLACE BRICK PER DETAIL 'B' SHEET 2.

BRICK WALK

STONE FACE

STONE STAIRS

STONE WALL WITH RAIL


CONC. FOOTING

SITE 'D'

SEE LOCATION MAP

NO.	DATE	REVISION	APPROV.
1			
2			
3			
4			
5			
6			

GRANTHAM & ASSOCIATES
F-005438

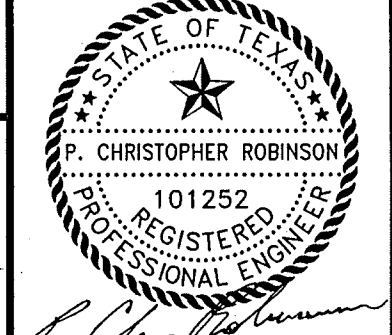

THE SEAL APPEARING ON THIS DOCUMENT WAS AUTHORIZED BY P. CHRISTOPHER ROBINSON ON 10/19/2010. ALTERATION OF A SEALED DOCUMENT WITHOUT PRIOR NOTIFICATION TO THE RESPONSIBLE ENGINEER IS AN OFFENSE UNDER THE TEXAS ENGINEERING PRACTICE ACT.

**SPECTRUM DRIVE
SIDEWALK RECONSTRUCTION
REQUIRED FOR ADA COMPLIANCE
TOWN OF ADDISON**

DATE: OCTOBER 2010
SCALE: 1"=6'
DRAWN BY: G&A
DESIGN: BRG
REVIEWED:
JOB NO: 1122-10
DWG: 1122SWPLAN02

SHEET 4 OF 5

NOTE:
1. CONTRACTOR SHALL CONFIRM MAXIMUM 2% CROSS SLOPE AFTER GRINDING IS COMPLETED, PRIOR TO INSTALLING BRICK PAVERS.