




Gensler
 5430 LBJ Freeway
 Suite 400
 Dallas TX 75240
 Telephone 214.273.1500
 Facsimile 214.273.1505

Issue	Date & Issue Description	By	Check
01	01/19/04 TOWN OFFICIALS REVIEW	RML	DB

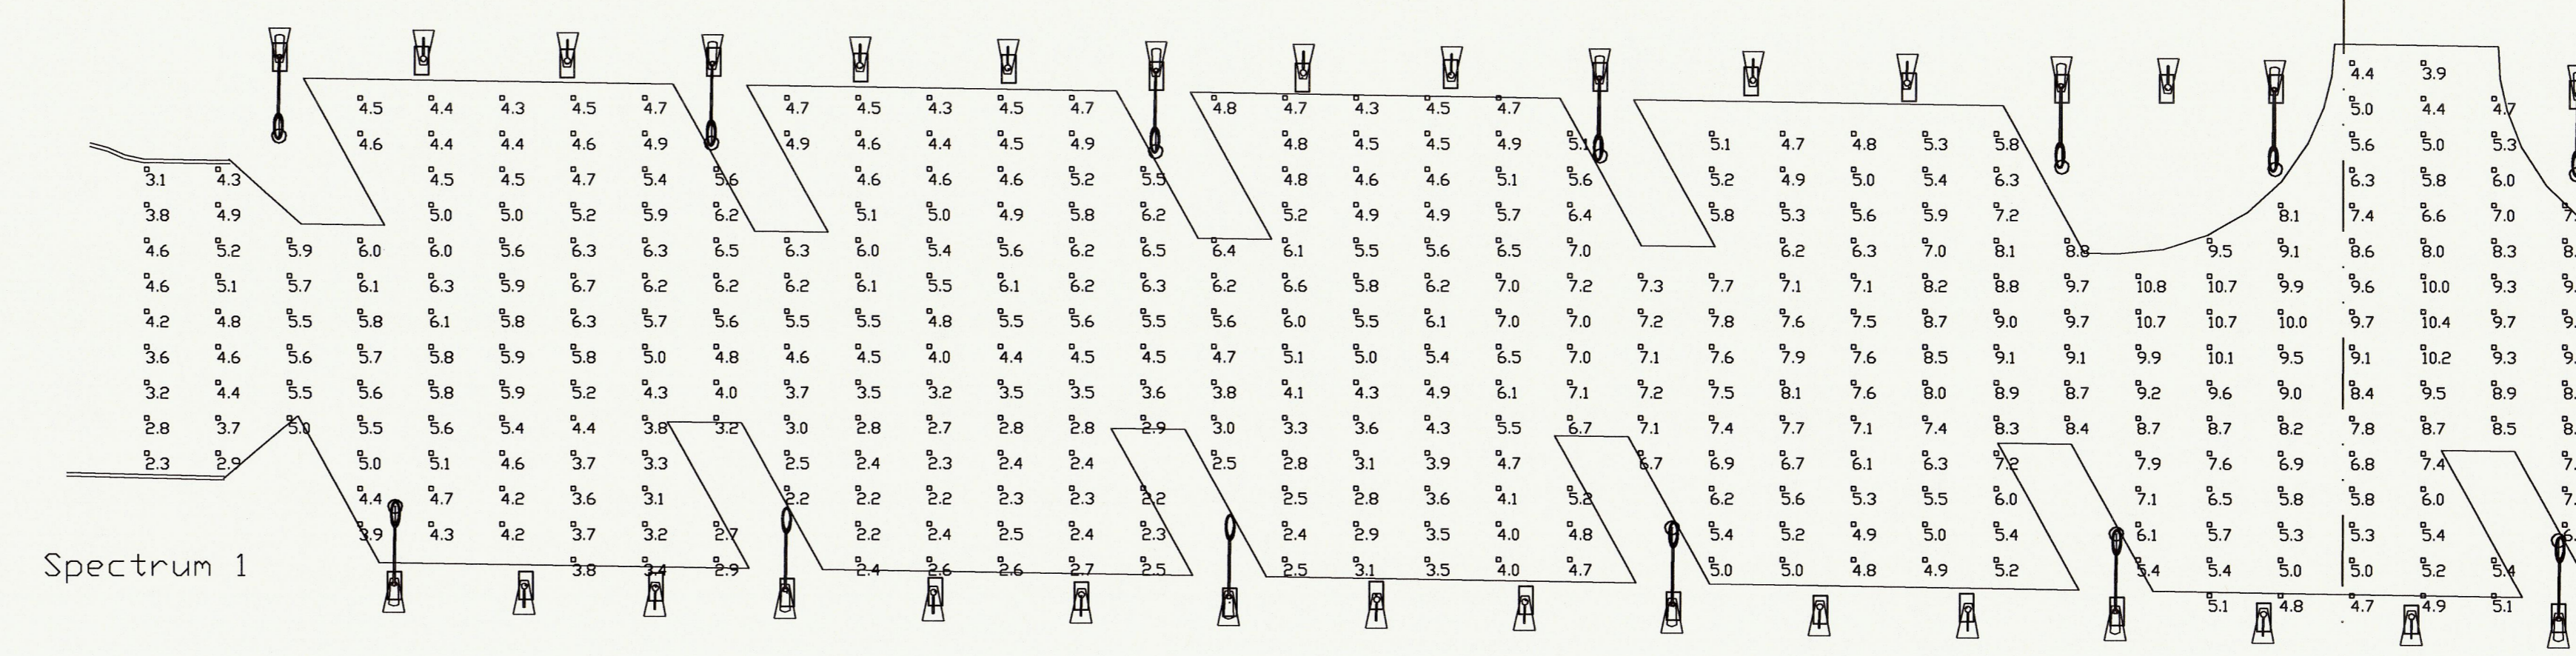

Seal/Signature


Project Name
**TOWN OF ADDISON
 LIGHTING MASTER PLAN - SPECTRUM DRIVE**

Project Number
27.3053.000

CAD File Name
 K: 27.3053.000/CAD/SHEETS/S-3-01.dwg

Description
 PHOTOMETRIC PLAN
 PART 1

Scale

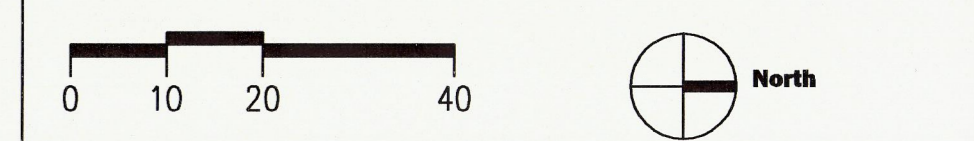

A3.01