


Addison!

Gensler
 Dallas
 5430 LBJ Freeway
 Suite 400
 TX 75240
 Telephone 214.273.1500
 Facsimile 214.273.1505

Issue	Date & Issue Description	By	Check
01	01/19/04 TOWN OFFICIALS REVIEW	RML	DB

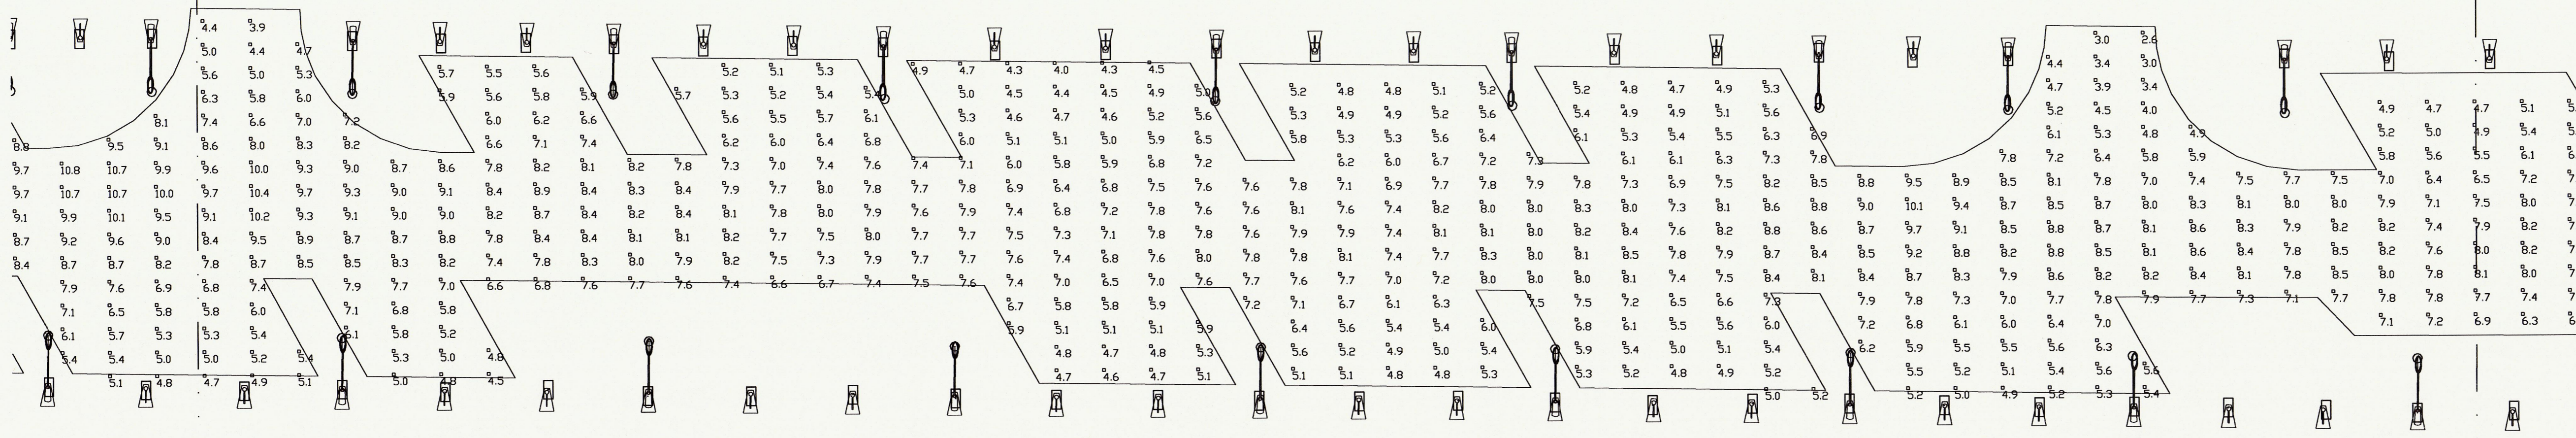

MATCH LINE A3.02
MATCH LINE A3.01

MATCH LINE A3.03
MATCH LINE A3.02


Project Name
**TOWN OF ADDISON
 LIGHTING MASTER PLAN - SPECTRUM DRIVE**

Project Number
27.3053.000

CAD File Name
 K:27.3053.000/CAD/SHEETS/S-3-02.dwg

Description
 PHOTOMETRIC PLAN
 PART 2

Scale

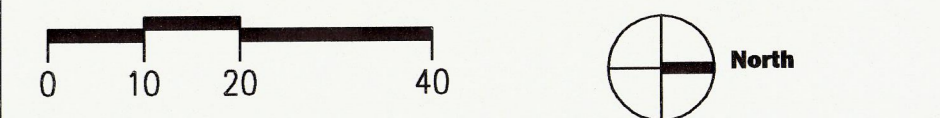

A3.02

PHOTOMETRIC PLAN - PART 2
 SCALE: N.T.S.

01

©2003 Gensler