


Issue	Date & Issue Description	By	Check
01	01/19/04 TOWN OFFICIALS REVIEW	RML	DB

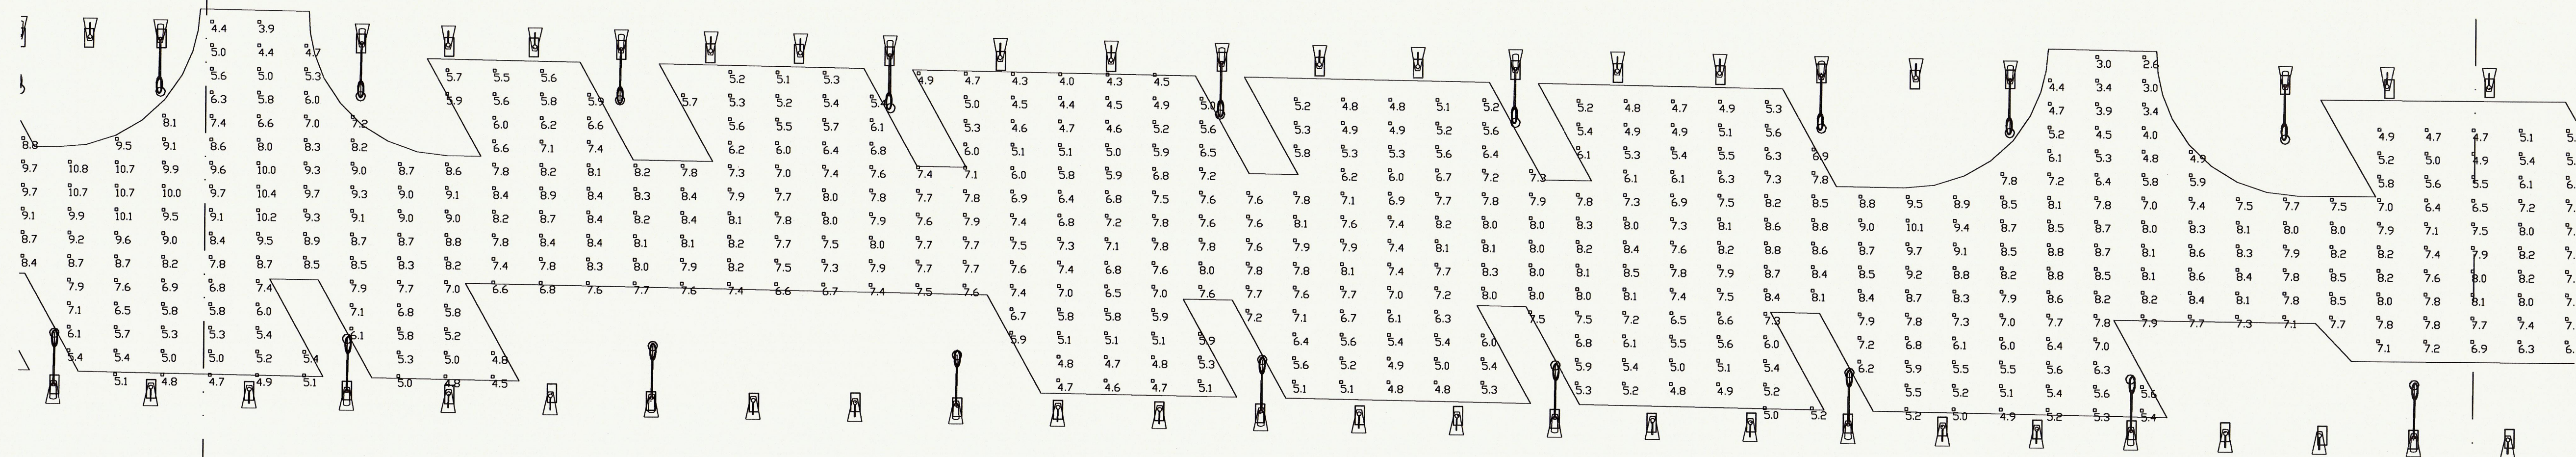

MATCH LINE A3.02
MATCH LINE A3.01

MATCH LINE A3.03
MATCH LINE A3.02


Project Name
**TOWN OF ADDISON
LIGHTING MASTER PLAN - SPECTRUM DRIVE**

Project Number
27.3053.000

CAD File Name
K:27.3053.000/CAD/SHEETS/S-3-03.dwg

Description
PHOTOMETRIC PLAN
PART 3

Scale

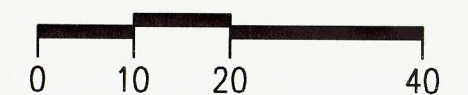

A3.03

©2003 Gensler