

**LEGEND**

- ⊕ FIRE HYDRANT
- ⊕ POWER POLE
- ⊕ LIGHT STANDARD
- ⊕ WATER METER
- ⊕ WATER VALVE
- ⊕ CLEANOUT
- ⊕ MANHOLE
- ⊕ GAS METER
- ⊕ TELEPHONE BOX
- ⊕ TV BOX
- ⊕ FLAG POLE
- PROPERTY LINE
- O.H. POWER LINES
- FENCE


**GRAPHIC SCALE IN FEET**

0 20 40 80 120


- GENERAL NOTES:**
- ALL WORK SHALL BE IN ACCORDANCE WITH THE "STANDARD SPECIFICATIONS FOR PUBLIC WORKS CONSTRUCTION" AS PUBLISHED BY THE NORTH CENTRAL TEXAS COUNCIL OF GOVERNMENTS.
  - ALL WORK SHALL CONFORM TO ALL APPLICABLE LOCAL, STATE AND FEDERAL REQUIREMENTS.
  - CONTRACTOR SHALL CONTACT ALL PUBLIC UTILITY COMPANIES FOR LINE LOCATION 48 HOURS PRIOR TO BEGINNING CONSTRUCTION.
  - CONTRACTOR SHALL LIMIT CONSTRUCTION ACTIVITIES SO AS TO NOT DISRUPT THE NORMAL USE OF THE ATHLETIC FACILITY. AREAS USED FOR CONSTRUCTION, MATERIAL STORAGE, AND EQUIPMENT ACCESS MUST BE APPROVED BY THE OWNER AND/OR ENGINEER PRIOR TO BEGINNING WORK.
  - WORK HOURS SHALL BE LIMITED TO BETWEEN 7:00 A.M. AND 10:00 P.M., MONDAY THROUGH FRIDAY UNLESS PRIOR WRITTEN APPROVAL IS OBTAINED FROM THE OWNER.
  - CONTRACTOR SHALL KEEP THE CONSTRUCTION AREA(S) AND CLEAN AT ALL TIMES THROUGHOUT THE DURATION OF THE PROJECT. ALL CONSTRUCTION AREAS SHALL BE ADEQUATELY BARRICADED AND LIGHTED TO INSURE THE PUBLIC SAFETY.
  - ALL DAMAGE TO EXISTING UTILITIES, PAVEMENTS AND OTHER ITEMS CAUSED BY THE CONTRACTOR SHALL BE RESTORED TO ORIGINAL CONDITION BY THE CONTRACTOR AT HIS EXPENSE.
  - ALL EXISTING INFORMATION SHOWN IS BASED ON AVAILABLE RECORD INFORMATION AND SHALL BE VERIFIED BY THE CONTRACTOR. DEPTH OF PROPOSED MANHOLES IS APPROXIMATE BASED ON FIELD INFORMATION. FLOWLINE OF PROPOSED MANHOLES SHALL MATCH FLOWLINE OF EXISTING SANITARY SEWER MAINS.

**CAUTION!!**  
UNDERGROUND GAS LINE  
IN THIS AREA.—CONTACT  
LONE STAR GAS CO. PRIOR  
EXCAVATION.

**SPECIAL NOTE:**  
CONTRACTOR SHALL EXERCISE EXTREME CAUTION  
WHEN WORKING IN AREA OF EXISTING 8" SANITARY  
SEWER TO NOT DAMAGE SAID LINE. ANY PORTION  
OF EXISTING PIPE DAMAGED SHALL BE REPLACED  
WITH SDR-35 PVC PIPE WITH A DIAMETER TO MATCH  
EXISTING.

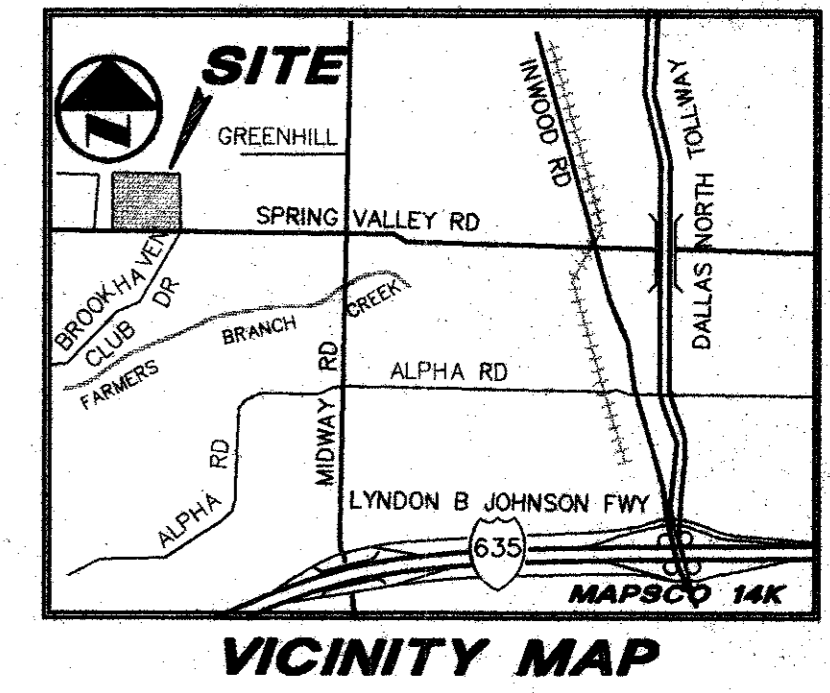

- BENCH MARKS:**
- B.M. #1  
"C" CUT TOP OF CURB 24' WEST OF S.E.C. PROPERTY LINE  
NORTH R.O.W. LINE SPRING VALLEY RD.  
ELEV. 586.51
  - B.M. #2  
"C" CUT TOP CURB RETURN 156'± EAST OF FIELD HOUSE  
ELEV. 587.70
  - B.M. #3  
"C" CUT ON CONCRETE BASE TO WEST GRAND STANDS.  
ELEV. 589.39

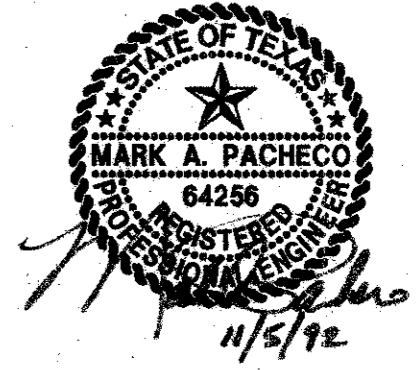

**PACHECO KOCH** Consulting Engineers, Inc. 9401 LBJ Freeway, Suite 900 Dallas, Texas 75248 (214) 236-9081

**SANITARY SEWER PLAN**  
SANITARY SEWER IMPROVEMENTS  
LOOS ATHLETIC CENTER  
DALLAS INDEPENDENT SCHOOL DISTRICT  
TOWN OF ADDISON, TEXAS

DESIGN	DRAWN	DATE	SCALE	NOTES	FILE	NO.
MAP	CAH	NOV 1992	1"=40'			1 OF 2

PK NO: 1170-92.098 DWG NO: 1170-01