




J.E. BUSH

JAS J LING
SANDERS H. CAMPBELL
ROBERT Mc CULLOCH
GEYDE SKEEN

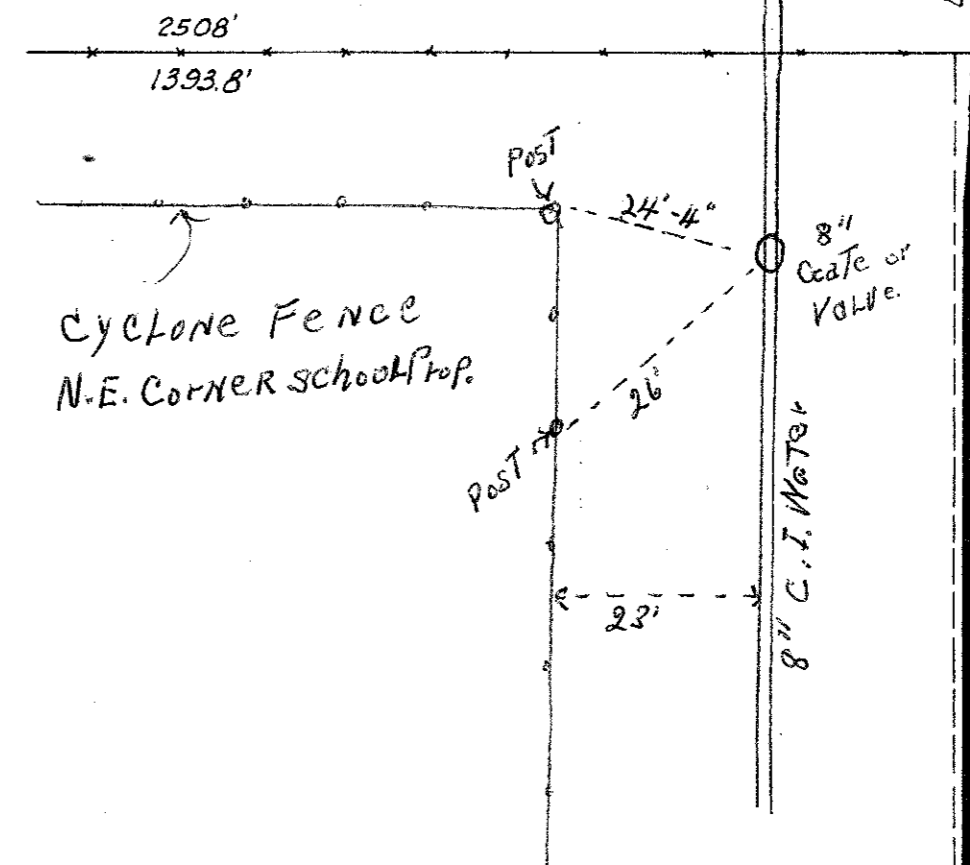


Rem. Plug Conn. to Exist 8\"/>

ALFRED J. LOOS STADIUM
DALLAS IND SCHOOL DIST.

GREENHILL SCHOOL CORP

LANE

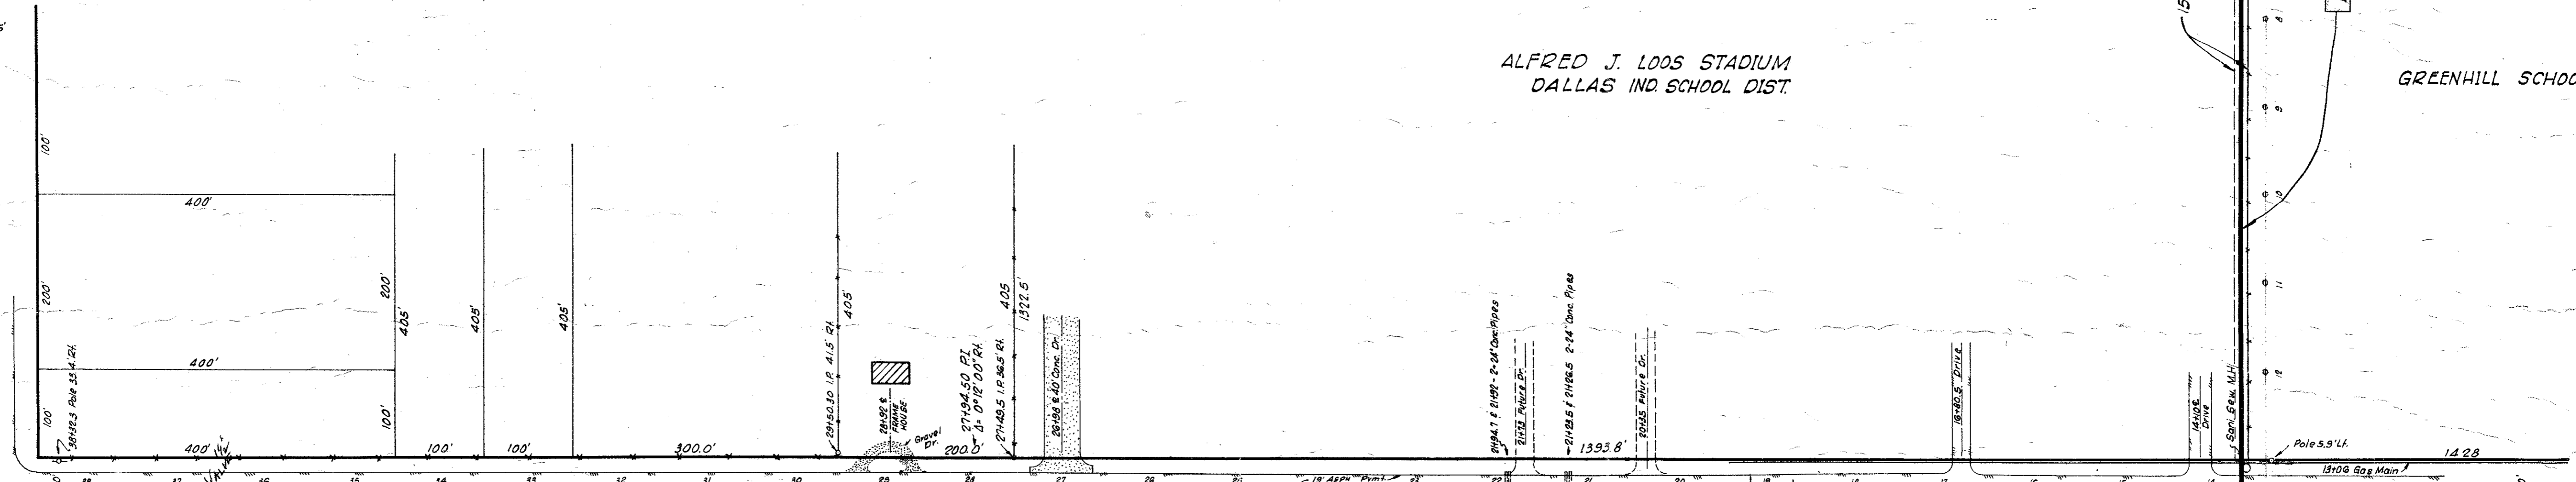


SPRING VALLEY ROAD

Install 8\"/>

Install 8\"/>

8\"/>

MARSH

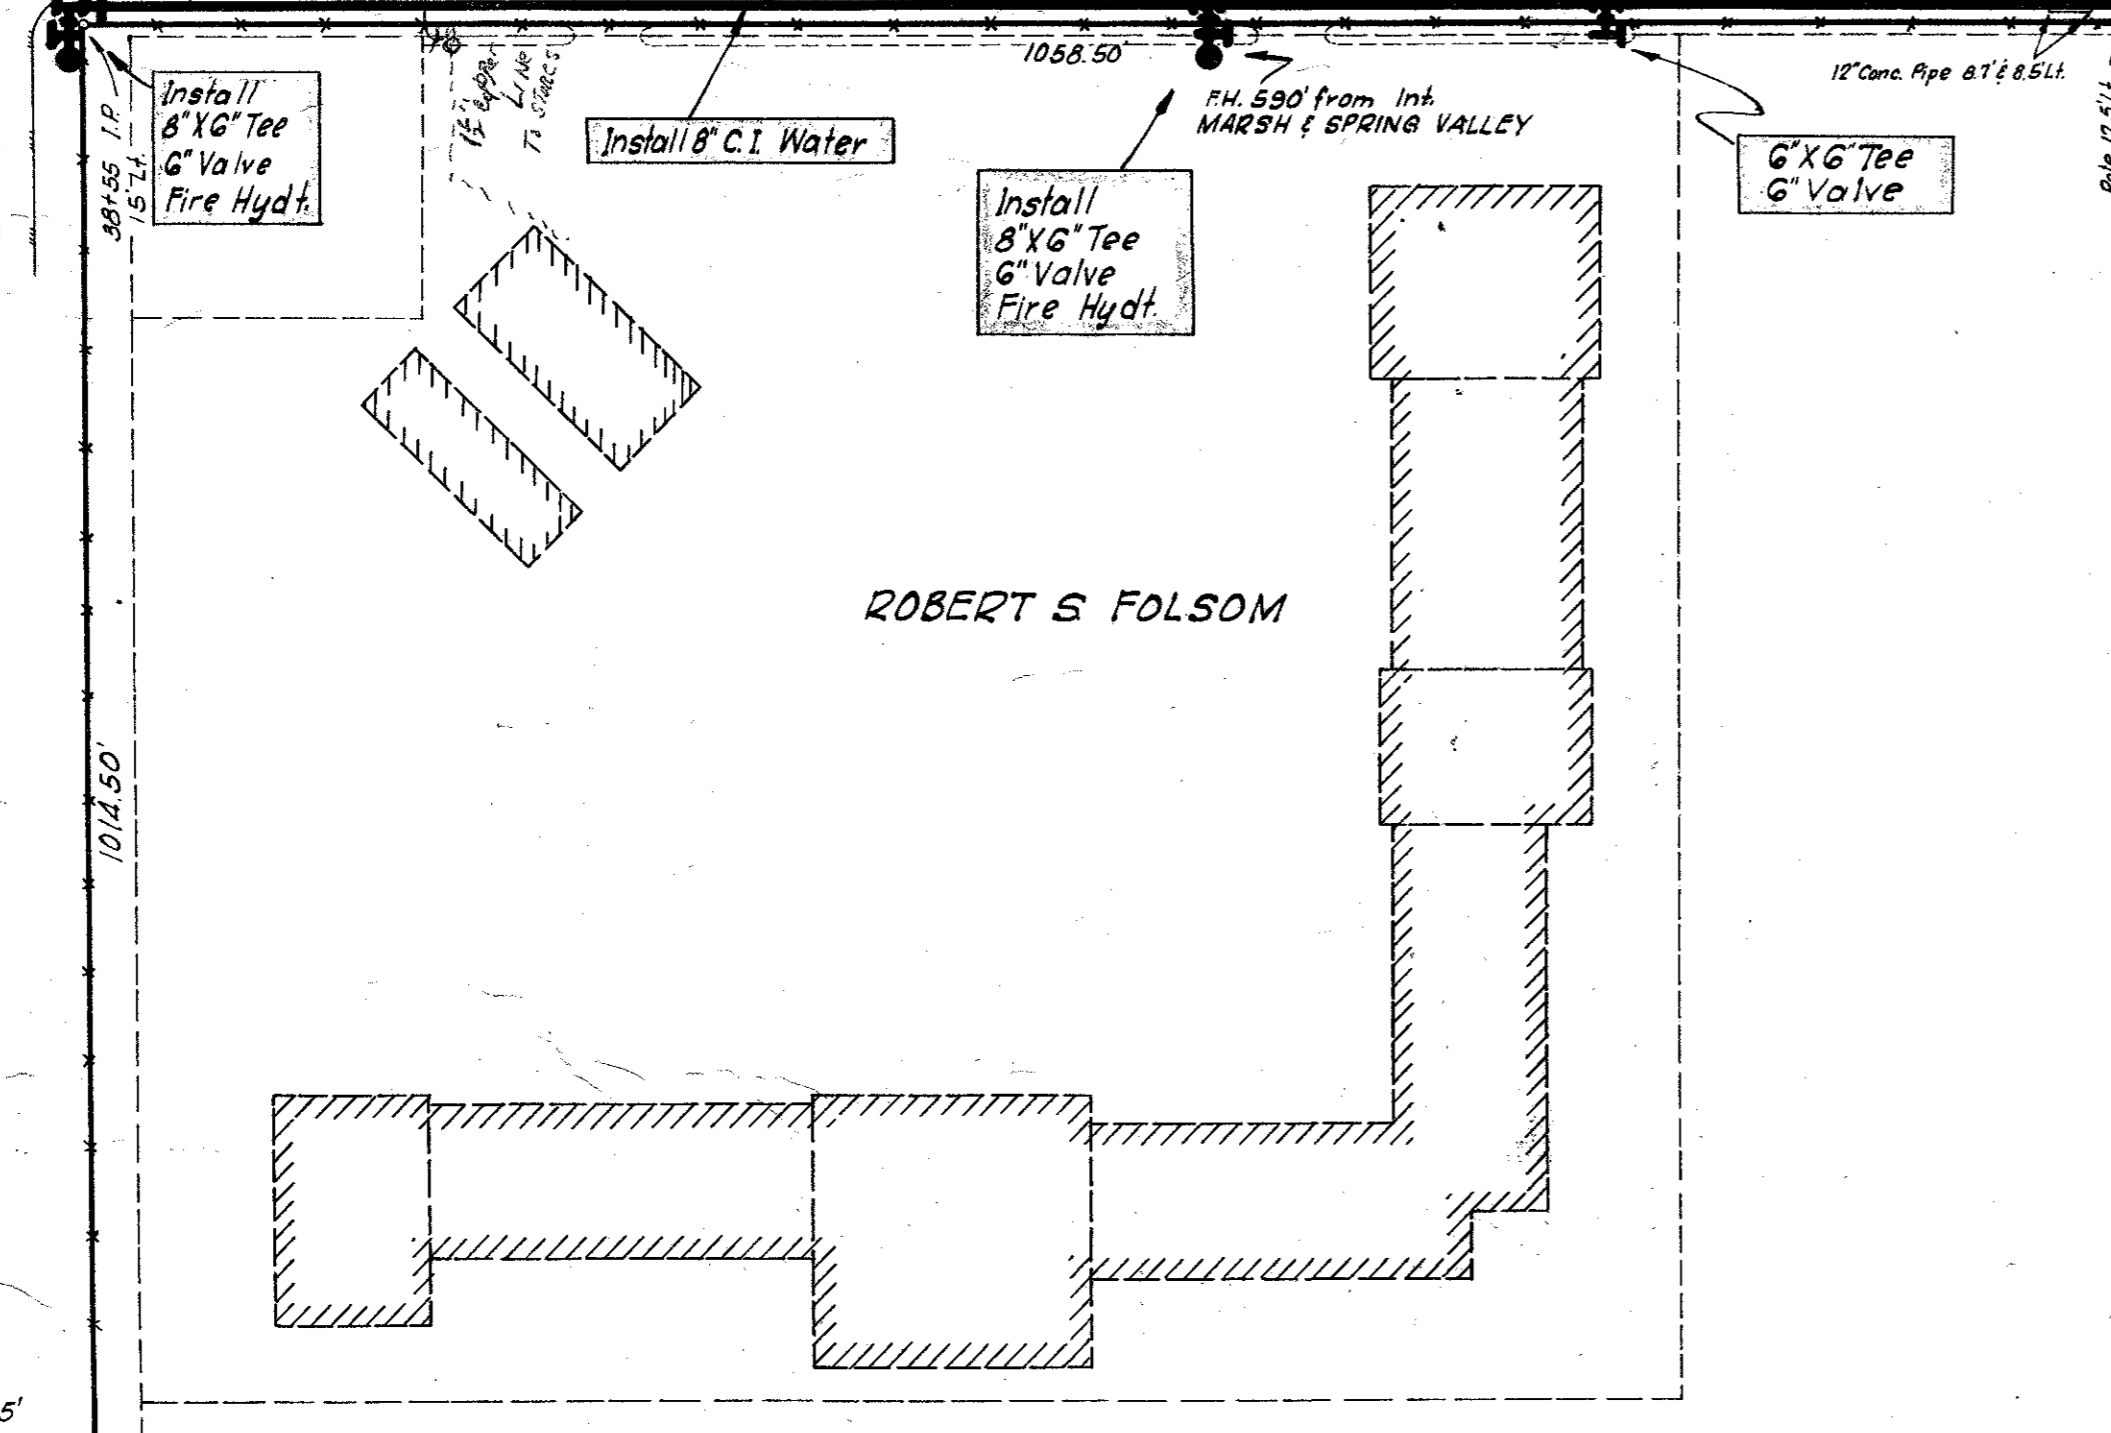

ROBERT S FOLSOM

CHARLES GORTNET

JUSTIN Mc CARTY
REALTY CORP

BID WATER & SEWER MAINS TO
MR. R. S. FOLSOM
2001 Mc KINNEY
DUE SEPT. 2, 1965, 4:00 PM.

WATER & SEWER MAINS SPRING VALLEY ROAD AND MARSH LANE GREEN HAVEN VILLAGE						
DESIGN	DRAWN	DATE	SCALE	NOTES	NO.	
GADDOY LOVEN	B. GIBSON	JULY '65	1" = 20'	SEE	5-187	