


DEVELOPMENT PLANS  
FOR  
**SANI. SEWER & STM. SEWER**  
CITY OF ADDISON TEXAS

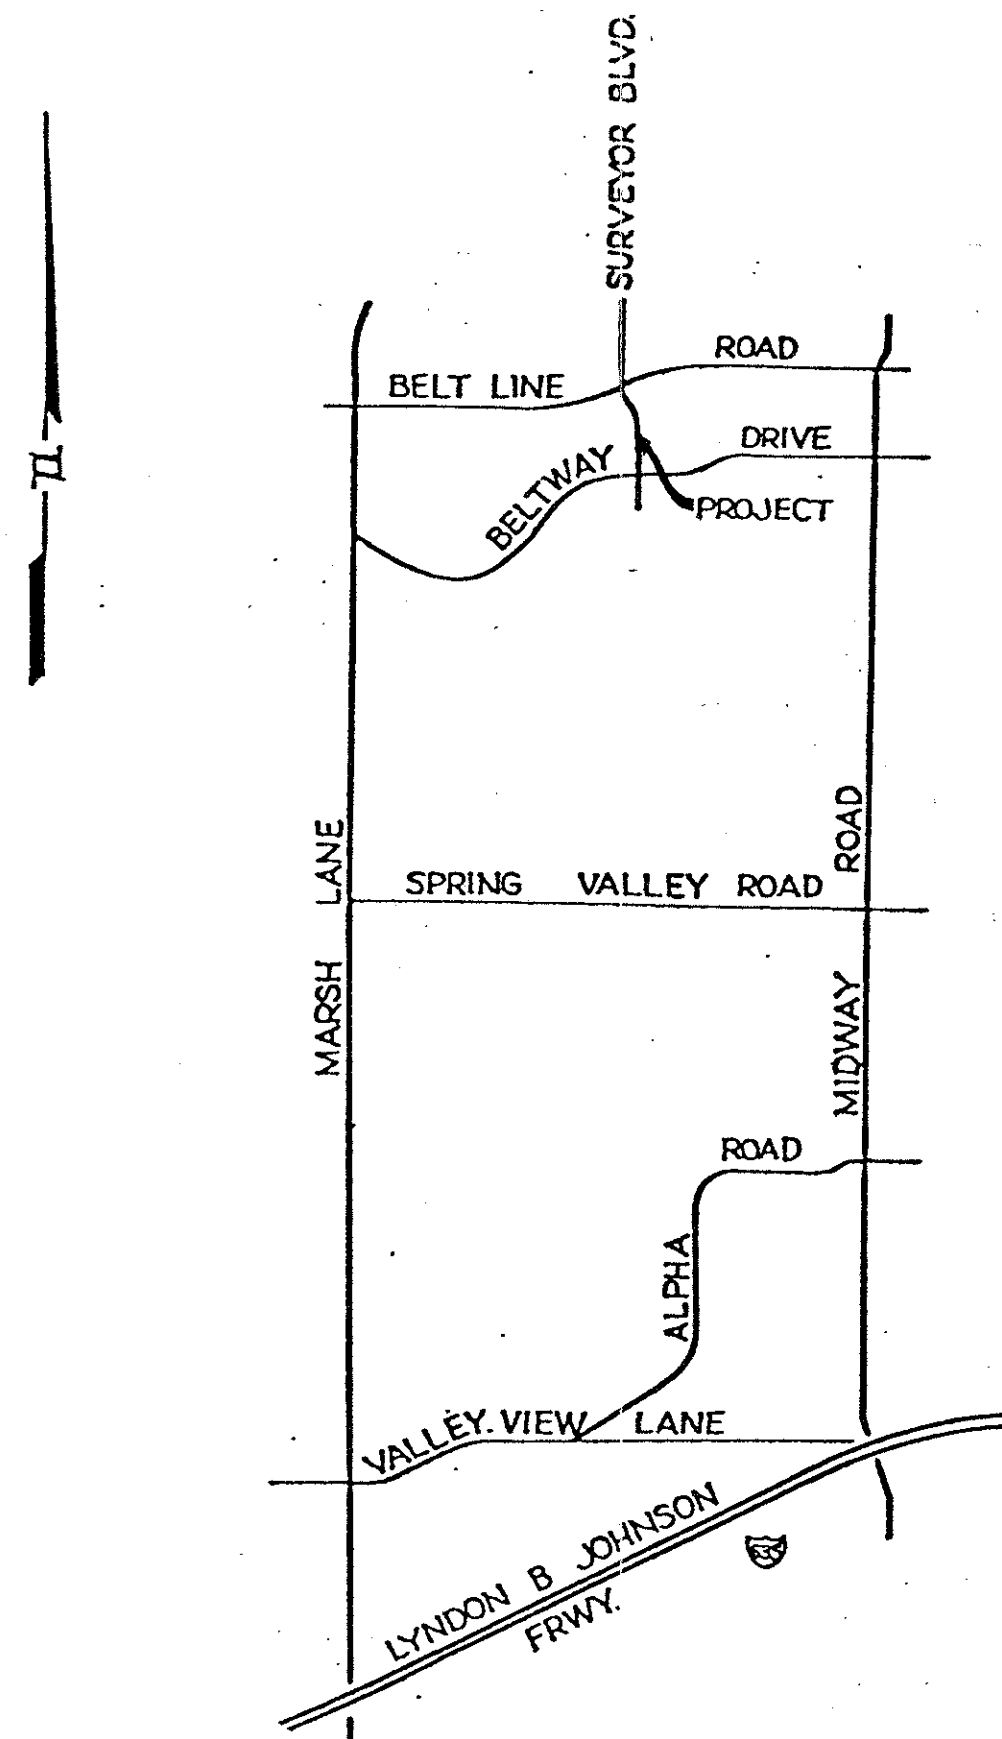

CITY OF ADDISON  
**APPROVED**  
FOR CONSTRUCTION  
*[Signature]*  
BUILDING DEPARTMENT  
DATE: 12-2-82

NOTE: CONTRACTOR IS HEREBY INSTRUCTED TO EXERCISE CARE IN MEETING OR EXCEEDING ALL REQUIREMENTS OF BOTH NATIONAL AND LOCAL CODES AND FOR ORDINANCES APPLICABLE TO HIS WORK. APPROVAL OF THESE DRAWINGS SHALL NOT BE CONSTRUED TO RELIEVE RESPONSIBILITY OR APPLY VARIANCE TO SUCH CODES.

PREPARED FOR  
**LEVITZ FURNITURE CO. OF TEXAS &  
PECAN SQUARE JOINT VENTURE**

**DON A. TIPTON, INC.**  
13600 L.B.J. FREEWAY

**CONSULTING ENGINEERS**  
GARLAND, TEXAS 75041