

4000 ARAPAHO EST

Addison!

TOWN OF ADDISON, TEXAS SURVEYOR 1.5 MG ELEVATED STORAGE TANK

DAVE'S Office
Arapaho
EST

PW #2008-02

INDEX OF DRAWINGS

MAYOR

JOE CHOW

CITY COUNCIL

DON R. DASEKE, MAYOR PRO TEMPORE
BLAKE W. CLEMENS, DEPUTY MAYOR PRO TEMPORE
KIMBERLY LAY
ROGER S. MELLOW
BIANCA R. NOBLE
NEIL RESNIK

CITY MANAGER

RON WHITEHEAD

DIRECTOR OF PUBLIC WORKS

NANCY S. CLINE, P.E.

SHT NO.	DESCRIPTION
CIVIL	
G-1	COVER SHEET
G-2	FINAL PLAT
C-1	GENERAL NOTES
C-2	SITE PLAN
C-3	DIMENSIONAL CONTROL PLAN
C-4	GRADING & EROSION CONTROL PLAN
C-5	DRAINAGE AREA MAP
C-6	UTILITY PLAN
C-7	STORM DRAIN PLAN & PROFILE STA. 1+00 TO 1+97.05
C-8	24" WATER LINE PLAN & PROFILE
DT-01	16" WATER LINE PLAN & PROFILE
DT-02	TANK PLAN & ELEVATION
DT-03	TANK BOWL DETAIL
DT-04	TANK DETAILS
DT-05	FLOW CONTROL VALVE VAULT PLAN & SECTION
DT-06	UTILITY DETAILS
DT-07	SITE FEATURE PLANS & DETAILS
DT-08	EROSION CONTROL DETAILS
DT-09	PAVING DETAILS
ST-01	PAVEMENT MARKING & SIGNAGE DETAILS
AT-01	STRUCTURAL DETAILS
AT-01	EXTERIOR ELEVATIONS AND DETAILS

ARCHITECTURAL - PEDESTAL LEARNING CENTER

A-100	ACCESSIBILITY
A-201	LEVEL 1 - FLOOR PLAN
A-202	FRAMING PLAN
A-210	LEVEL 1 - FINISH FLOOR PLAN
A-301	DOOR SCHEDULES & DETAILS
A-351	PLAN DETAILS
A-501	WALL SECTIONS
A-701	INTERIOR ELEVATIONS
A-801	LEVEL 1 - R.C. PLAN

M.E.P. - PEDESTAL LEARNING CENTER

MEP-1	SYMBOLS & ABBREVIATIONS
M-1	FLOOR PLAN - MECHANICAL
M-2	MECHANICAL SCHEDULE
EP-1	FLOOR PLAN - LIGHTING
EP-2	FLOOR PLAN - POWER
EP-3	ELECTRICAL RISER DIAGRAM
P-1	FLOOR PLAN - PLUMBING


ELECTRICAL

E-1	LEGEND
E-2	SITE PLAN
E-3	ELEVATED STORAGE TANK CLASSROOM POWER PLAN
E-4	TANK ELEVATION & FLOW CONTROL VALVE VAULT
E-5	ONE-LINE DIAGRAM
E-6	TURBINE INTERCONNECTION DIAGRAM
E-7	SCHEMATIC, DIAGRAM & SCHEDULE
E-8	DETAILS
E-9	DETAILS
E-10	DETAILS
E-11	DETAIL & LOOP DIAGRAM

IRRIGATION

IR-1	IRRIGATION PLAN
IR-2	IRRIGATION SPECIFICATIONS
IR-3	IRRIGATION DETAILS

PROJECT LOCATION

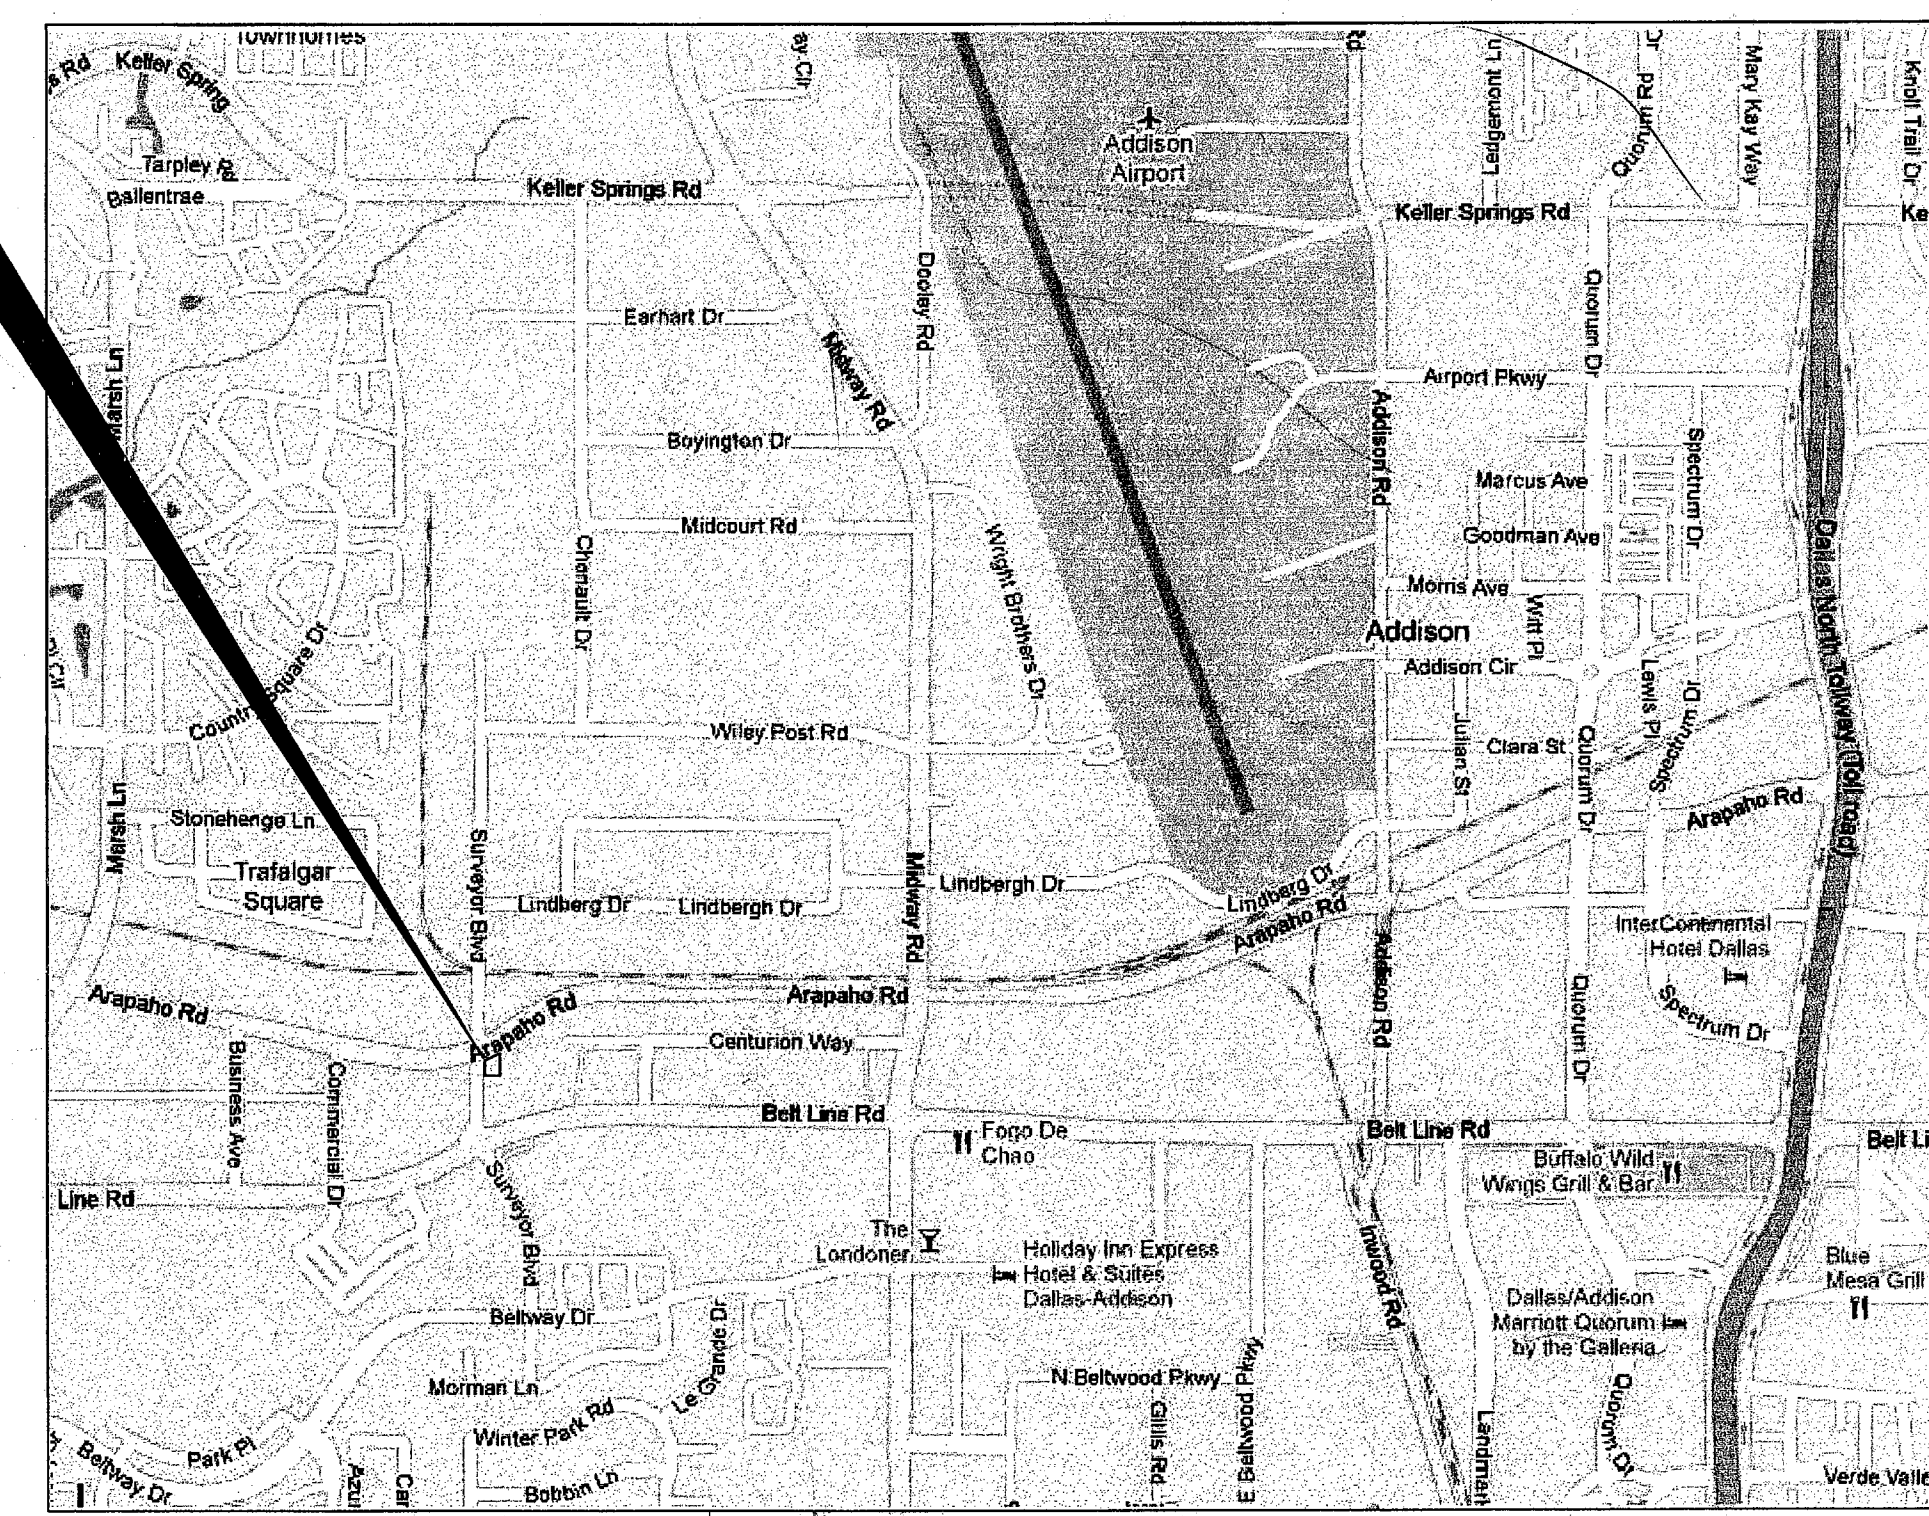

VICINITY MAP
N.T.S.


All responsibility for the adequacy of these plans remains with the Engineer who prepared them. In approving these plans, the Town of Addison makes no representation of adequacy of the work of the Design Engineer.

FREESSE AND NICHOLS
2220 San Jacinto Blvd., Suite 330
Denton, Tx. 76205
Phone - (940) 387-4600
Fax - (940) 387-4677
Web - www.freesse.com

APPROVED FOR CONSTRUCTION
Town of Addison
Public Works Department
APPROVED BY: [Signature]
DATE: 3-1-2011

ADD08459
JANUARY 2011

FREESSE AND NICHOLS, INC.
TEXAS REGISTERED ENGINEERING
FIRM F-2144

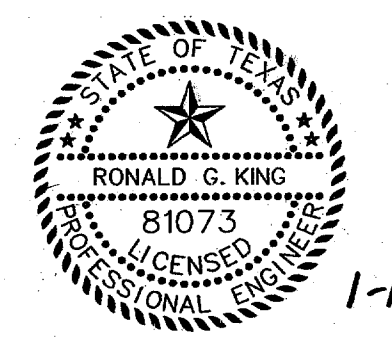

1-19-11

Arnold Cline

MicroStation V8
Plotter: J:\plotter\AW-Denton\Plot17-Mono.plt
Date: 01/20/2011 08:38:07 AM
User: amr
File: N:\IF\Drawings\GN-ALL-COVER.SHT