



1 SIDE VIEW NOT TO SCALE

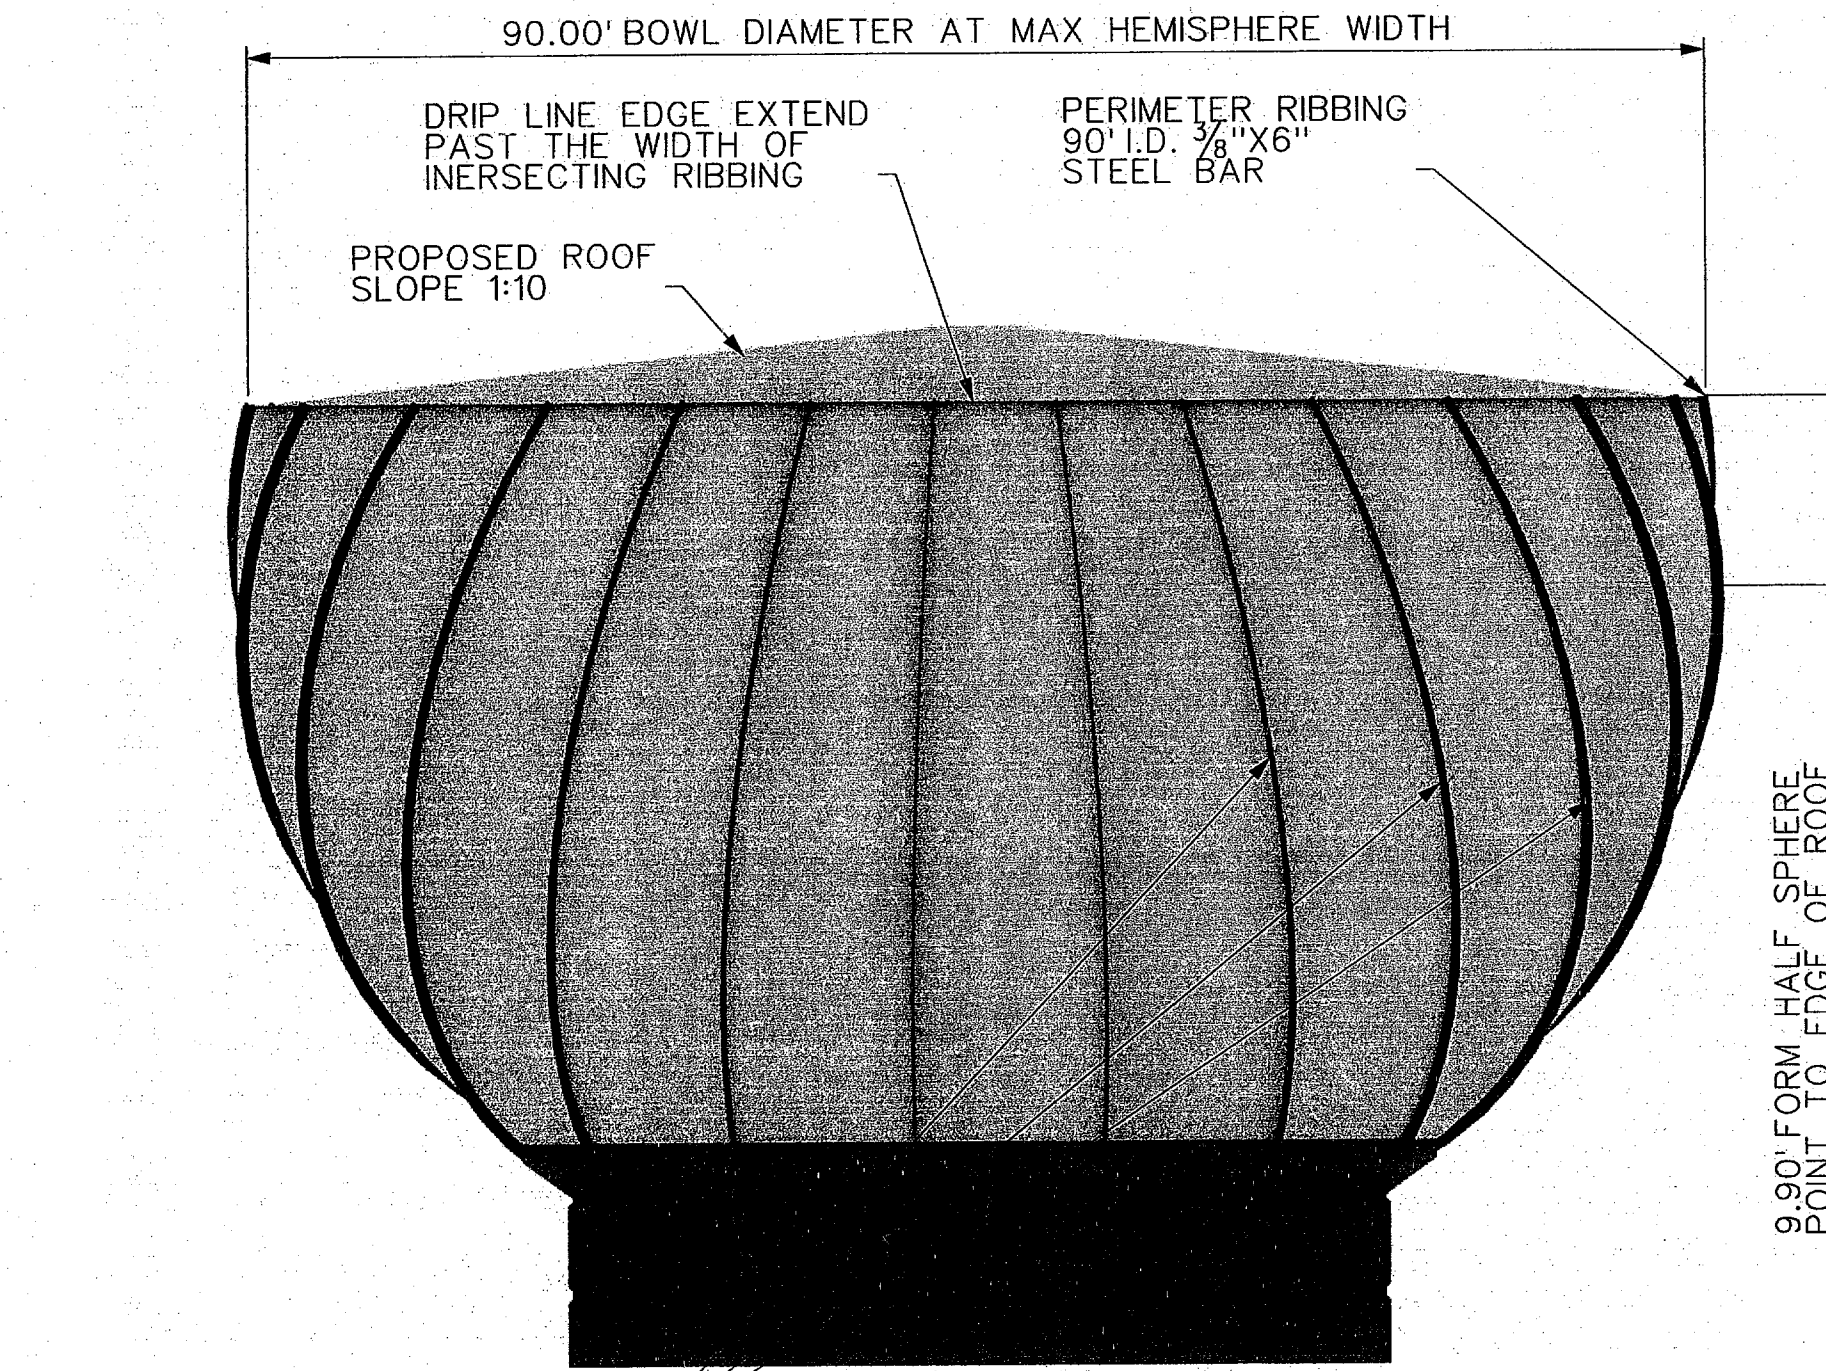


3 BACK VIEW NOT TO SCALE


NOTE:
1. EACH EDGE OF RIBBINGS AND TERMINATION RING CONTACTING BOWL SHALL BE FULLY WELDED WATER TIGHT FOR FULL LENGTH.

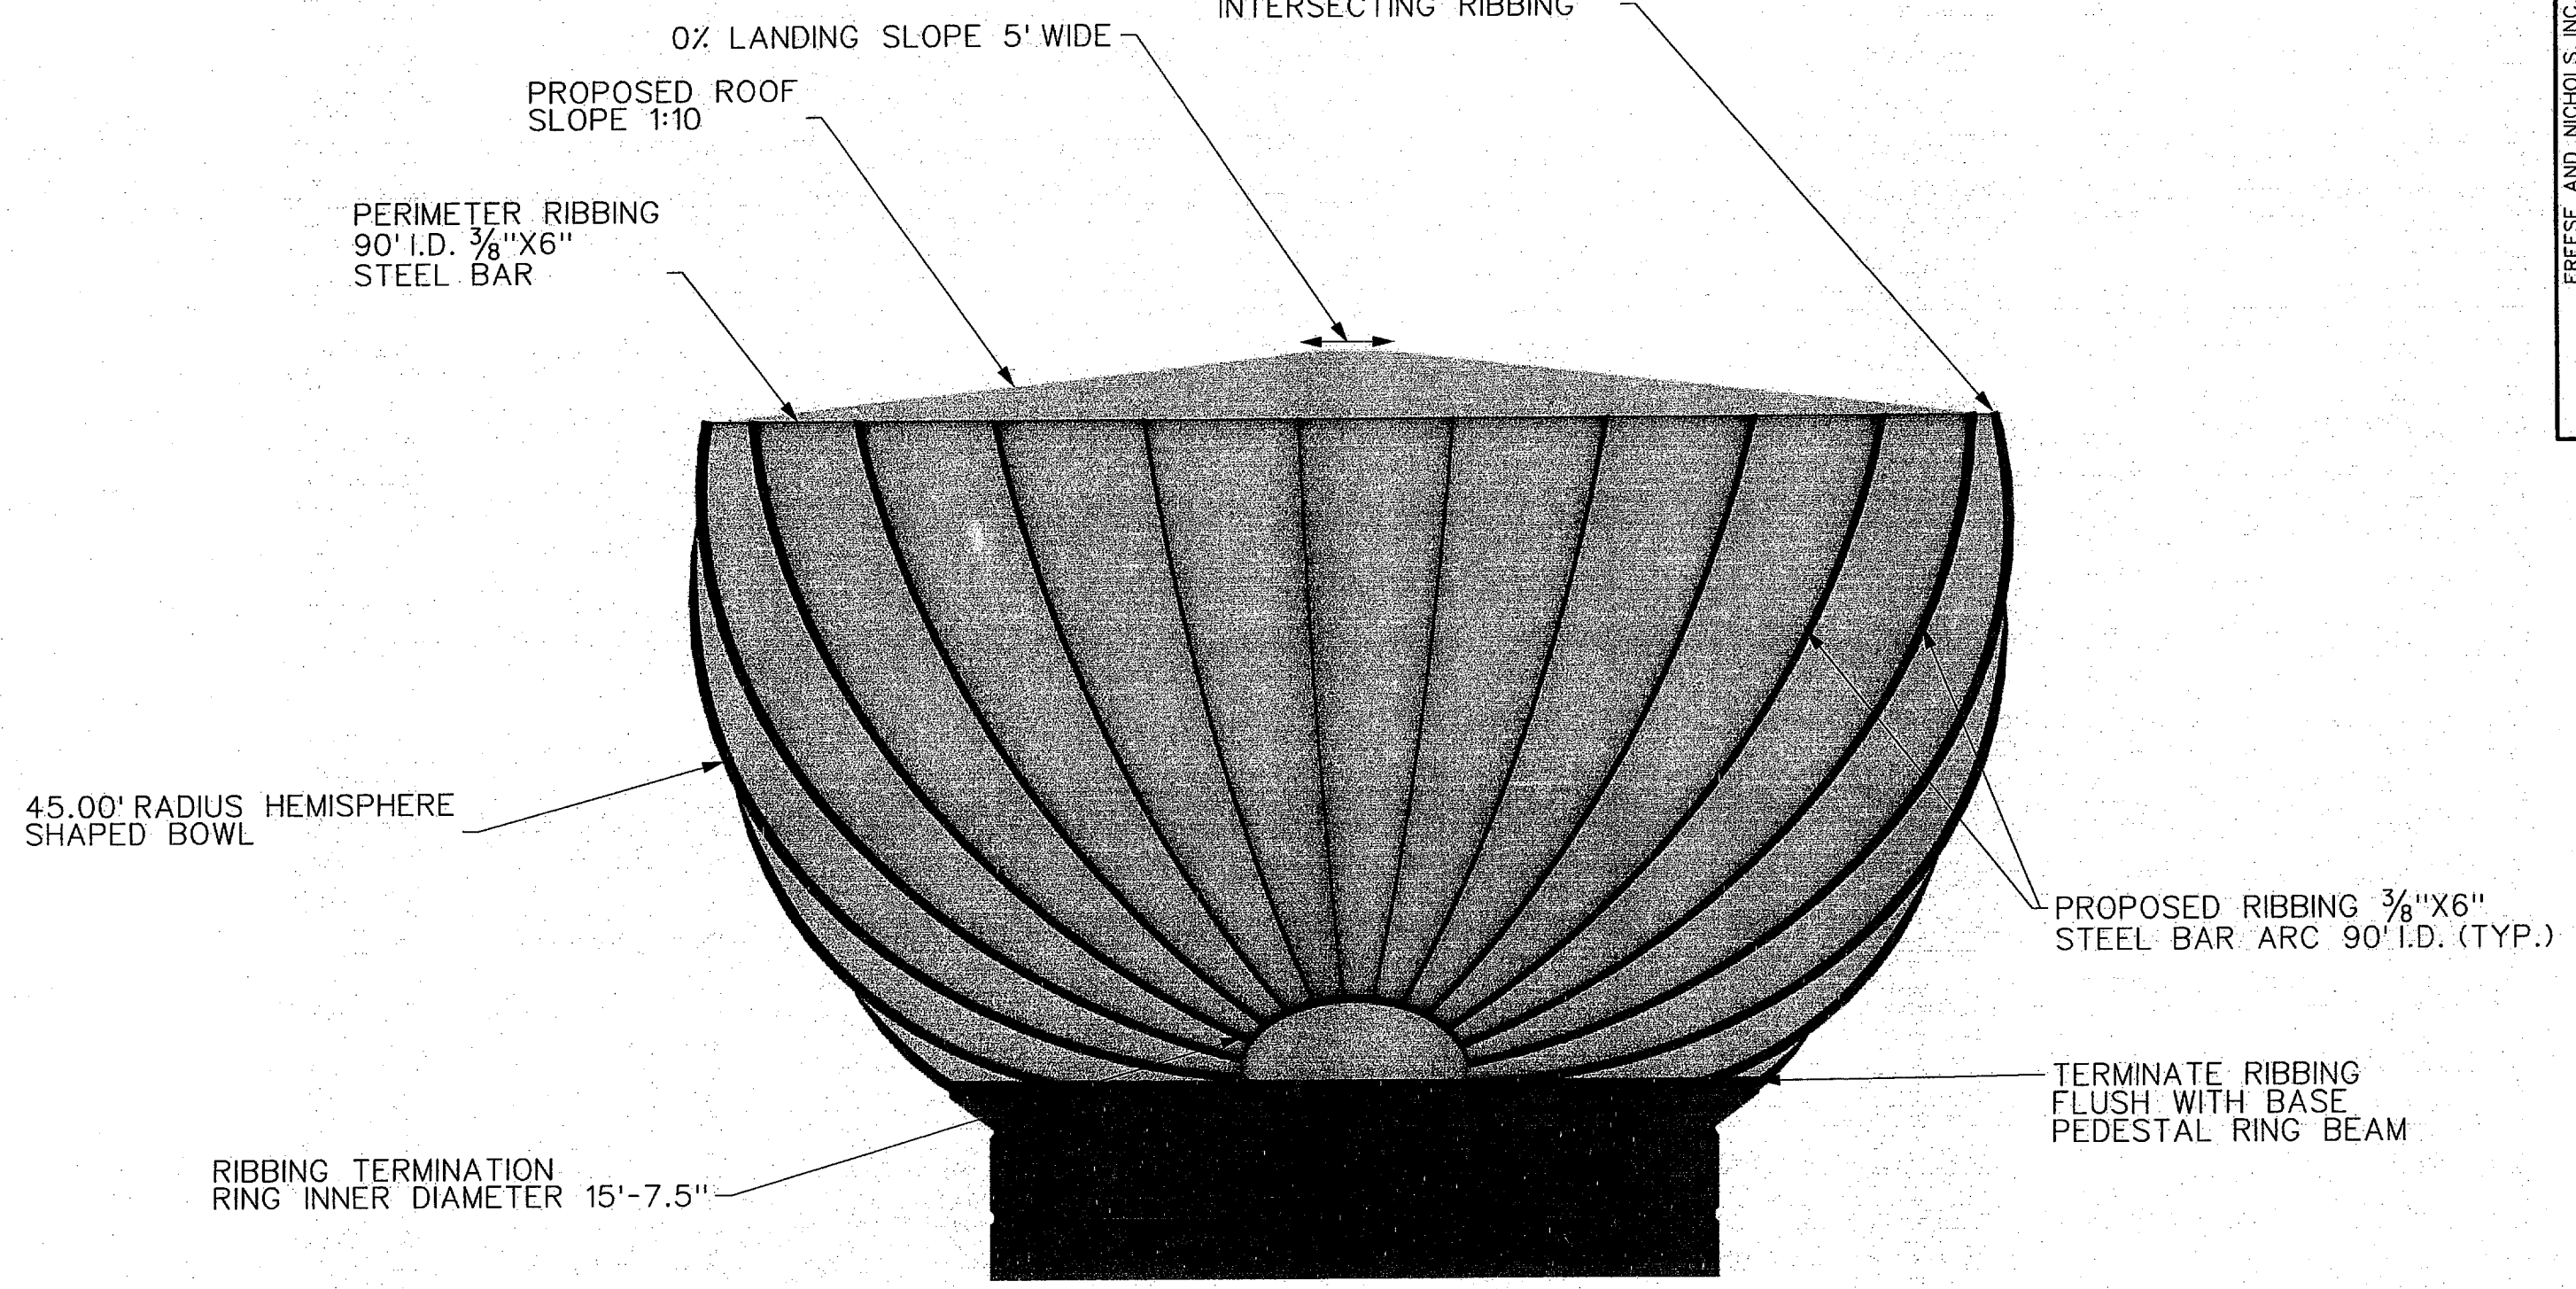

2 FRONT VIEW FACING INTERSECTION ARAPAHO/SURVERYOR NOT TO SCALE

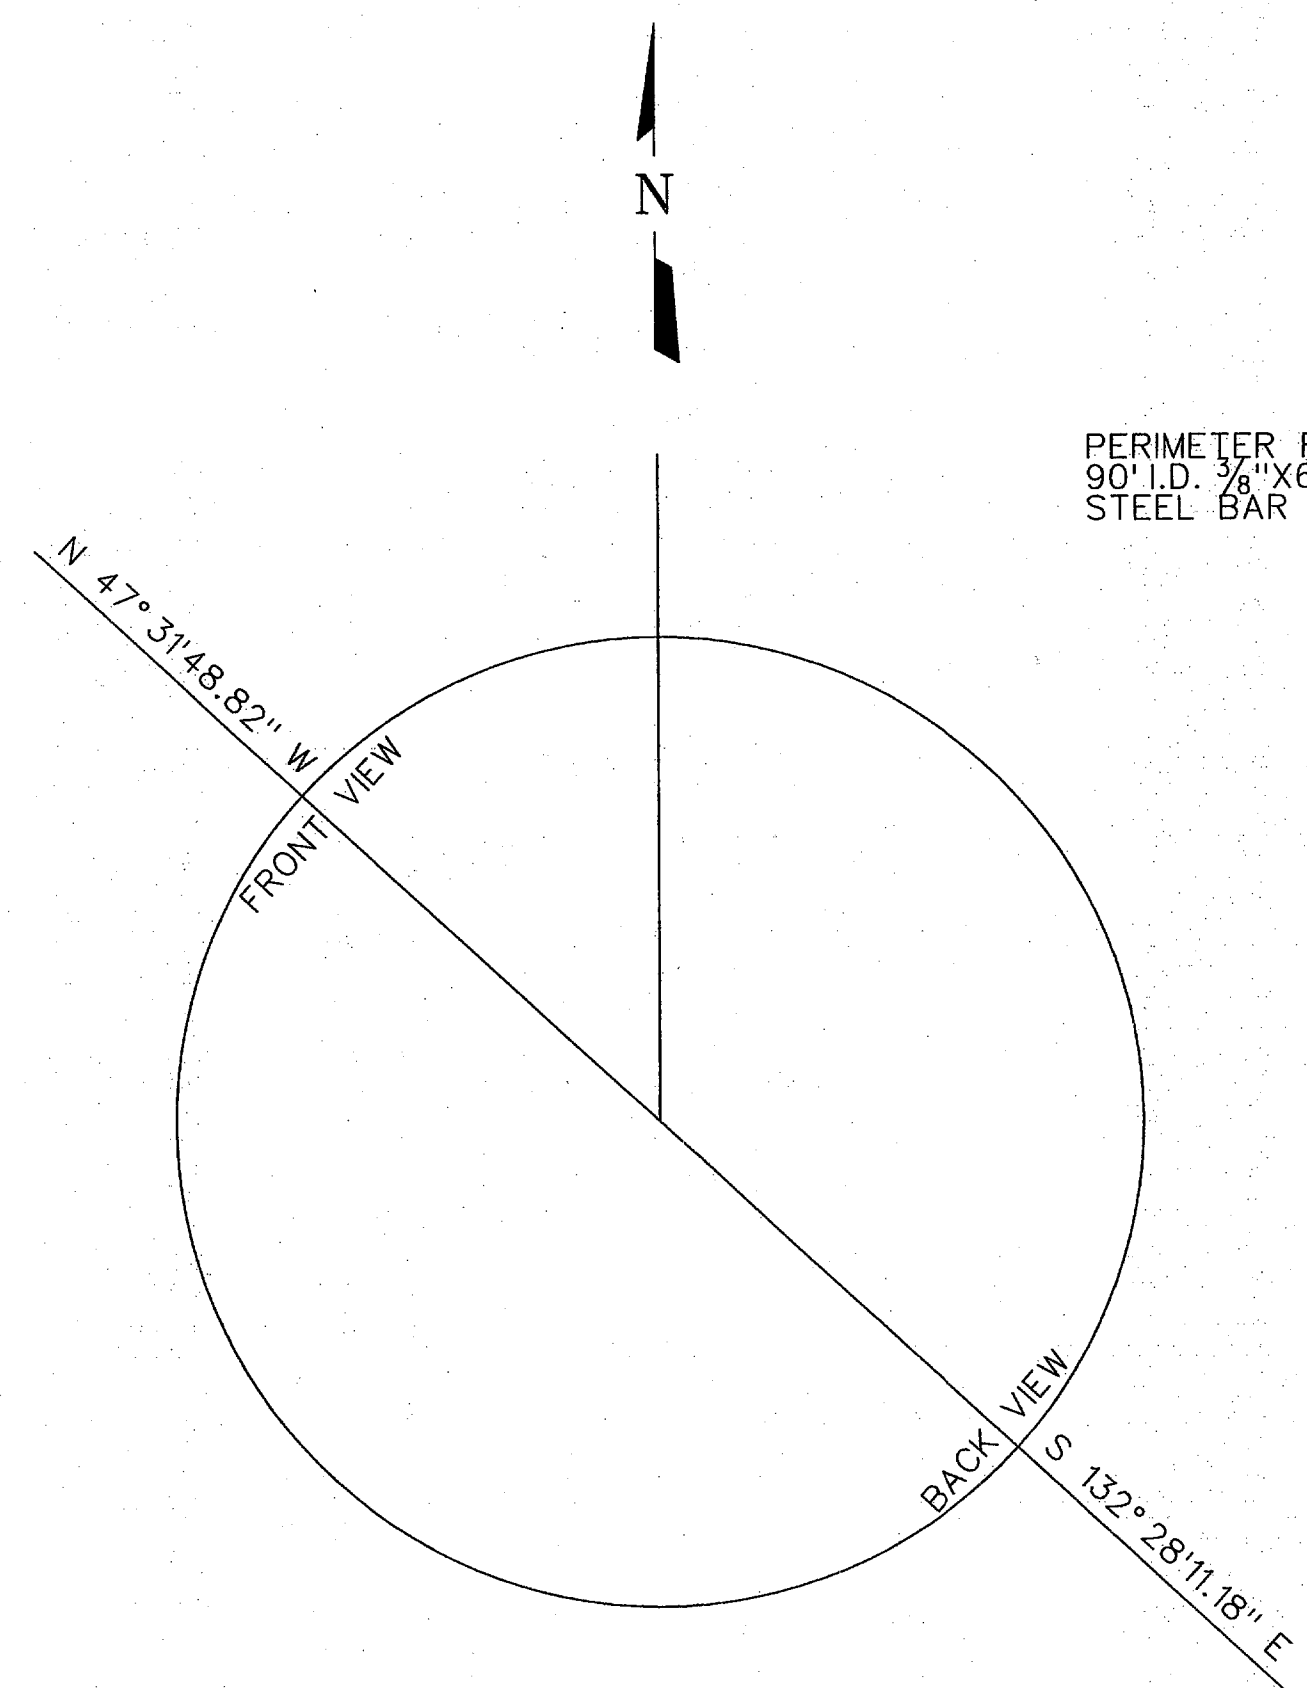

4 BOWL VIEW KEY MAP NOT TO SCALE

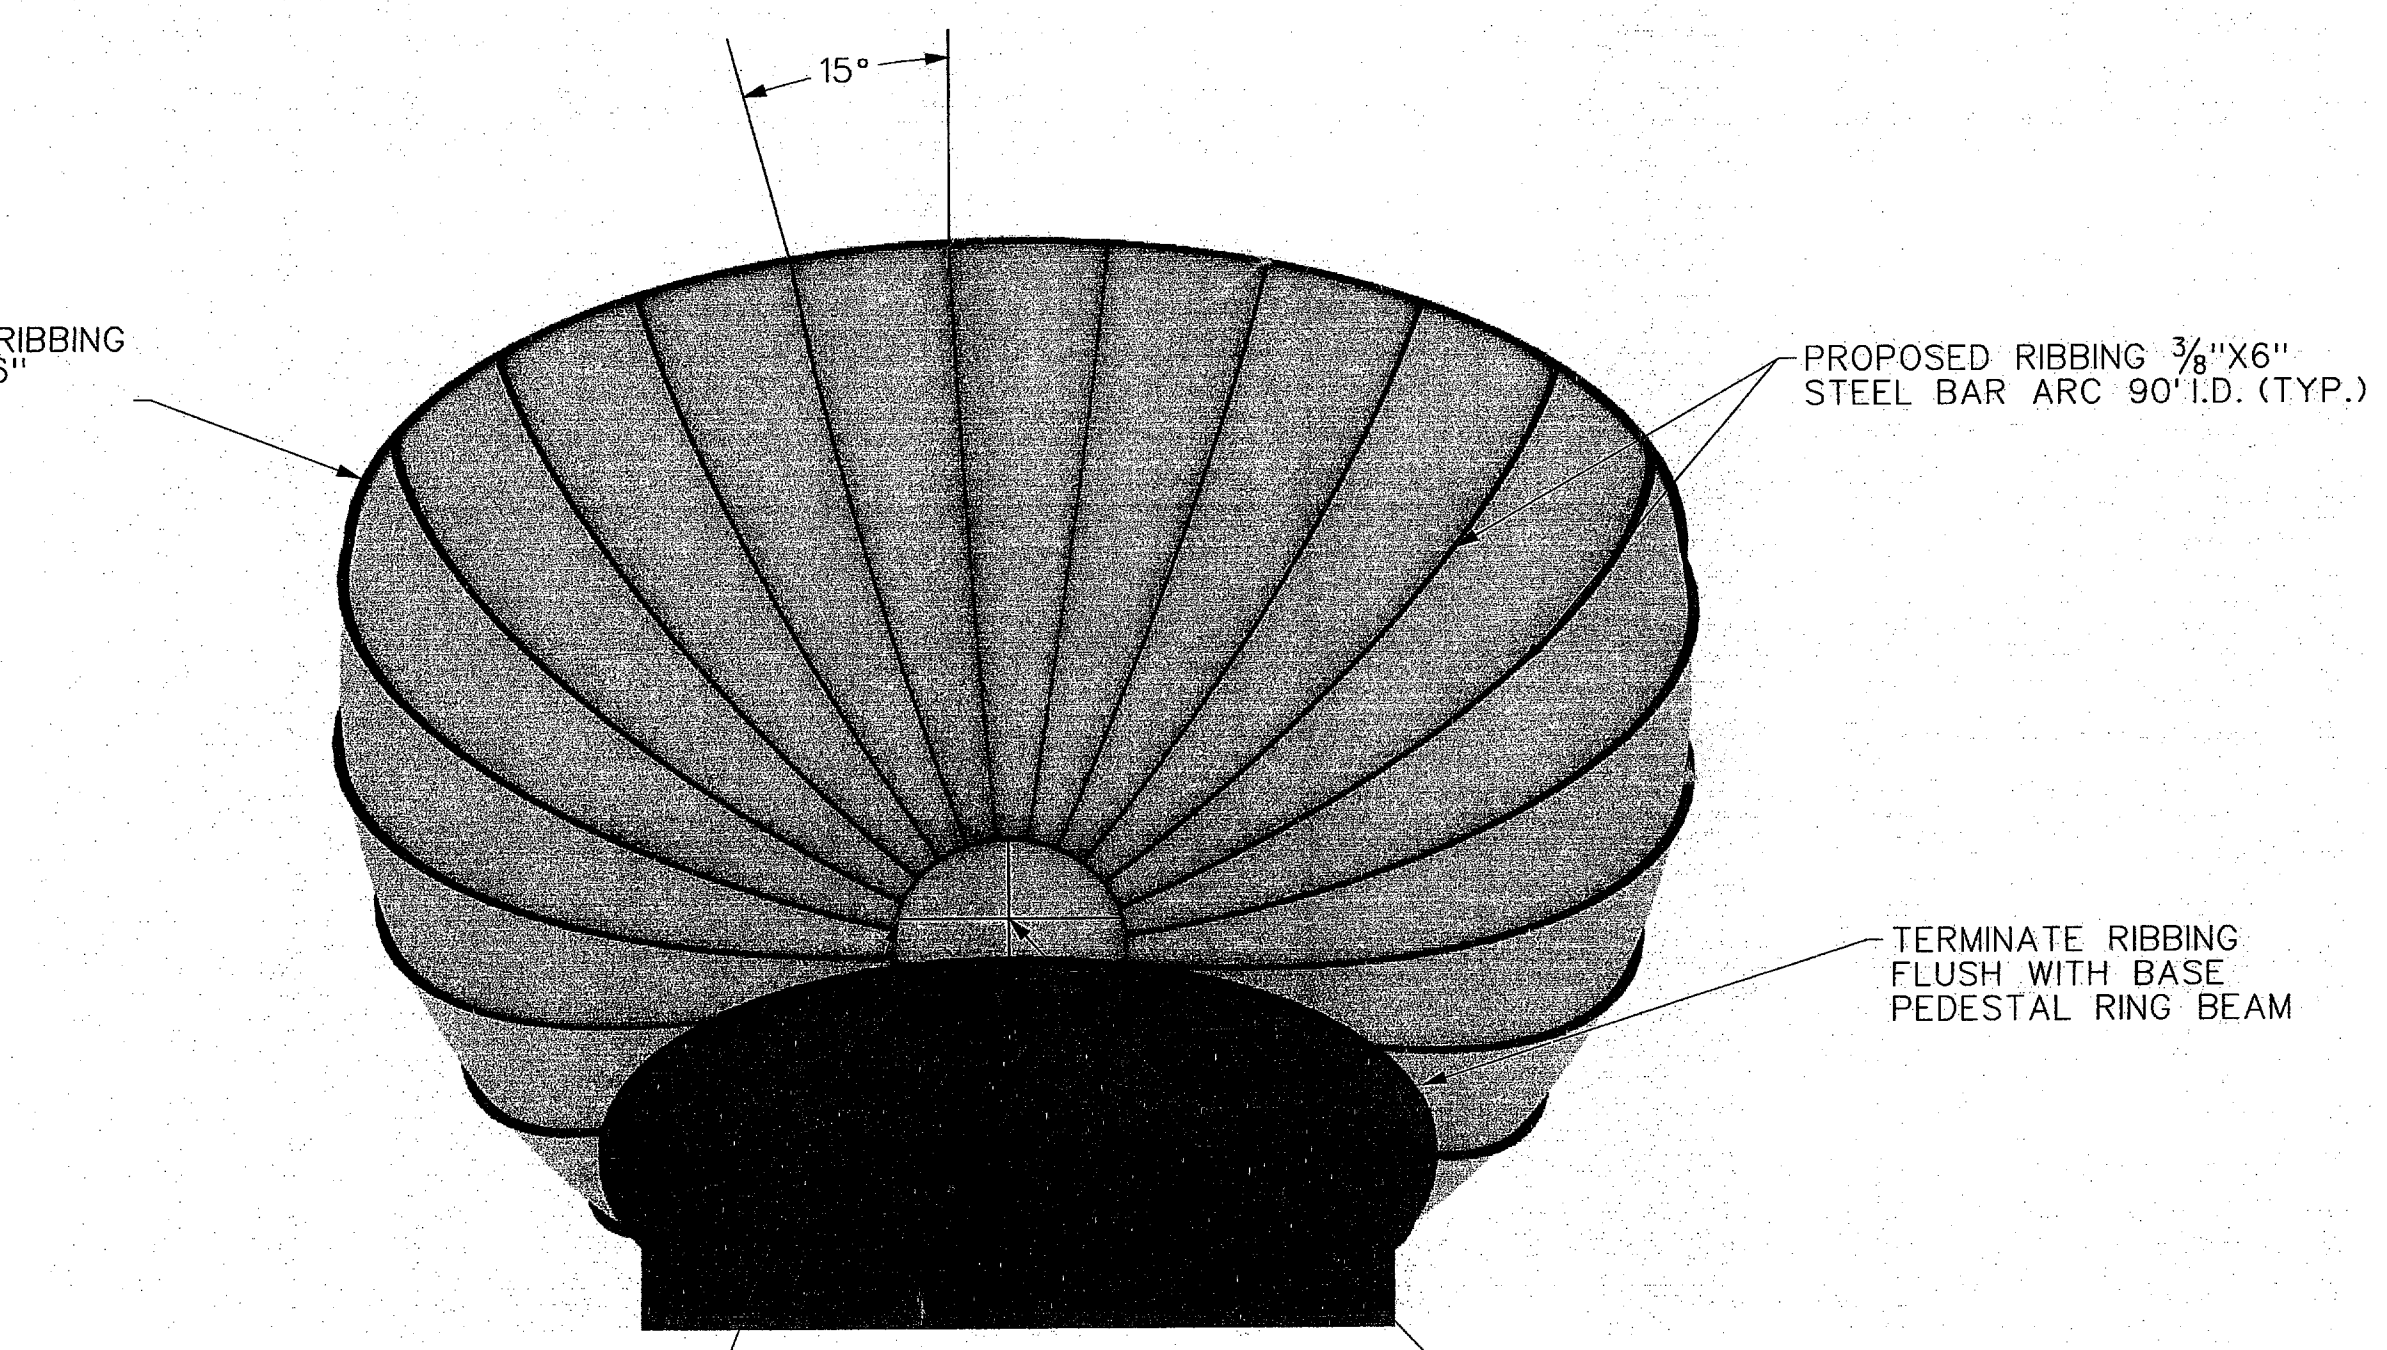

5 39° ANGLE FRONT VIEW NOT TO SCALE

FREESE AND NICHOLS, INC.
TEXAS REGISTERED ENGINEERING FIRM F-2144

STATE OF TEXAS
REGISTERED PROFESSIONAL ENGINEER
RONALD G. KING
81073
LICENSED 1-19-11
The Able Keg

FREESE AND NICHOLS
2220 San Jacinto Blvd., Suite 330
Houston, TX 77002
Phone: (840) 387-4600
Fax: (840) 387-4677
Web: www.freese.com

TOWN OF ADDISON, TEXAS
SURVEYOR 1.5 MG EST

CIVIL
TANK BOWL DETAIL

NO.	ISSUES	DATE	BY	DATE	F&M JOB NO.	DATE	DESIGNED	DRAWN	REVISION	CHECKED	FILE NAME
					ADD08459	01/21/11					CV-EST-DT-TYP02.SHT

VERIFY SCALE Bar is one inch on original drawing. If not one inch on this sheet, adjust scale.

SHEET DT-02

MicroStation V8 User: amr Office: Denton
Plotter: HP DesignJet 5000 Plotter
Plot Scale: 1/8"=1'-0" Plot Date: 01/19/2011 01:30:02 PM
User: amr File: N:\V\Drawings\CV-EST-DT-TYP02.SHT