



1 Skylight Section
1/2" = 1'-0"

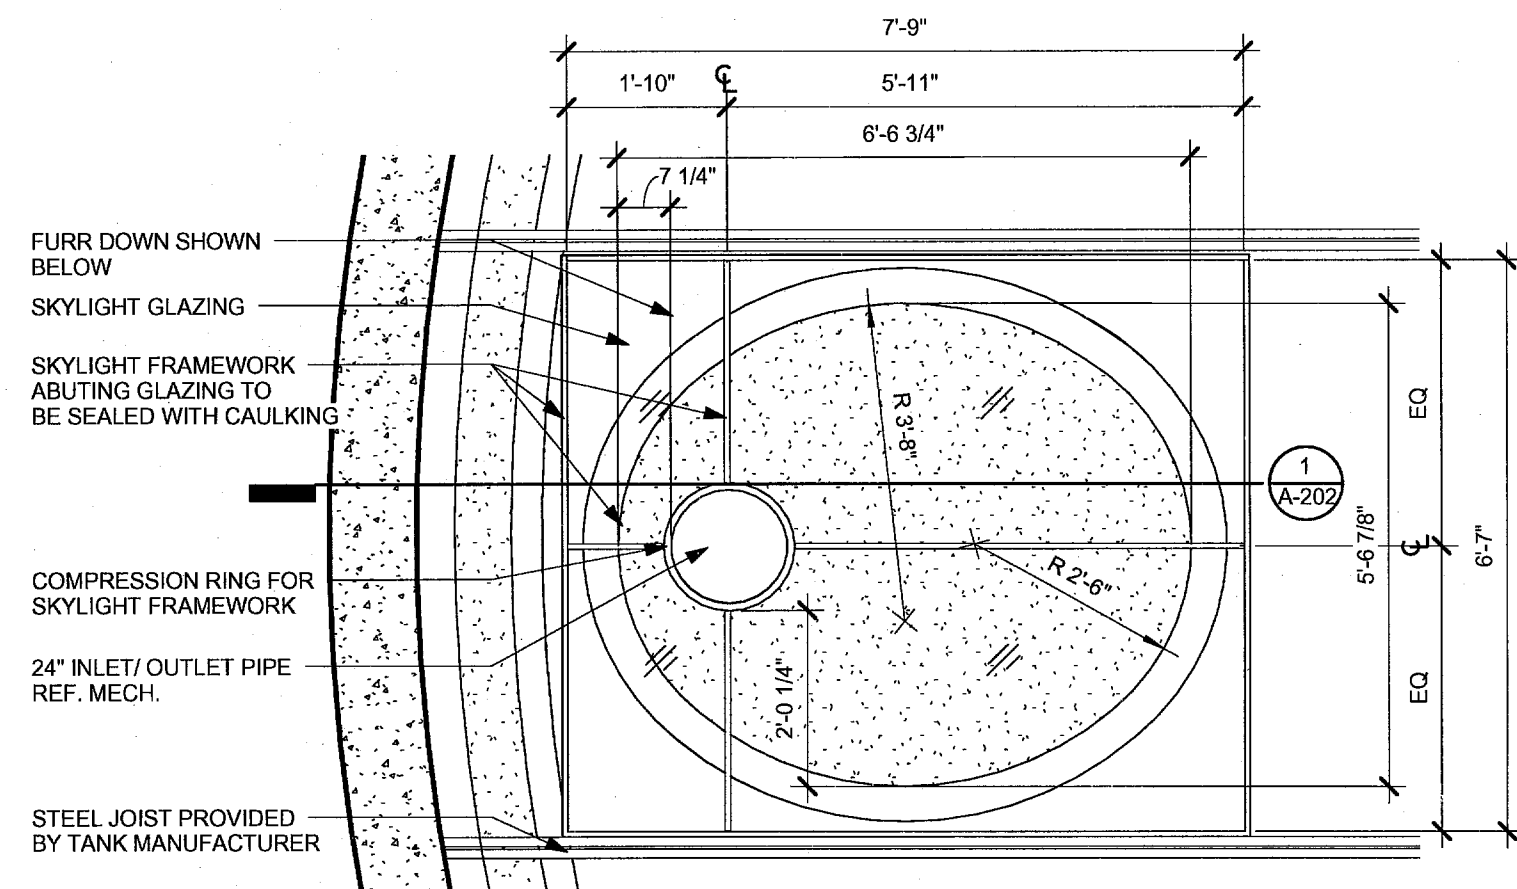



2 Skylight Plan Detail
1/2" = 1'-0"

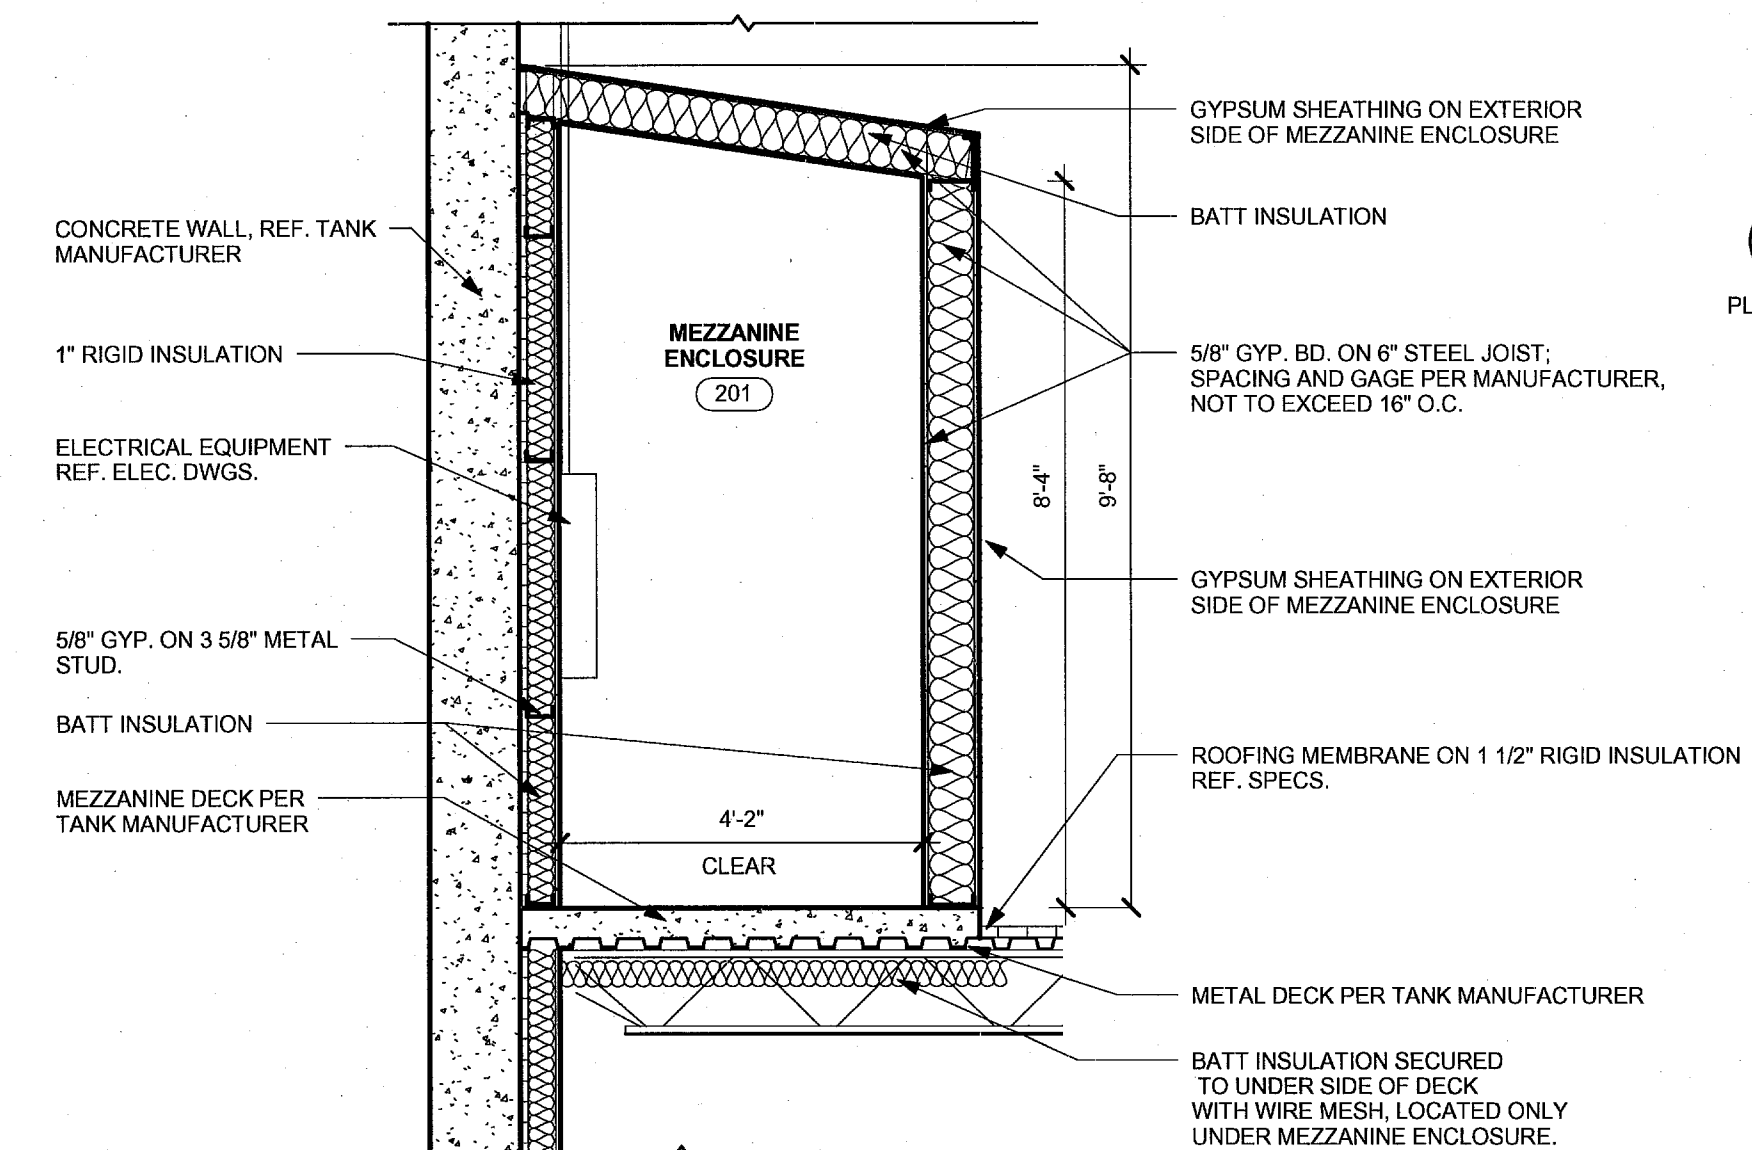

4 Mezzanine Enclosure
1/2" = 1'-0"

3 Mezzanine Level - Level 2
1/4" = 1'-0"

PLAN NORTH

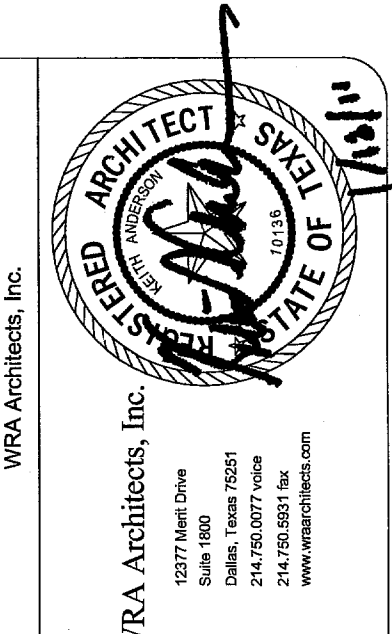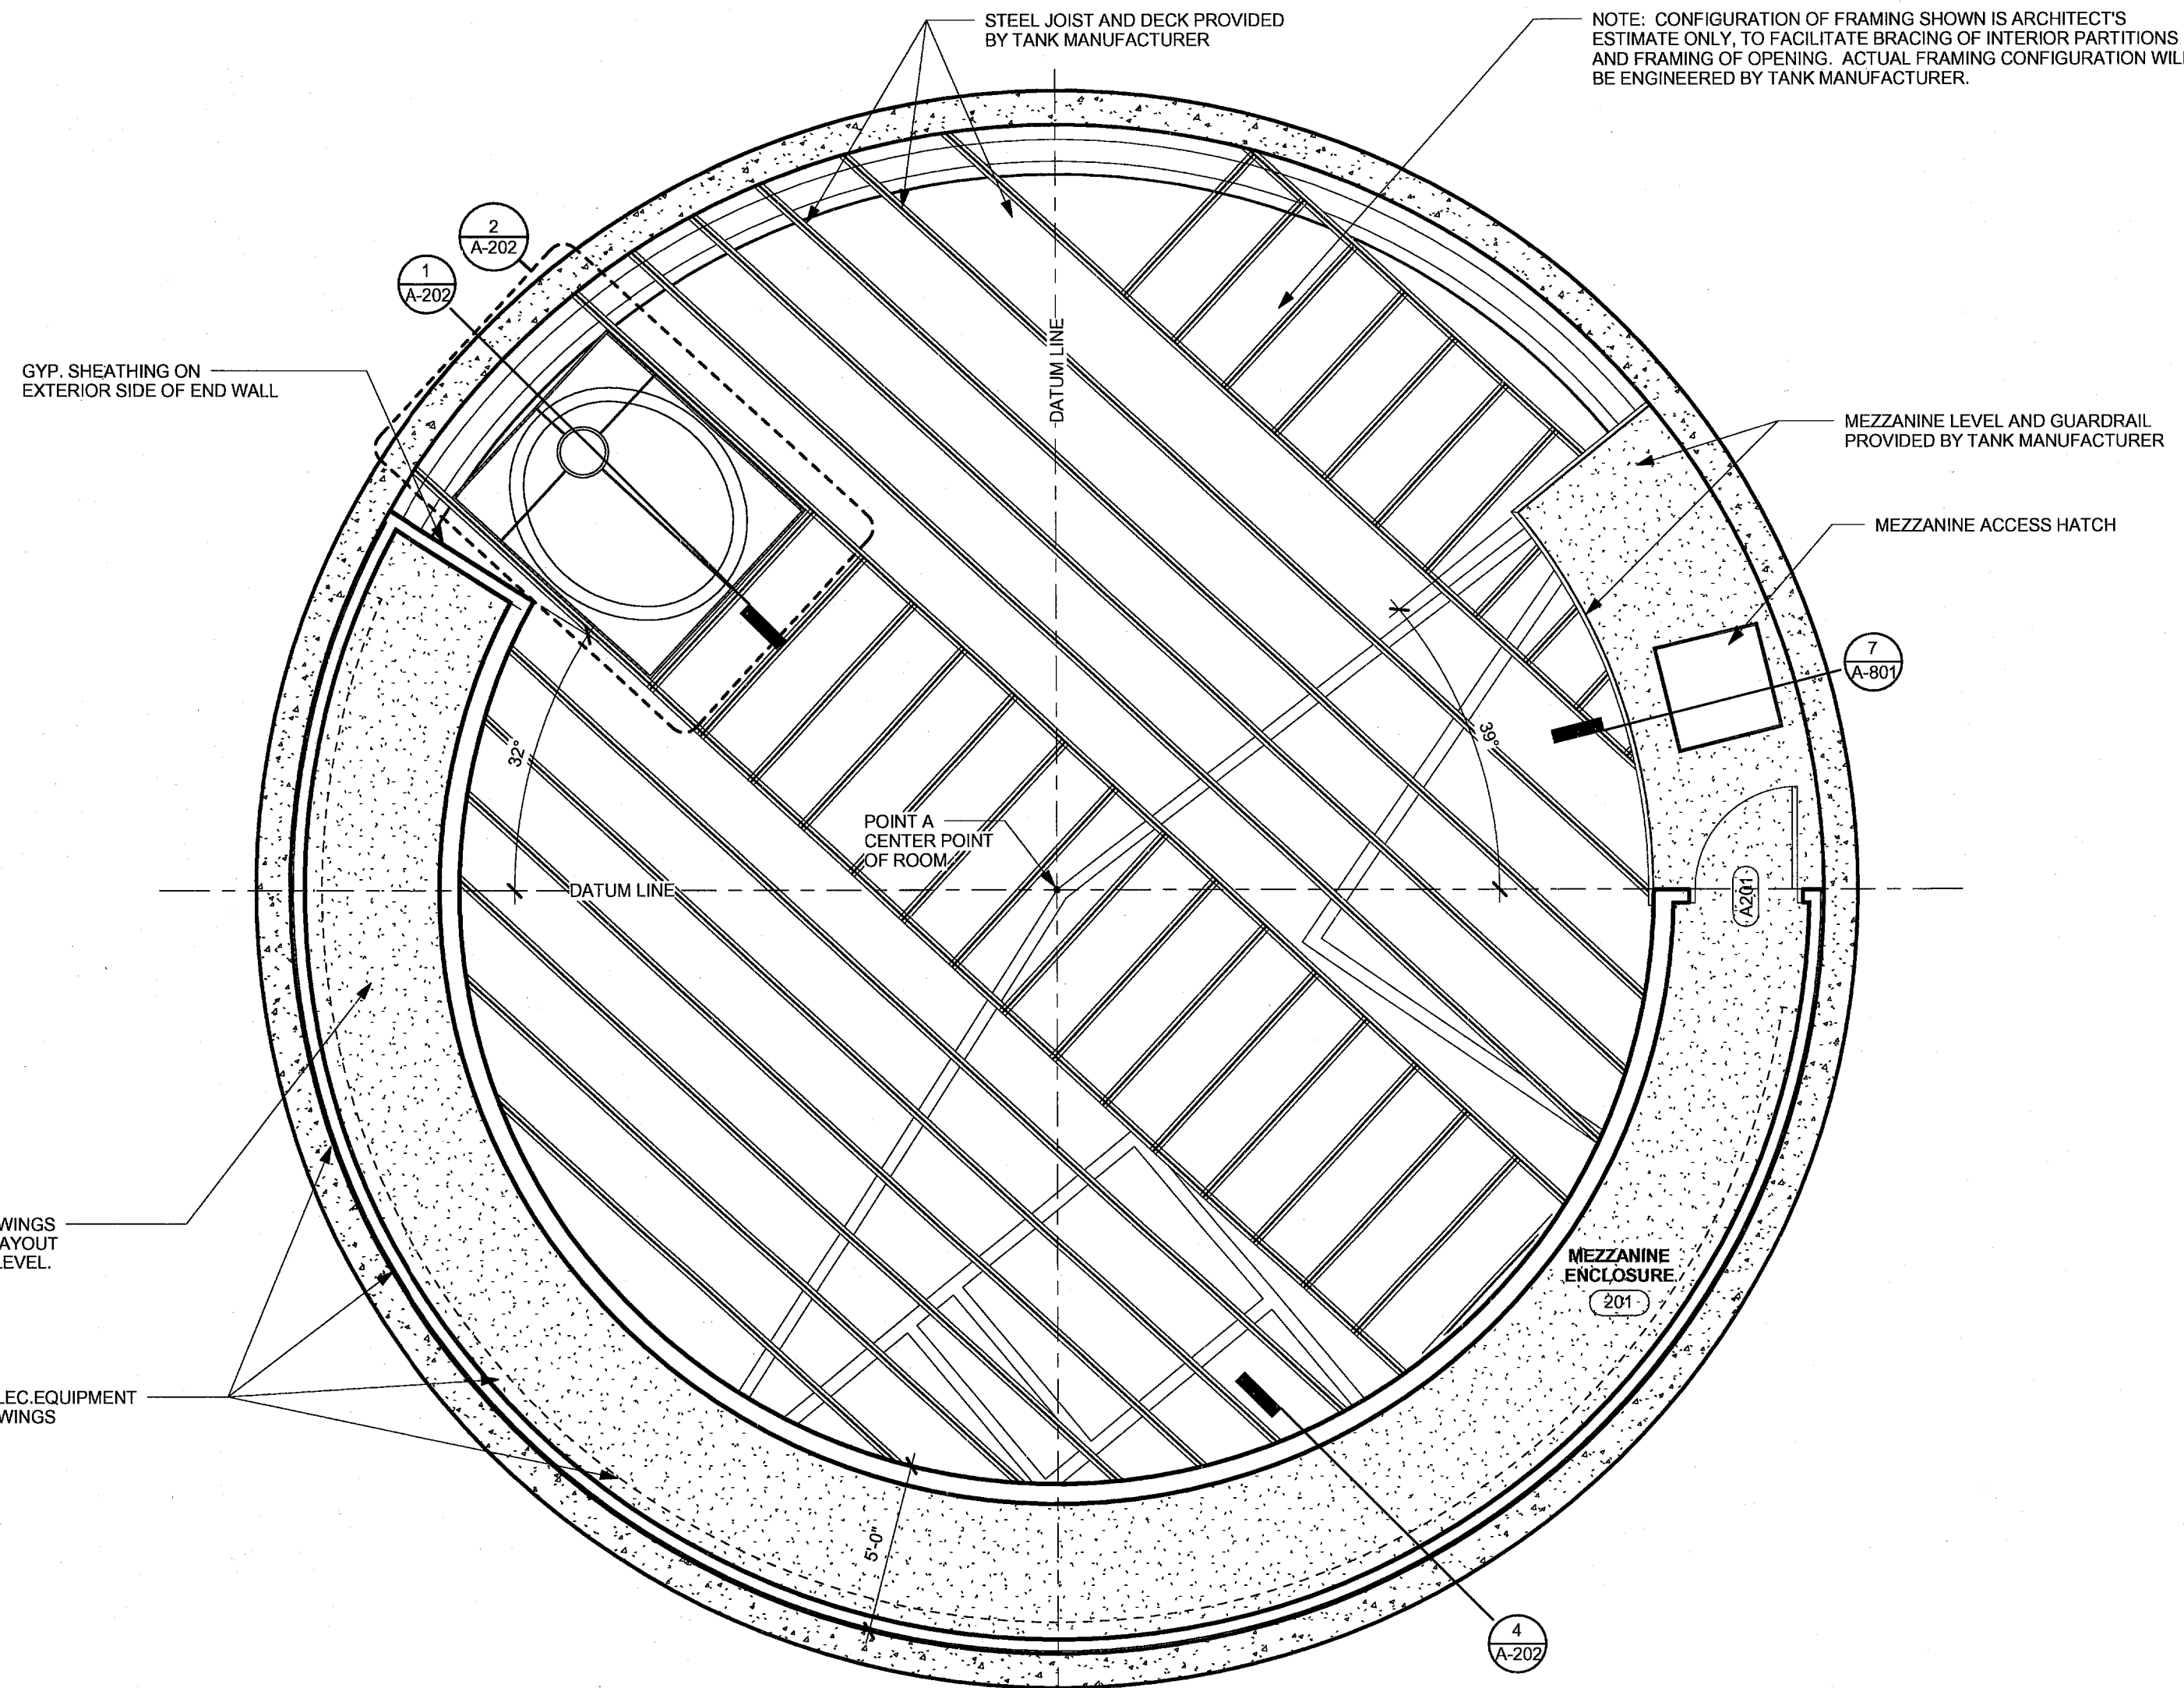

WRA Architects, Inc.
1987 State Seal
Dallas, Texas 75201
214.750.0077 voice
www.wra2002.com

FREESSE & NICHOLS
2220 San Jacinto Blvd., Suite 330
Denton, Texas 76205
Phone - (940) 387-4600
Fax - (940) 387-4677
Web - www.freesse.com

Town of Addison, Texas
SURVEYOR 1.5 MG EST
ARCHITECTURE
Level 2 - Mezzanine

| NO. | ISSUE | BY | DATE | PLAN JOB NO. | DATE | DESIGNED | DRAWN | REVISION | CHECKED | FILE NAME |
|-----|-------|----|------|--------------|----------|----------|-------|----------|---------|-----------|
| | | | | ADD08499 | 01/18/11 | SMA | SMA | | | |

SHEET
A-202