



TOILET FIXTURES AND ACCESSORIES SCHEDULE	
01	ACCESSIBLE WATER CLOSET (SHADED)
02	ACCESSIBLE LAVATORY (SHADED)
03	ACCESSIBLE SINK
04	TOILET PAPER DISPENSER
05	SOAP DISPENSER
06	ACCESSIBLE MIRROR 18" W x 42" H
07	GRAB BARS
08	ELECTRIC HAND DRYER
09	FEMININE NAPKIN DISPOSAL


1 Enlarged Restroom Plan
1/2" = 1'-0"

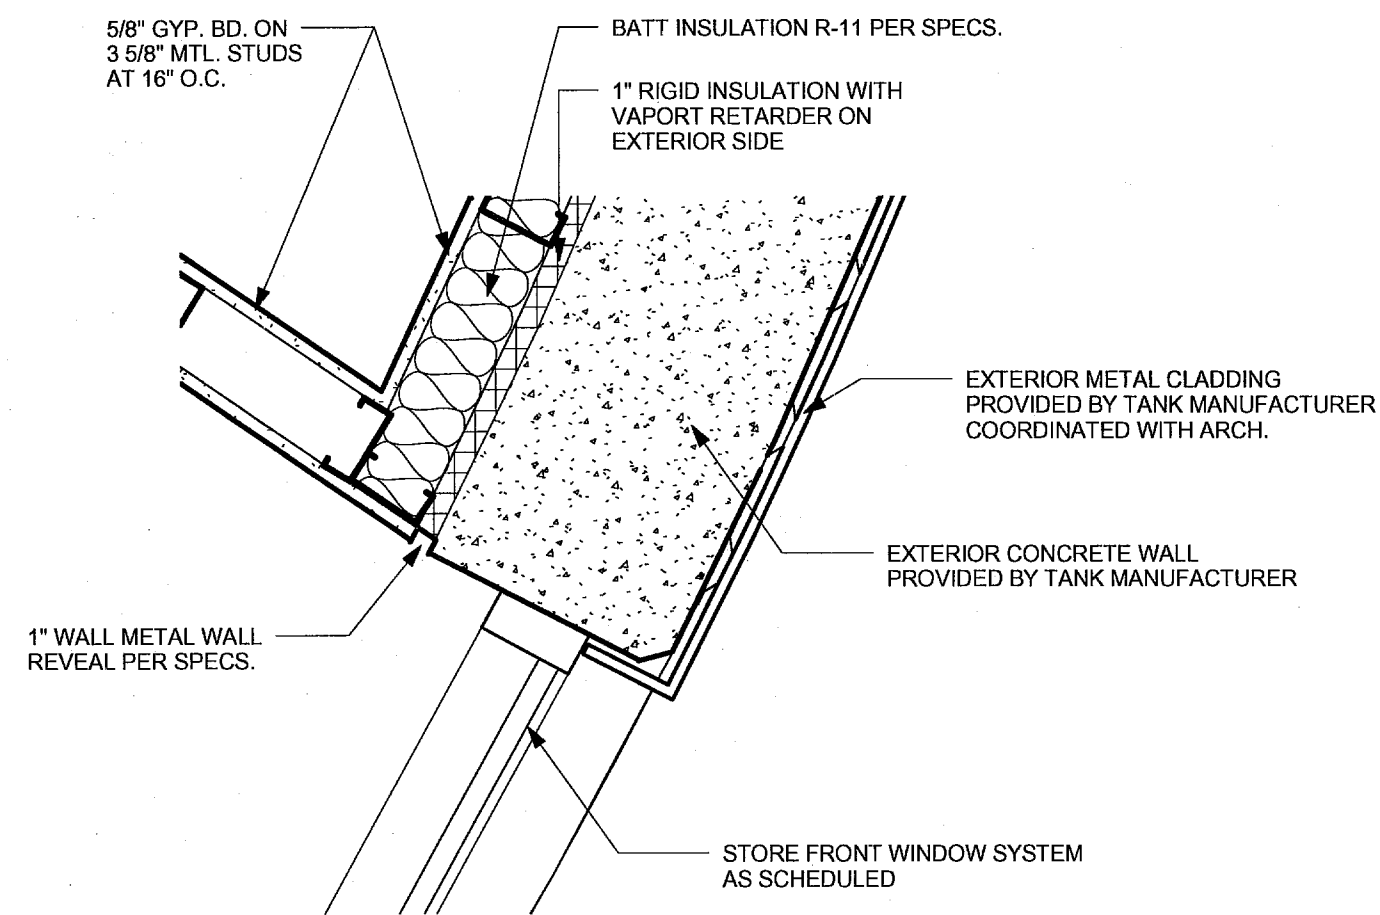


2 Plan Detail - 1
1 1/2" = 1'-0"

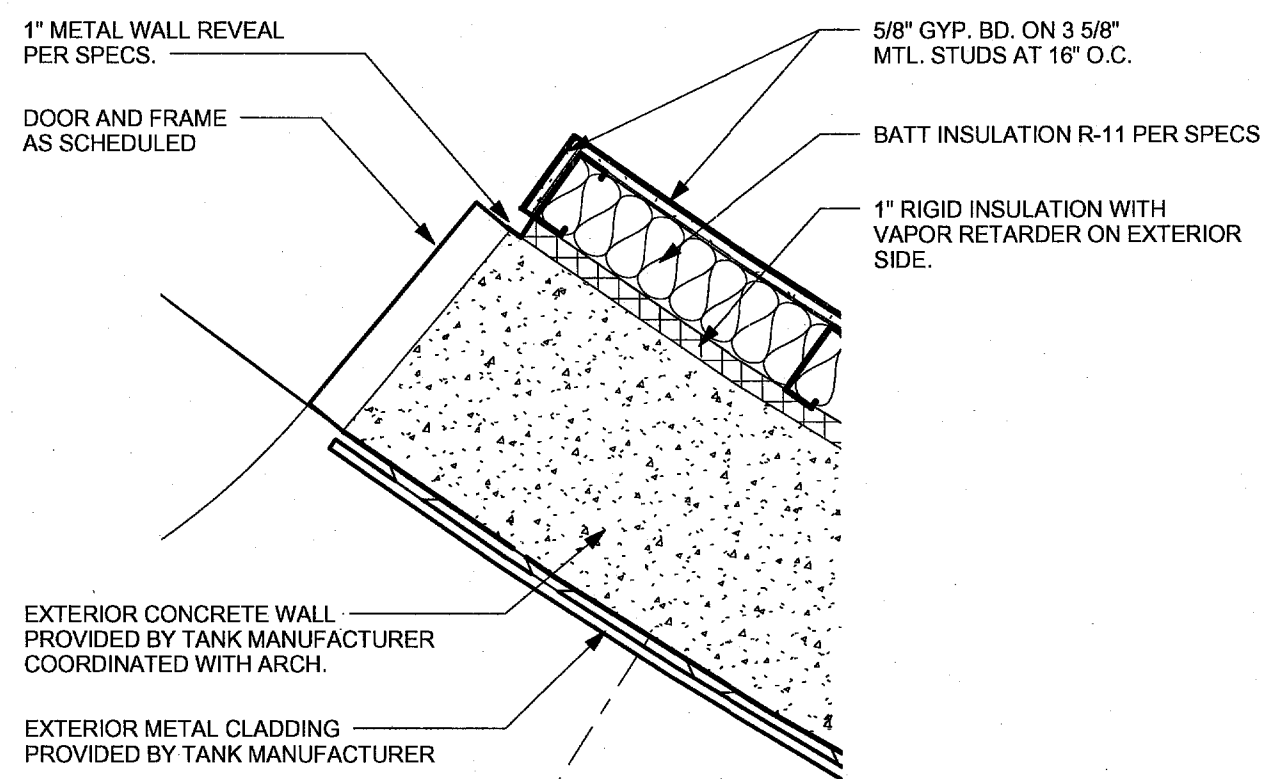

3 Plan Detail - 2
1 1/2" = 1'-0"

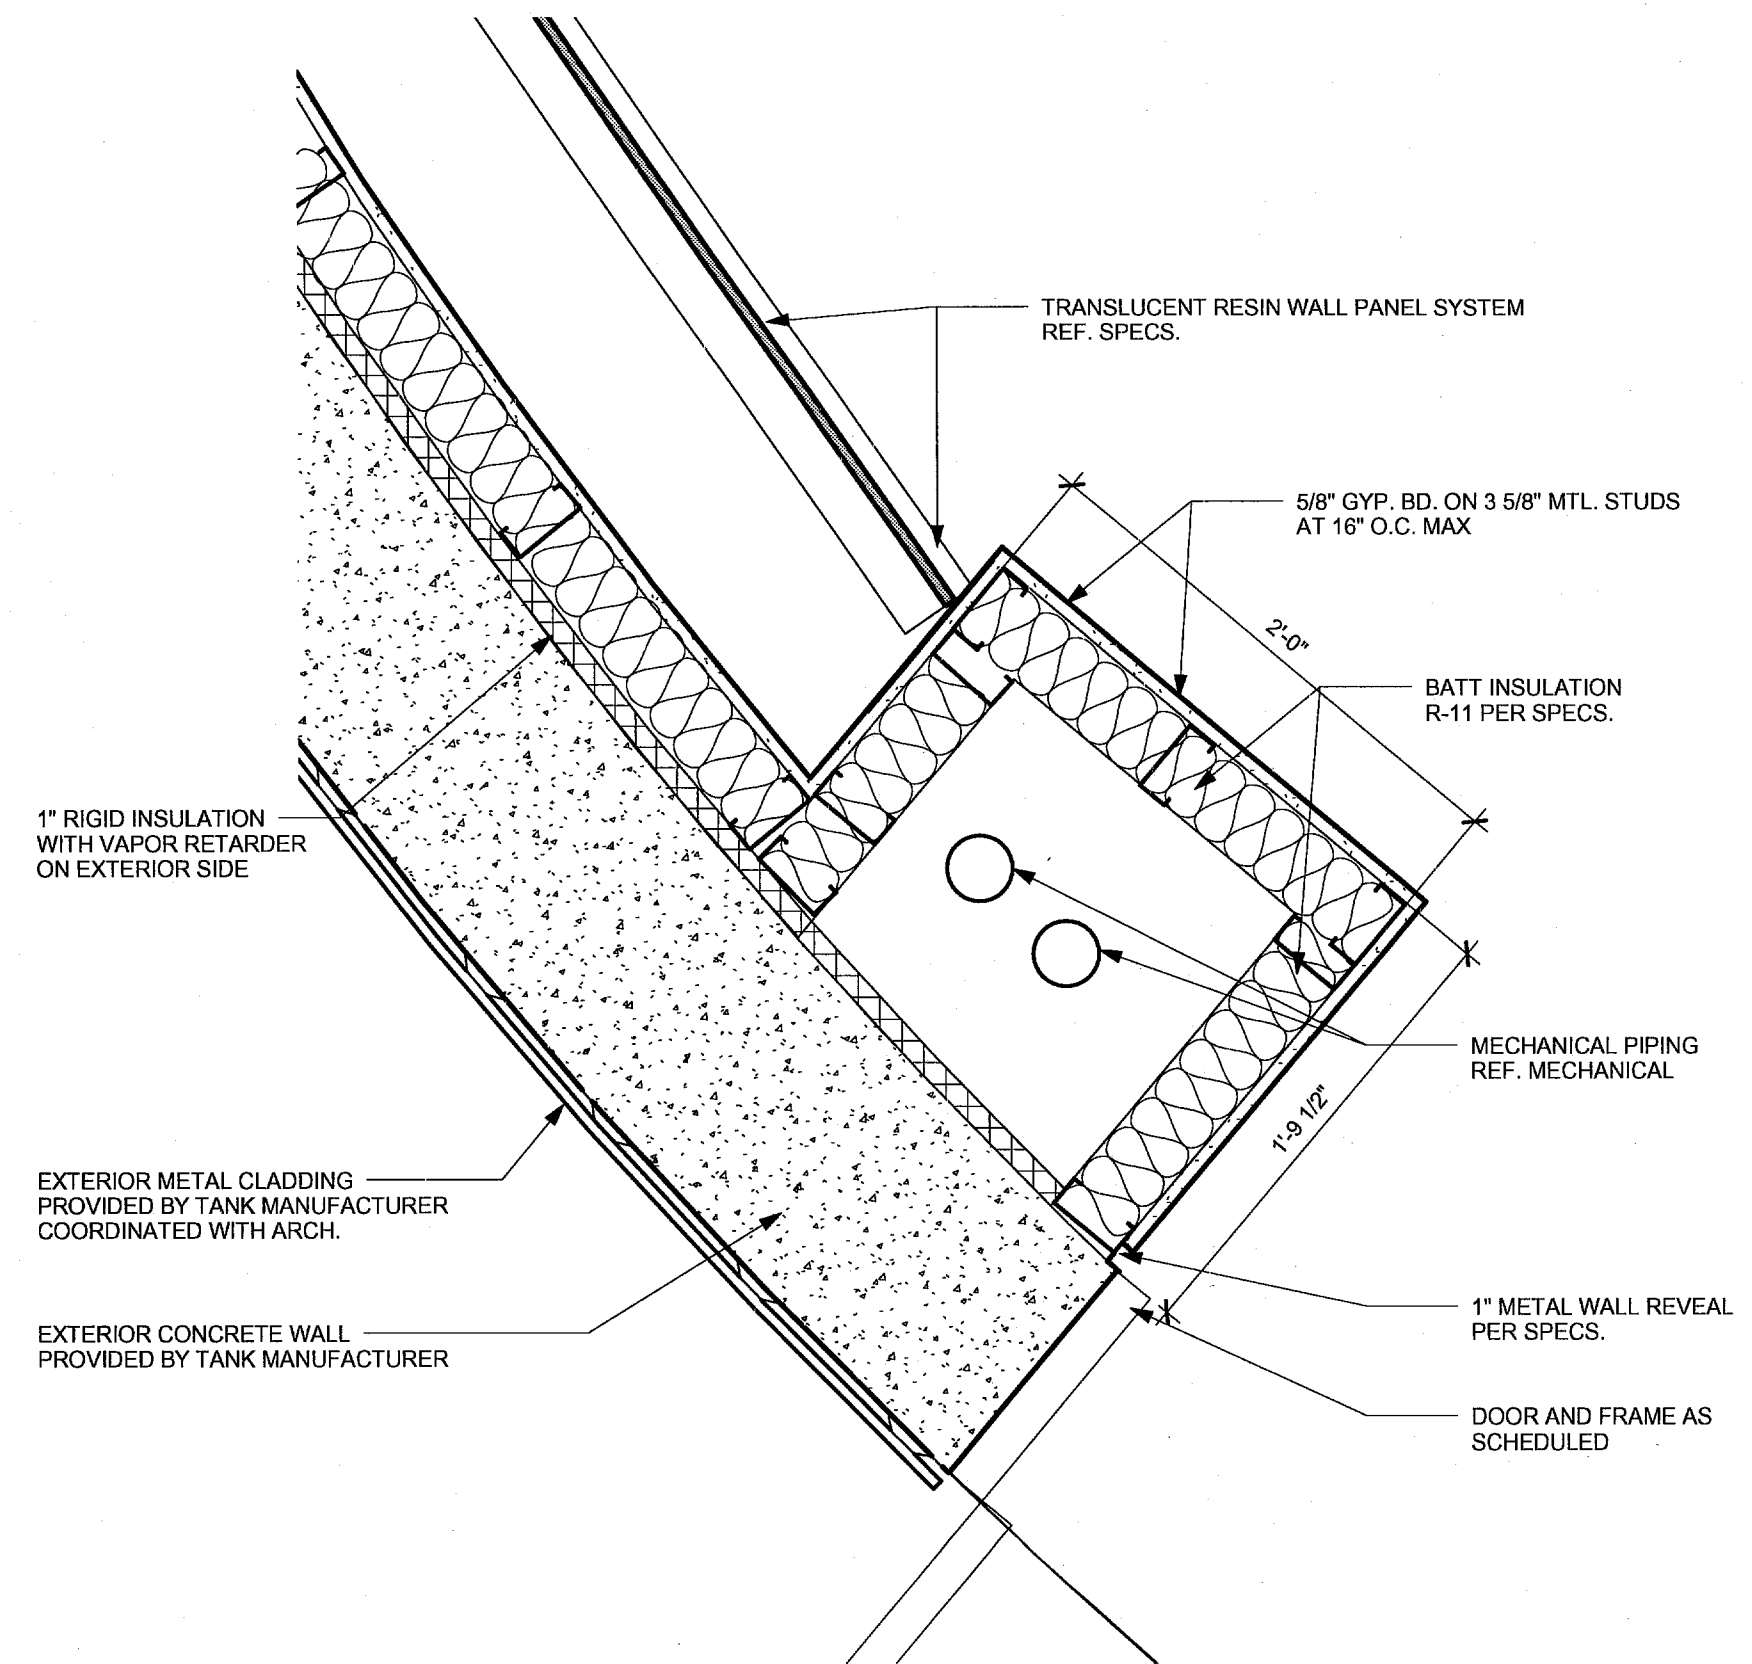

4 Plan Detail - 3
1 1/2" = 1'-0"

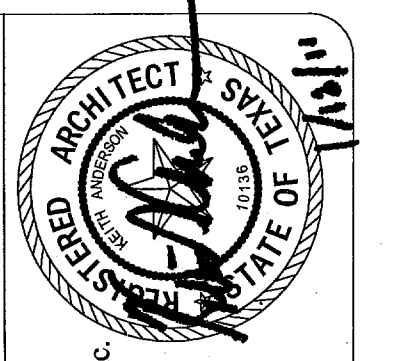

WRA Architects, Inc.
12277 Main Street
Suite 1100
Dallas, Texas 75251
214.726.0077 voice
www.wraarchitects.com

FREISE & NICHOLS
ARCHITECTURE
2220 San Jacinto Blvd., Suite 330
Denton, Texas 76205
Phone - (940) 387-4600
Fax - (940) 387-4677
Web - www.freese.com

Town of Addison, Texas
SURVEYOR 1.5 MG EST
ARCHITECTURE
Plan Details

NO.	ISSUE	DATE	BY	DATE	FILE NO.

DESIGNED	DRAWN	REVISION	CHECKED
SMA	SMA		

VERIFY SCALE: Bar is one inch on original drawing. If not one inch on this sheet, adjust scale.

SHEET A-351