


LEGEND

- 99 EX. CONTOUR
- 97.7 PROP. CONTOUR
- 96.6 EX. ELEV.
- 96.6 PROP. ELEV.

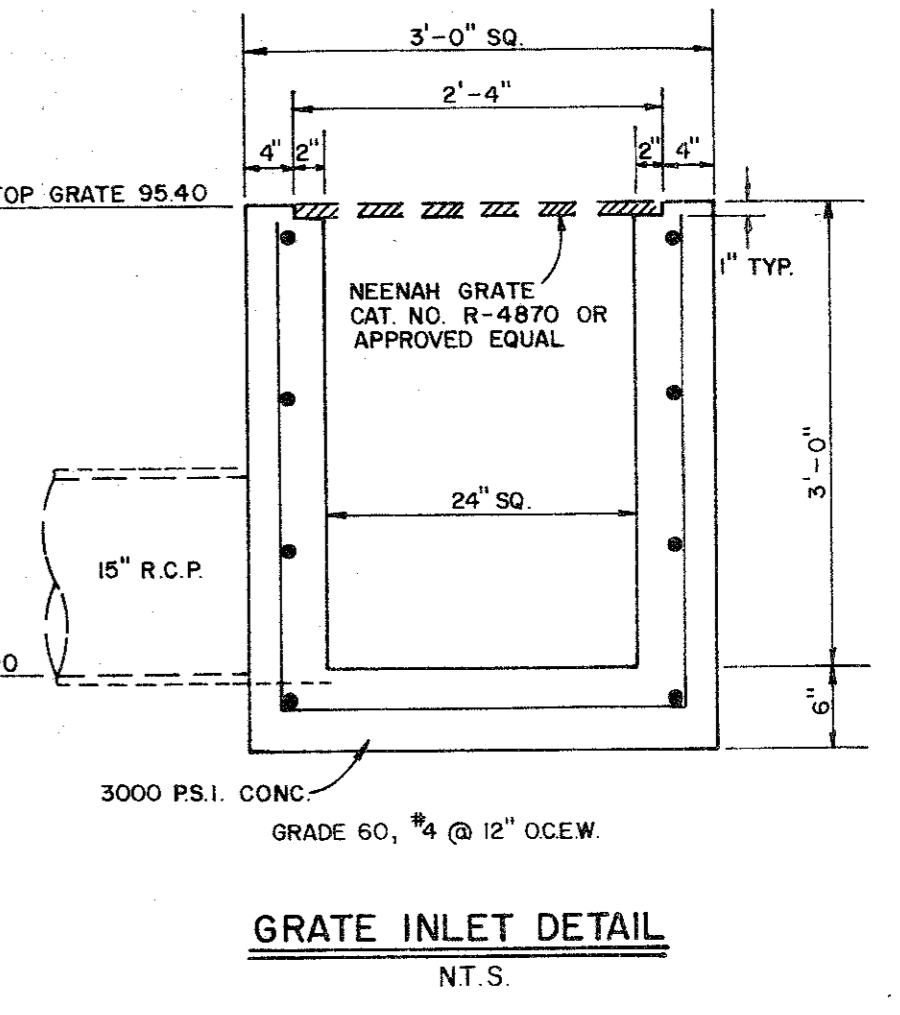

**TRINITY CHRISTIAN ACADEMY
ADDISON, TEXAS**

**SITE GRADING
AND
DRAINAGE**

**PAWA-Winkelmann
& Associates, Inc.**
CIVIL/TRANSPORTATION ENGINEERS - PLANNERS - SURVEYORS
12840 COTT ROAD, SUITE 200 DALLAS, TX 75228 (214) 691-1401

CLIENT: TOM DANCE ARCHITECT
8950 NORTH CENTRAL EXPRESSWAY
DALLAS, TEXAS 75251 (214) 691-1401

Scale 1" = 30'
Date OCT. 1986
Designed by N. ALLEN
Drawn by T.W., T.C.
Checked by
Approved by
Project No. 38204

SHEET
OF 6