



STORM SEWER LINE SD-1 STA.0+00.00 to 0+48.00

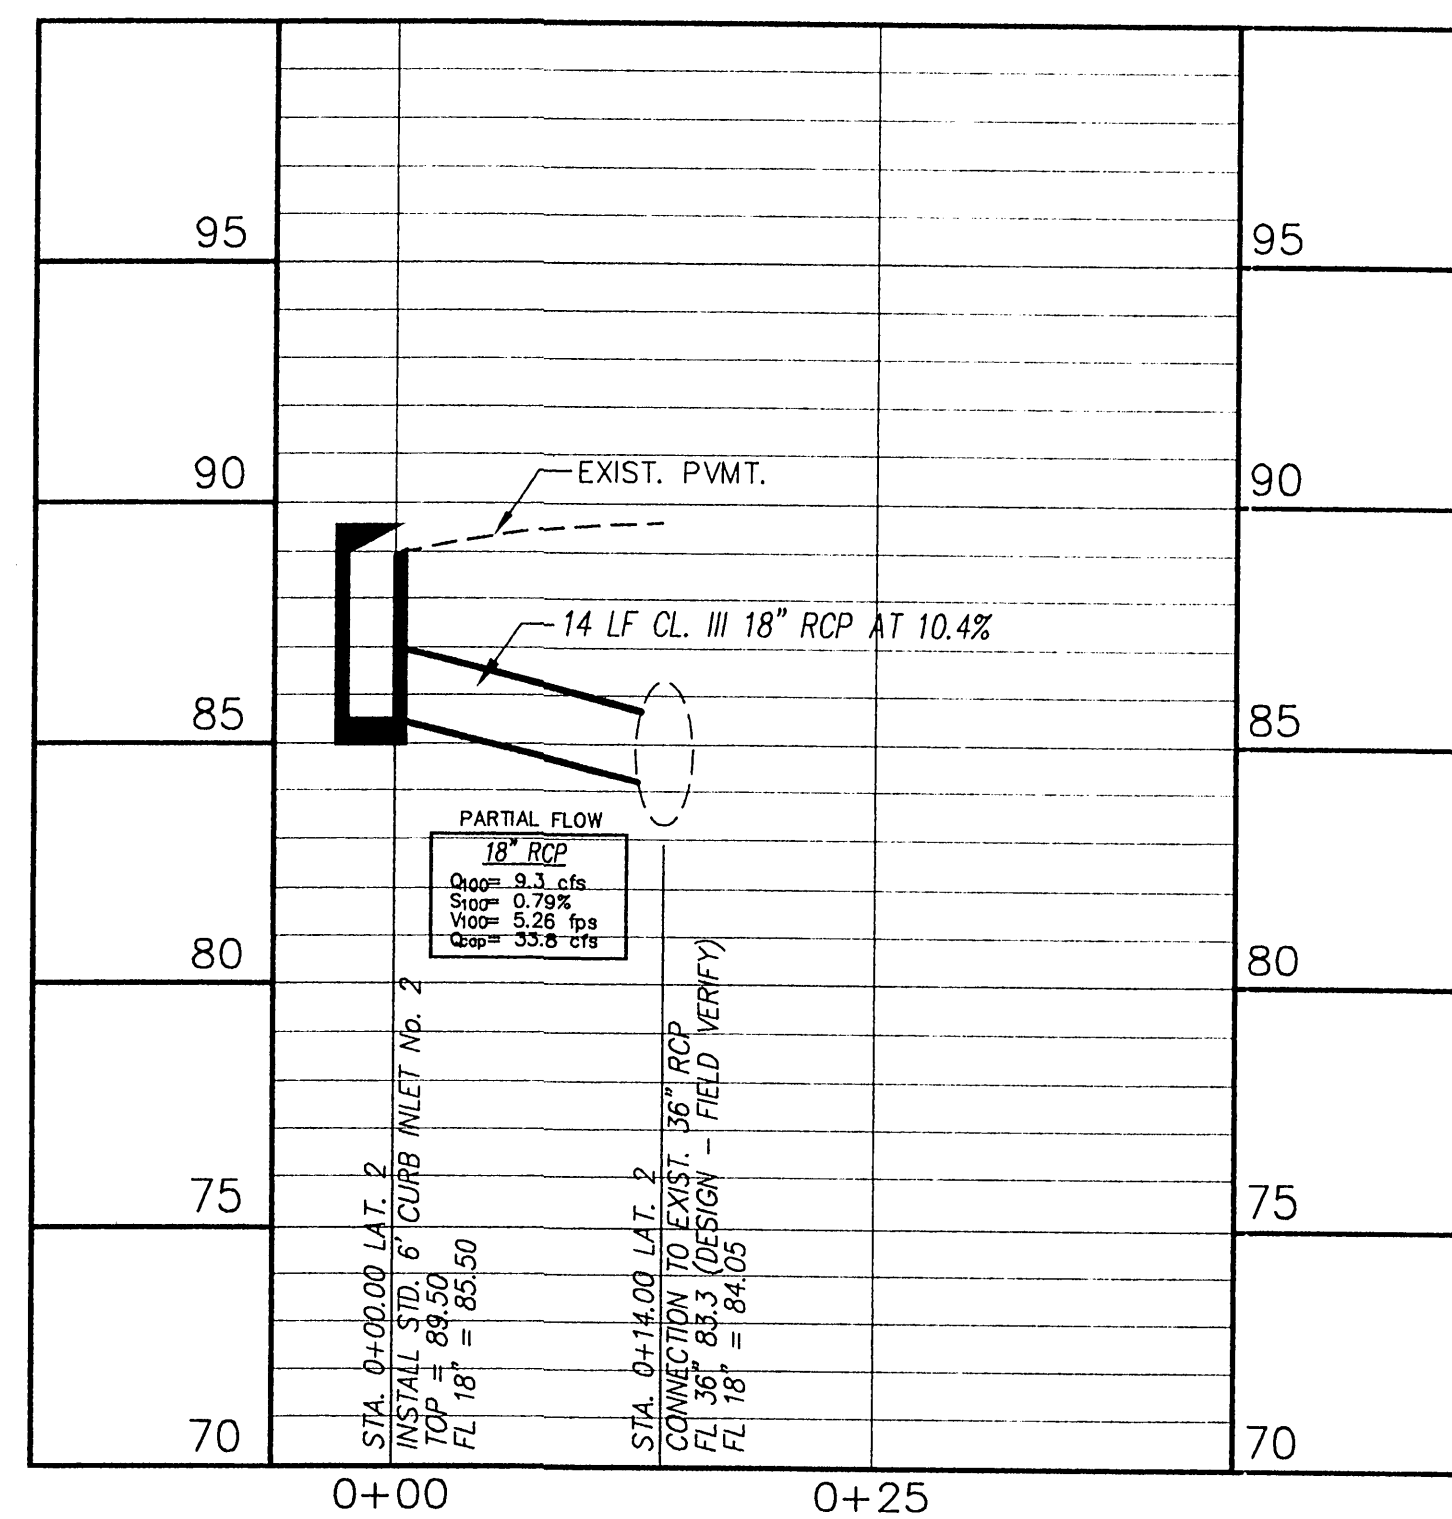


LATERAL 2: STA.0+00.00 to 0+14.00

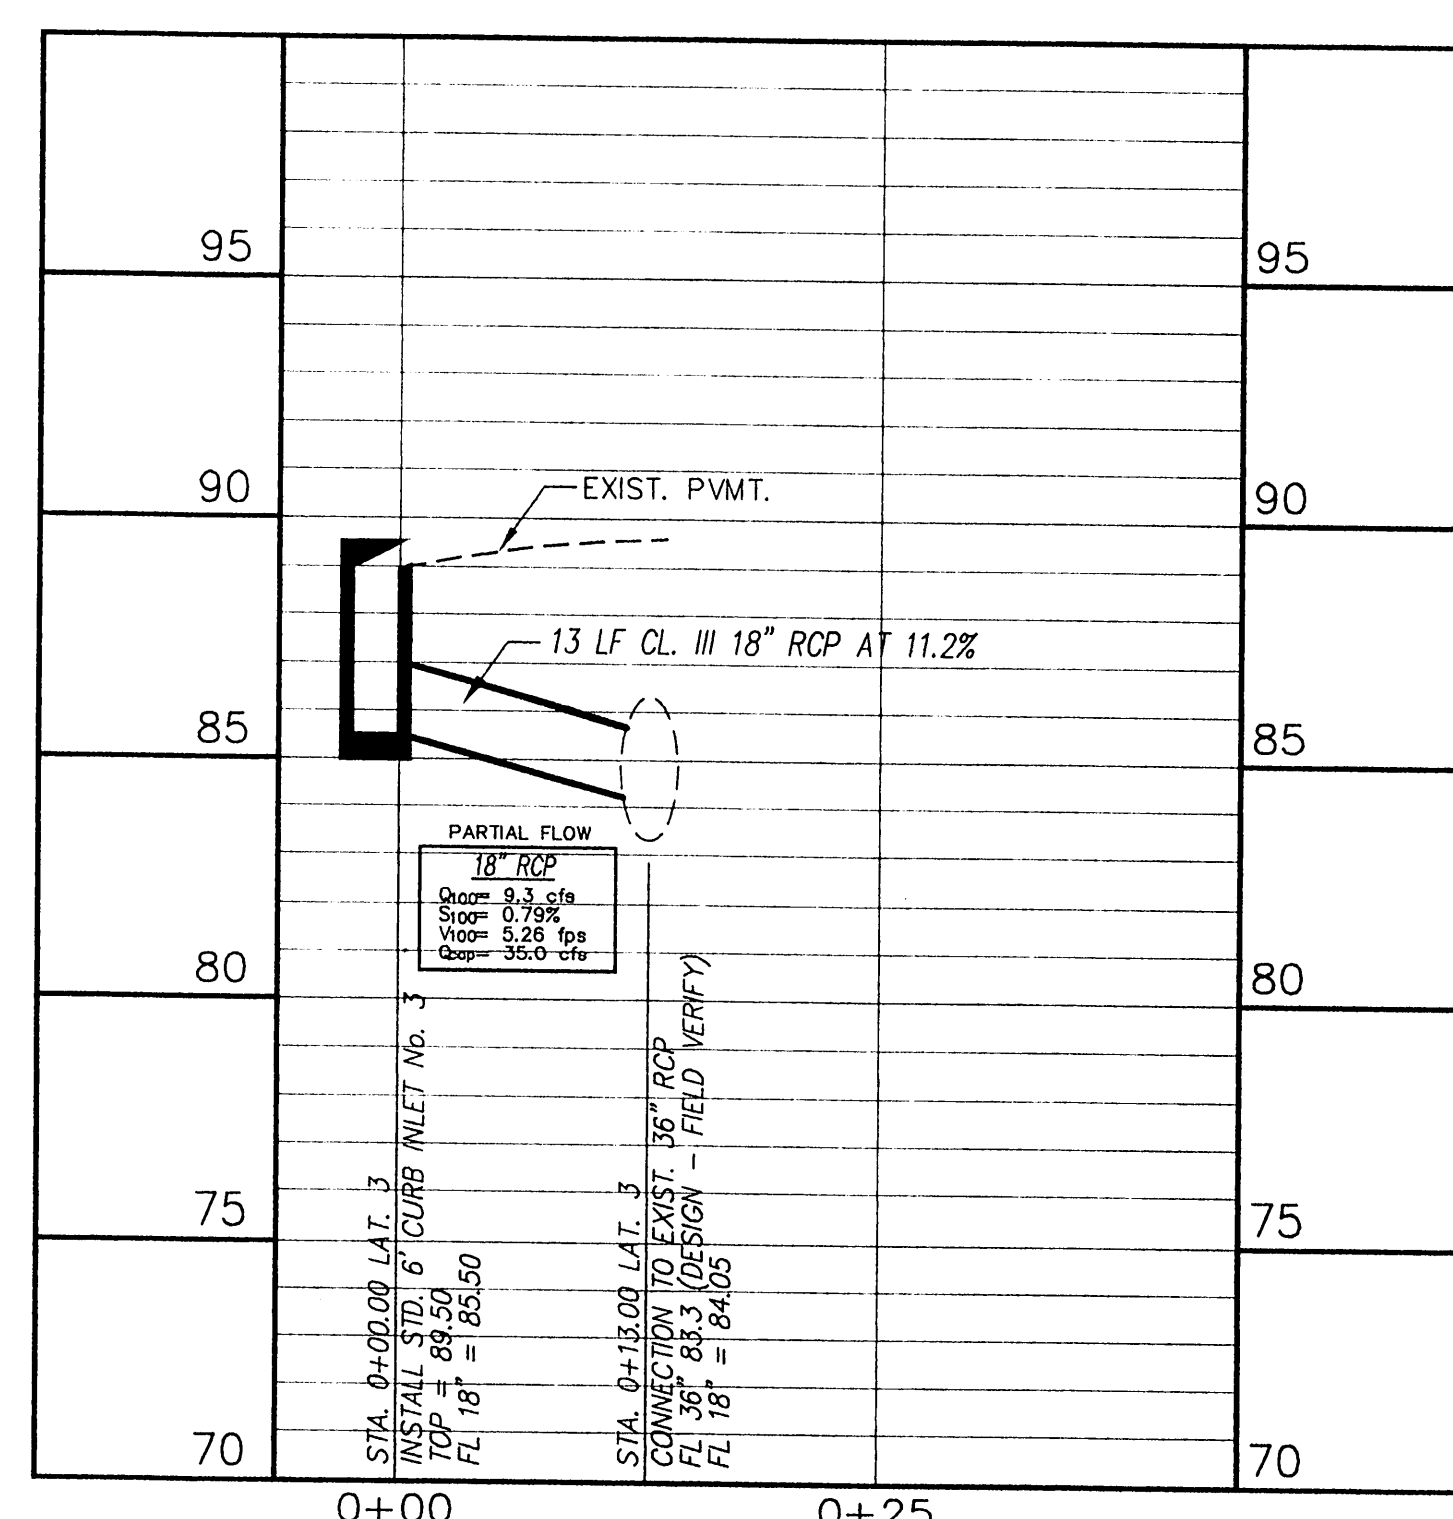

LATERAL 3: STA.0+00.00 to 0+13.00

dietz engineering

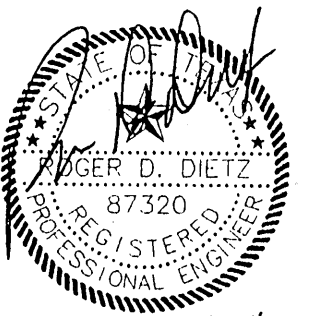

Signing Date: 02-28-01


dietz engineering
 811 e. plano parkway
 suite 109
 plano, texas 75074
 voice: 972 633-8867
 fax: 972 633-1327

Drawn By: LL
 Checked By: RDD

Revisions:

No.	Date	Description

TRINITY CHRISTIAN ACADEMY
 STORM SEWER
 PLAN VIEW
 for the
 City of Addison, Texas

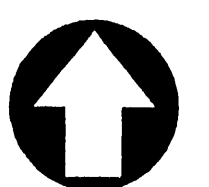

NORTH

24"x36" Scale: 1" = 10'

11"x17" Scale: 1" = 20'

Vertical Scale: 1" = 4'

Project Number:

Issue Date: 28 FEB 2001

Sheet Title:

STORM SEWER PLAN

Sheet No.:

C1.05