Site Development - Phase 1A TRINITY CHRISTIAN ACADEMY

17001 ADDISON RD. ADDISON, TEXAS 75001

NOTE TO ALL CONTRACTORS:

THE MATERIALS AND LABOR COVERED BY THIS CONTRACT MUST CONFORM WITH THE SAFETY ORDERS OF THE STATE OSHA, AND THE DIVISION OF WORKER'S COMPENSATION.

ALL SUBCONTRACTOR RESPONSIBILITY:

ALL SUBCONTRACTORS SHALL BE RESPONSIBLE FOR
MEETING THE REQUIREMENTS OF ALL CURRENT APPLICABLE
BUILDING CODES AND ENFORCEMENT AGENCIES. FURTHER,
TO MEET THE REQUIREMENTS OF ANY BUILDING
DEPARTMENT, FIRE MARSHAL, OR ANY OTHER BUILDING
CODE ENFORCEMENT OFFICER AT NO EXTRA COST TO THE

BCONTRACTORS ARE TO CALL TO THE ATTENTION OF THE CHITECT ANY SUCH DEFICIENCIES PRIOR TO THEIR FINAL TIMATE ON THE PROJECT. AFTER THAT DATE, NO EXTRA LL BE ALLOWED IN ORDER FOR THE PARTICULAR ITEM TO BROUGHT INTO CODE CONFORMANCE.

RECORD DRAWINGS AND MAINTENANCE MANUALS:

CONTRACTOR AND MAJOR SUBCONTRACTORS SHALL PROVIDE AND MAINTAIN A COMPLETE AND ACCURATE "AS BUILT" SET OF PRINTS FOR THEIR PARTICULAR TRADE. INDICATE CLEARLY AND CORRECTLY ALL WORK INSTALLED DIFFERENTLY FROM THAT SHOWN ON THE CONTRACT DRAWINGS AND WORK WHICH MAY BE ADDED TO OR DELETED FROM THE CONTRACT. KEEP RECORD DRAWINGS UP TO DATE AS WORK PROGRESSES. LOCATE ALL STUB OUTS, SERVICE OR FEEDER CONDUITS IN OR BELOW SLABS OR GRADE, BY PLAN DIMENSION AND ELEVATION. SHOW INVERT ELEVATIONS ALL BREAKS IN GRADE AND PIPE SIZES FOR ALL WATER AND GAS LINES. SHOW ALL MAIN SHUT OFF VALVES PLANLY. ALL CHANGES ARE TO BE SHOWN ON BLUE PRINTS AND TRANSMITTED TO THE ARCHITECT VIA THE GENERAL CONTRACTOR. CENERAL AND MAJOR SUBCONTRACTORS SHALL PROVIDE TO OWNER A MANUAL OF ALL REQUIRED MAINTENANCE INSTRUCTIONS FOR THIS PRODUCT OR EQUIPMENT ALONG WITH THE SUPPLIER OR SUBCONTRACTOR NAME, ETC. THE RECORD DRAWINGS AND MAINTENANCE MANUALS ARE REQUIRED PRIOR TO FINAL PAYMENT TO THE GENERAL CONTRACTOR OR HIS SUB-CONTRACTORS.


CHANGES IN WORK — NOTE TO ALL CONTRACTORS:

CONTRACTOR SHALL BEAR ALL RESPONSIBILITY FOR MODIFICATIONS REQUIRED IN ARCHITECTURAL, STRUCTURAL, ELECTRICAL, OR PLUMBING SYSTEMS DUE TO SUBSTITUTION OF EQUIPMENT.

A WORD ABOUT BUILDING GOD'S WAY AND

HOW THE CONSTRUCTION IS BEING COMPLETED:

THIS PROJECT IS BEING COMPLETED WITH DONATED FUNDS AND GIFT IN KIND FROM THE CONSTRUCTION COMMUNITY. NATIONAL SUPPLIERS ARE HELPING ON THIS MATTER BY REDUCING THEIR COSTS SIGNIFICANTLY ON MANY OF THE MATERIALS. THESE MATERIALS WILL BE SOLD DIRECTLY TO THE OWNER AND ARE SHOWN IN THIS SET OF DRAWINGS AS SUPPLIED BY OWNER. MANY FIRMS IN THE CONSTRUCTION INDUSTRY ARE HELPING WITH THIS PROJECT BY REDUCING THEIR FEES SUBSTANTIALLY. BY DOING THIS, THESE FIRMS ARE GIVING THIS SCHOOL OR CHURCH A CHANCE TO CONSTRUCT THIS BUILDING WITHIN THE AVAILABLE FUNDS.

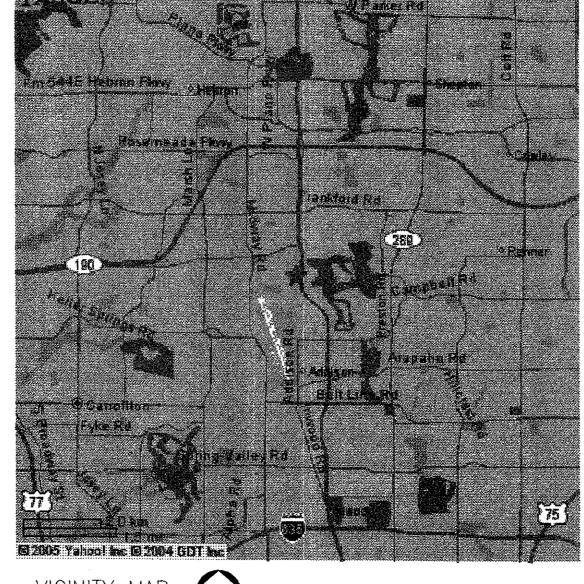

VICINITY MAP
SCALE: NTS

PROJECT TEAM

OWNER

TRINITY CHRISTIAN ACADEMY 17001 ADDISON RD. ADDISON, TEXAS 75001-5096

ARCHITECT
DANIEL COOK AND ASSOCIATES
2909 WASHINGTON BLVD.

CIVIL ENGINEER
VILBIG ASSOCIATES

OGDEN UTAH 84404

10132 MONROE DRIVE DALLAS, TX 75229

IRVING, TX 75062

DALLAS, TX 75229

LANDSCAPE ARCHITECT Yellow Rose Landscape Services, Inc. 7755 McCallum Blvd Dallas, TX 75252


MECHANICAL/PLUMBING ENGINEER VENTURE MECHANICAL 2222 CENTURY CIRCLE

ELECTRICAL ENGINEER
SCOTT-DEL ELECTRIC INC.
PO BOX 29535

GENERAL CONTRACTOR
RAYMOND CONSTRUCTION
4407 NORTH BELTWOOD PARKWAY
DALLAS, TEXAS 75244


NOTE FOR GENERAL, MECHANICAL, ELECTRICAL, PLUMBING AND ALL OTHER SUBCONTRACTORS:


ALL CONTRACTORS ARE REQUIRED TO REVIEW
ALL SHEETS OF THESE DRAWINGS AND ALL
SECTIONS OF THE PROJECT MANUAL AND
INCLUDE THEIR PROVISIONS IN THEIR
ESTIMATE. THIS SHALL INCLUDE THIS COVER
SHEET, ARCHITECTURAL, STRUCTURAL,
MECHANICAL, PLUMBING, AND ELECTRICAL.

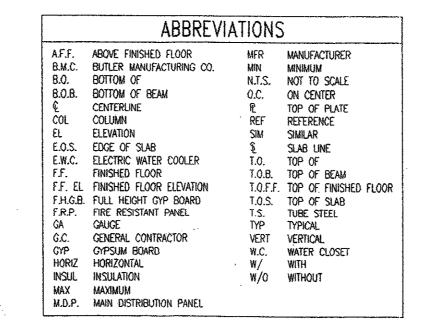



2909 S. Washington Blvd. - Ogden, Utah 84401 www.BuildingGodsWay.com Phone: 800-552-7137 - Fax: 801-622-8812 Email: dca@dcagroup.com

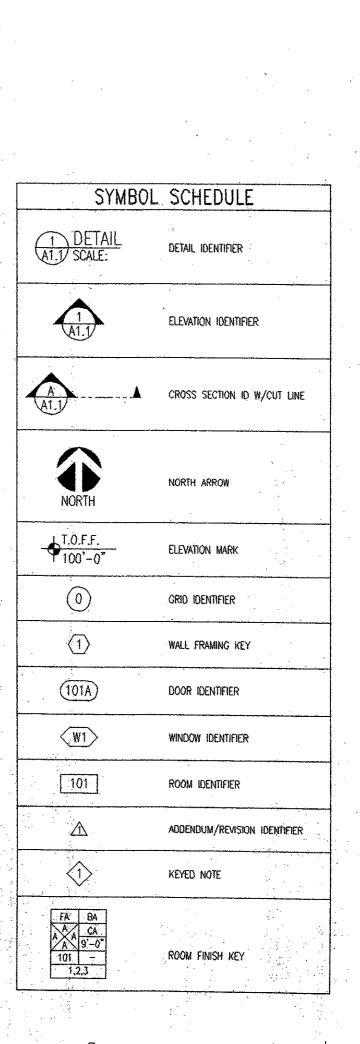

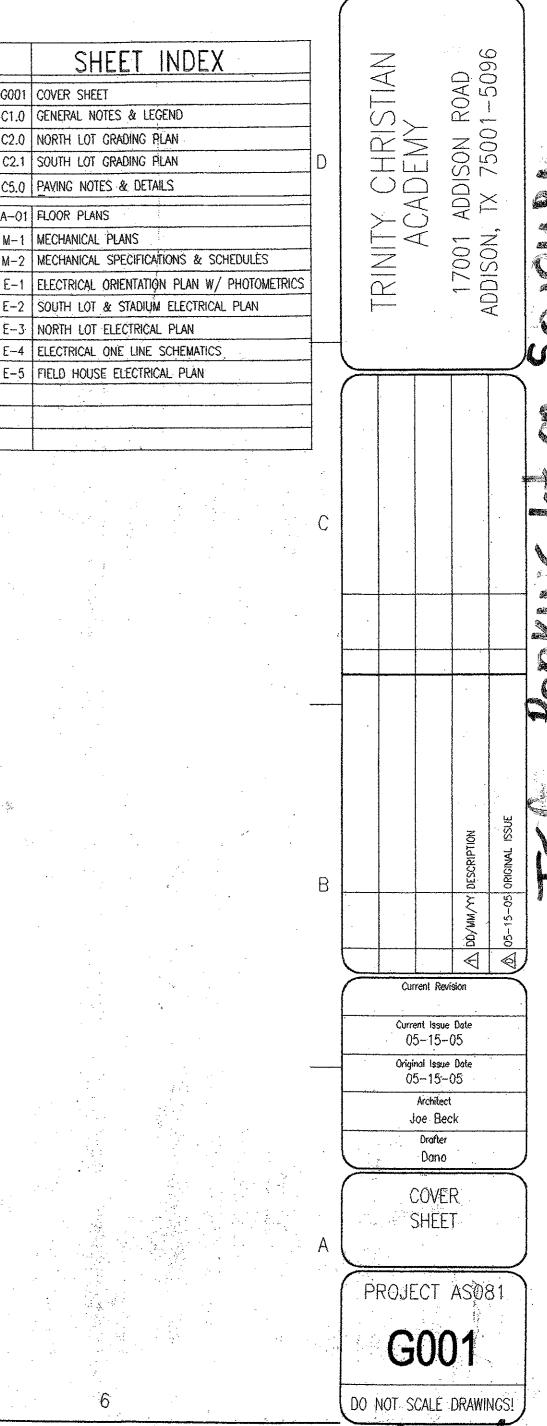

482-6