


LEGEND

- 566 — CONTOURS
- 566.78 — EXISTING SPOT ELEVATIONS
- 12" Elm EXIST. TREES TO REMAIN
- ✕ 18" Elm EXIST. TREES TO BE REMOVED
- 567.50 Top curb PROPOSED GRADE
- 567.00 Fin. grade

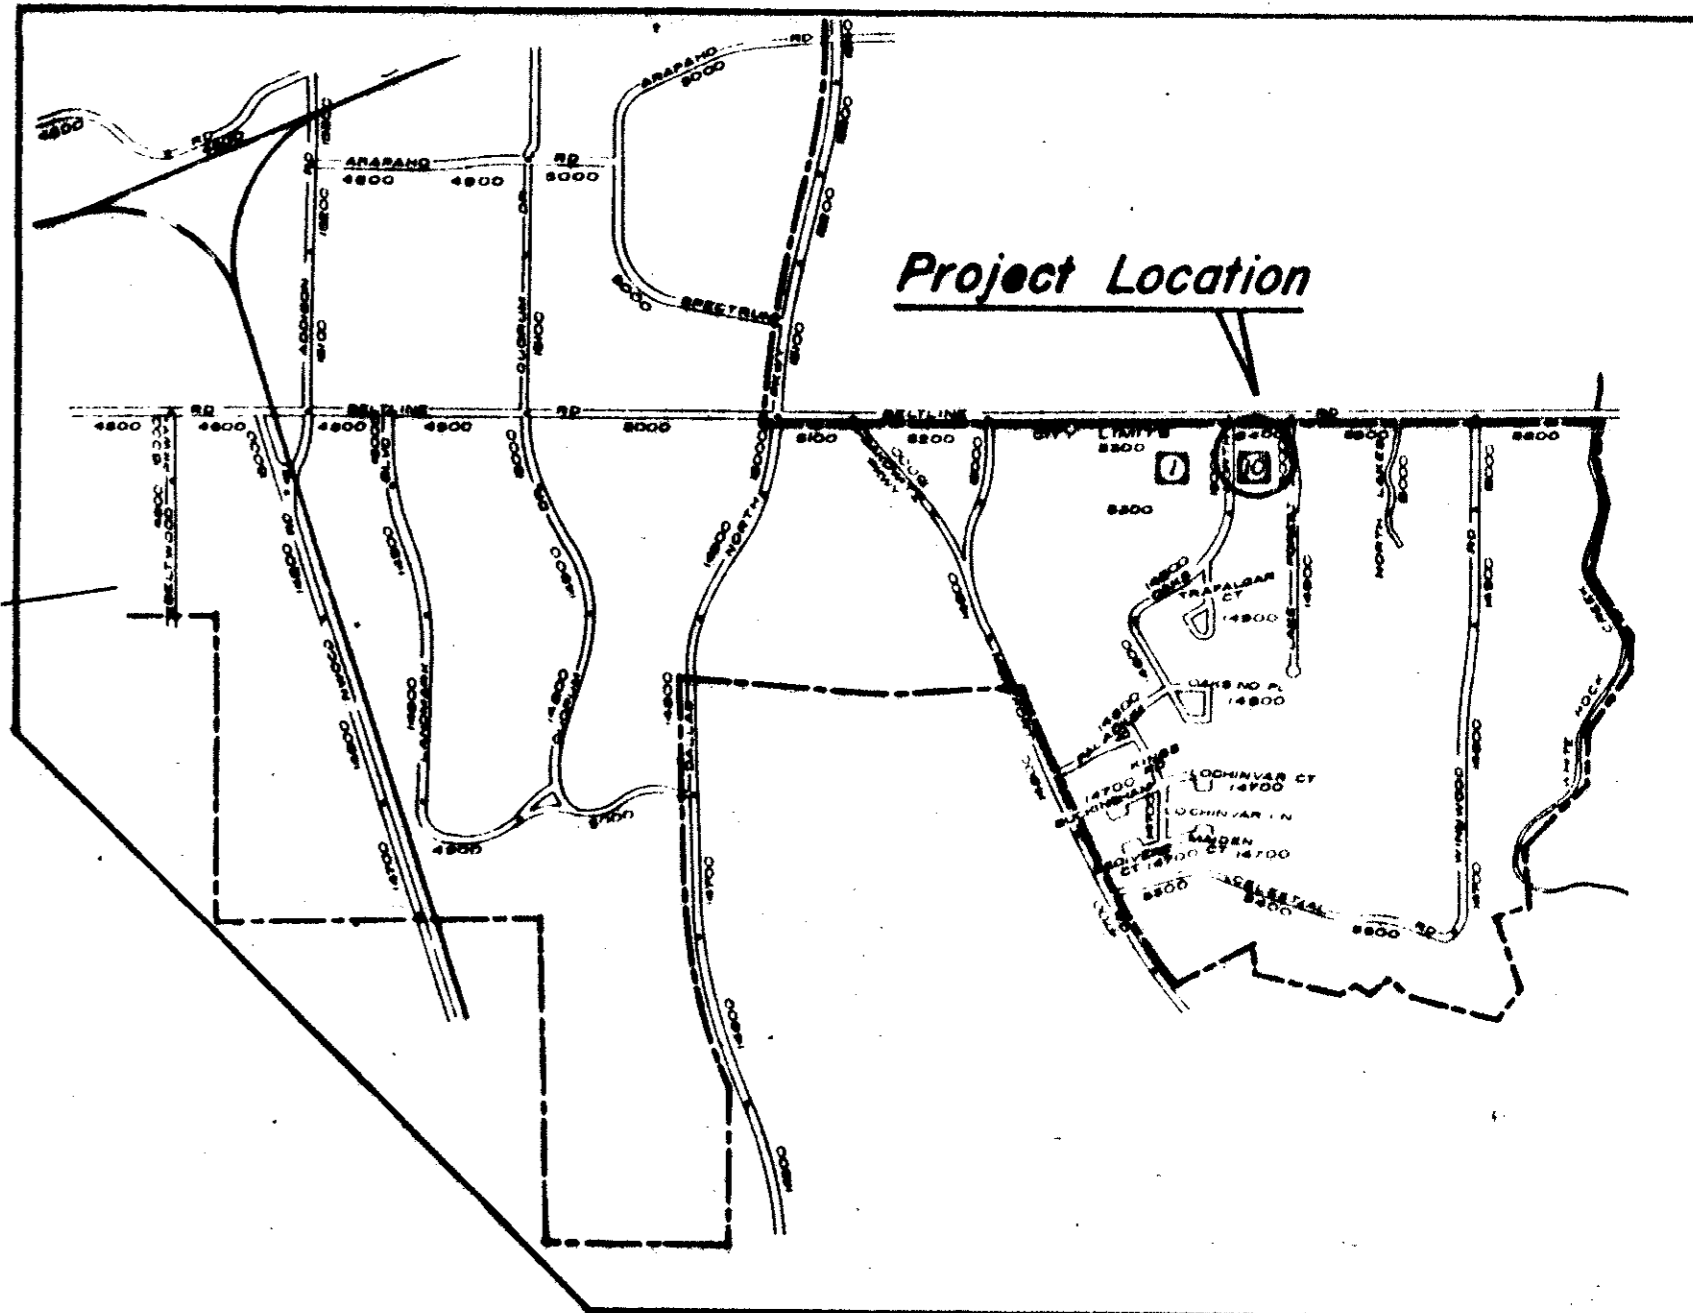

- BM#1 R.R. Spike in Power Pole South side Beltline Rd. at East side Oaks North Dr. ELEV.: 572.52
- BM#2 "O" on No. end of West Headwall on bridge at Lake Forrest Dr. 250' So. of Beltline Rd. ELEV.: 565.68
- TBM R.R. Spike in 15" Elm Tree ELEV.: 568.50

Revision	By	Date
TOWN OF ADDISON, DALLAS CO, TEXAS		
TOWN HALL ANNEX DRIVEWAY, PARKING AND REALIGNMENT OF LAKE FOREST DR.		
SITE PLAN - DETAILS		
GINN, INC.		
Consulting Engineers Dallas, Texas		
Designed - HBJ	Drawn - F.B.L.A.G.	Date - OCT. 1982
Approved - HWG	Checked - HBJ	Scale - AS SHOWN
Job No. - 228	Sheet 1	of 2