


FINAL SURVEY
 SURVEYED, PLOTTED, NOTE BOOK, TEMPLATE, NO. AREAS CHECKED
 BY: DATE:


ORIGINAL SURVEY
 SURVEYED, PLOTTED, NOTE BOOK, TEMPLATE, NO. AREAS CHECKED
 BY: DATE:

VOL = 47 CY

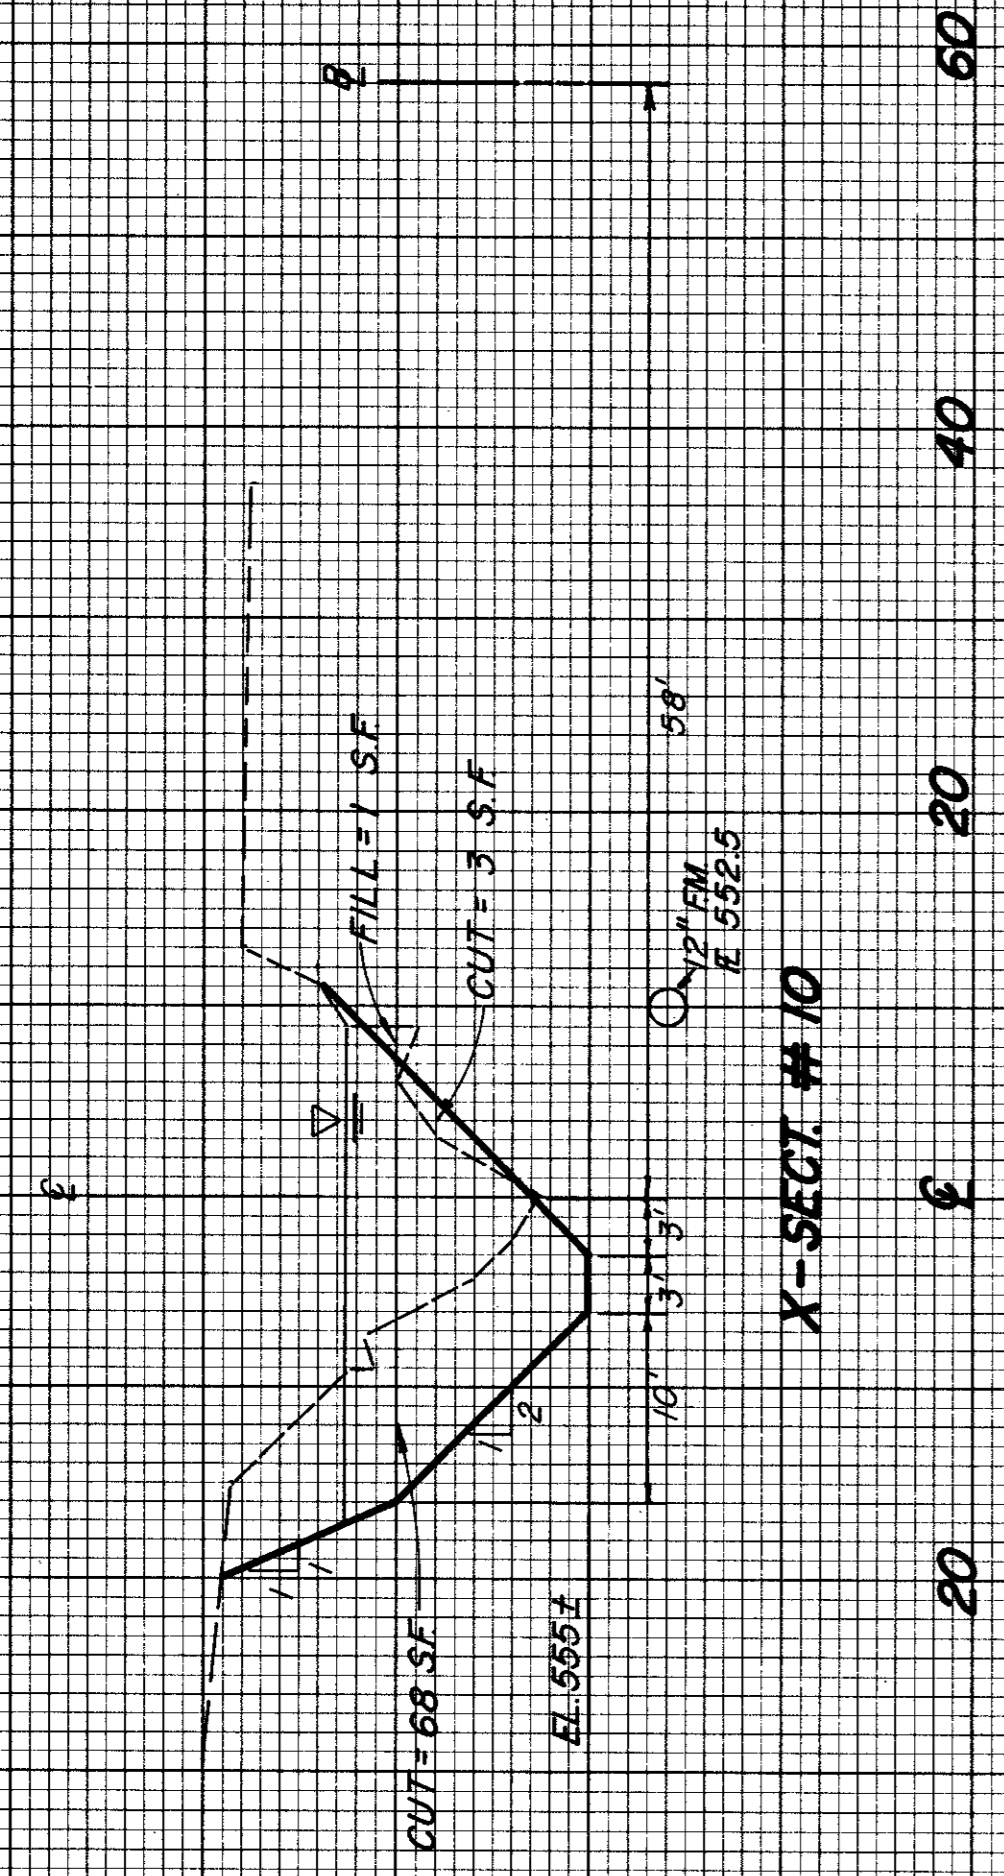


X-SECT. # 10

VOL = 860 CY

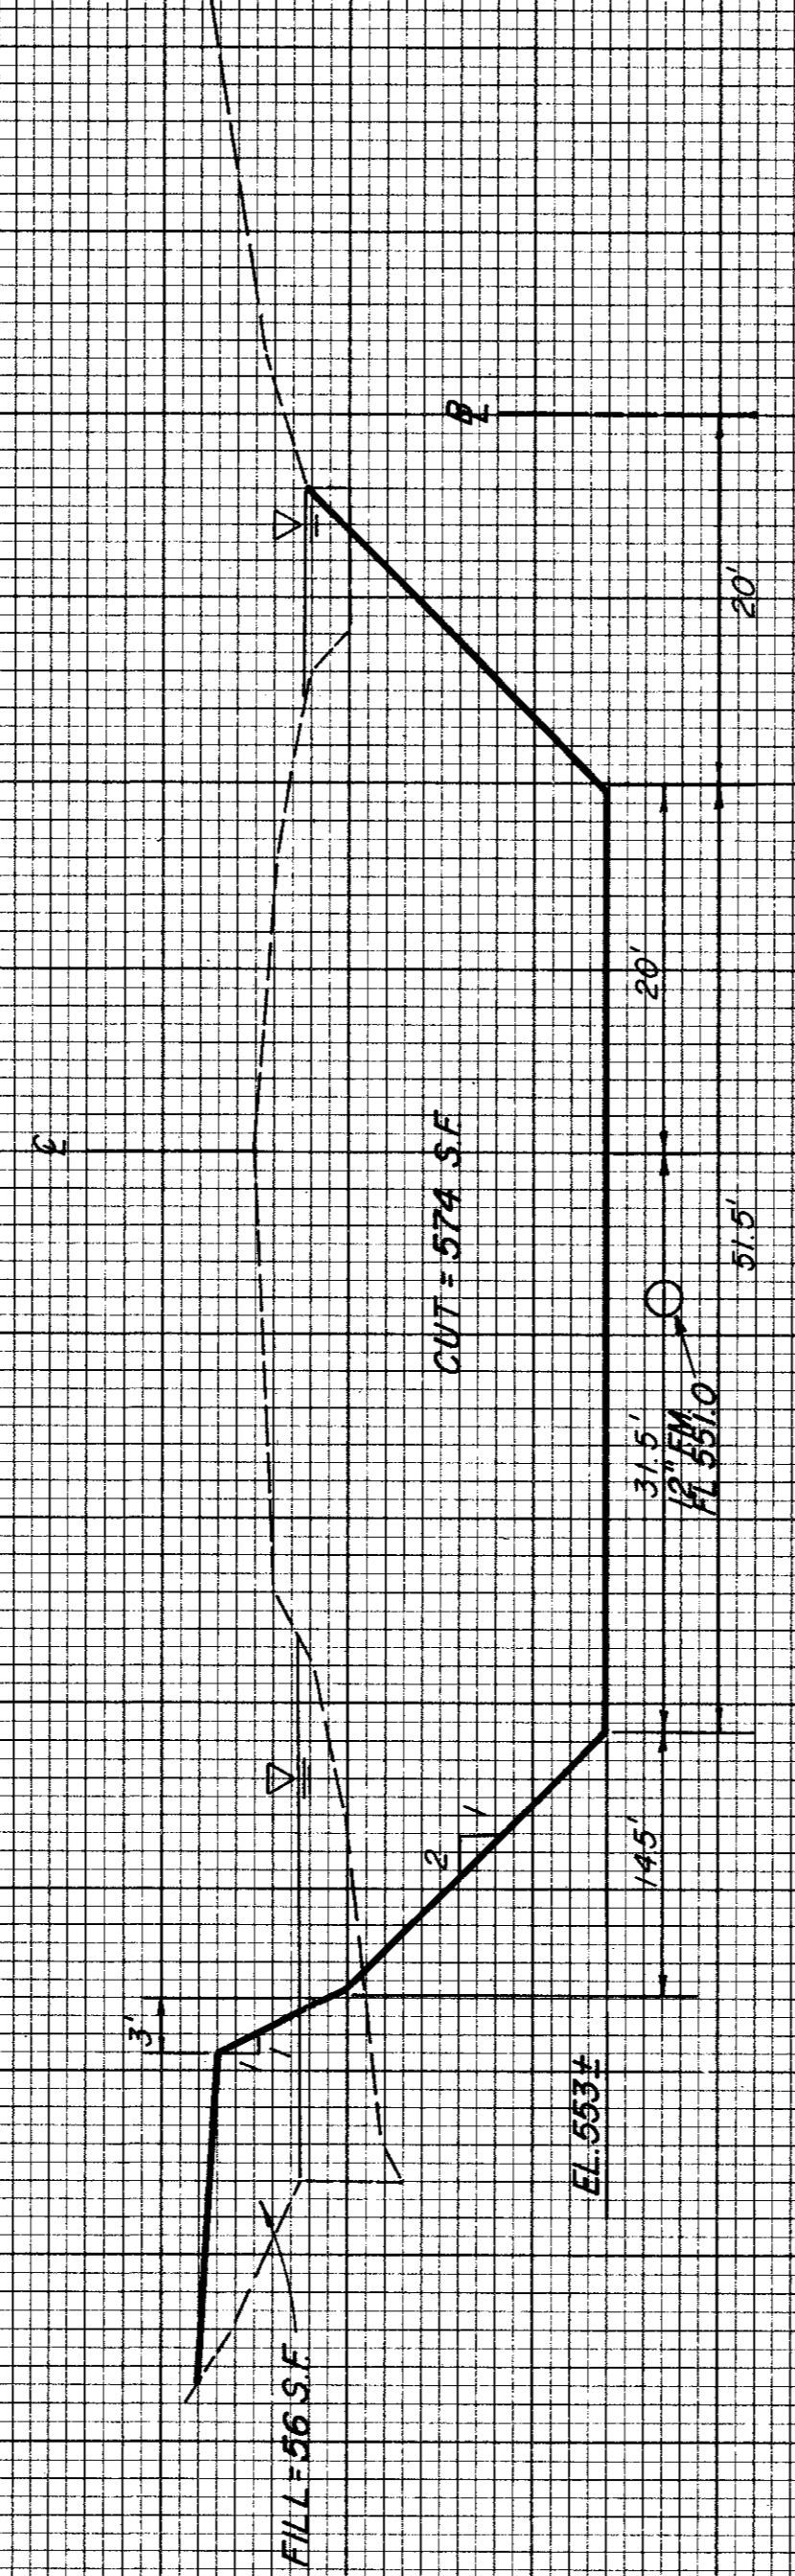


X-SECT. # 9

VOL = 530 CY

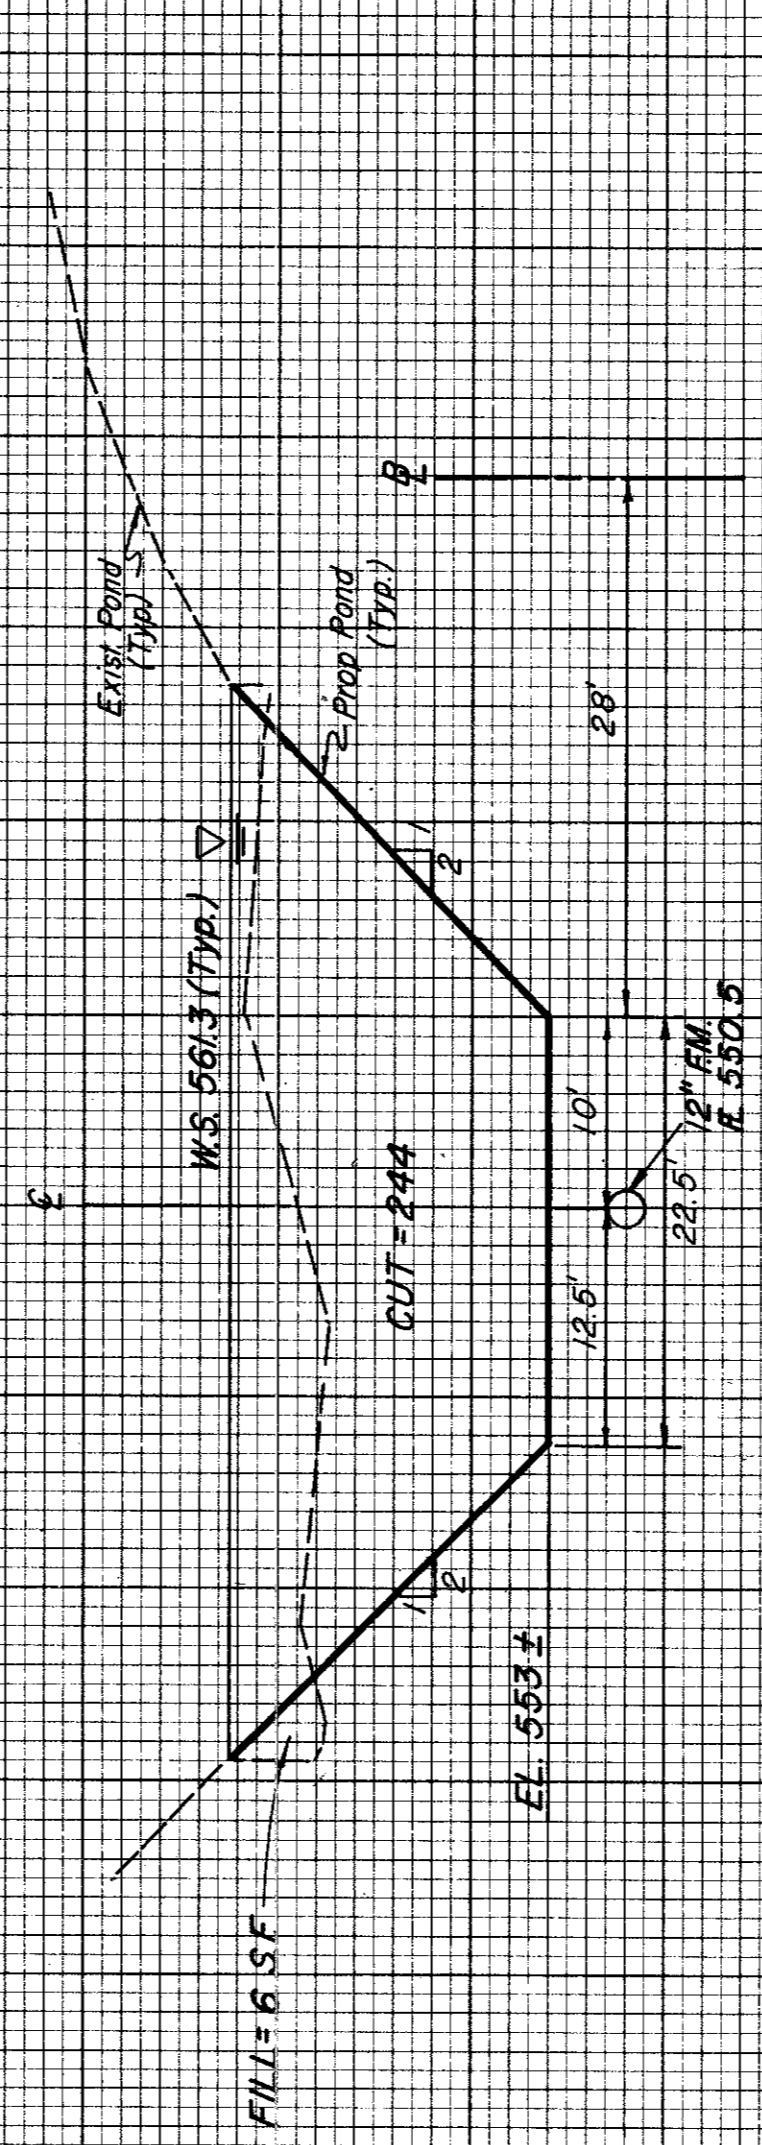


X-SECT. # 8

VOL = 235 CY

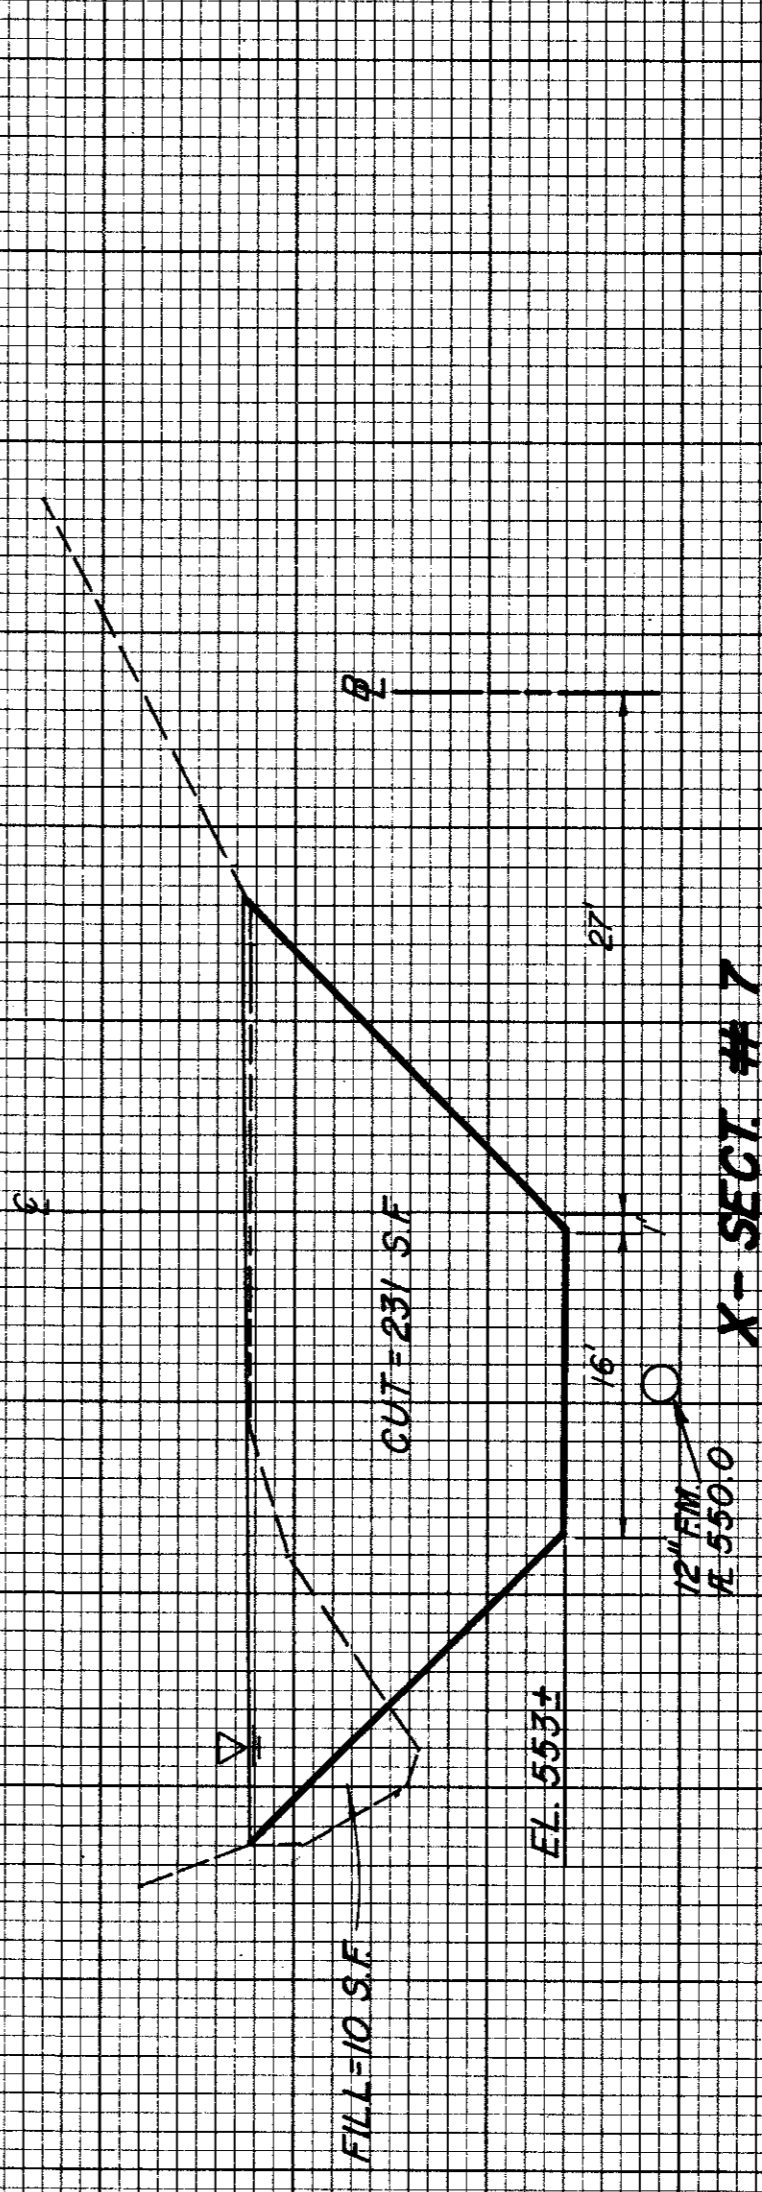


X-SECT. # 7

VOL = 224 CY

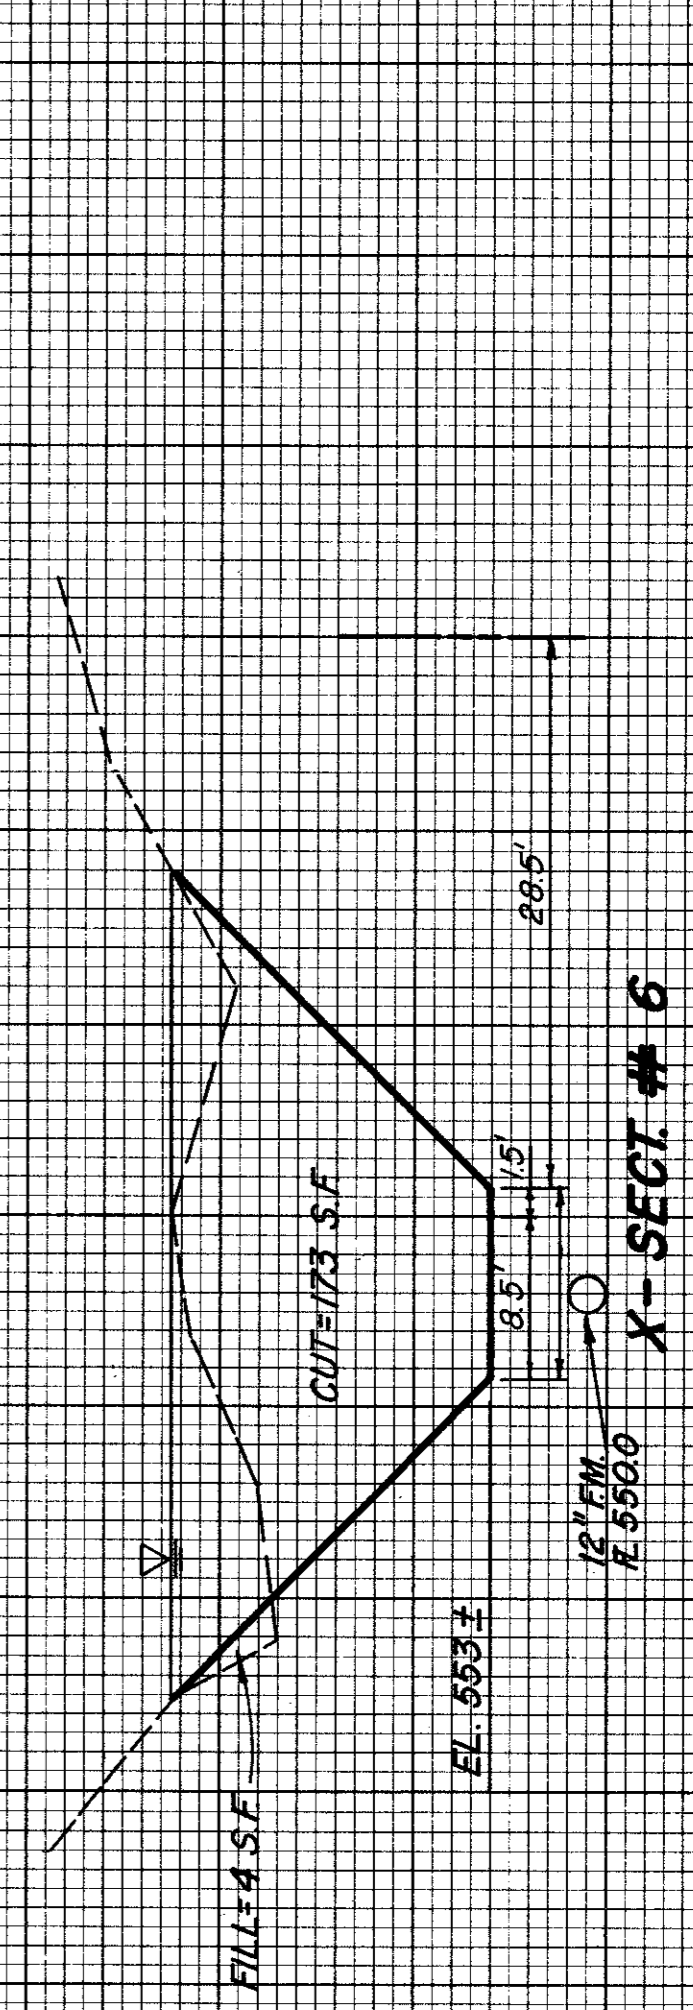

X-SECT. # 6

VOL = 109 CY

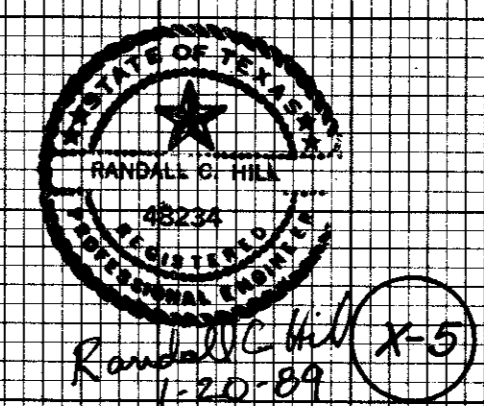

Revision		By		Date	
TOWN OF ADDISON DALLAS COUNTY, TEXAS					
CREEK SYSTEM IMPROVEMENTS					
CROSS-SECTIONS					
FINANCE CENTER					
GINN, INC.					
Consulting Engineers Dallas, Texas					
Designed - RCH	Drawn - RLO	Date - OCT., 1988	Job No. - 389		
Approved - HWG	Checked - RCH	Scale - H: 1"=10', V: 1"=5'	Sheet 19 of 23		