


FOR CREEK IMPROVEMENTS USE
X-SECTIONS SEE SHT. 9,10, & 11

556 EX. CONTOURS

GENERAL NOTES: (REFERENCE CROSS-SECTION SHEETS)

1. Contractor Shall Drain Pond; Allow Adequate Time To Have Engineer Perform Cross Sections To Verify Existing Conditions Of Creek Bottom; And Then Contractor Shall Perform All Necessary Excavation Required To Dimensions, Lines And Grades As Shown On Plans.
2. Final Cross Sections Will Be Performed By Engineer For Use In Determining Final Quantities Of Excavation For Payment.
3. Quantities Provided For Bidding Purposes Were Estimates Only. Actual Quantities Will Be Basis For Payment.

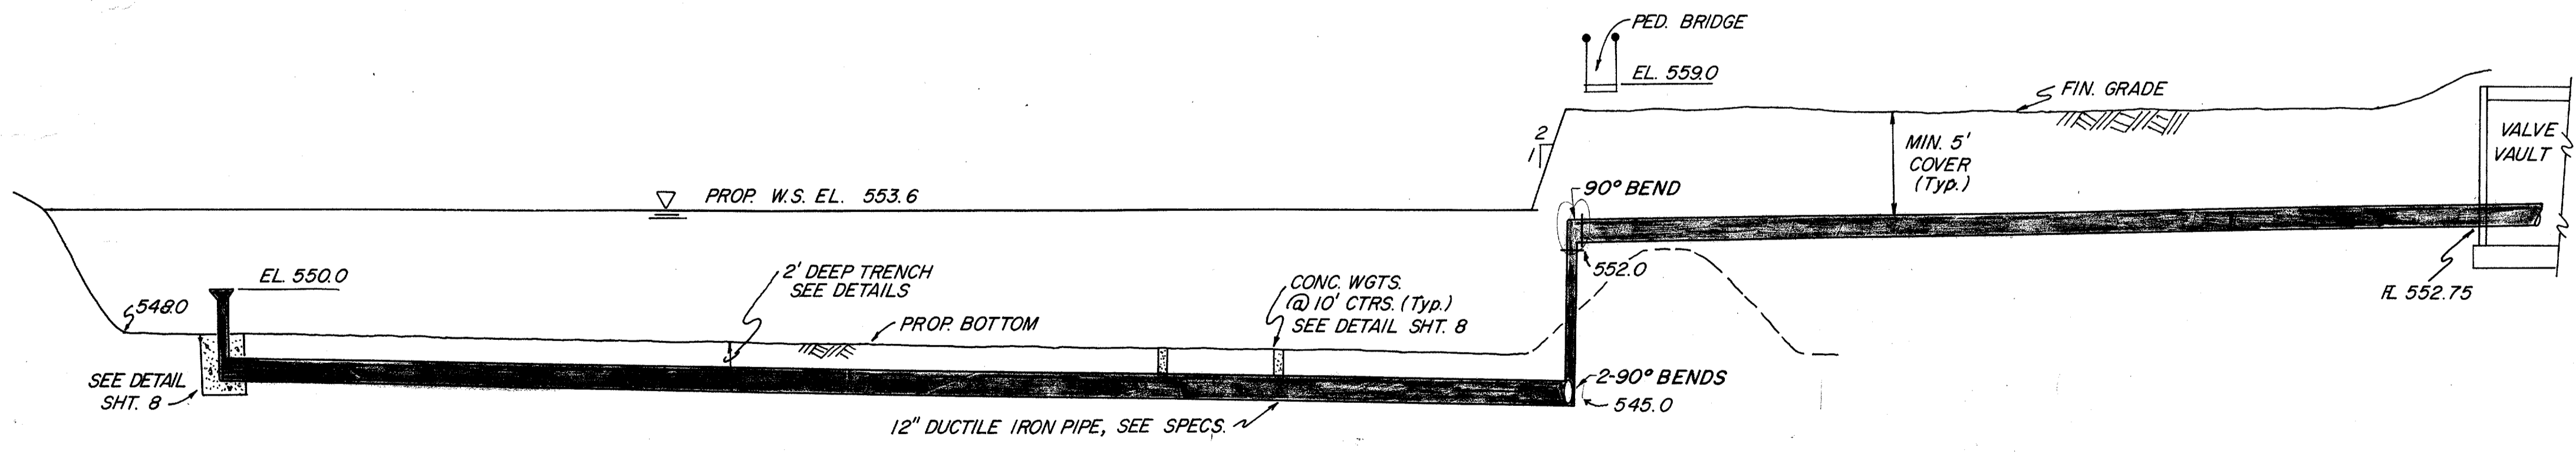

12" DIAM. (DISCHARGE) FORCE MAIN
N.T.S.

L-2

No.	Revision	By	Date
TOWN OF ADDISON DALLAS COUNTY, TEXAS			
CREEK SYSTEM IMPROVEMENTS			
WINNWOOD PARK			
WEST POND LAYOUT			
GINN, INC. Consulting Engineers Dallas, Texas			
Designed - RCH	Drawn - RLO	Date - OCT., 1988	Job No. - 369
Approved - HWG	Checked - RCH	Scale - 1" = 20'	Sheet 5 of 21