


TOWN OF ADDISON, TEXAS

CONSTRUCTION PLANS FOR

TOWNHALL STREAM BANK EROSION PROTECTION

REVISIONS

12-21-97

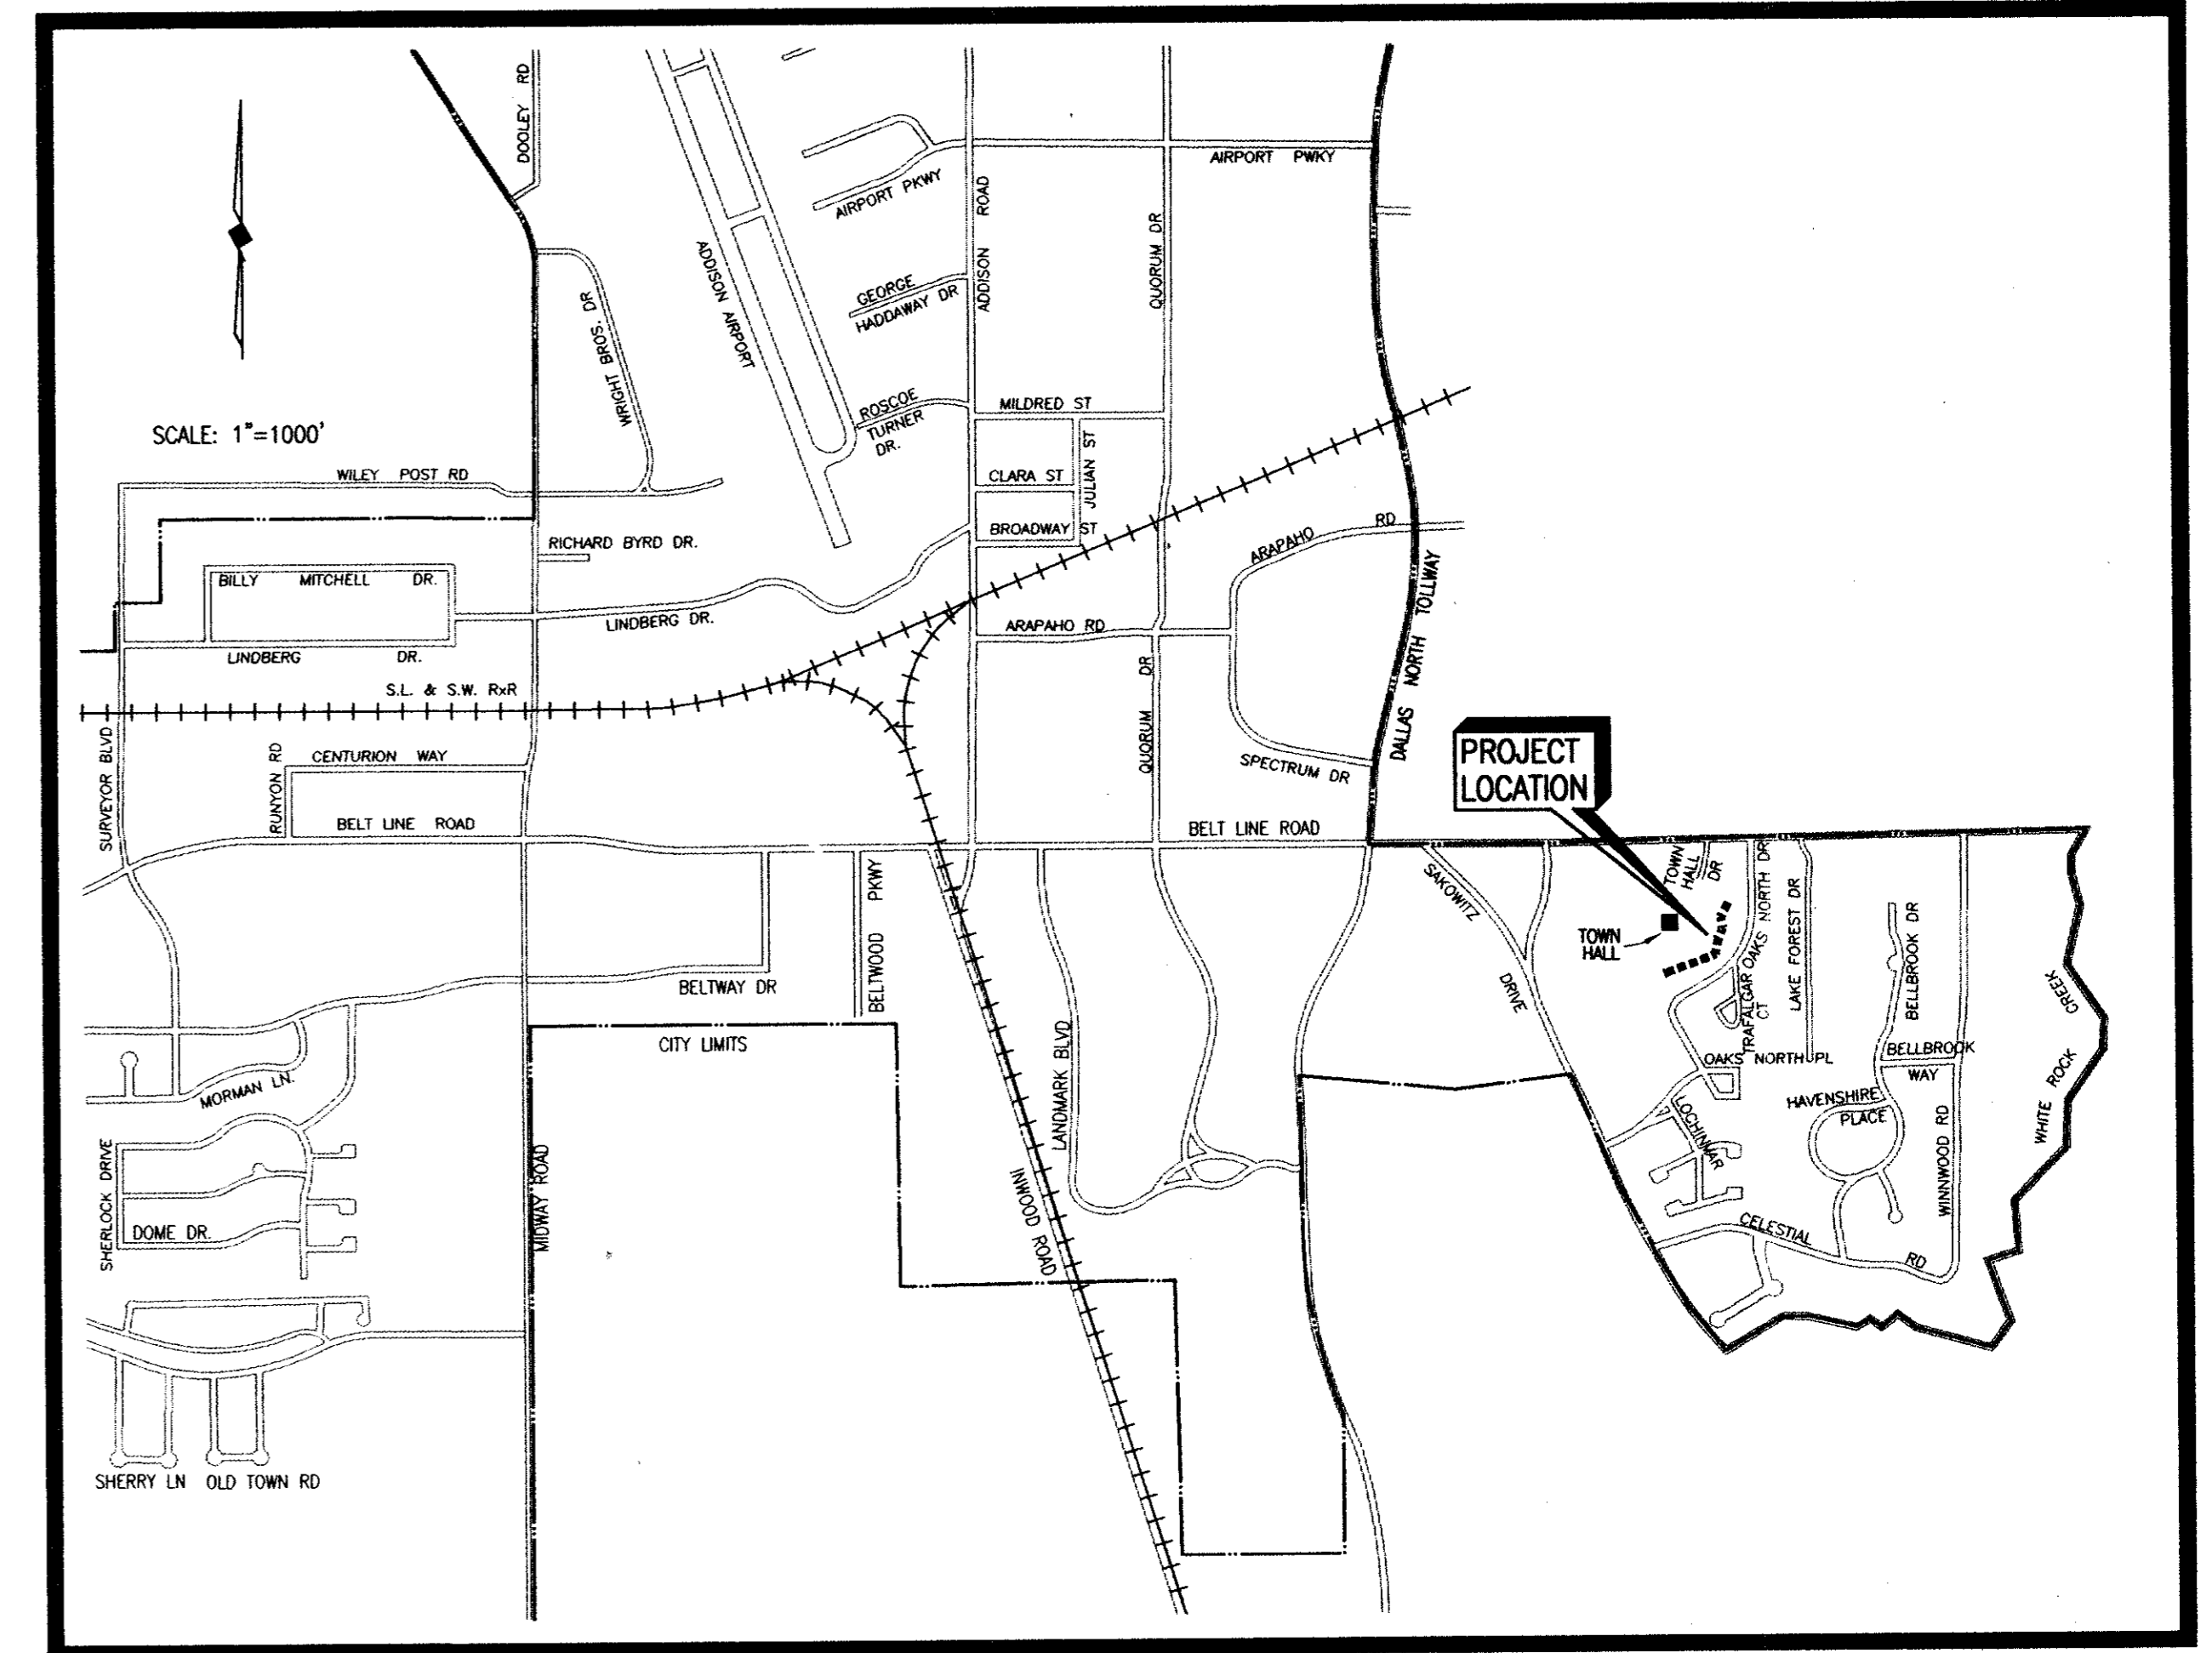

LOCATION MAP


SHEET INDEX

<u>SHEET DESCRIPTION</u>	<u>SHEET NO.</u>
STREAM BANK PROTECTION - PLAN, COORDINATES & CONTROLS	1
STREAM BANK PROTECTION - PLAN (PART A)	2
STREAM BANK PROTECTION - PLAN (PART B)	3
STREAM BANK - PROFILE A & B	4
STREAM BANK - CROSS SECTIONS	5 - 7
STREAM BANK - MISCELLANEOUS DETAILS	8 & 9

SHIMEK, JACOBS & FINKLEA, L.L.P.
CONSULTING ENGINEERS
Dallas, Texas

OCTOBER, 1997

THESE DOCUMENTS ARE FOR
BIDDING, CONSTRUCTION,
AND PERMIT PURPOSES.
John W. Bulliff
DATE: 10/31/97

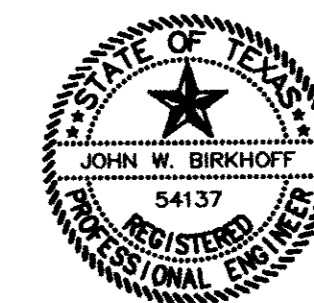

These plans and related specifications were prepared for construction of this specific project only. Reuse of these documents is not permitted without written authorization of Shimek, Jacobs & Finklea, L.L.P.