




2267 MORNING MESA
 HENDERSON, NV 89052
 702.551.2005
 info@valley-cdg.com
 TBPE Firm No. 14469

Valley Civil Design Group

STATE OF NEVADA
 LICENSED PROFESSIONAL ENGINEER
 MATTHEW W. LOSER
 103952

Revision Schedule
 Date Description
 10 DEC 14 PLAN CHECK
 COMMENTS

12/10/14

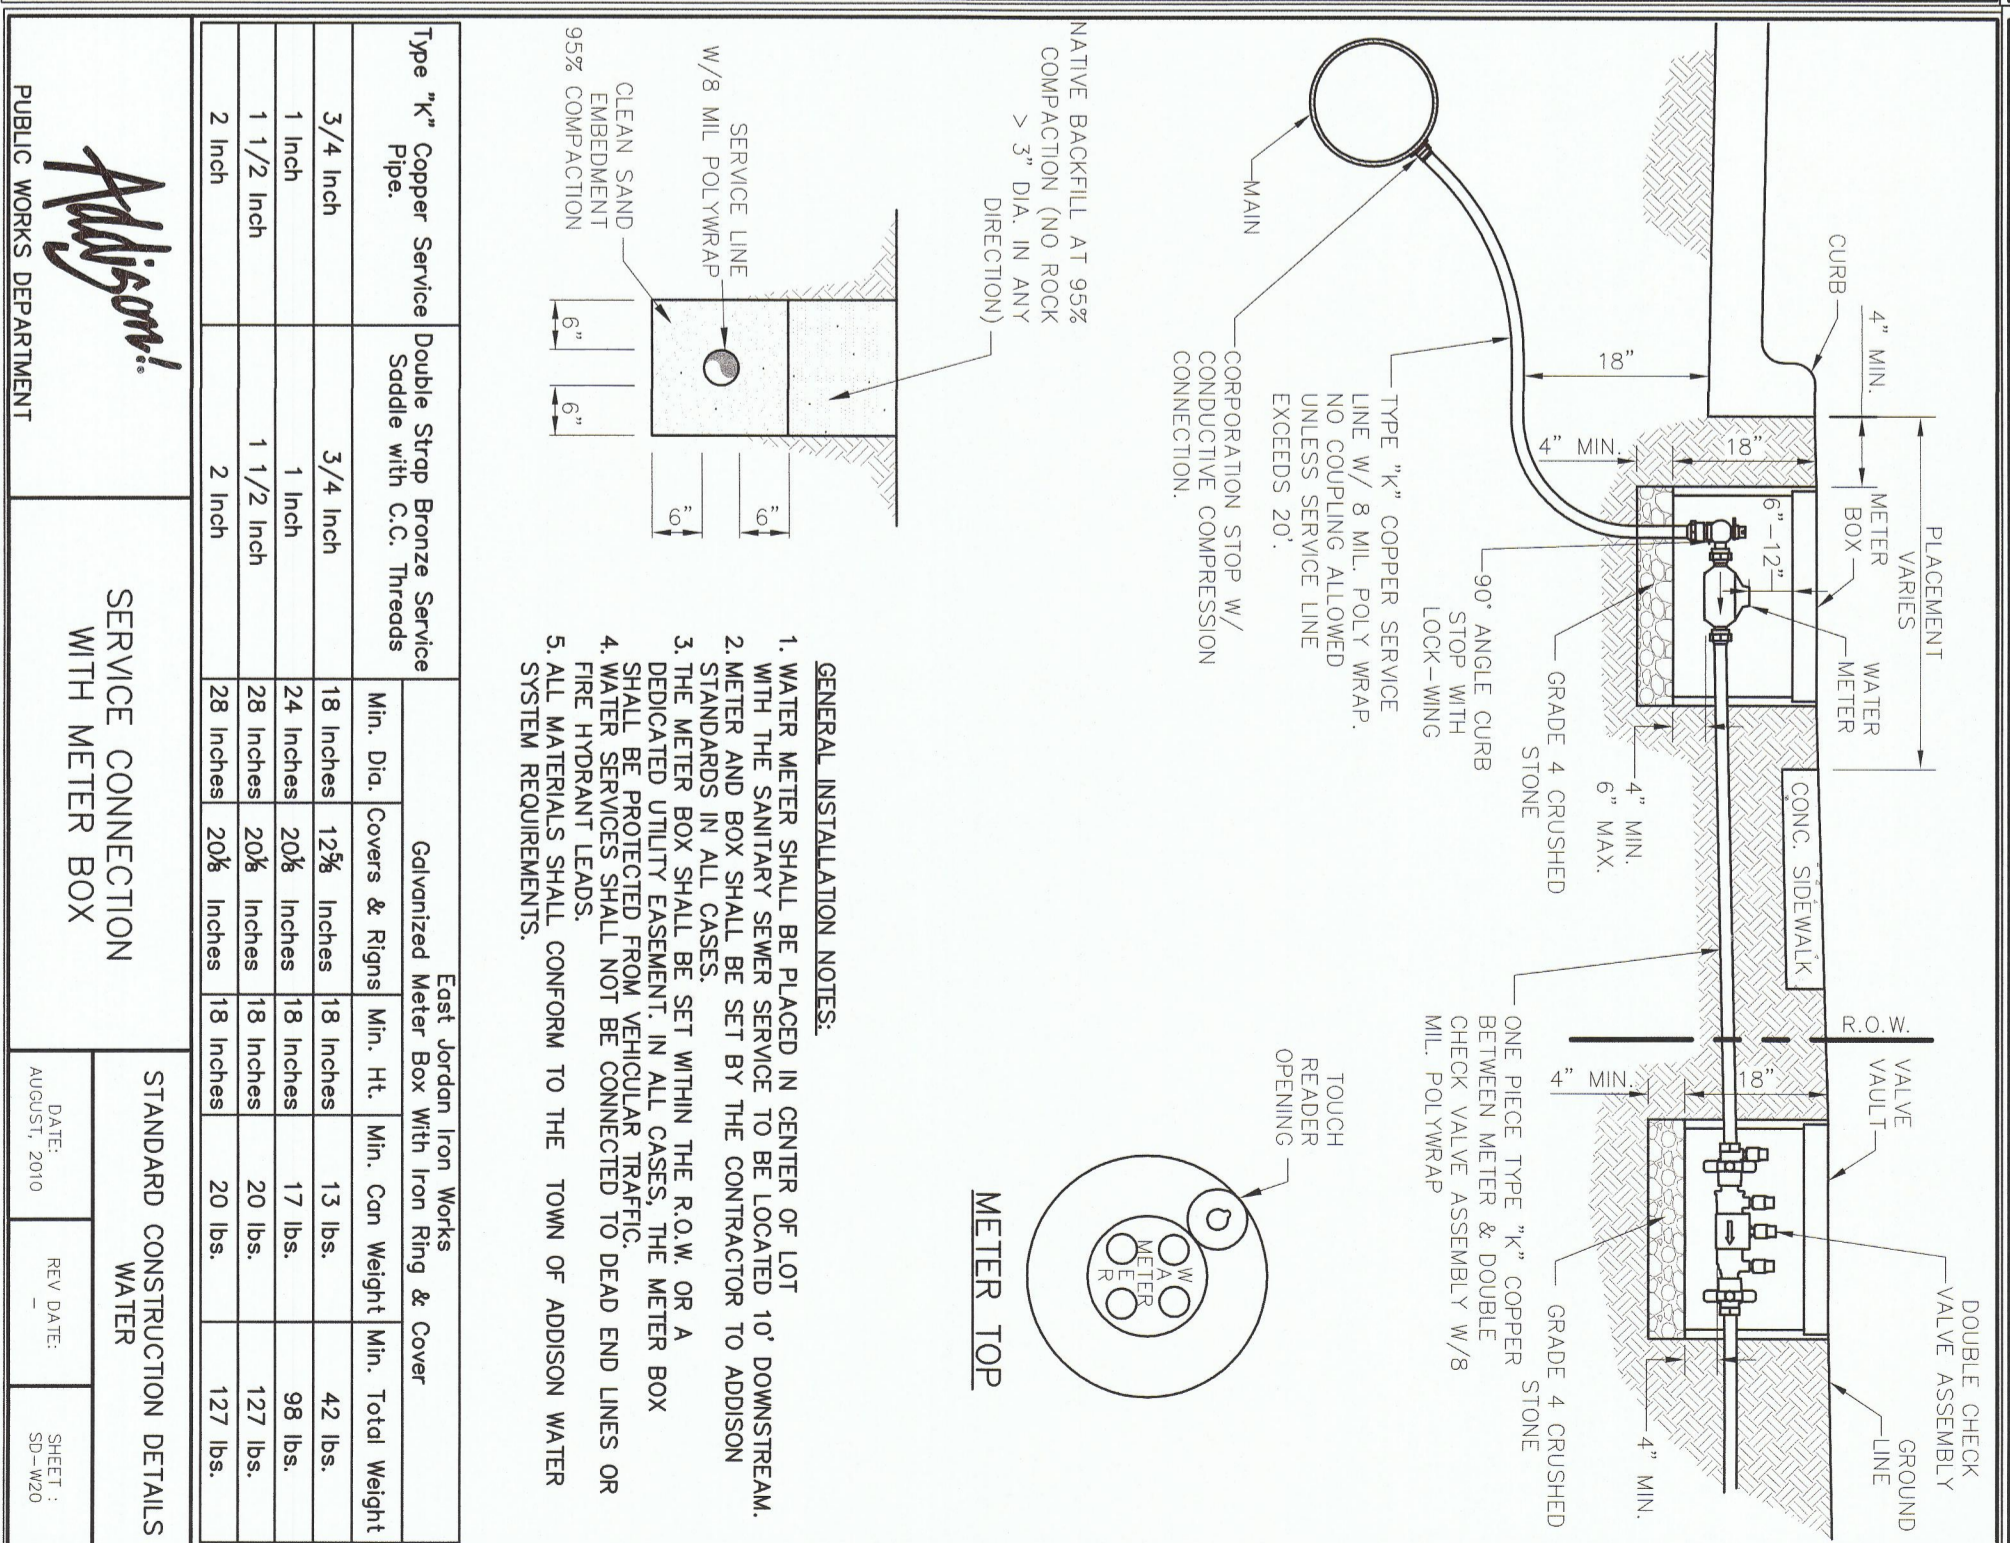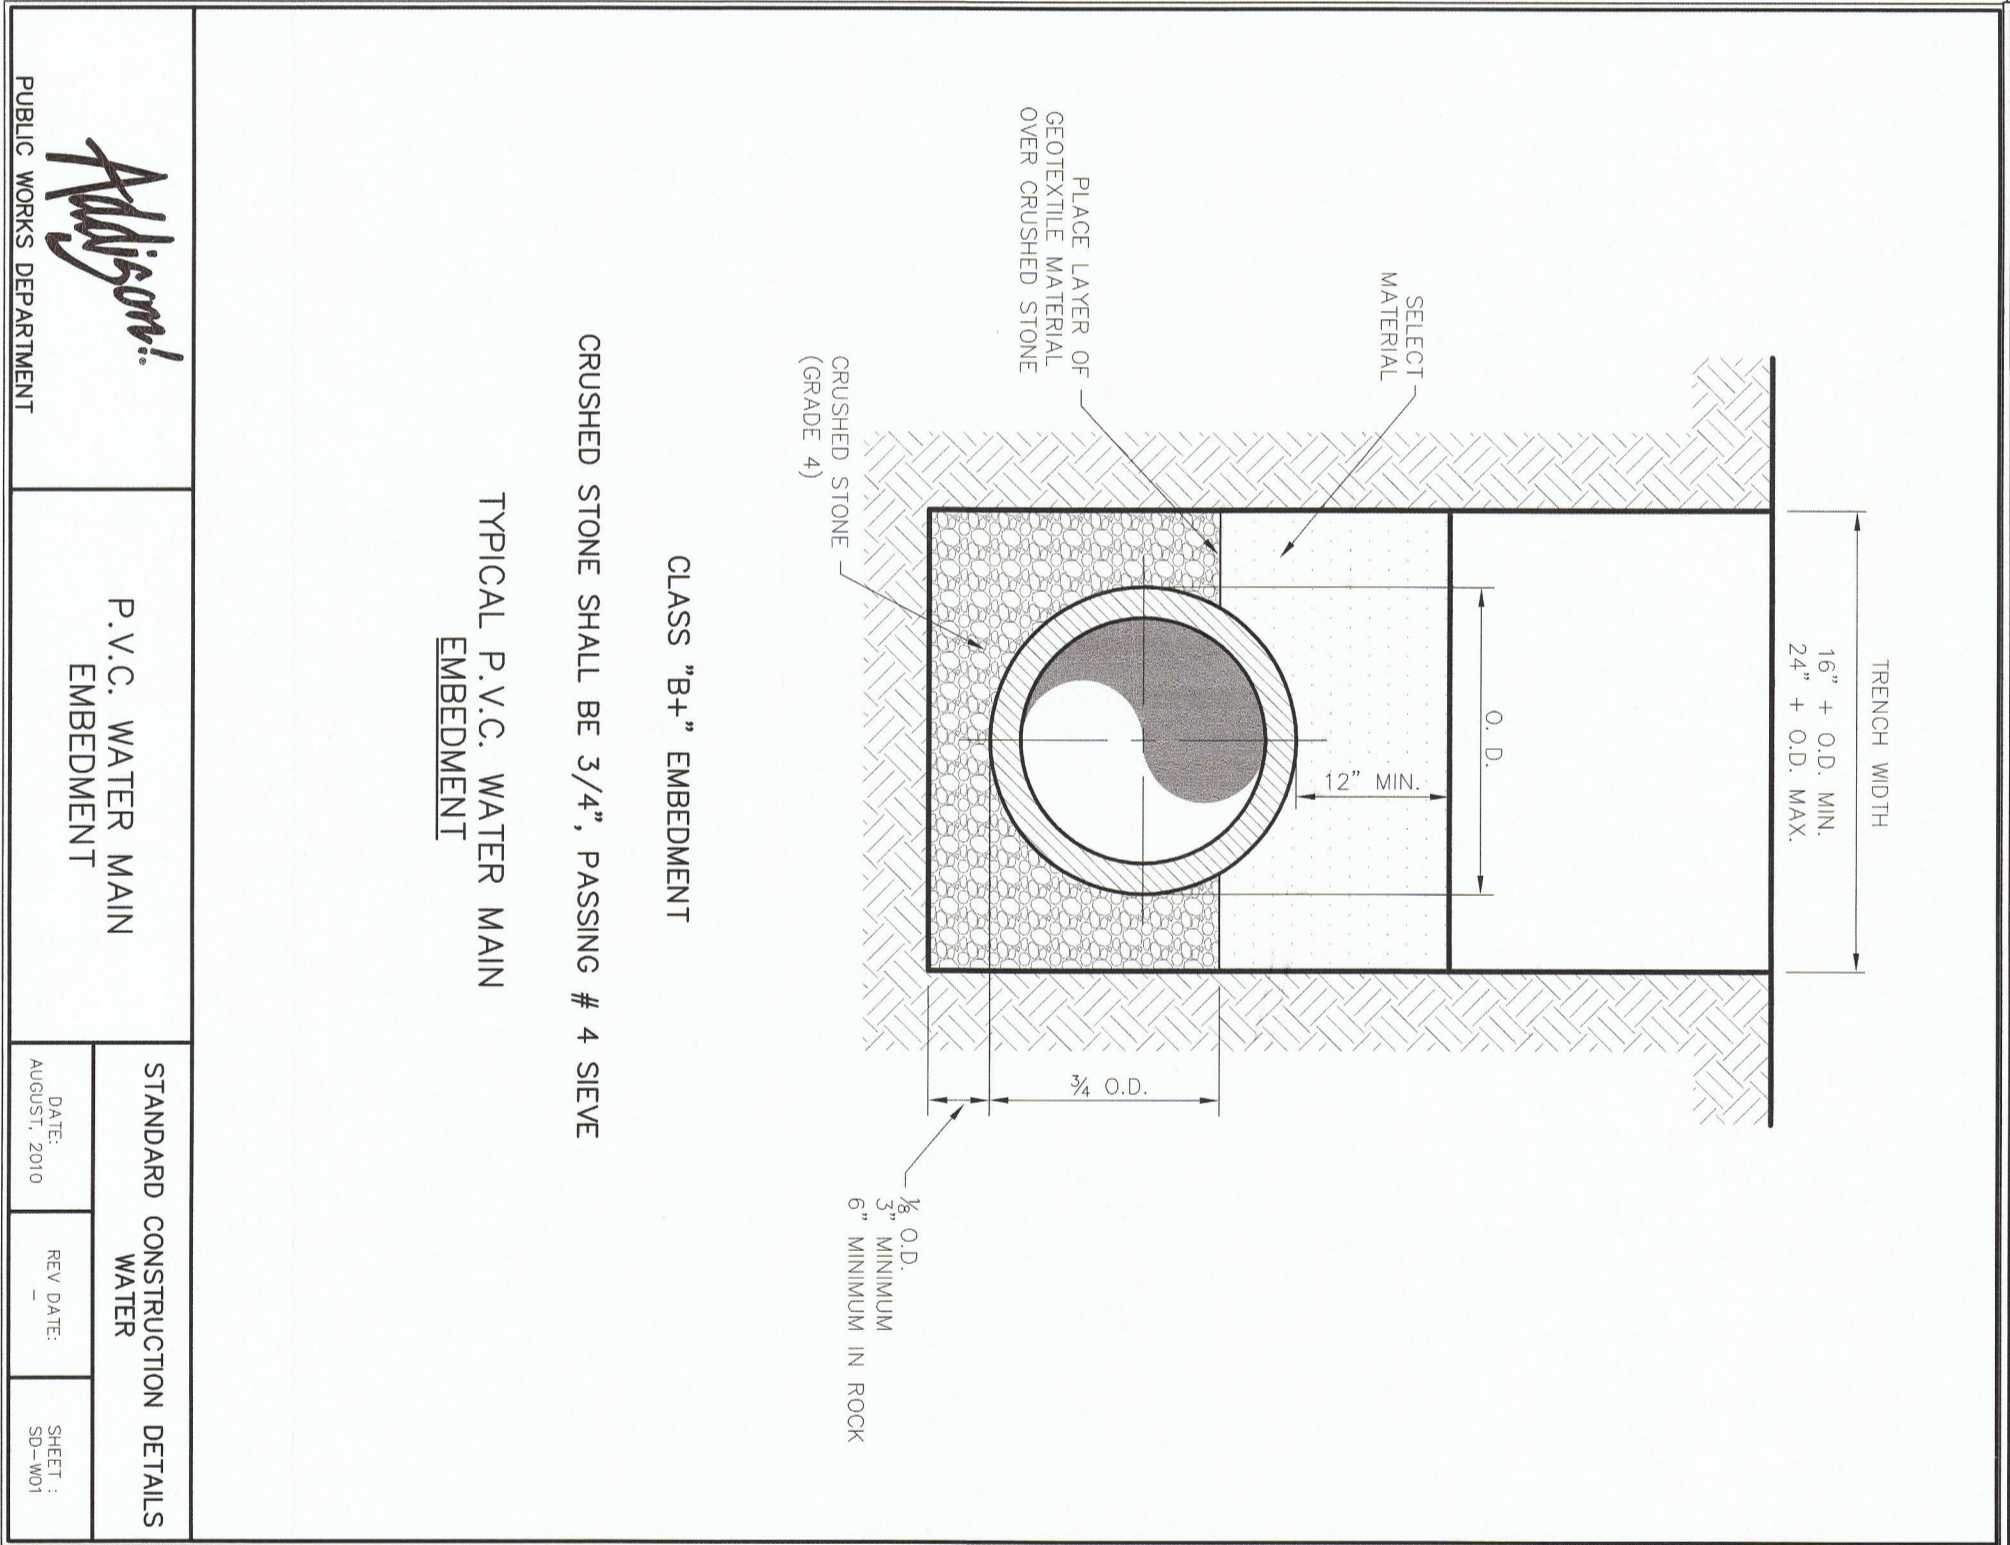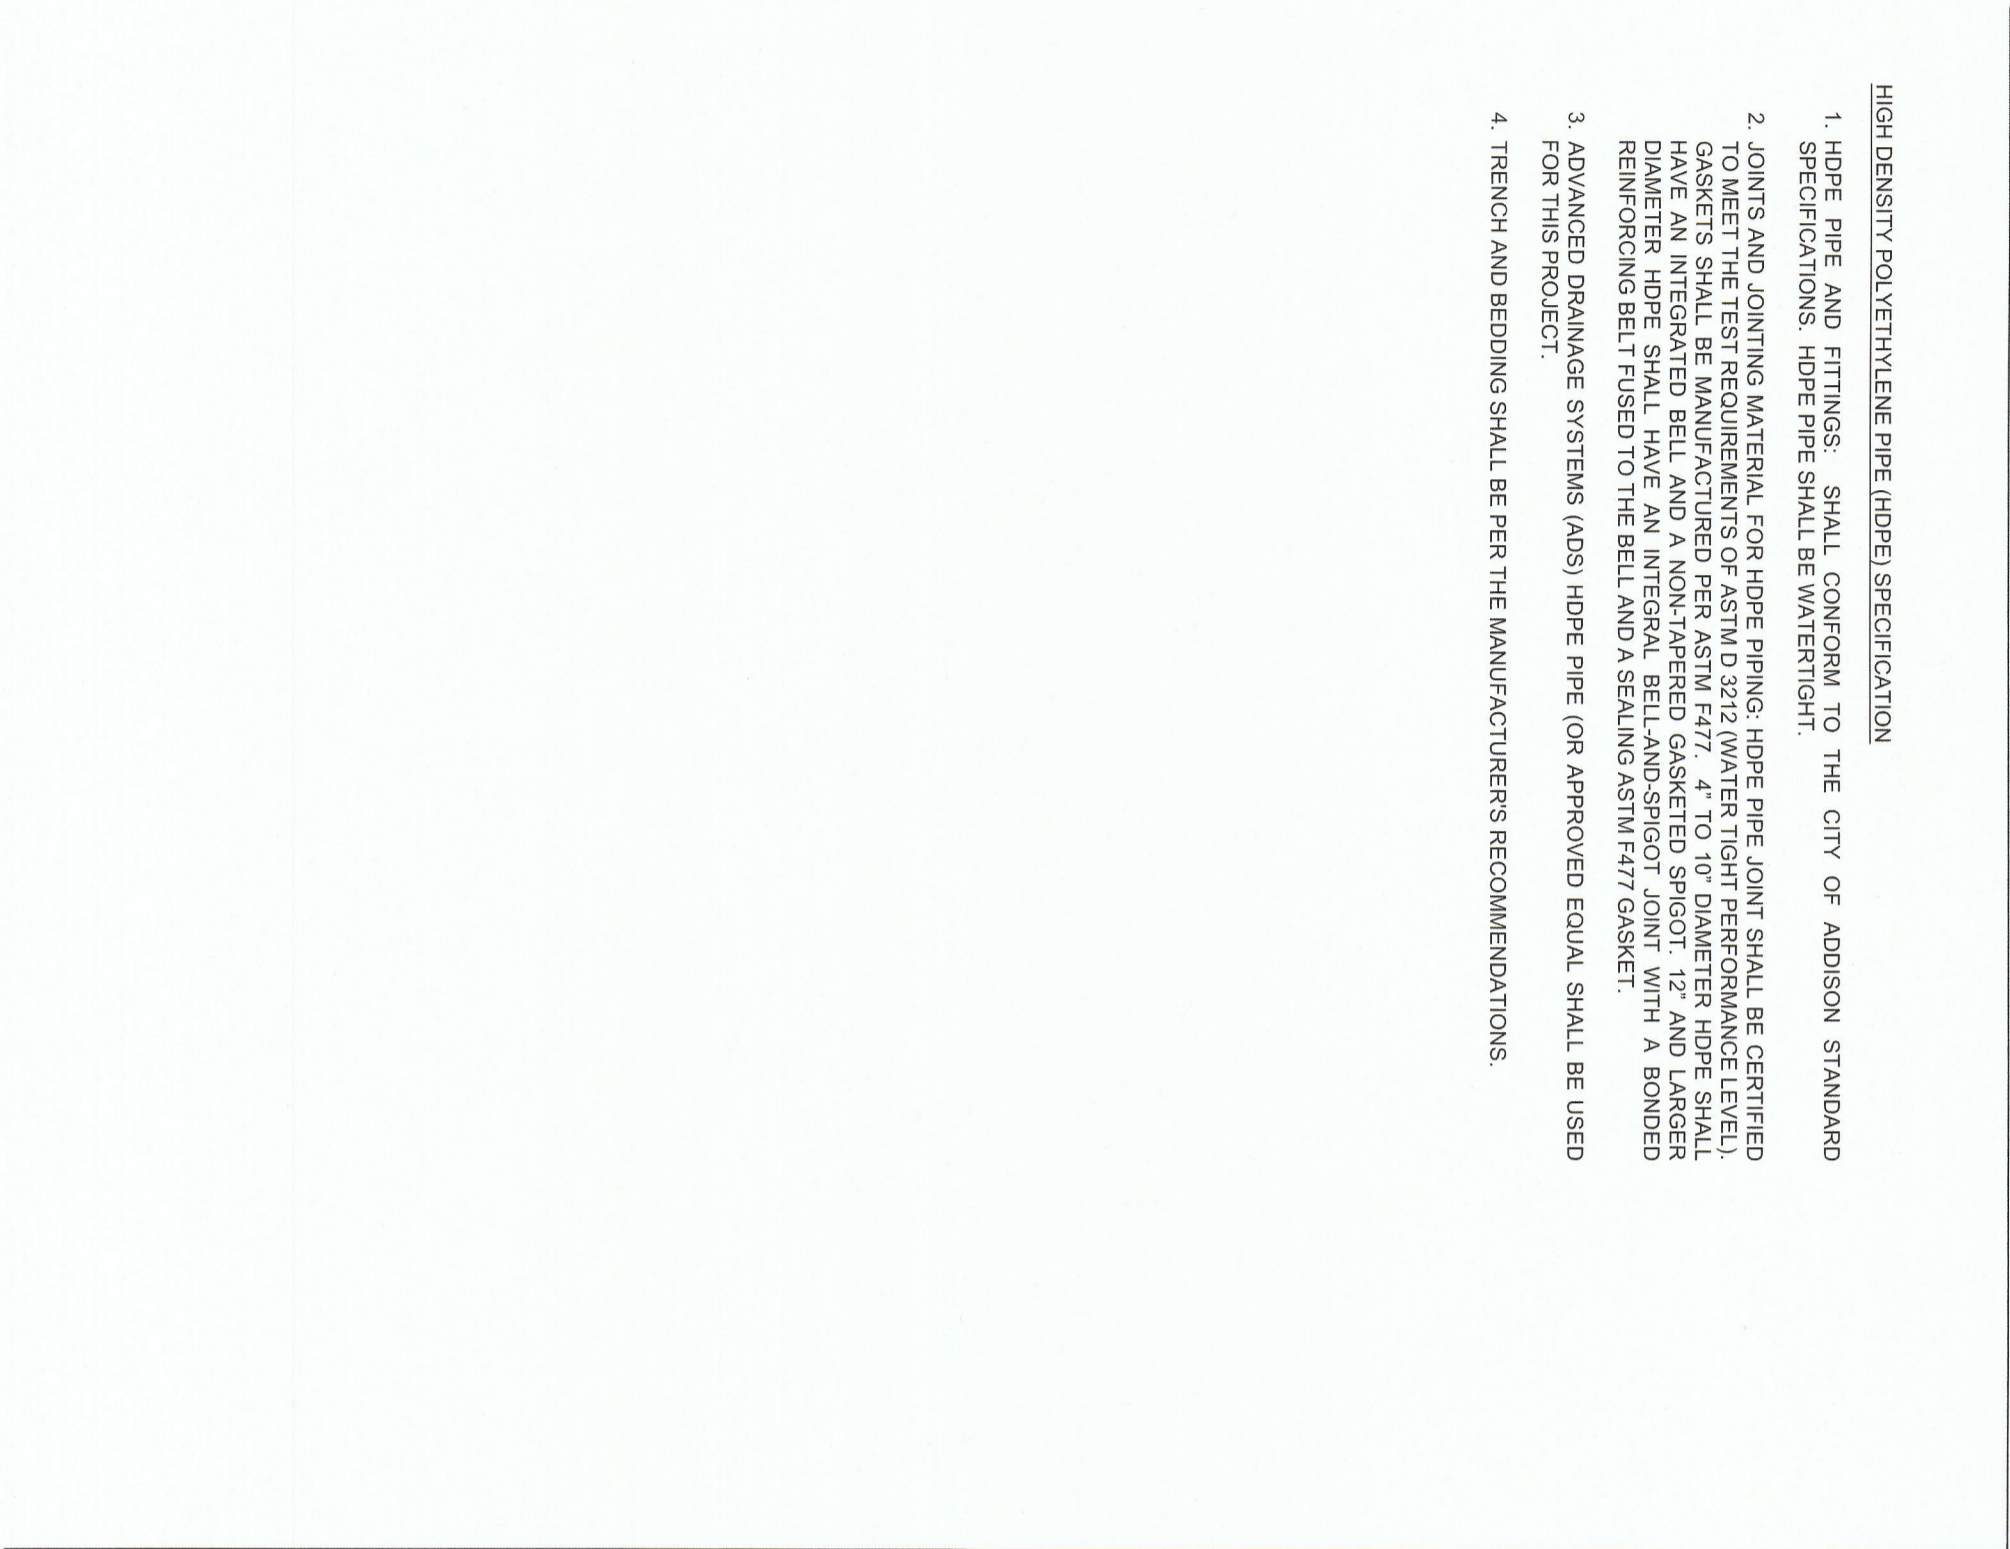

PROJECT NAME:
LAZY DOG RESTAURANT & BAR

PROJECT ADDRESS:
 VILLAGE ON THE PARKWAY
 5100 BELT LINE ROAD, SUITE 500
 ADDISON, TX 75254

BUILDING DEPT. 2nd SUBMITTAL / BID SET
 PROJECT #: C-LDR-004 ISSUE DATE: 10-22-2014

LAZY DOG RESTAURANT & BAR

UTILITY TITLE:
UTILITY DETAILS

SHEET NUMBER:
C5.1