

ADDISON
 PUBLIC WORKS DEPARTMENT



TWO-WAY CLEANOUT NEW CONSTRUCTION

STANDARD CONSTRUCTION DETAILS
 WASTEWATER
 DATE: AUGUST 2010
 REV. DATE: []
 SHEET: 1
 SHEET: 2

ADDISON
 PUBLIC WORKS DEPARTMENT

CAST IRON CLEANOUT FRAME & COVER

STANDARD CONSTRUCTION DETAILS
 WASTEWATER
 DATE: MARCH 2010
 REV. DATE: []
 SHEET: 1
 SHEET: 2

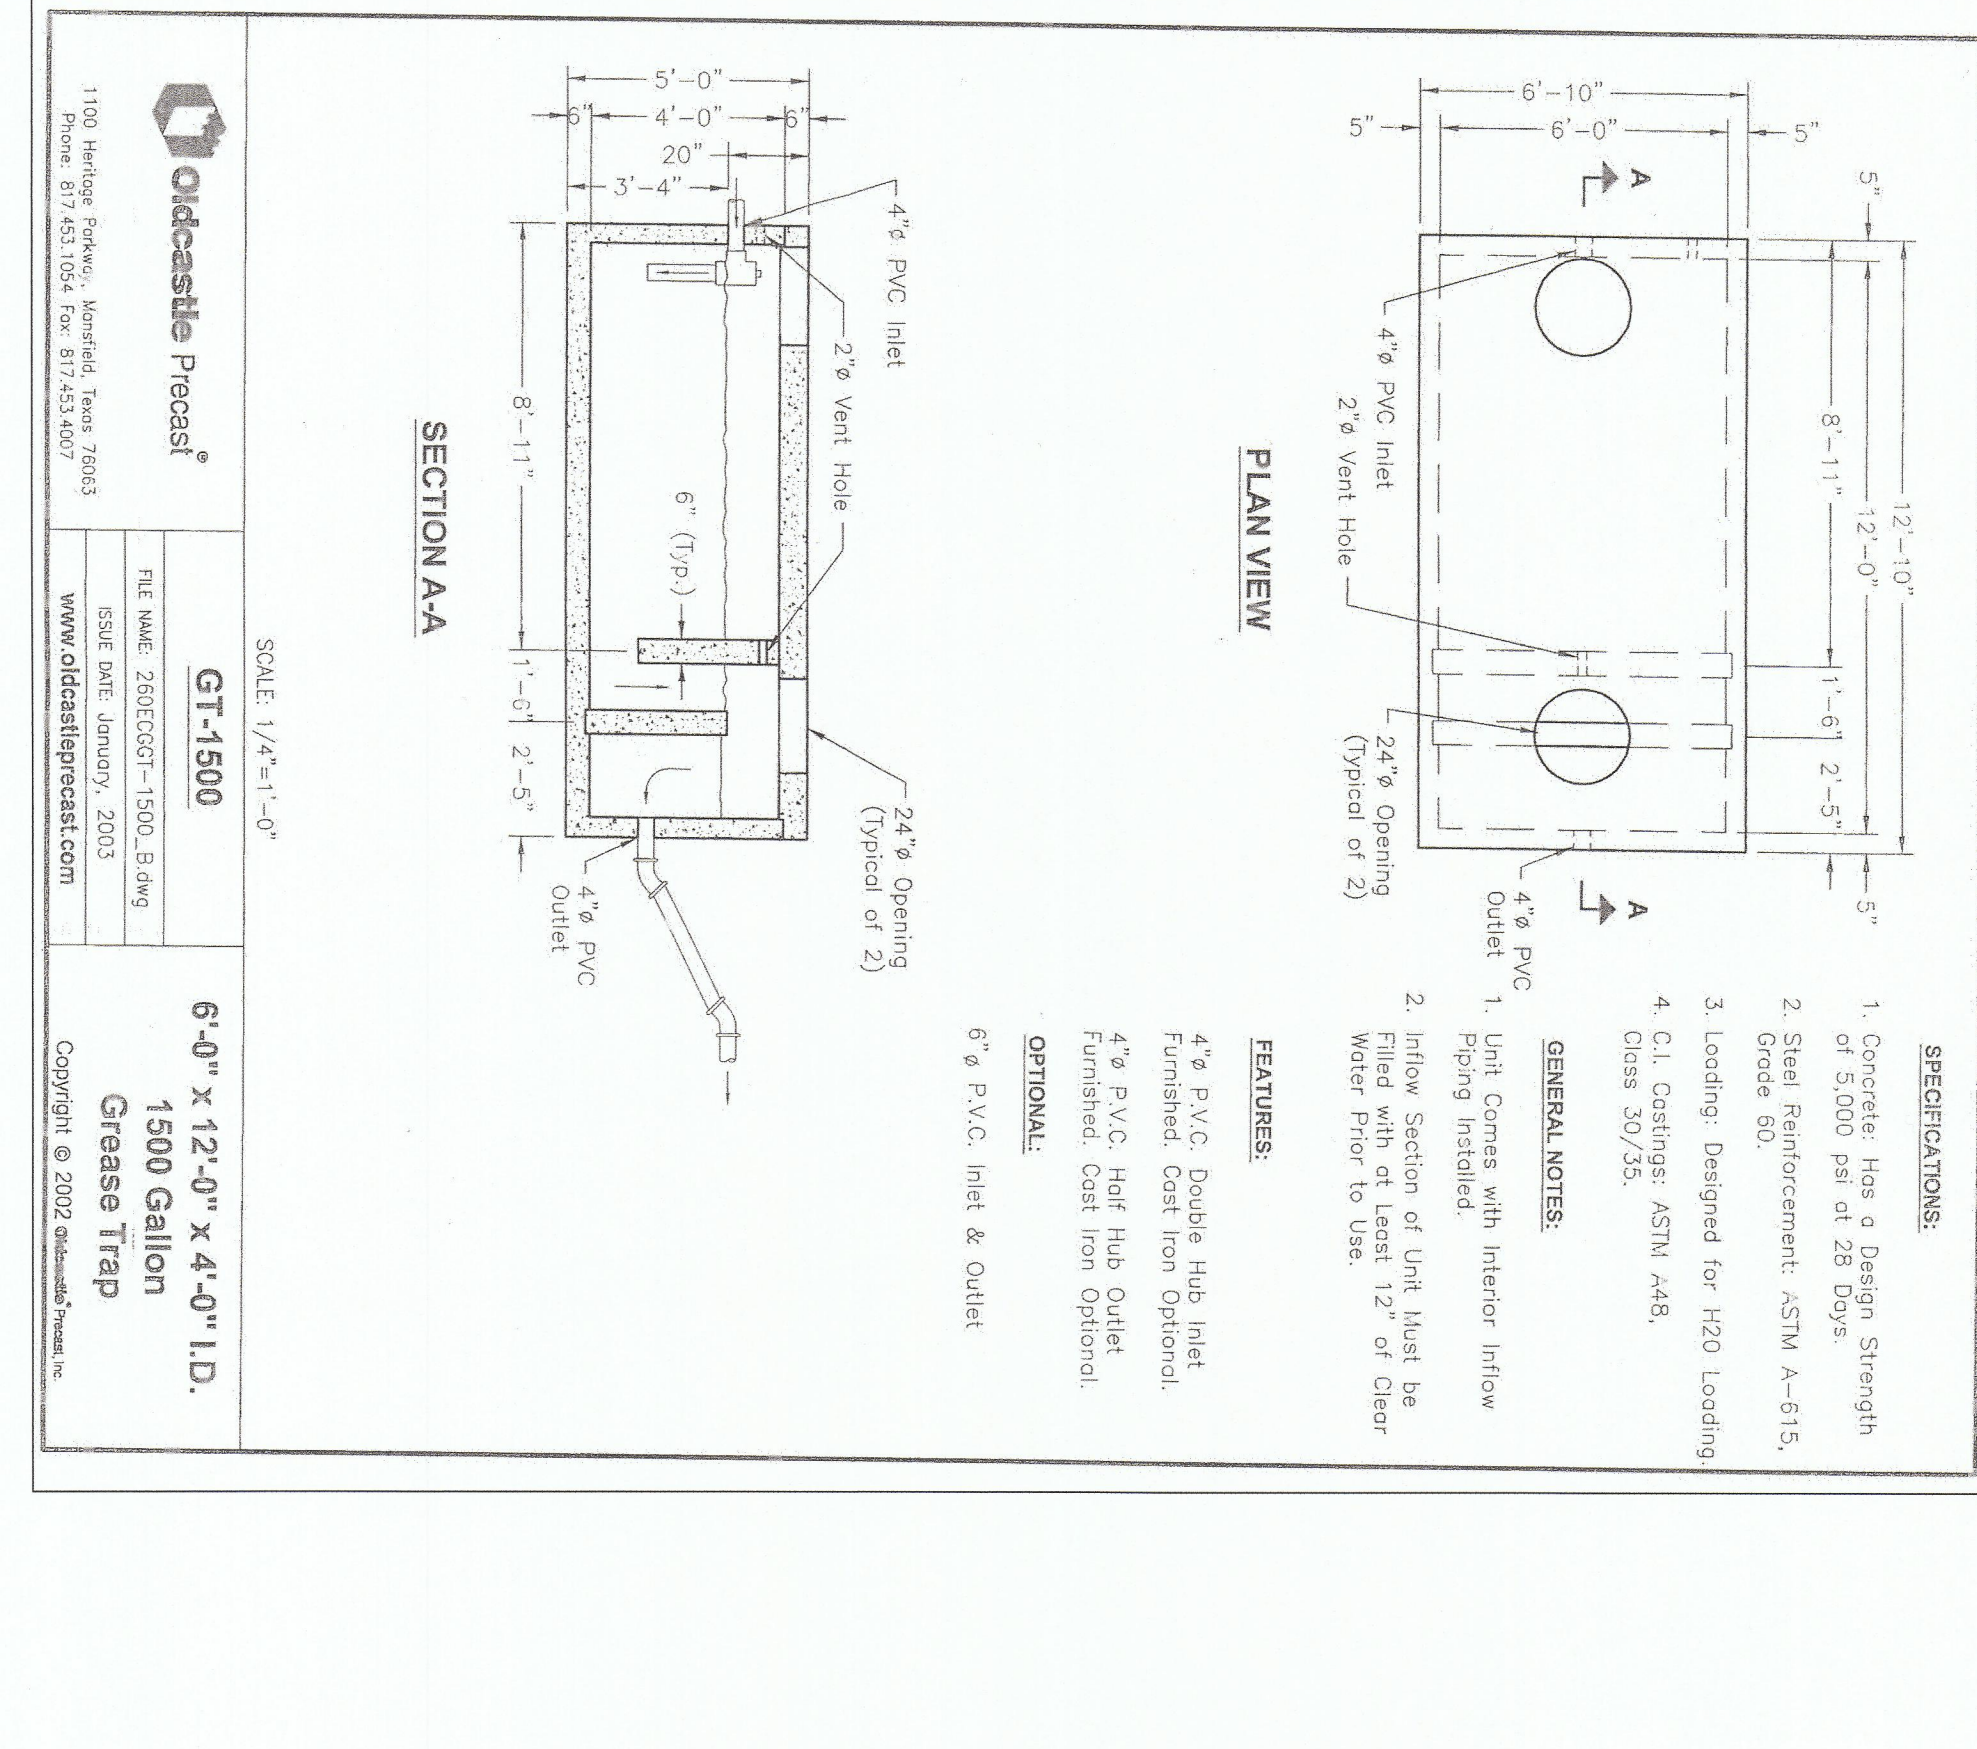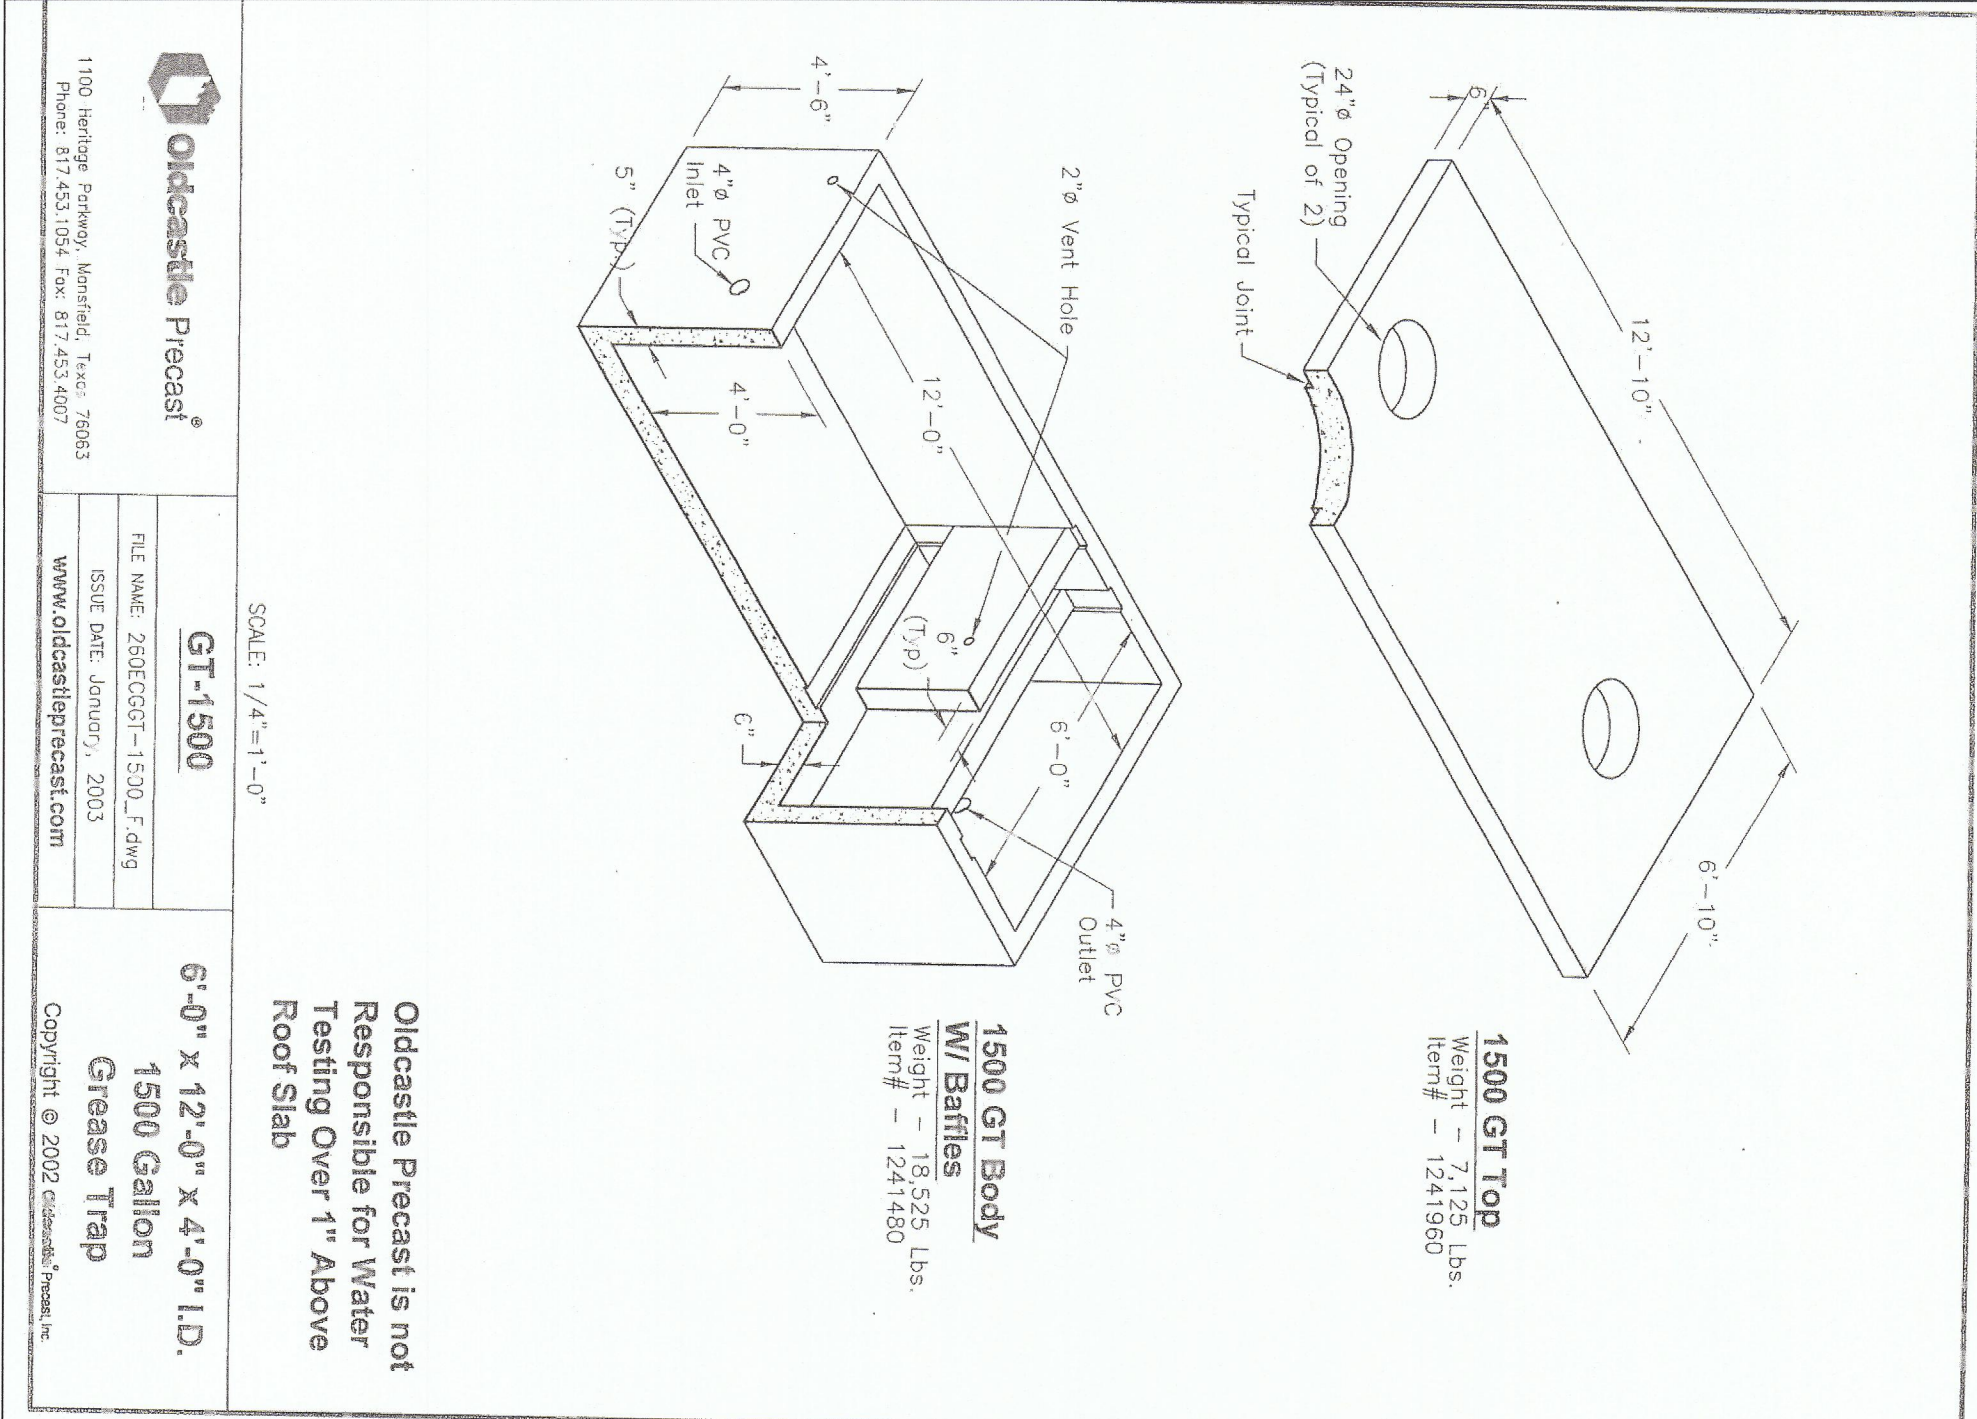

Oldcastle Precast
 1100 Heritage Parkway, Marshall, Texas 79603
 Phone: 817-653-1054 Fax: 817-653-4007
 www.oldcastleprecast.com

GT-1500
 FILE NAME: 283623031-1500_F.dwg
 ISSUE DATE: January, 2003

6'-0" x 12'-0" x 4'-0" I.D. 1500 Gallon Grease Trap
 Copyright © 2002 Oldcastle Precast, Inc.

Oldcastle Precast
 1100 Heritage Parkway, Marshall, Texas 79603
 Phone: 817-653-1054 Fax: 817-653-4007
 www.oldcastleprecast.com

GT-1500
 FILE NAME: 283623031-1500_B.dwg
 ISSUE DATE: January, 2003

6'-0" x 12'-0" x 4'-0" I.D. 1500 Gallon Grease Trap
 Copyright © 2002 Oldcastle Precast, Inc.

SHEET NUMBER: **C5.3**

SHEET TITLE: **UTILITY DETAILS**

PROJECT NAME: **LAZY DOG RESTAURANT & BAR**

PROJECT ADDRESS: **VILLAGE ON THE PARKWAY
 5100 BELT LINE ROAD, SUITE 500
 ADDISON, TX 75254**

BUILDING DEPT. 2nd SUBMITTAL / BID SET

PROJECT #: C-LDR-004 ISSUE DATE: 10-22-2014



Rev	Date	Revision Schedule
10	DEC 14	PLAN CHECK COMMENTS

2267 MORNING MESA
 HENDERSON, NV 89052
 702.551.2005
 info@valley-cdg.com
 TBPE Firm No. 14469

Valley Civil Design Group

Professional Engineer Seal: **MATTHEW W. LOSER**, License No. 103982, State of Nevada.