

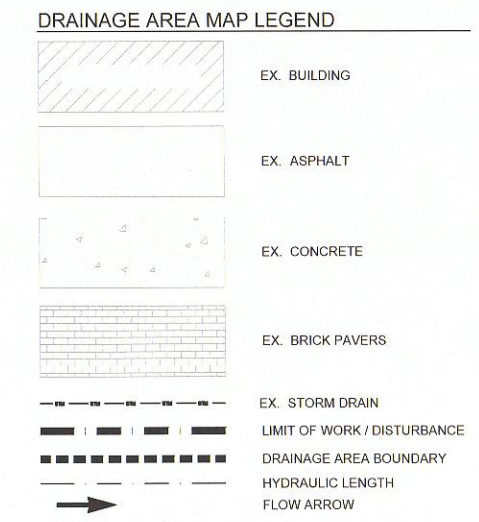


DRAINAGE AREA CALCULATIONS - PRE-CONSTRUCTION CONDITIONS								COMMENTS
AREA	ACRES	C	Tc	I10	Q10	I100	Q100	
1	0.24	0.9	4	8.01	1.730	11.57	2.499	
2	0.089	0.9	3.5	8.01	0.642	11.57	0.927	
3	0.056	0.9	2	8.01	0.404	11.57	0.583	
4	0.035	0.9	2.3	8.01	0.252	11.57	0.364	
				<b>TOTAL</b>	<b>3.028</b>		<b>4.373</b>	

NOTES:  
 1. Tc DETERMINED FROM FIGURE 3 OF THE ADDISON DRAINAGE MANUAL.  
 2. I10 & I100 DETERMINE FROM FIGURE 2 OF THE ADDISON DRAINAGE MANUAL.

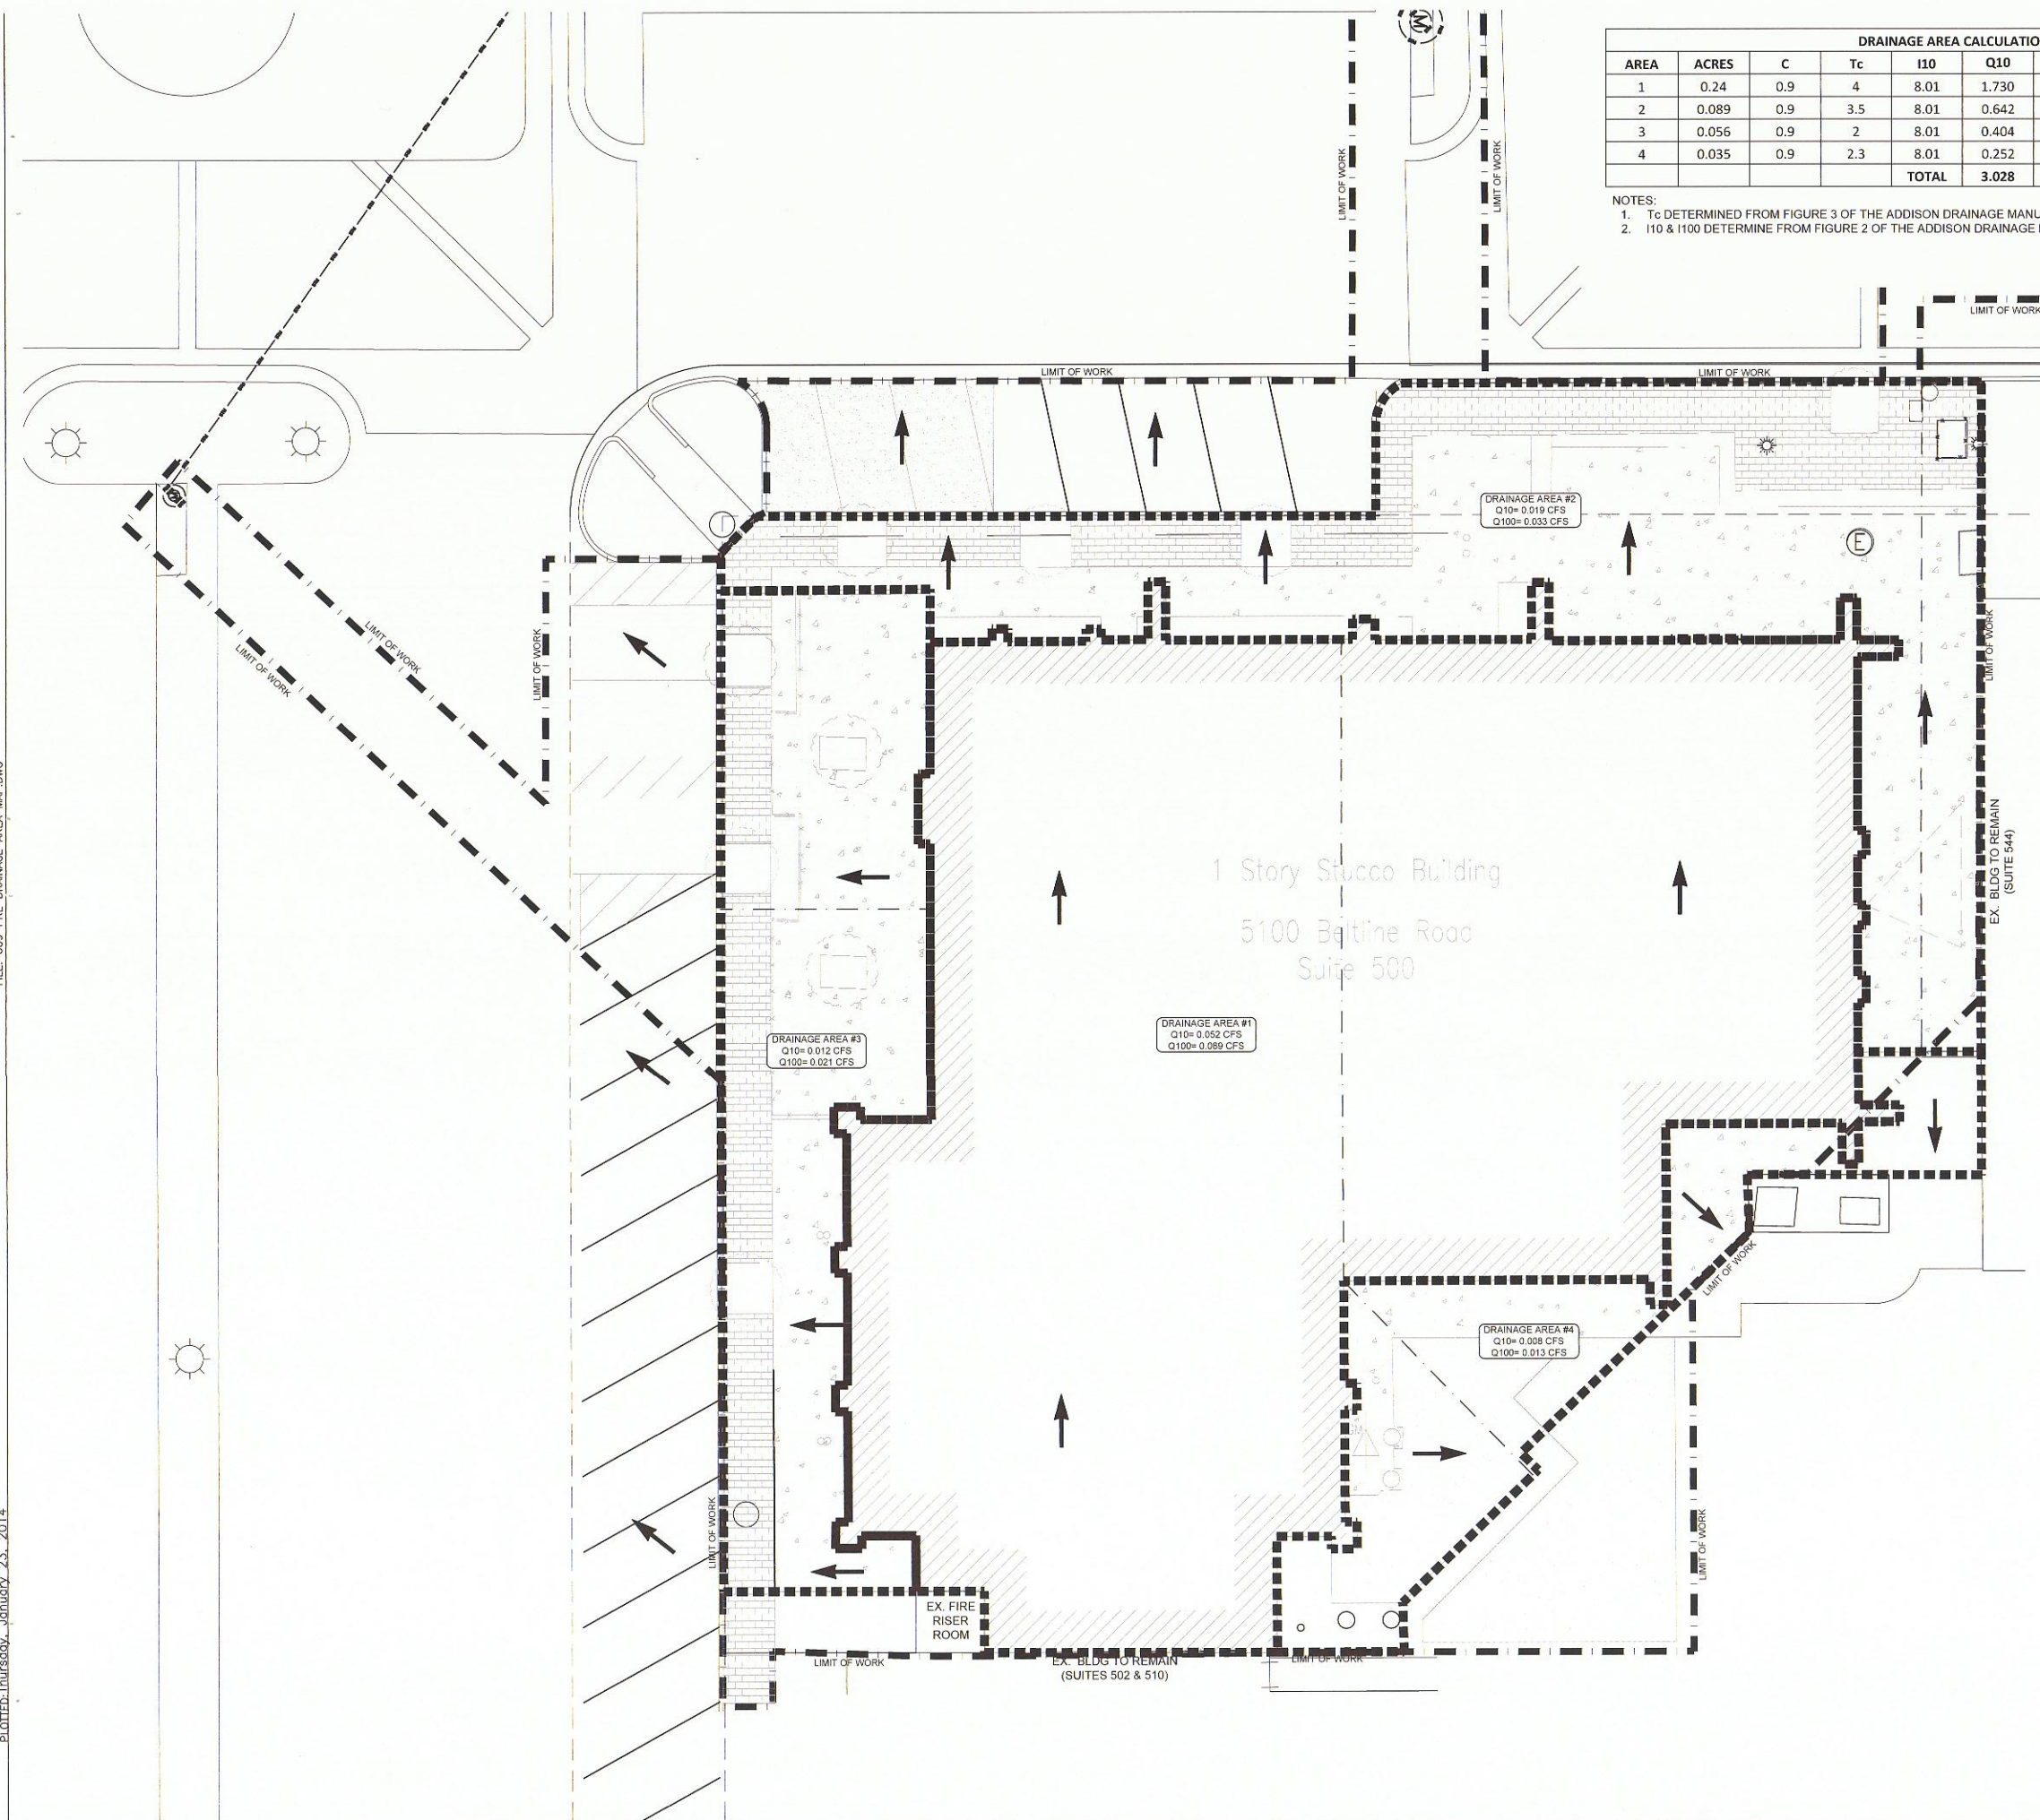


2267 MORNING MESA  
 HENDERSON, NV 89052  
 702.551.2005  
 info@valley-cdg.com  
 TBPE Firm No. 14469

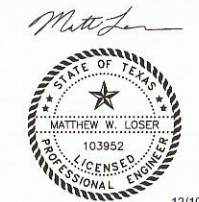

12/10/14

Revision Schedule

Rev	Date	Description
10	DEC 14	PLAN CHECK COMMENTS

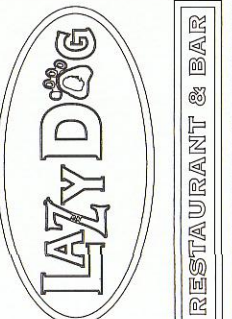

PROJECT NAME: **LAZY DOG RESTAURANT & BAR**  
 PROJECT ADDRESS: **VILLAGE ON THE PARKWAY  
 5100 BELT LINE ROAD, SUITE 500  
 ADDISON, TX 75254**  
 BUILDING DEPT. 2nd SUBMITTAL / BID SET  
 PROJECT #: C-LDR-004 ISSUE DATE: 10-22-2014

SHEET TITLE: **EX. DRAINAGE AREA MAP**

SHEET NUMBER: **C4.0**