
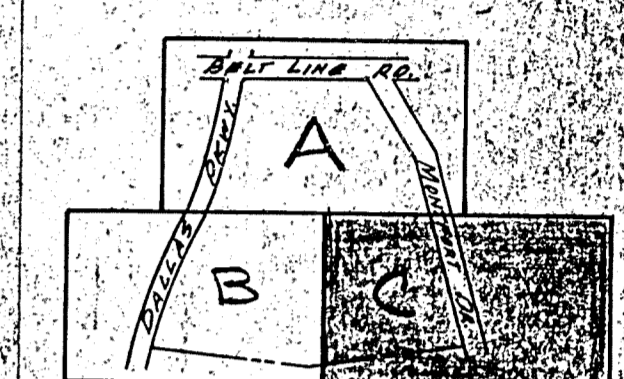


MATCH LINE SHEET 11

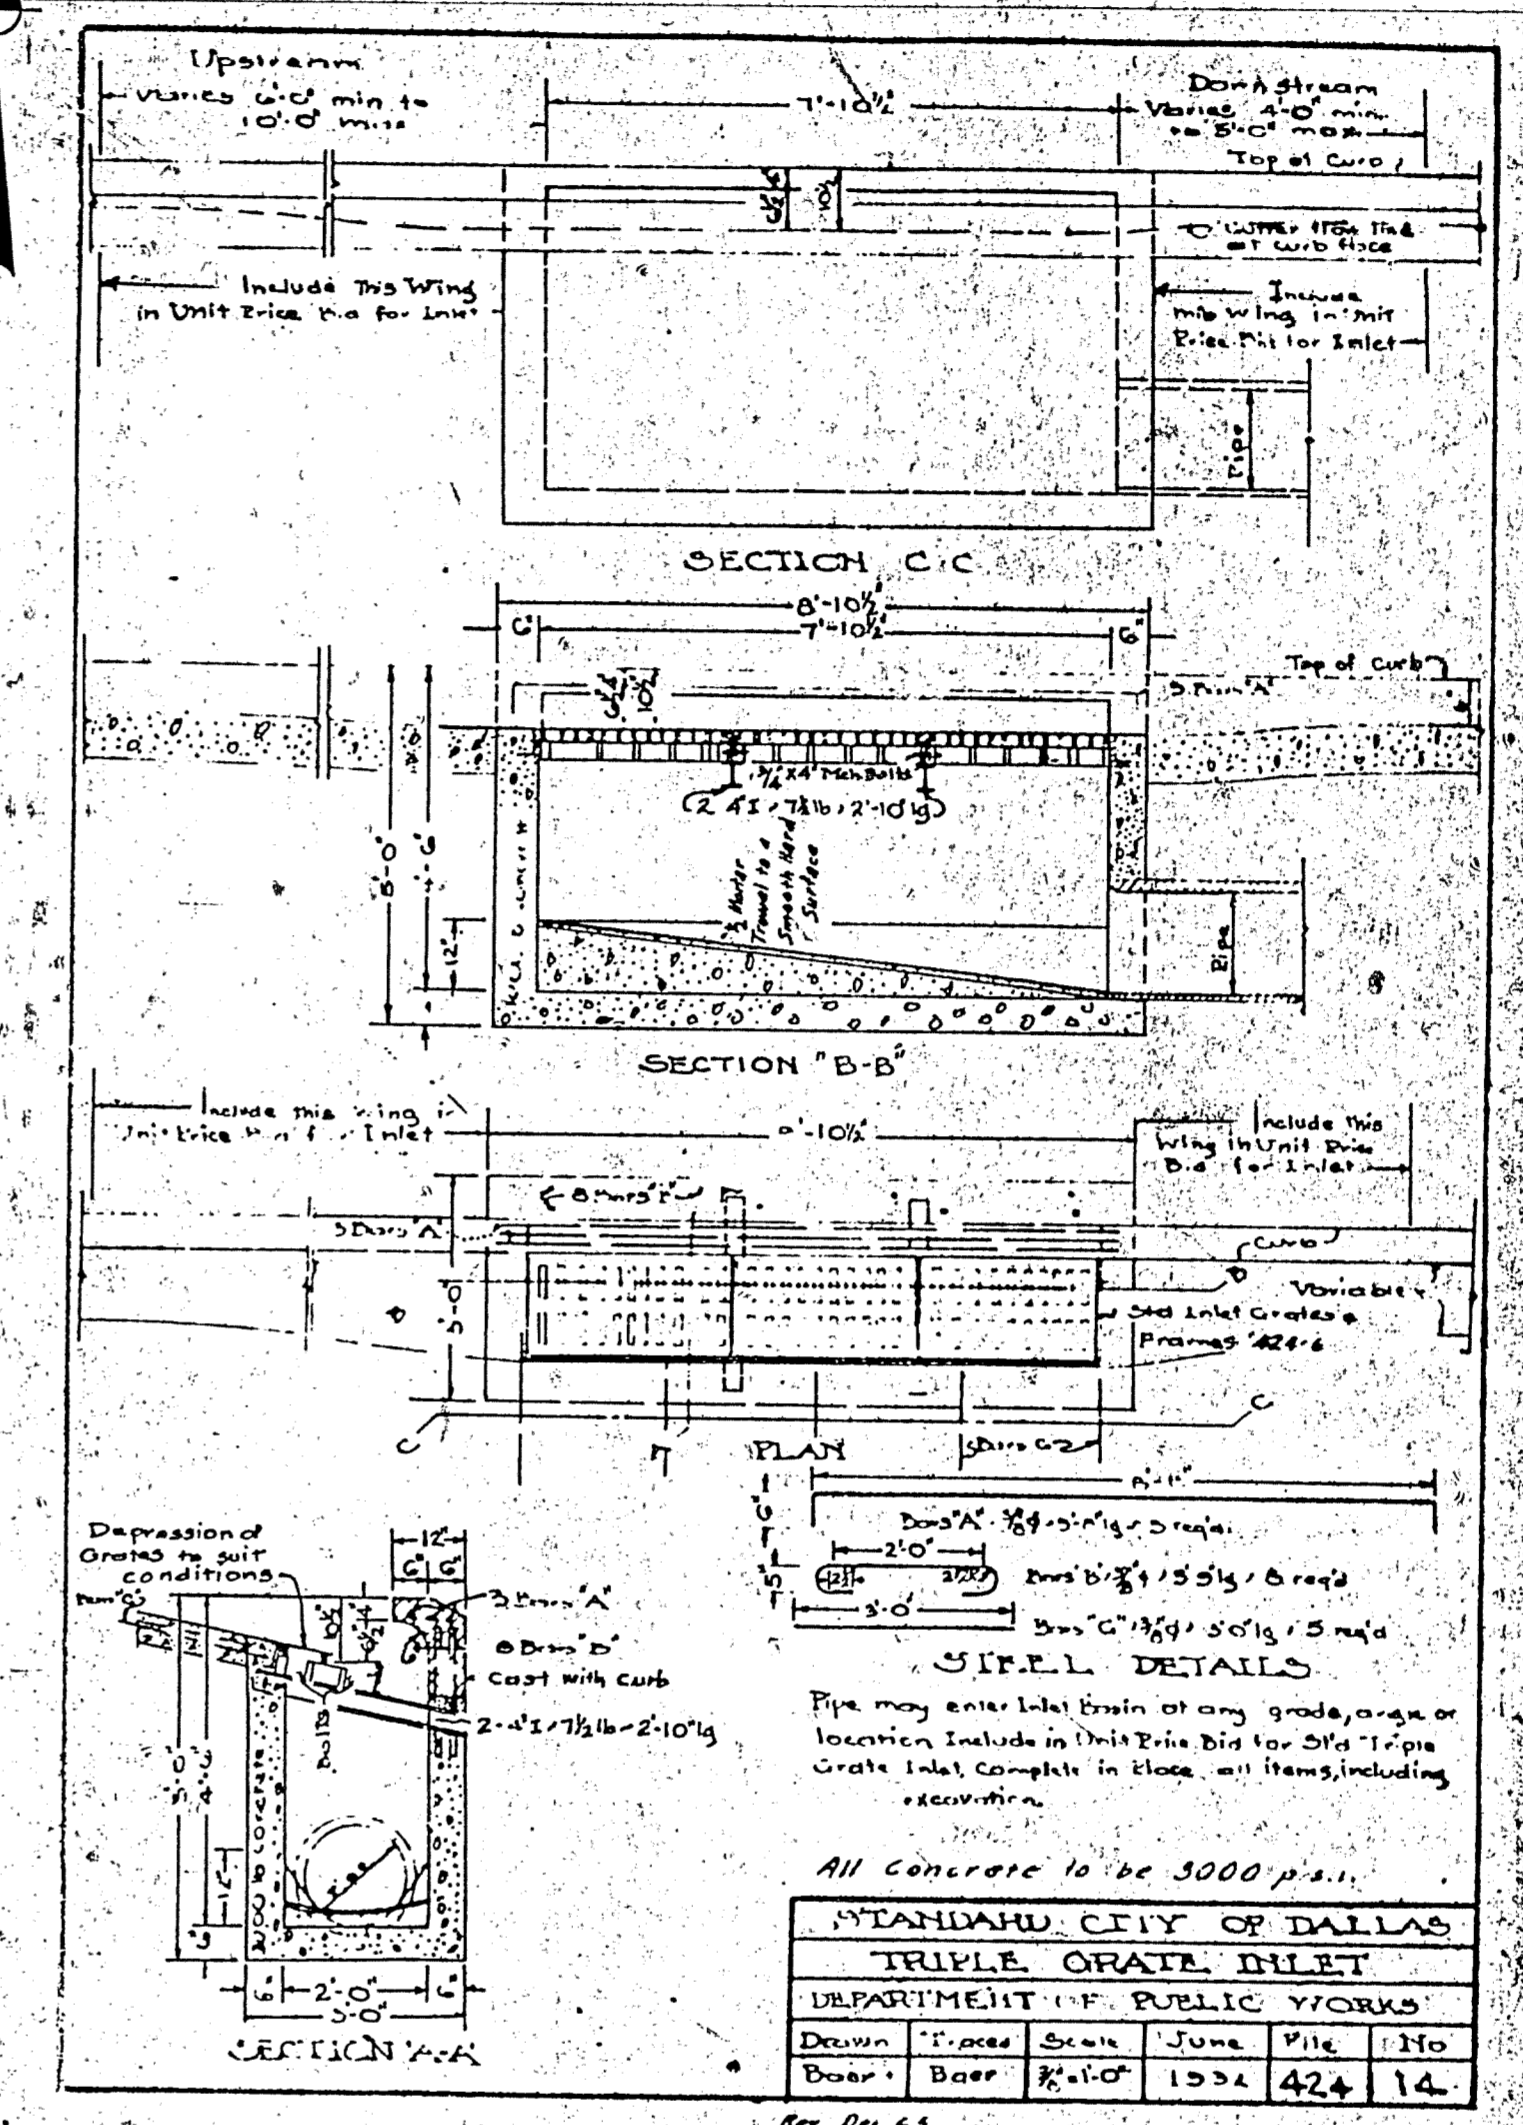

KEY MAP

LOT CORNER COORDINATES

#	Y	X
48	1201.196	2804.543
49	1074.196	2859.507
50	888.230	2942.572
502	762.893	2994.272
503	628.039	3082.617

STANDARD CITY OF DALLAS  
TRIPLE GRATE INLET  
DEPARTMENT OF PUBLIC WORKS

Drawn	Traced	Scale	June	Pile	No
Boyer	Boyer	1/4\"/>			

Rev. Dn. 65

**BENCHMARK:**  
STANDARD WATER DEPT. BENCHMARK  
CENTER INLET NORTHWEST CORNER  
BELTLINE ROAD AND DALLAS PKWY.  
ELEV: 632.08

**NOTE:**  
REFER TO HORIZONTAL LAYOUT &  
PAVING PLANS FOR EXACT LOCATION  
OF CURB INLETS.

⊕ INDICATES SOIL BORINGS

2.26-79 Storm Sewer for Second Installment

STORM SEWER PLAN						
VILLAGE ON THE PARKWAY						
VILLAGE PARKWAY VENTURE						
ALBERT H. HALFF ASSOCIATES, INC. ENGINEERS						
CITY OF ADDISON, TEXAS						
DESIGN	DRAWN	DATE	SCALE	NOTES	FILE	NO.
AH H B. ASSOC.	T.P.	MAY 1978	1\"/>			