


TOWN OF ADDISON, TEXAS

CONSTRUCTION PLANS FOR

TALISKER APARTMENTS WATER LINE IMPROVEMENTS ADDISON, TEXAS

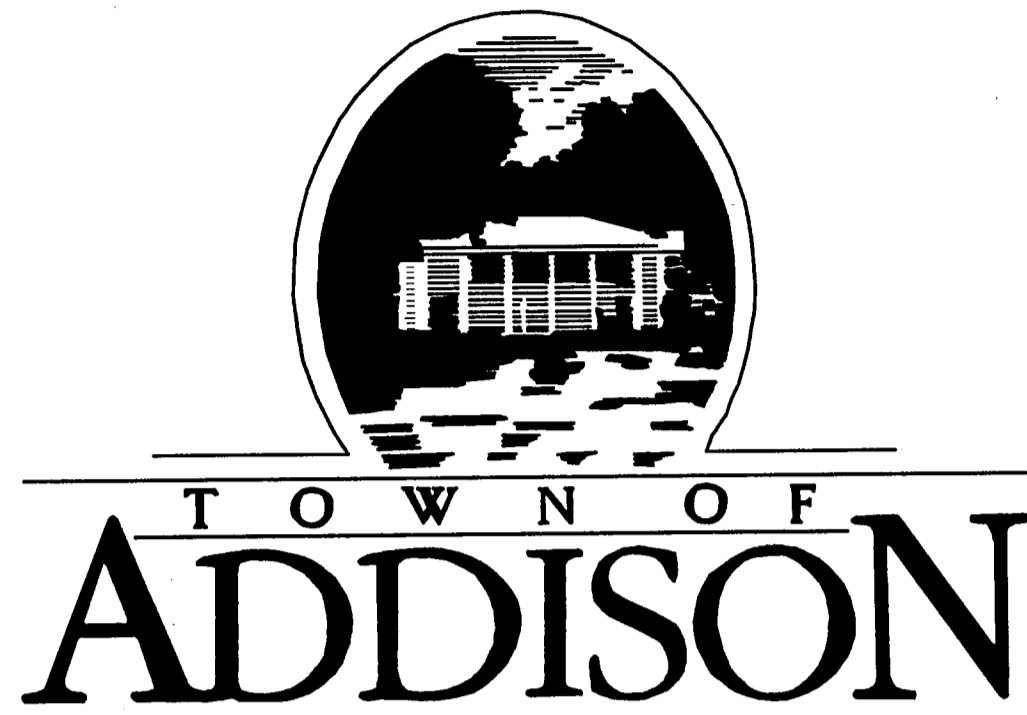

MAYOR

R. SCOTT WHEELER

MAYOR PRO-TEM

FREDRIC M. SILVER

DEPUTY MAYOR PRO-TEM

JOE CHOW

COUNCIL MEMBERS


DIANE MALLORY
 GLYNDA TURNER
 JIMMY NIEMANN
 GREGORY S. HIRSCH

CITY MANAGER

RON WHITEHEAD

PUBLIC WORKS DIRECTOR

MICHAEL MURPHY, P.E.

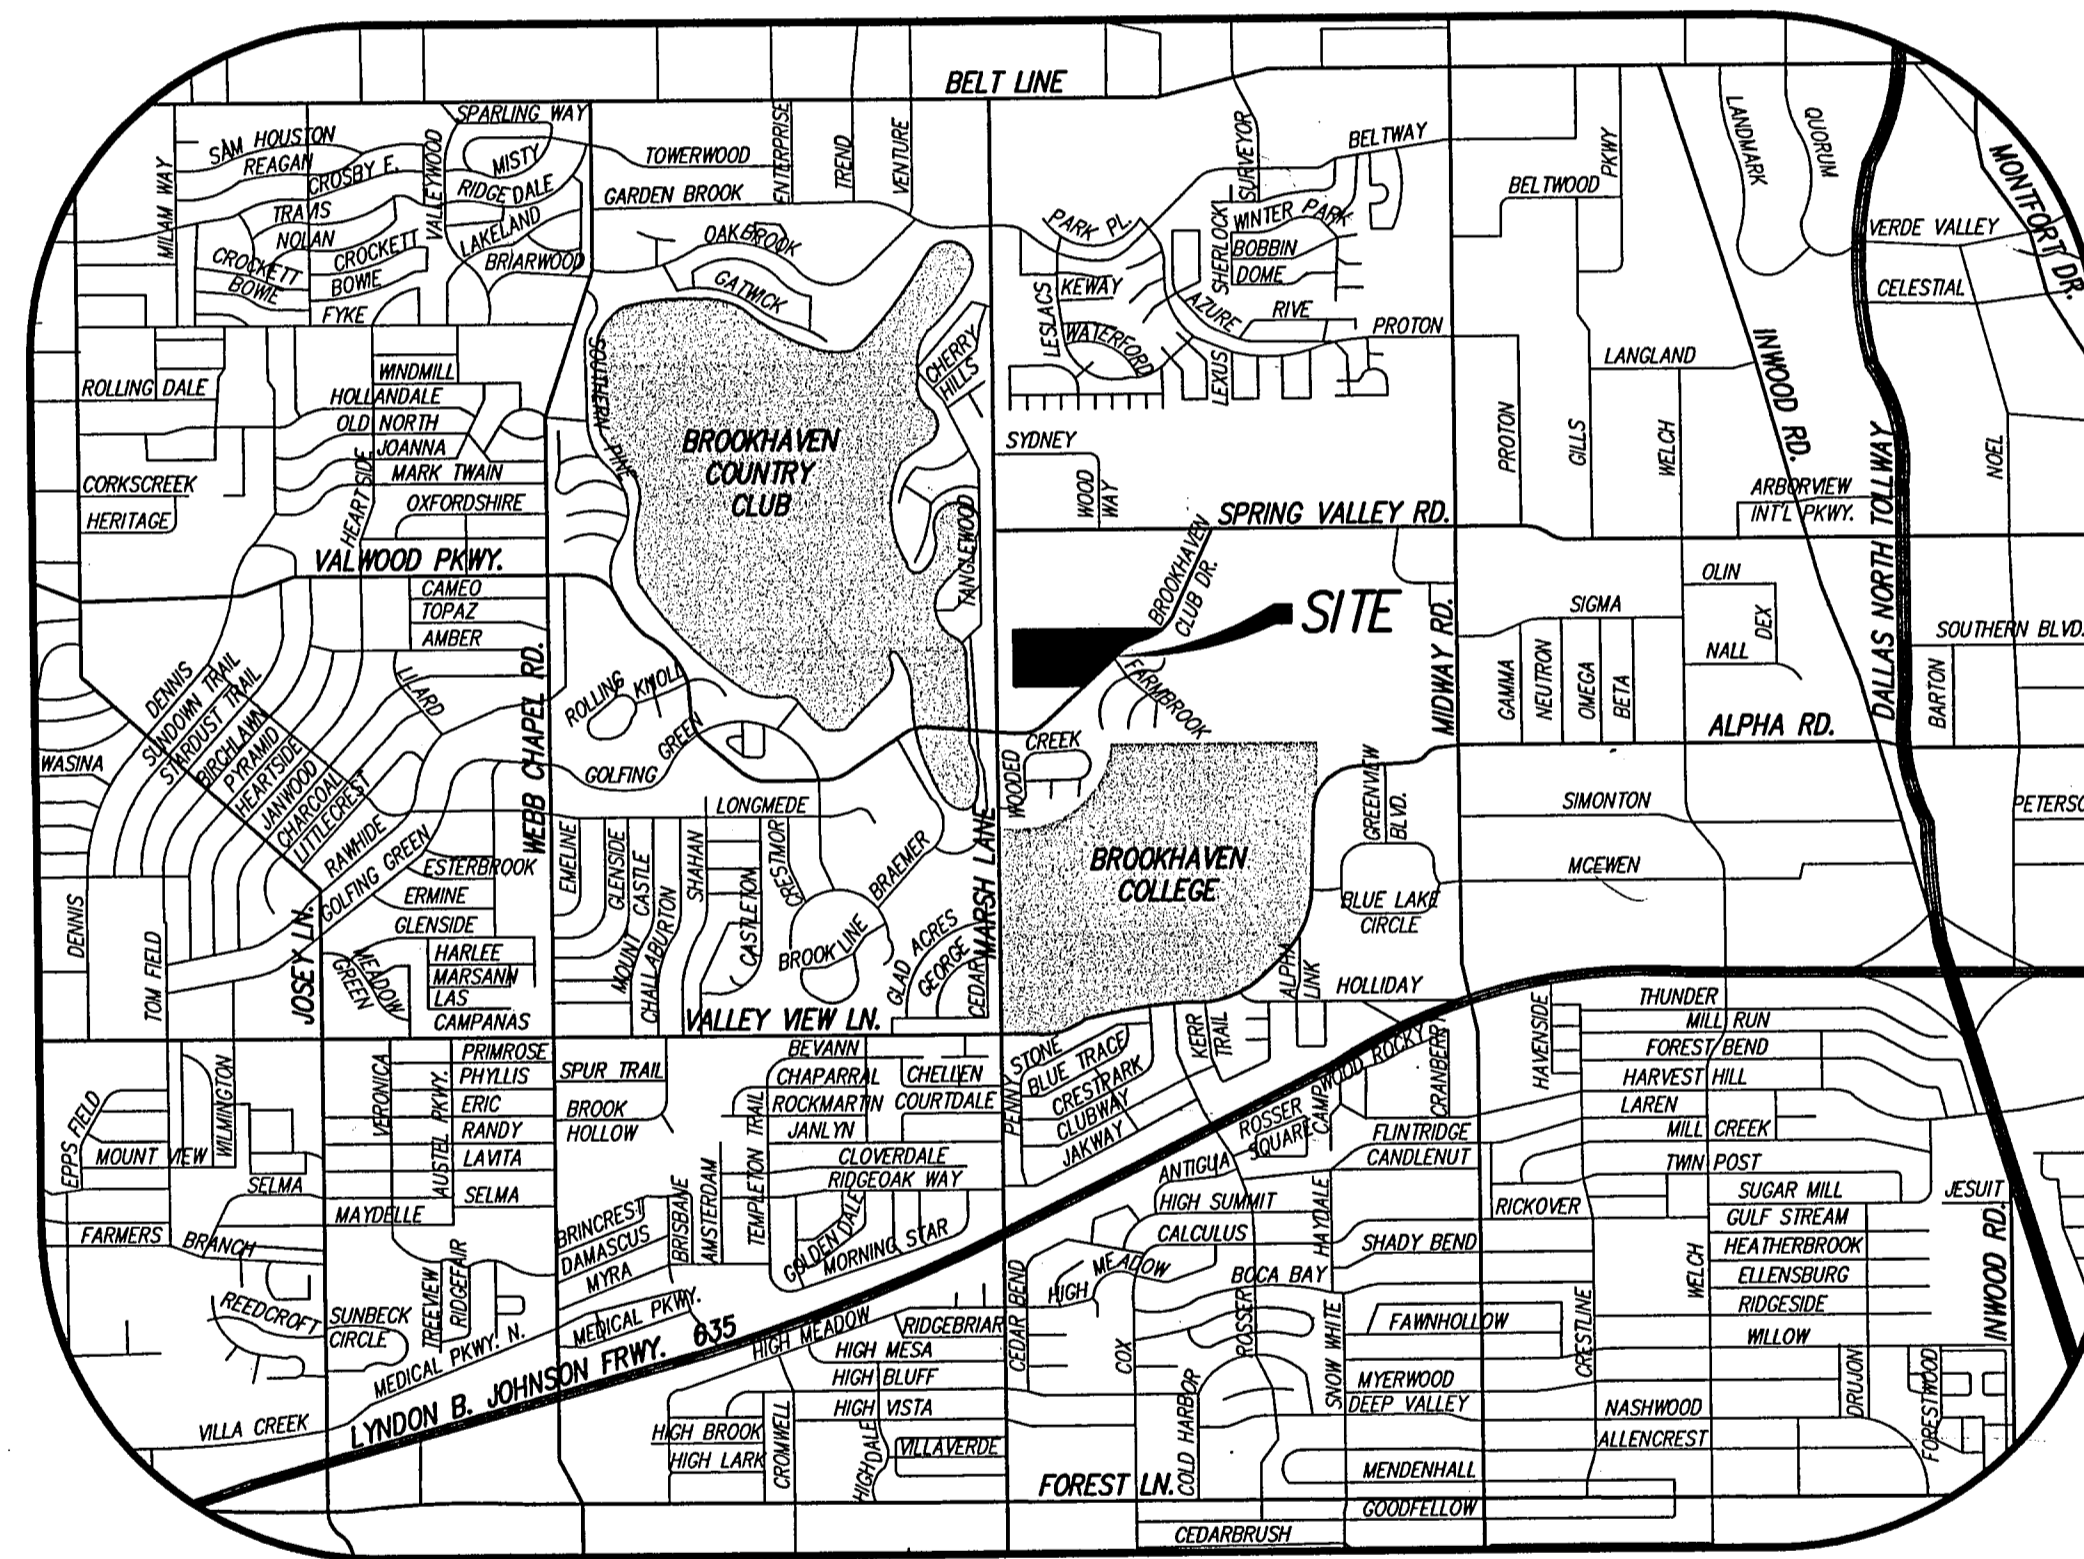


LOCATION MAP

SHEET INDEX

SHEET NO.	DESCRIPTION
1	COVER SHEET
2	GENERAL NOTES & LEGEND
3	PROJECT LAYOUT SHEET
4	PROJECT CONSTRUCTION SEQUENCING
5	WATER LINE 'A' PLAN & PROFILE - STA 0+00 TO STA 1+78.64
6	WATER LINE 'B' PLAN - STA 0+00 TO STA 8+00
7	WATER LINE 'B' PLAN - STA 8+00 TO STA 10+79.34 WATER LINE 'C' PLAN - STA 0+00 TO STA 5+00
8	WATER LINE 'C' PLAN - STA 5+00 TO STA 14+01.04
9	WATER LINE 'D' PLAN - STA 0+00 TO STA 3+12.64 WATER LINE 'E' PLAN - STA 0+00 TO STA 4+14.64
10	MISCELLANEOUS DETAILS 1
11	MISCELLANEOUS DETAILS 2

FEBRUARY 2004

TNP INC.
TEAGUE NALL AND PERKINS
 ENGINEERS • SURVEYORS • CONSULTANTS
 WWW.TNP-ONLINE.COM

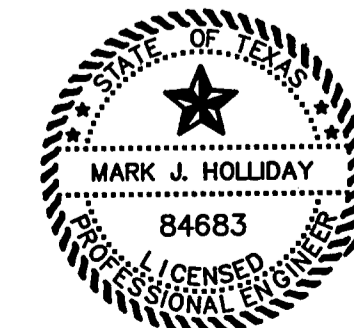

Date: 2-9-04

CONSTRUCTION SET
 ISSUED BY
 TOWN OF ADDISON
 PUBLIC WORKS DEPARTMENT
 NAME: Steve Chisholm DATE: 7/12/09

ENGINEER
 TEAGUE NALL AND PERKINS, INC.
 12160 NORTH ABRAMS ROAD #508
 DALLAS, TEXAS 75243
 (214) 461-9867
 CONTACT: MARK J. HOLLIDAY, P.E.