



**CIRCLE PLAN
PONTE AVENUE**
SCALE: 1"=10'

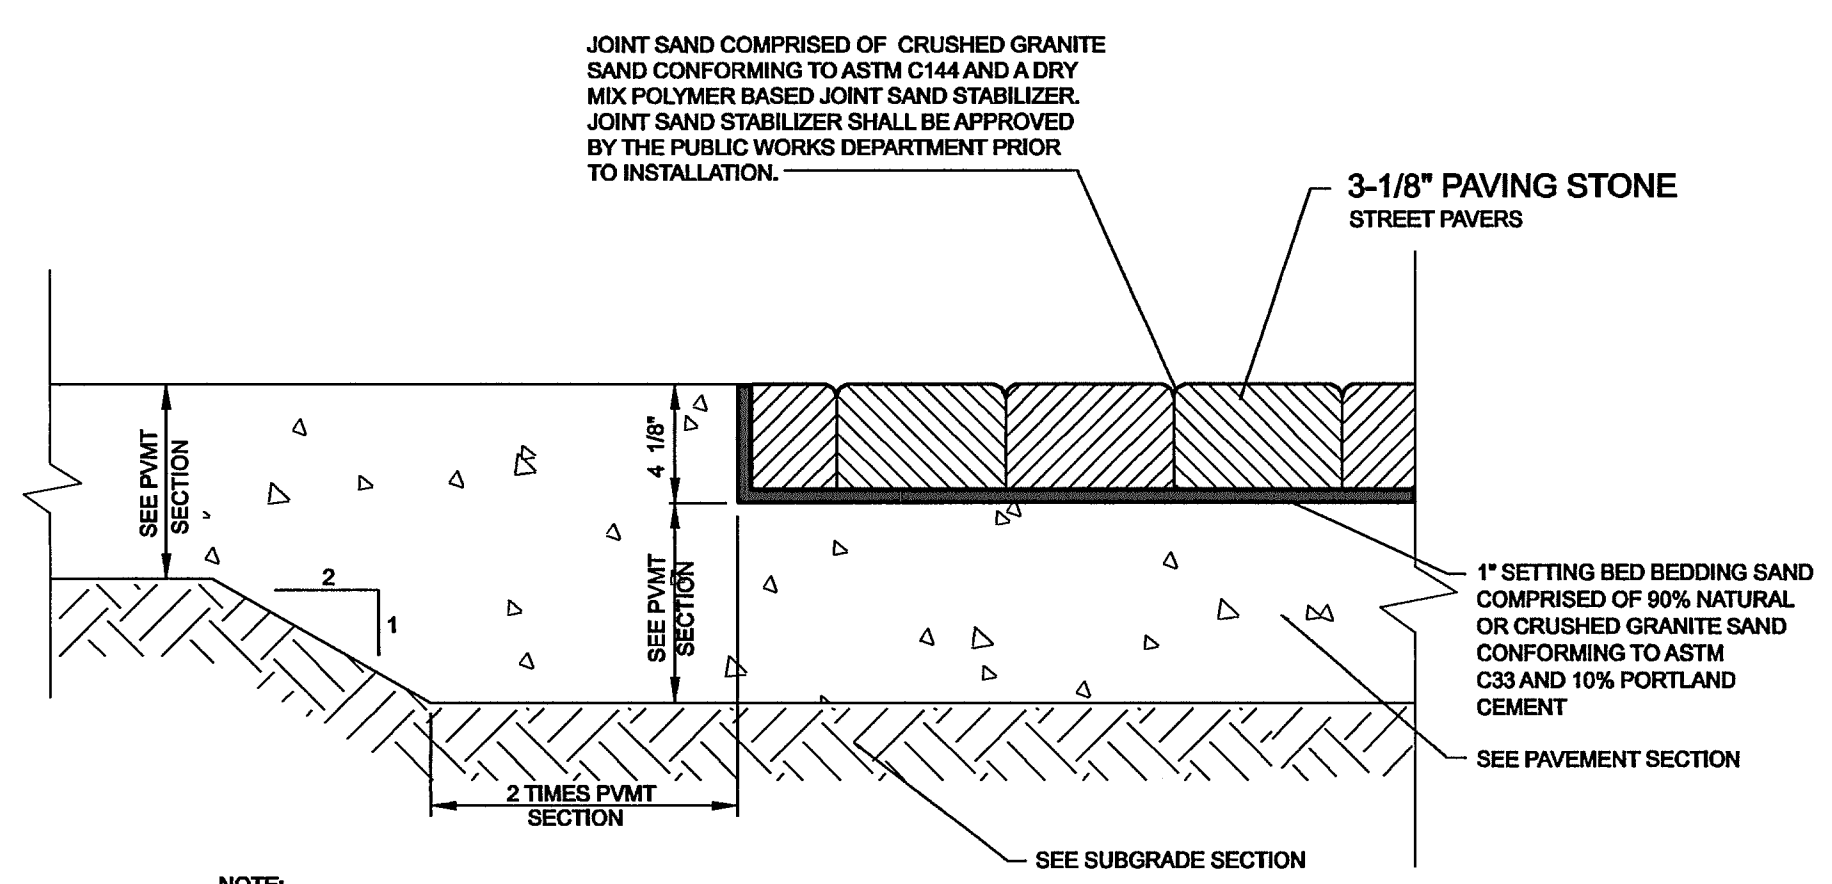


NOTE:
CONTRACTOR SHALL CONFIRM THICKNESS OF FINAL PAVER SELECTION PRIOR TO POURING DROP SLABS IN THE SIDEWALKS OR STREETS


STREET PAVERS ON CONCRETE DROP SLAB
NTS

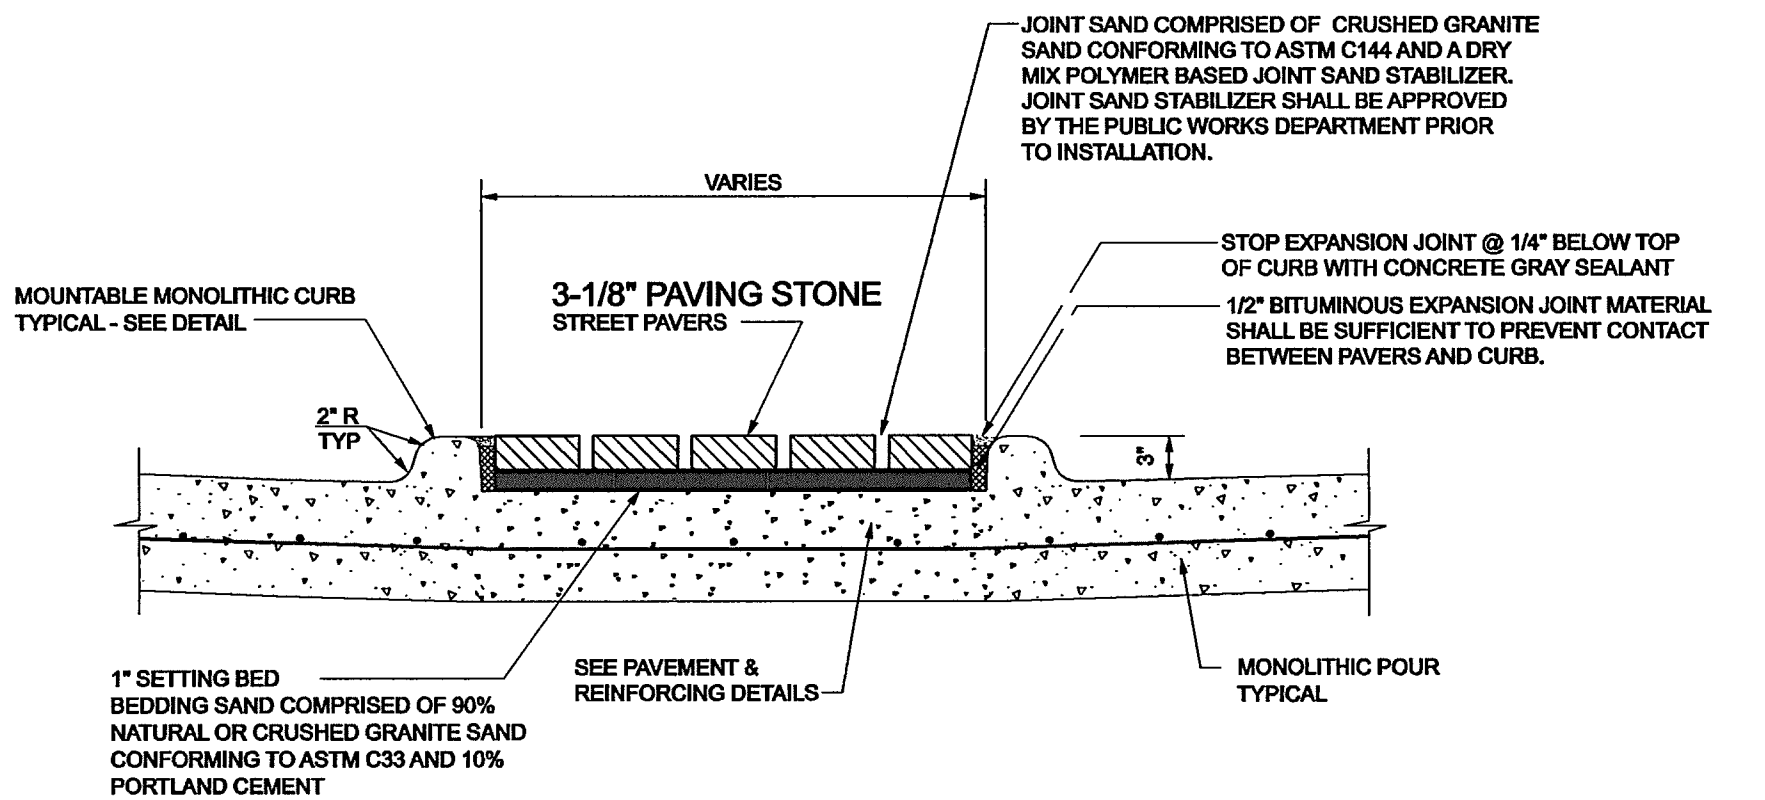

TYPICAL SECTION SPLITTER ISLAND
NTS

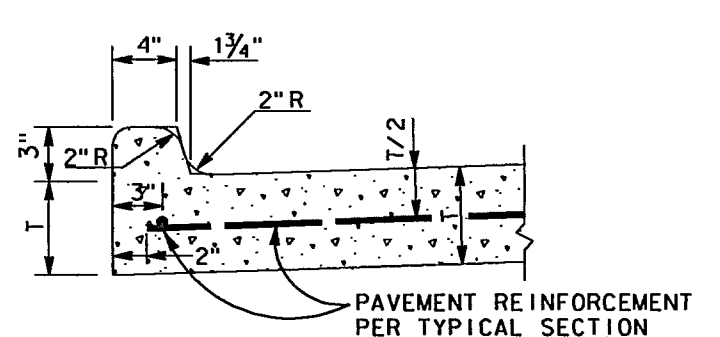

MOUNTABLE MONOLITHIC CURB
NTS

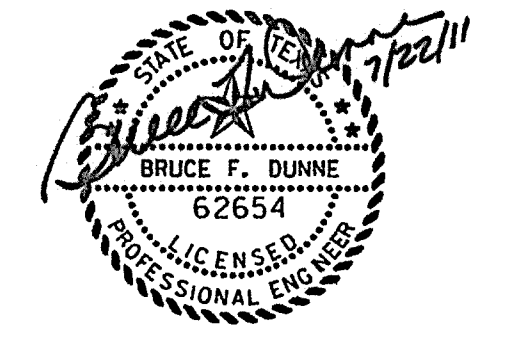

NO.	REVISION	BY	DATE

ADDISON TOWN OF ADDISON DALLAS COUNTY, TEXAS

PAVING, DRAINAGE & UTILITY IMPROVEMENTS PONTE AVENUE CIRCLE

CIRCLE DETAILS

icon Consulting Engineers, Inc. 250 W. Southlake Blvd., Suite 117
Civil Engineers - Designers - Planners Southlake, Tx 76092 (817) 552-6210

PROJECT	DESIGN	DRAWN	DATE	FILE	SHEET
5019-09	ICE	ICE	JULY 22, 2011	PW# 2011-03	6

PAVING, DRAINAGE, & UTILITY IMPROVEMENTS - PONTE AVENUE CIRCLE