


BELLA LANE DROP STRUCTURE
SCALE: 1" = 10'-0"

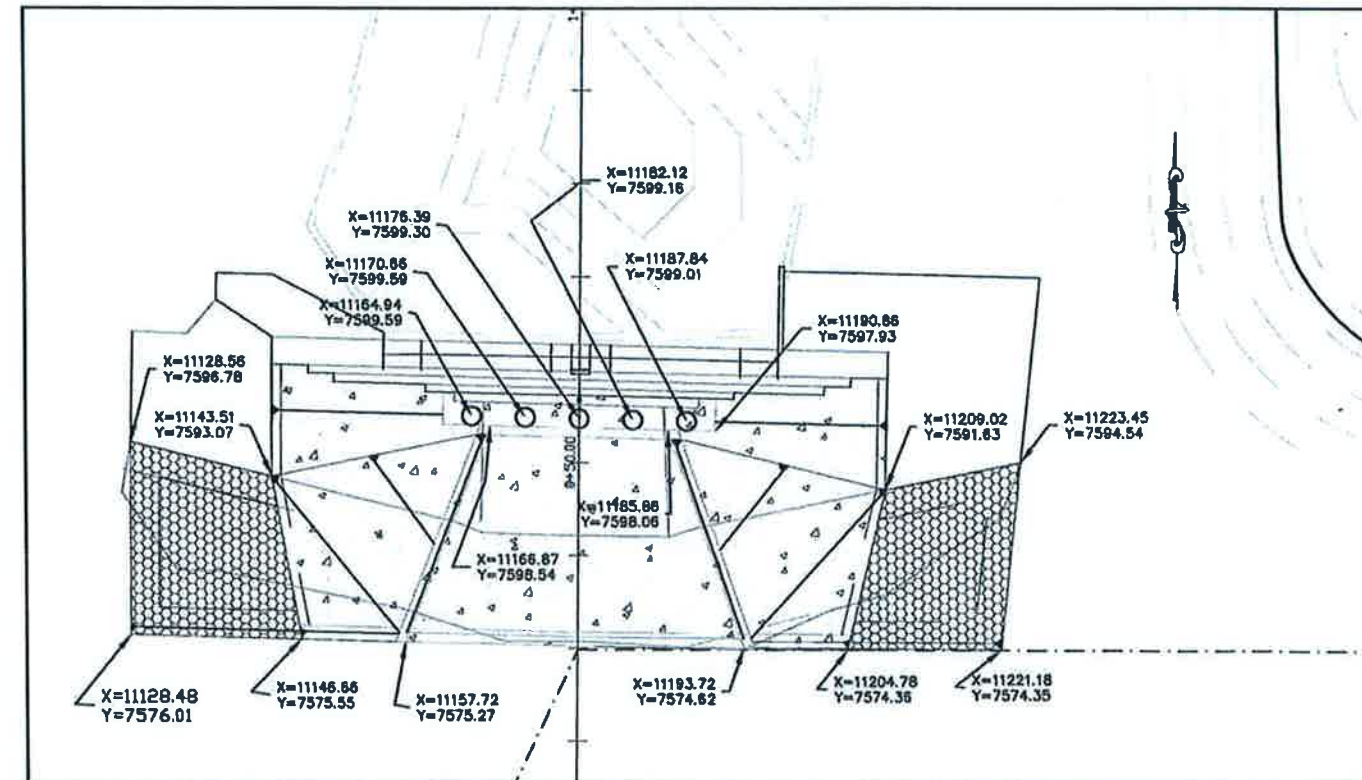

DOWNSTREAM WEIR
SCALE: 1" = 10'-0"

LEGEND

-  PROPOSED CONCRETE PROTECTION
-  PROPOSED GABION PROTECTION
-  PROPOSED GABION WALL

[Handwritten signature]

 01/21/12

revisions	date

NDM
 NATHAN D. MAIER
 CONSULTING ENGINEERS, INC.
 FIRM REGISTRATION NO. F-356
 Two Park Lane Place / 8080 Park Lane / Suite 600
 Dallas, Texas 75231 / (214) 739-4741

**SLOPE PROTECTION/DROP STRUCTURE
 AT BELLA LANE VEHICULAR BRIDGE
 AND
 STABILIZATION AT THE DOWNSTREAM
 WEIR
 VITRUVIAN PARK
 TOWN OF ADDISON, TEXAS**

CONTROL SHEET					sheet no.
design	drawn	scale	date	file name	3 15
B.J.	NDM	AS NOTED	1-27-12	HCO3	
					job number
					11-07-037