




15  
L1-16 Hand Rail & Guard Rail Plan - Ramps  
REF. 1/L4-03

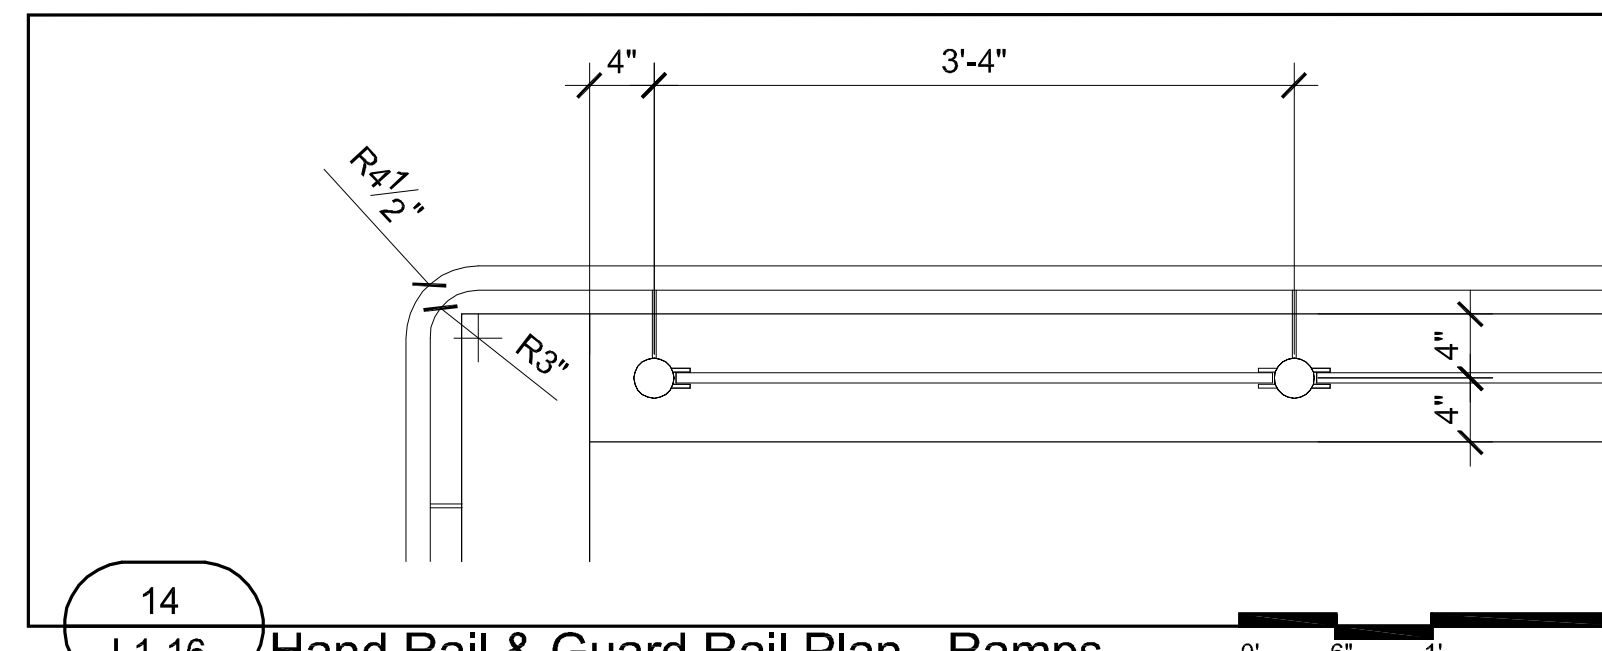


14  
L1-16 Hand Rail & Guard Rail Plan - Ramps  
REF. 1/L4-02, 1/L4-03

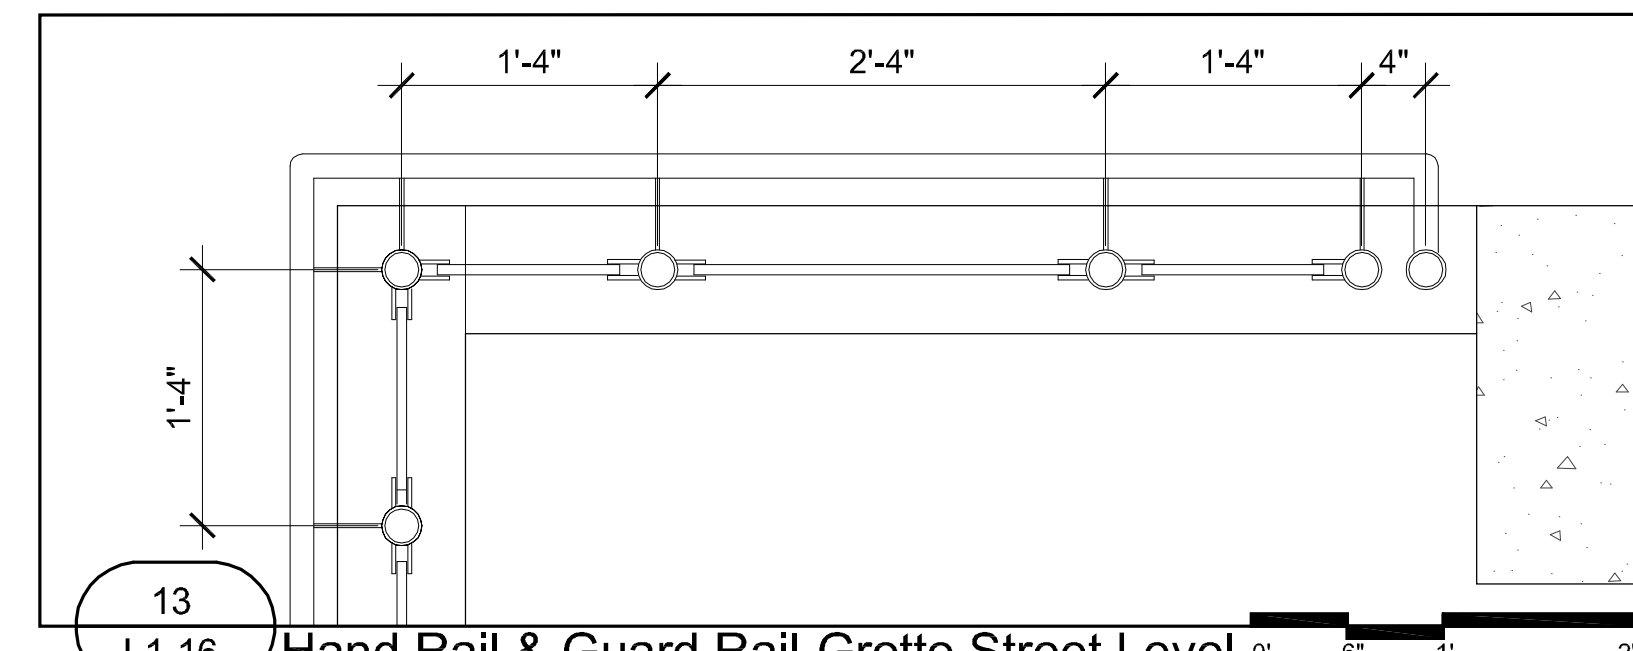


13  
L1-16 Hand Rail & Guard Rail-Grotto Street Level  
REF. 1/L9-04, 2/L9-04

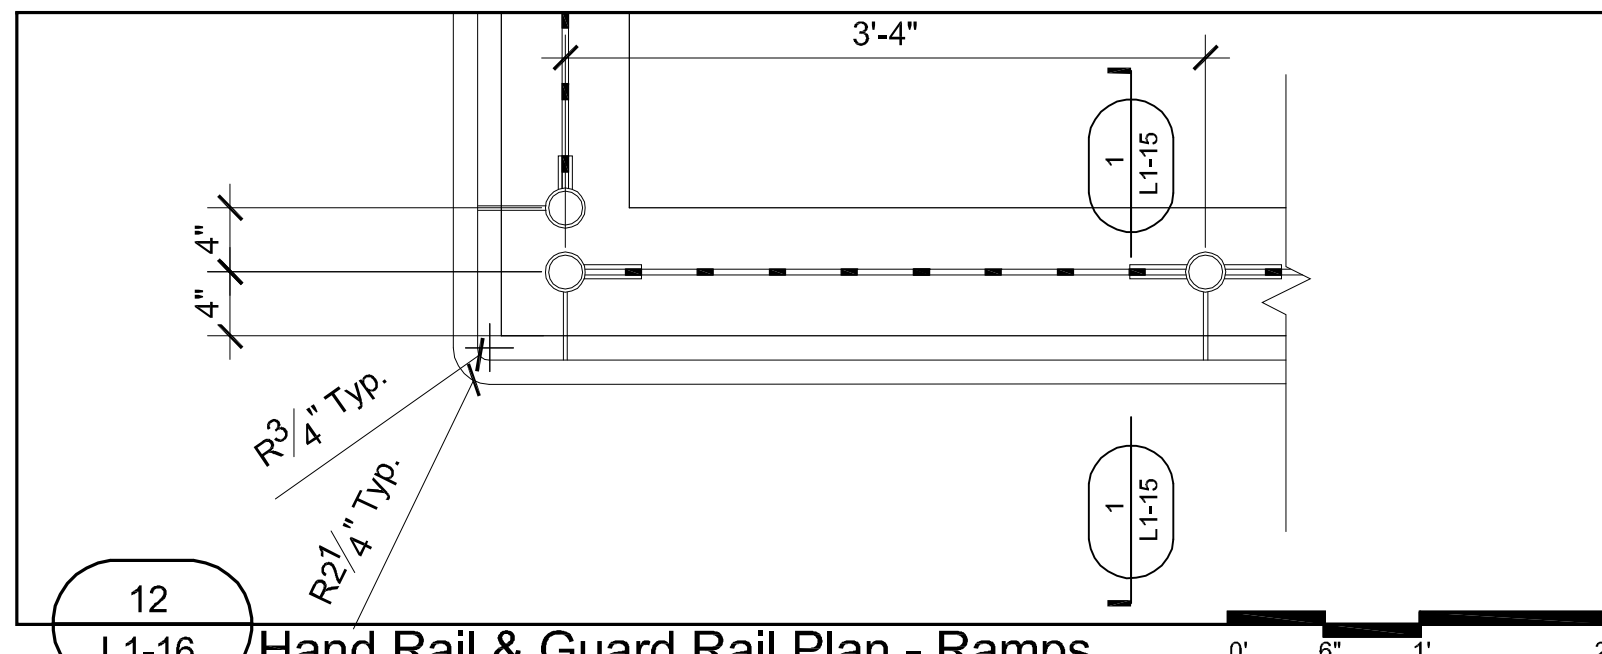


12  
L1-16 Hand Rail & Guard Rail Plan - Ramps  
REF. 1/L4-02, 1/L4-03

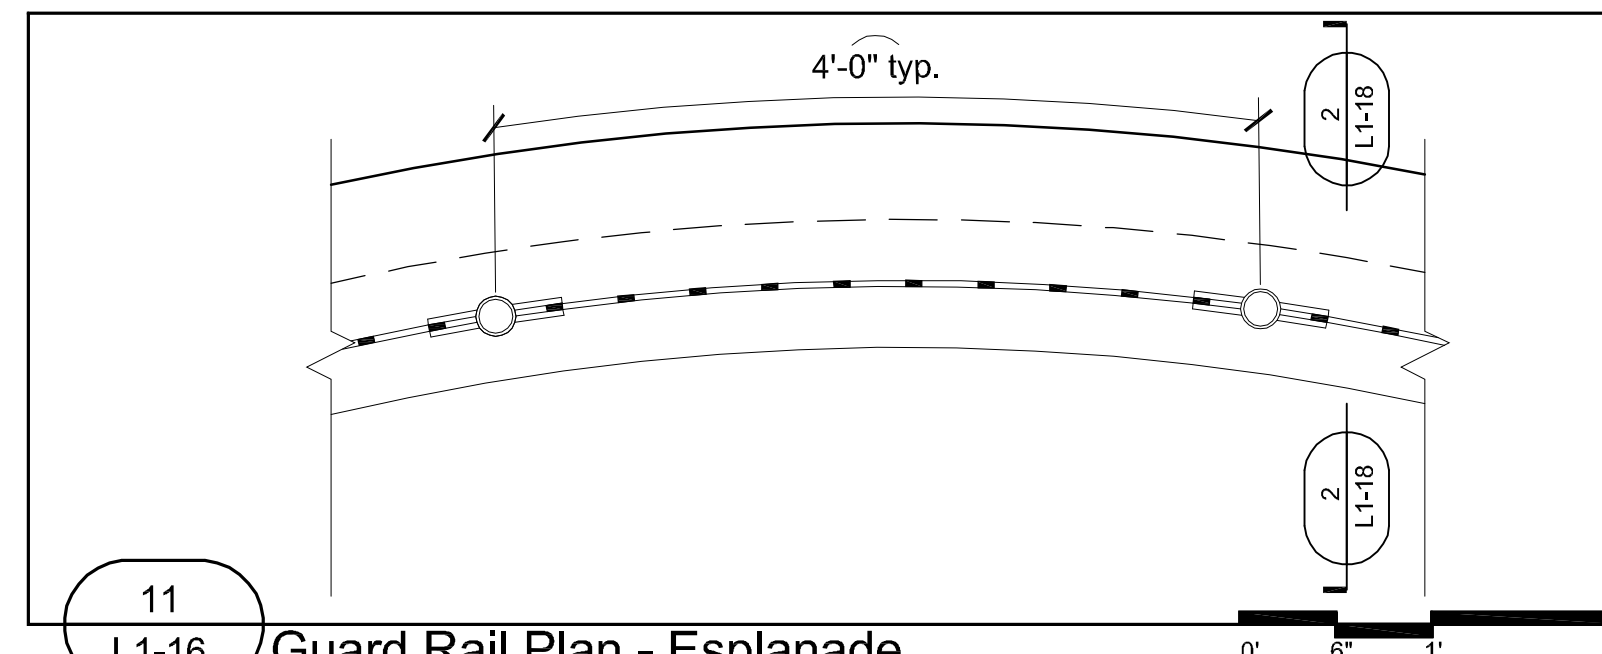


11  
L1-16 Guard Rail Plan - Esplanade  
REF. 2/L9-05

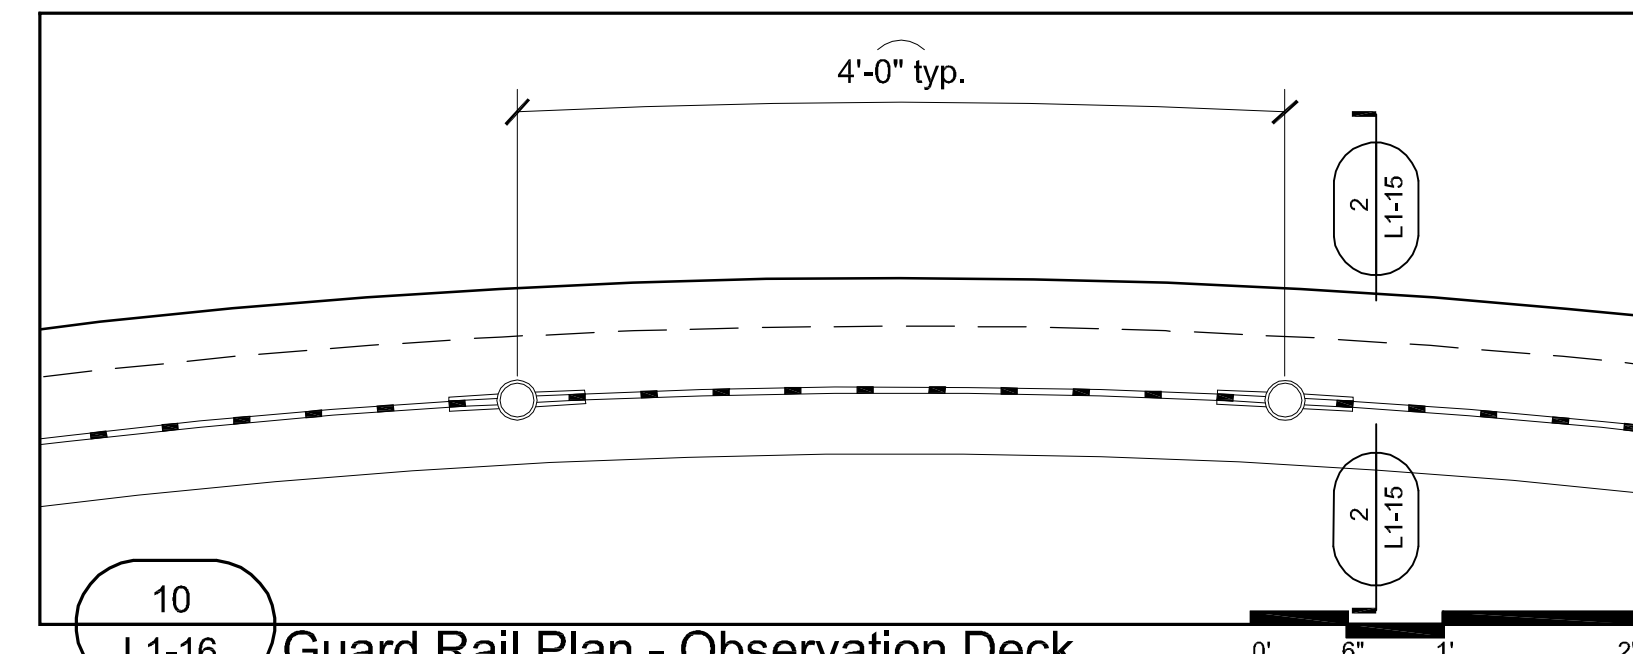


10  
L1-16 Guard Rail Plan - Observation Deck  
REF. 1/L5-01

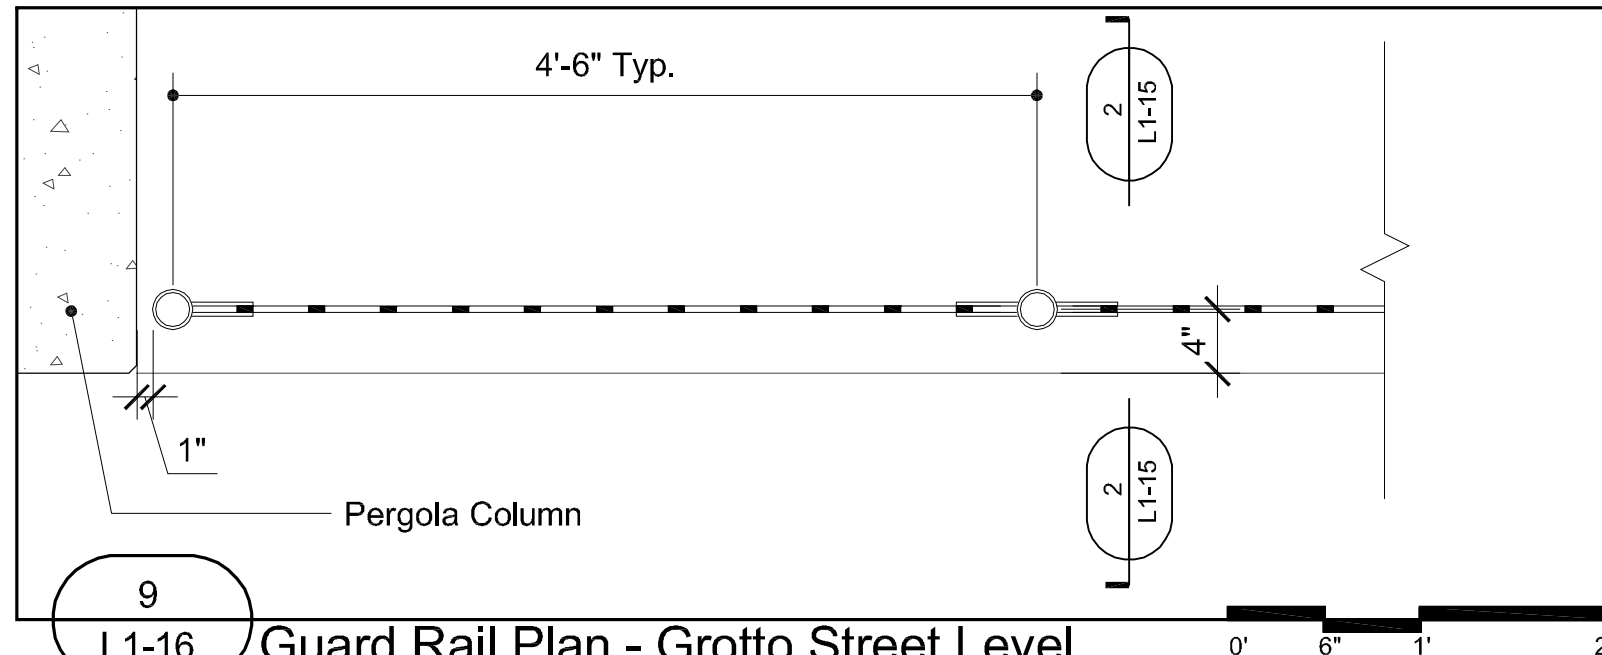


9  
L1-16 Guard Rail Plan - Grotto Street Level  
REF. 2/L9-02

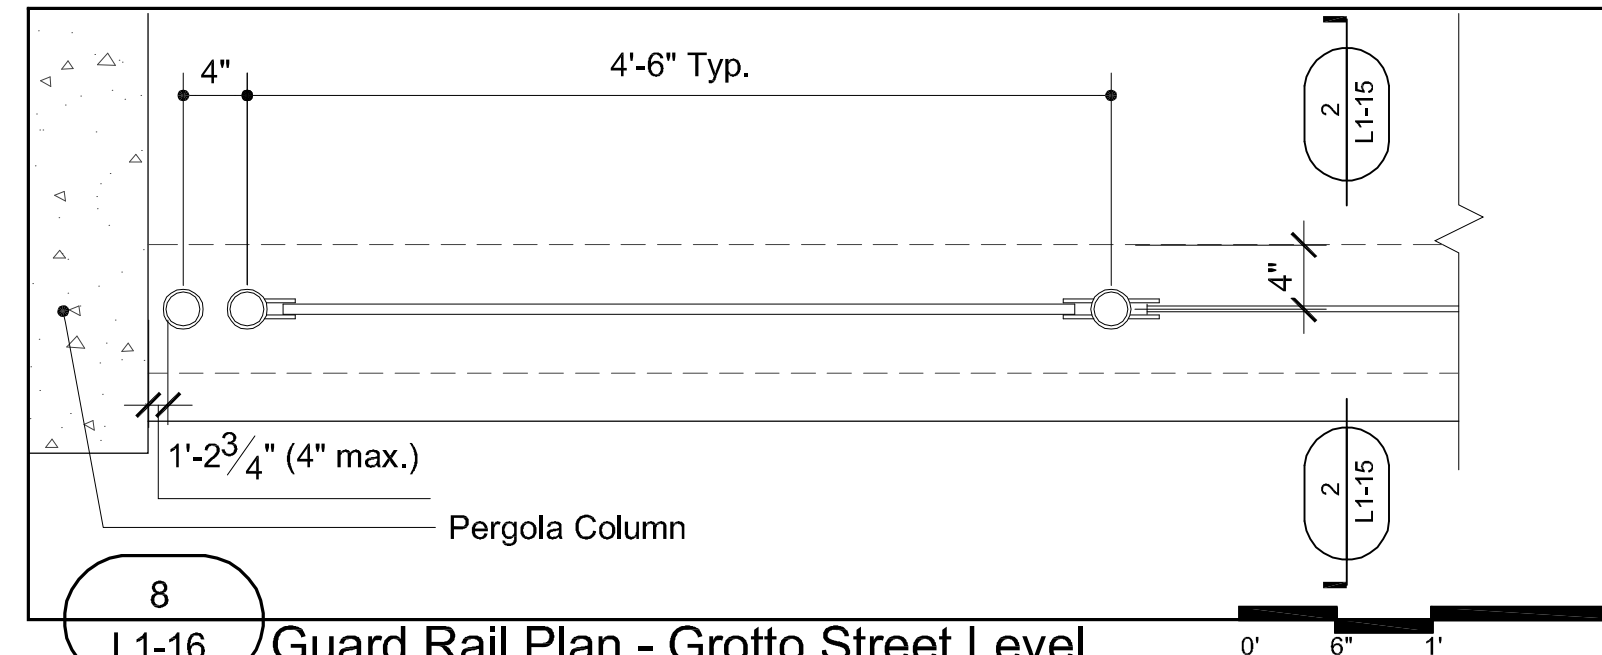


8  
L1-16 Guard Rail Plan - Grotto Street Level  
REF. 2/L9-02

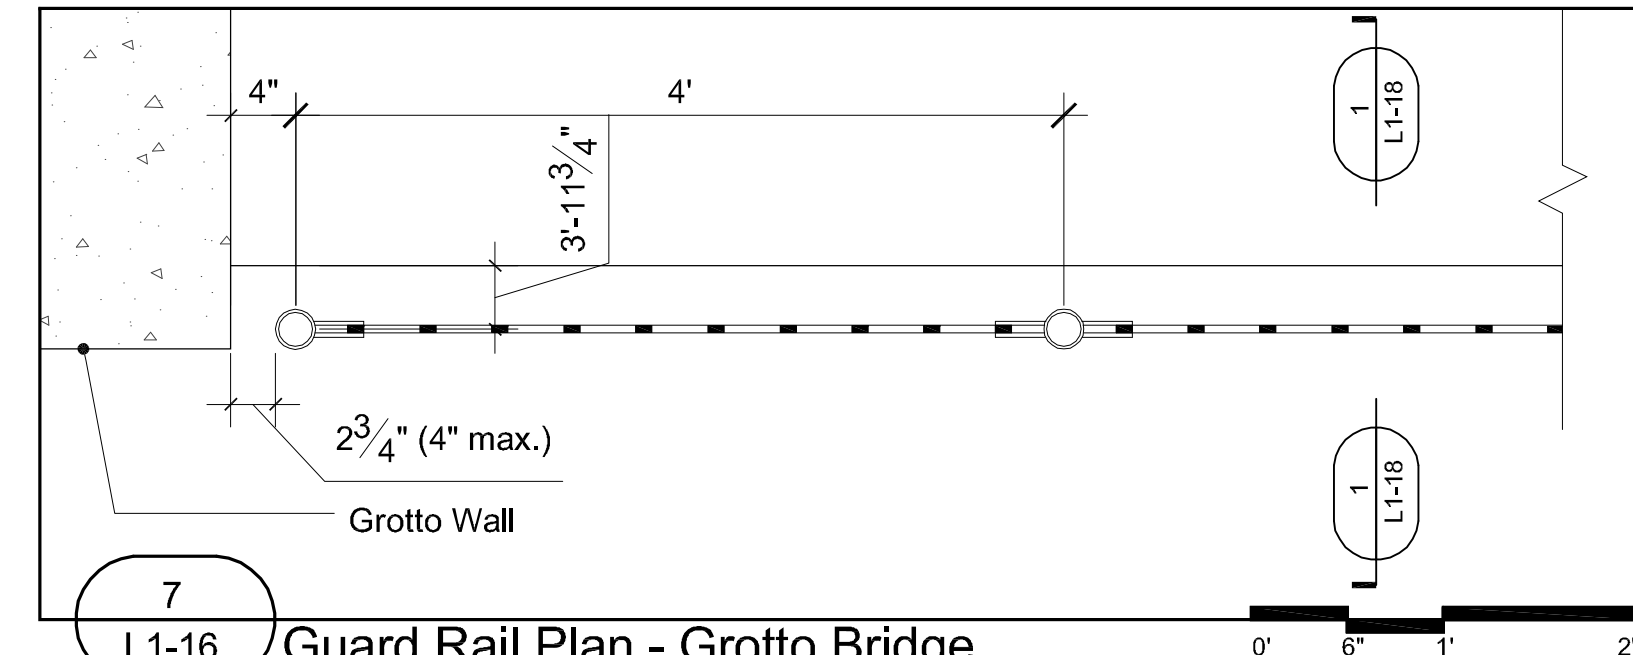


7  
L1-16 Guard Rail Plan - Grotto Bridge  
REF. 1/L6-01, 1/L9-03, 3/L9-04

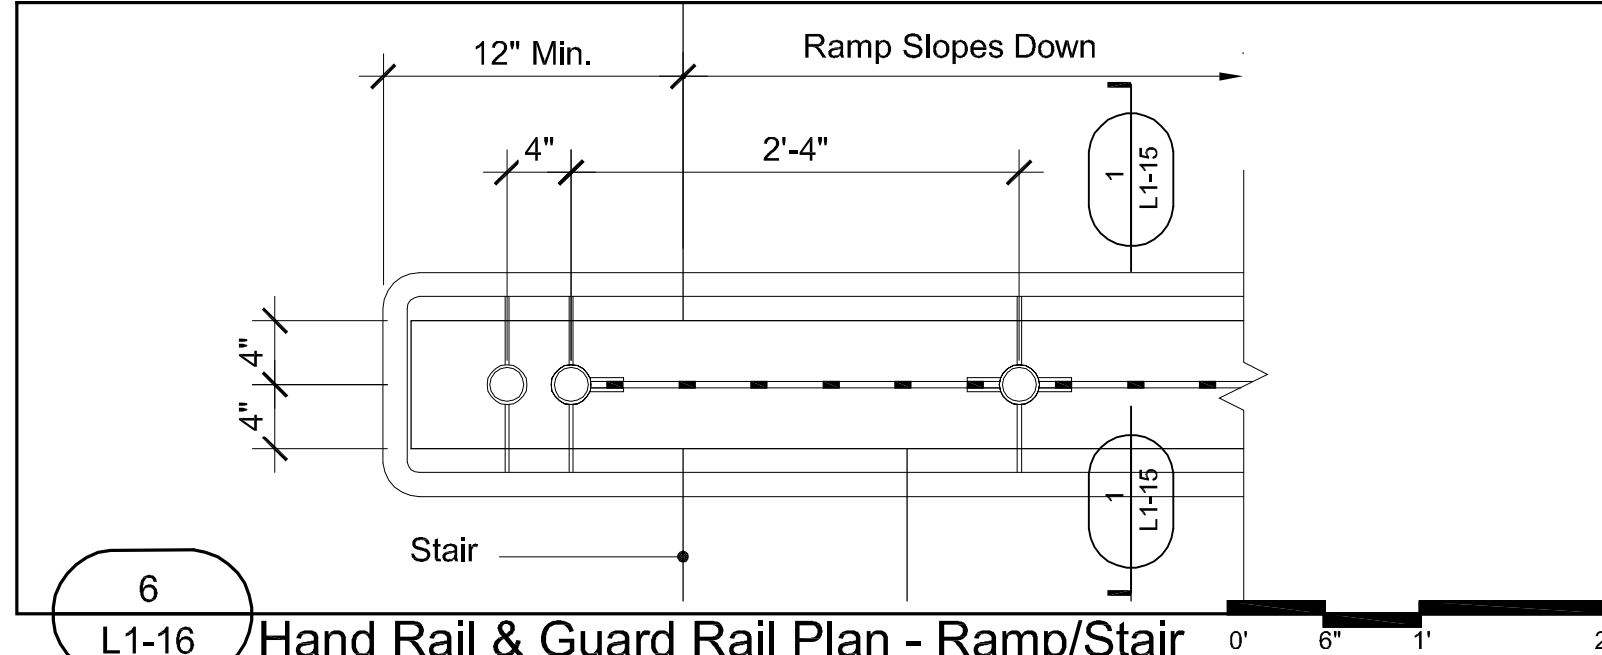


6  
L1-16 Hand Rail & Guard Rail Plan - Ramp/Stair  
REF. 1/L4-02, 1/L4-03

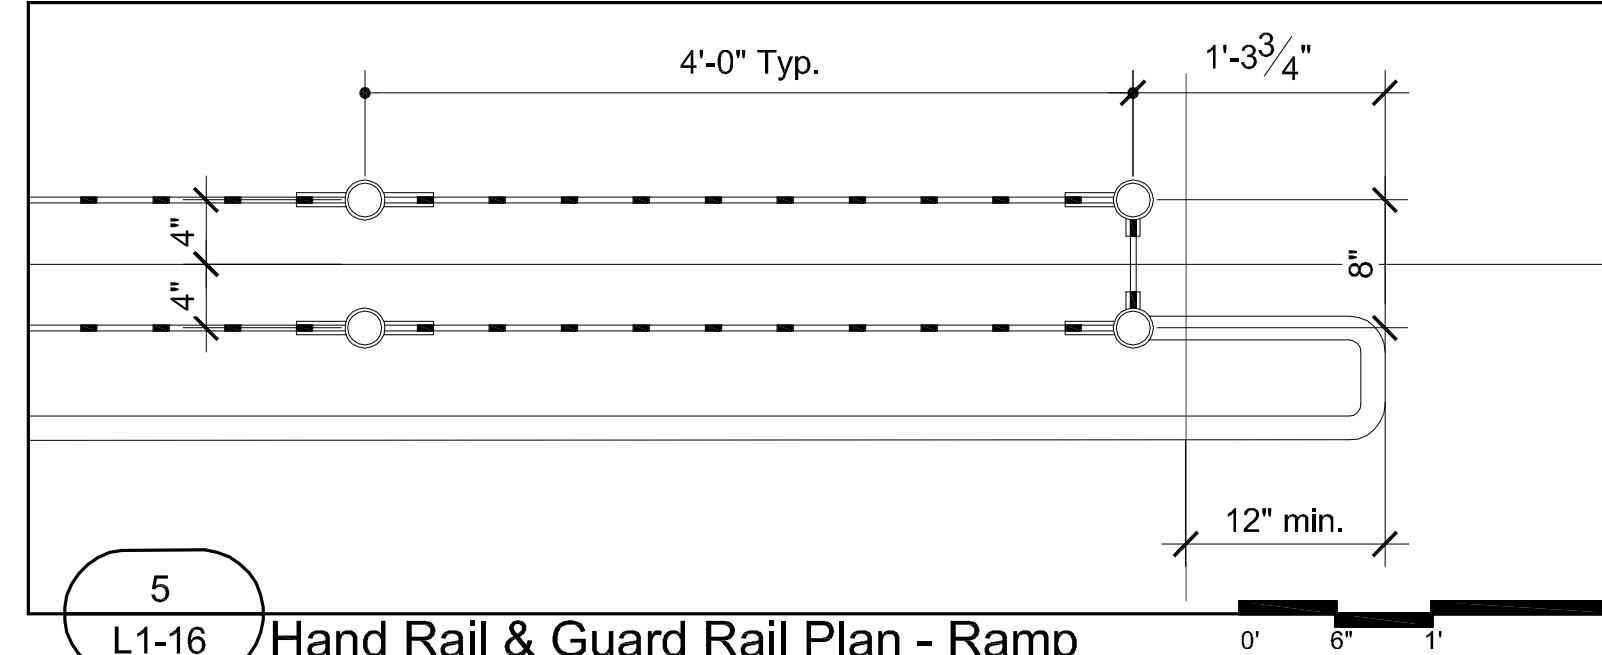


5  
L1-16 Hand Rail & Guard Rail Plan - Ramp  
REF. 1/L9-05

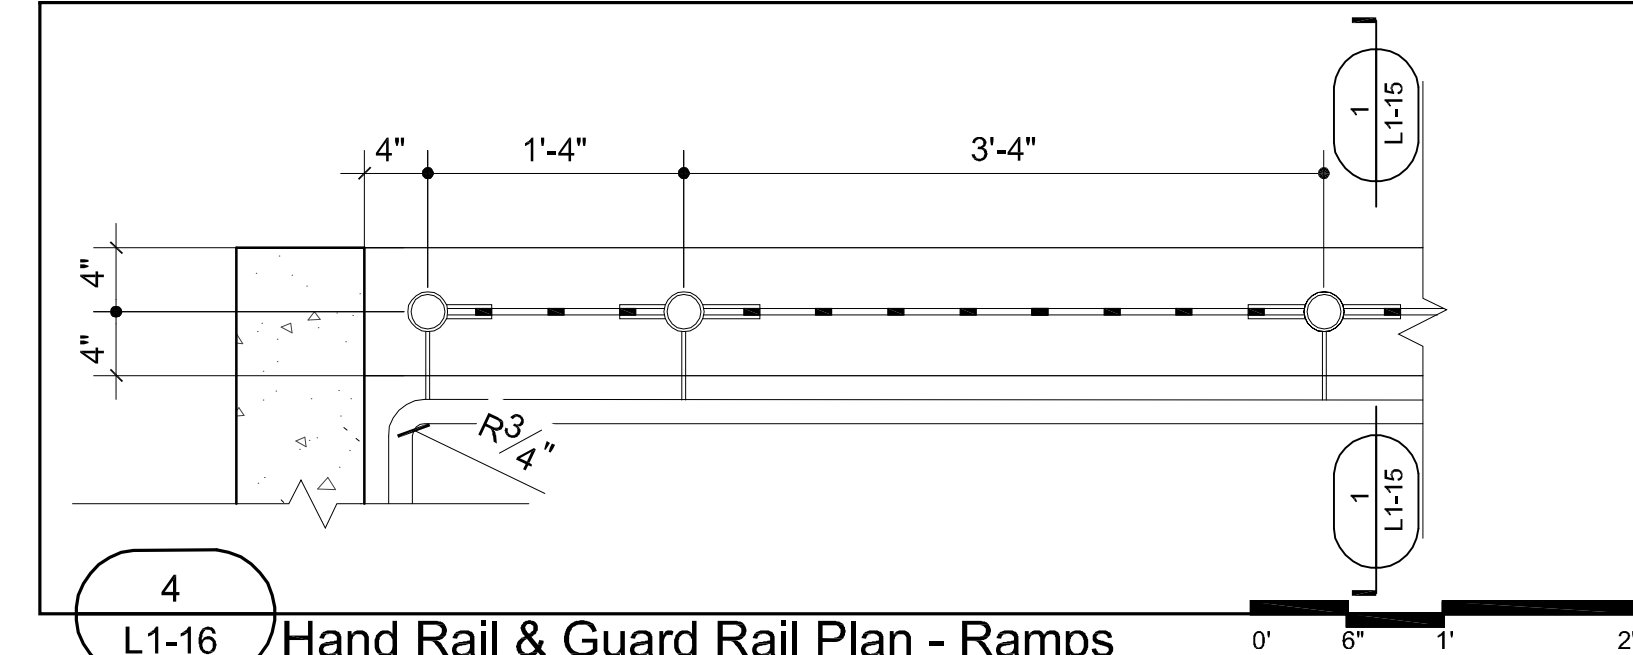


4  
L1-16 Hand Rail & Guard Rail Plan - Ramps  
REF. 1/L4-02, 1/L4-03

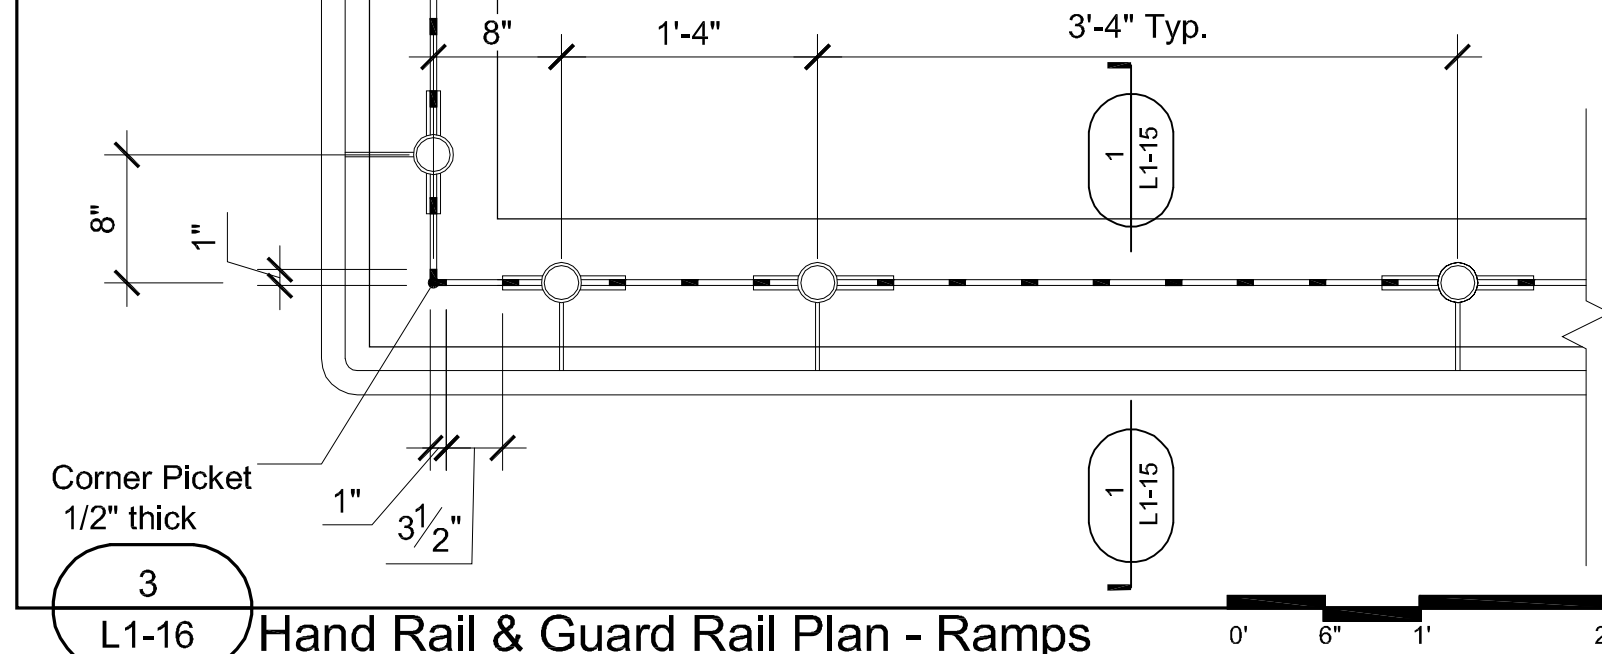

3  
L1-16 Hand Rail & Guard Rail Plan - Ramps  
REF. 1/L4-03

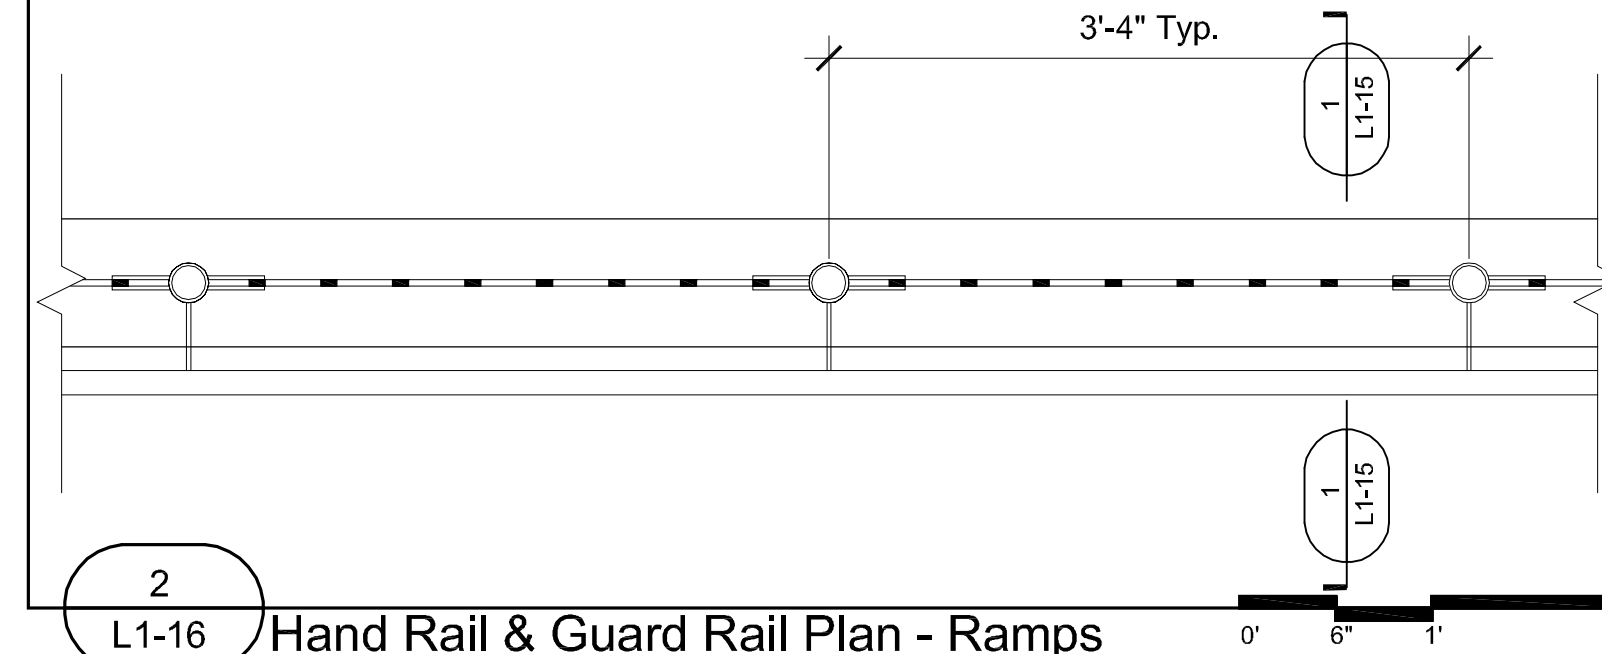

2  
L1-16 Hand Rail & Guard Rail Plan - Ramps  
REF. 1/L4-02, 1/L4-03

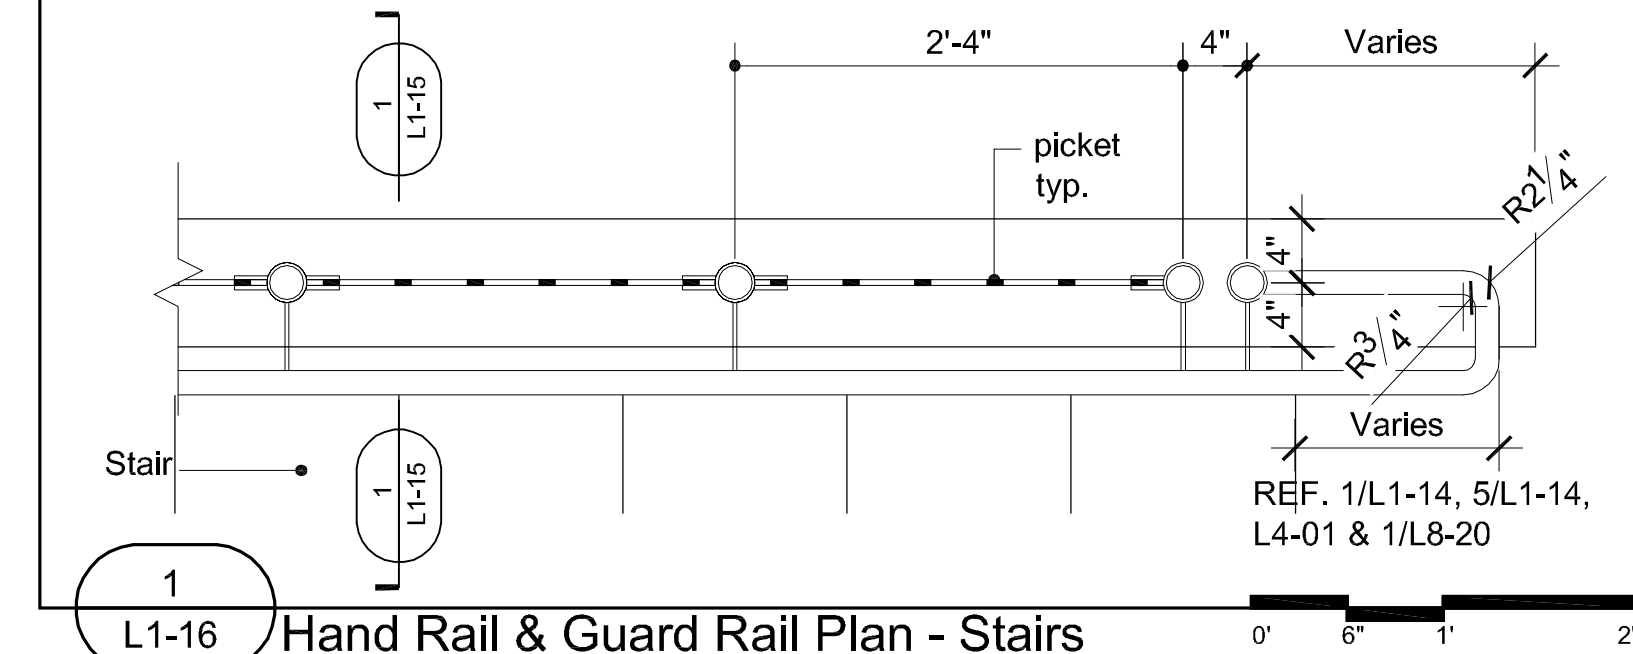

1  
L1-16 Hand Rail & Guard Rail Plan - Stairs  
REF. 1/L4-01, 2/L4-01, 1/L4-02, 1/L4-03, 1/L8-20, 1/L9-04, 2/L9-04


**GENERAL NOTE**

Refer to sheet L1-01 Design Selection Summary for specific product, finishes, and colors.

Refer to sheets L1-12 & L1-13 for furniture and park element details.

**LEGEND**

1	Project Limit	66	Not used
2	Not in Contract (N.I.C.): Information provided for design intent only.	67	Not used
3	Planting Area: Ref. L10-00's & L11-00's	68	Pedestal Drinking Fountain
4	Expansion Joint: Ref. Civil for detail	69	Litter Receptacle
5	Tooled Control Joint: Ref. Civil for detail	70	Bench
6	Concrete Paving A	71	Pet Waste Disposal System
7	Concrete Paving B	72	Bike Rack
8	Concrete Paving C	73	Gravel
9	Concrete Paving D	74	Limestone Slab
10	Concrete Wall: ref. Structural		
11A	Pavestone Concrete Paver A		
11B	Pavestone Concrete Paver B		
11C	Pavestone Concrete Paver C		
11D	Pavestone Concrete Paver D		
11E	Pavestone Concrete Paver E		
12	Structural Concrete Masonry Unit Wall		
13	Structural Fill: Reference Structural		
14	Transformer/Switchgear: Ref. Civil		
15	Drain Grate		
16	Atrium Grate		
17	Paver Grate		
18	Metal Pergola		
19	Metal Trellis		
20	Trellis Above		
21	Light Fixture Above		
22	Metal Guard Rail		
23	Metal Handrail		
24	Metal Guard Rail and Handrail		
25	Granite Bollard		
26	Composite Decking		
27	Concrete Pier: Locate in field to avoid conflict with existing tree roots - Ref. Structural		
28	Structural Steel Beam: Ref. Structural		
29	Structural Framing: Ref. Structural		
30	Structural Steel Channel: Ref. Structural		
31	Concrete walkway: Ref. Civil & Structural		
32	Bridge: N.I.C. (Not In Contract)		
33	Building Beyond: N.I.C. (Not In Contract)		
34	Guardrail Beyond		
35	Concrete Form Ties		
36	Vertical Control Joints: Ref. Structural		
37	Concrete Bench		
38	Lake Edge Wall: Ref. Structural		
39	Concrete Wall Beyond		
40	Electrical: Ref. Civil		
41	Concrete Curb - Reference structural		
42	Access Panel - Reference structural		
43	Vertical Control Joints: Ref. Structural		
44	Concrete Weir: Reference Structural		
45	Water		
46	Hollow Metal Door and Frame		

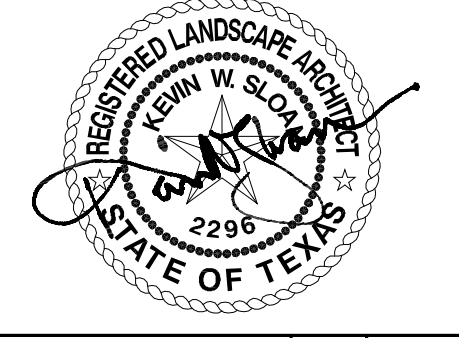

NO.	REVISION	BY	DATE

**ADDISON TOWN OF ADDISON DALLAS COUNTY, TEXAS**

**PARK AND STREETSCAPE IMPROVEMENTS VITRUVIAN PARK**

**METAL GUARD RAIL AND HAND RAIL PLAN DETAILS**

**KEVIN SLOAN STUDIO** 4145 Travis, Suite 105 Dallas, Texas 75204 (214) 379-1061

PROJECT	DESIGN	DRAWN	DATE	FILE	SHEET
5029-01	KWS	MM	APR 26, 2010	PW # 2009-04	L1-16

PARK AND STREETSCAPE IMPROVEMENTS - VITRUVIAN PARK