




Subsurface Drain System Detail (Section perpendicular to curb)

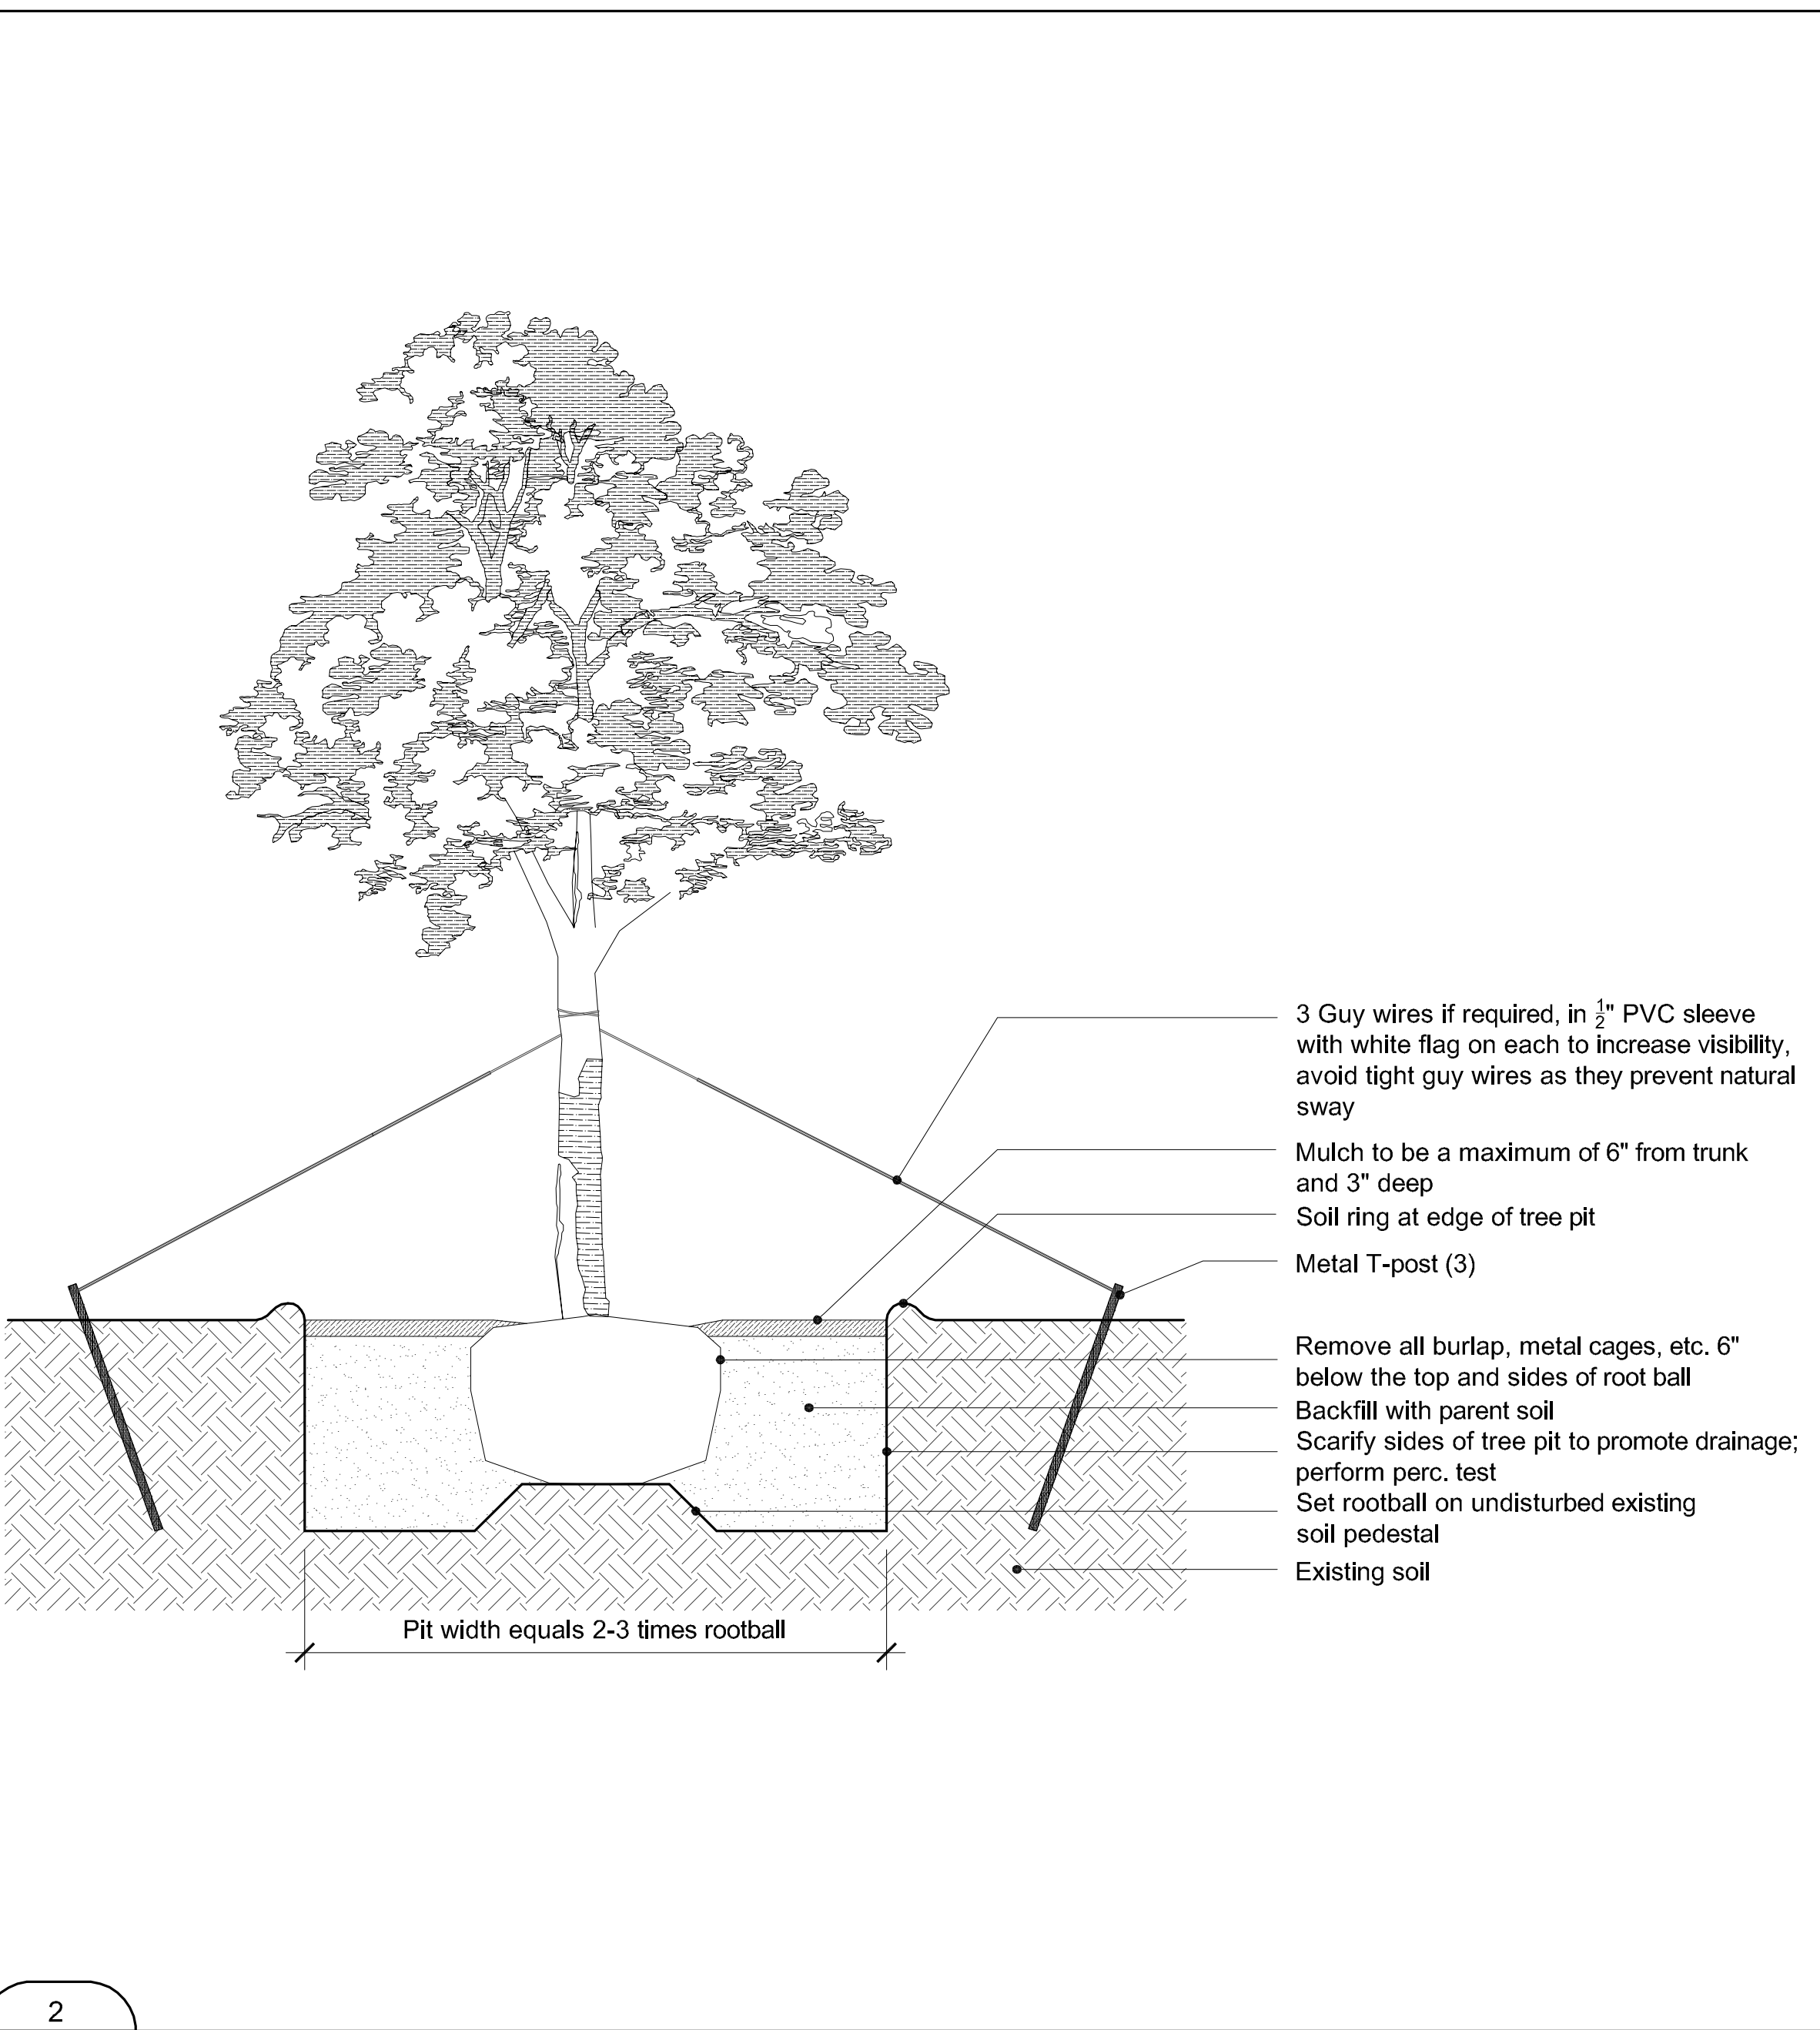

Tree Staking Detail, Typical

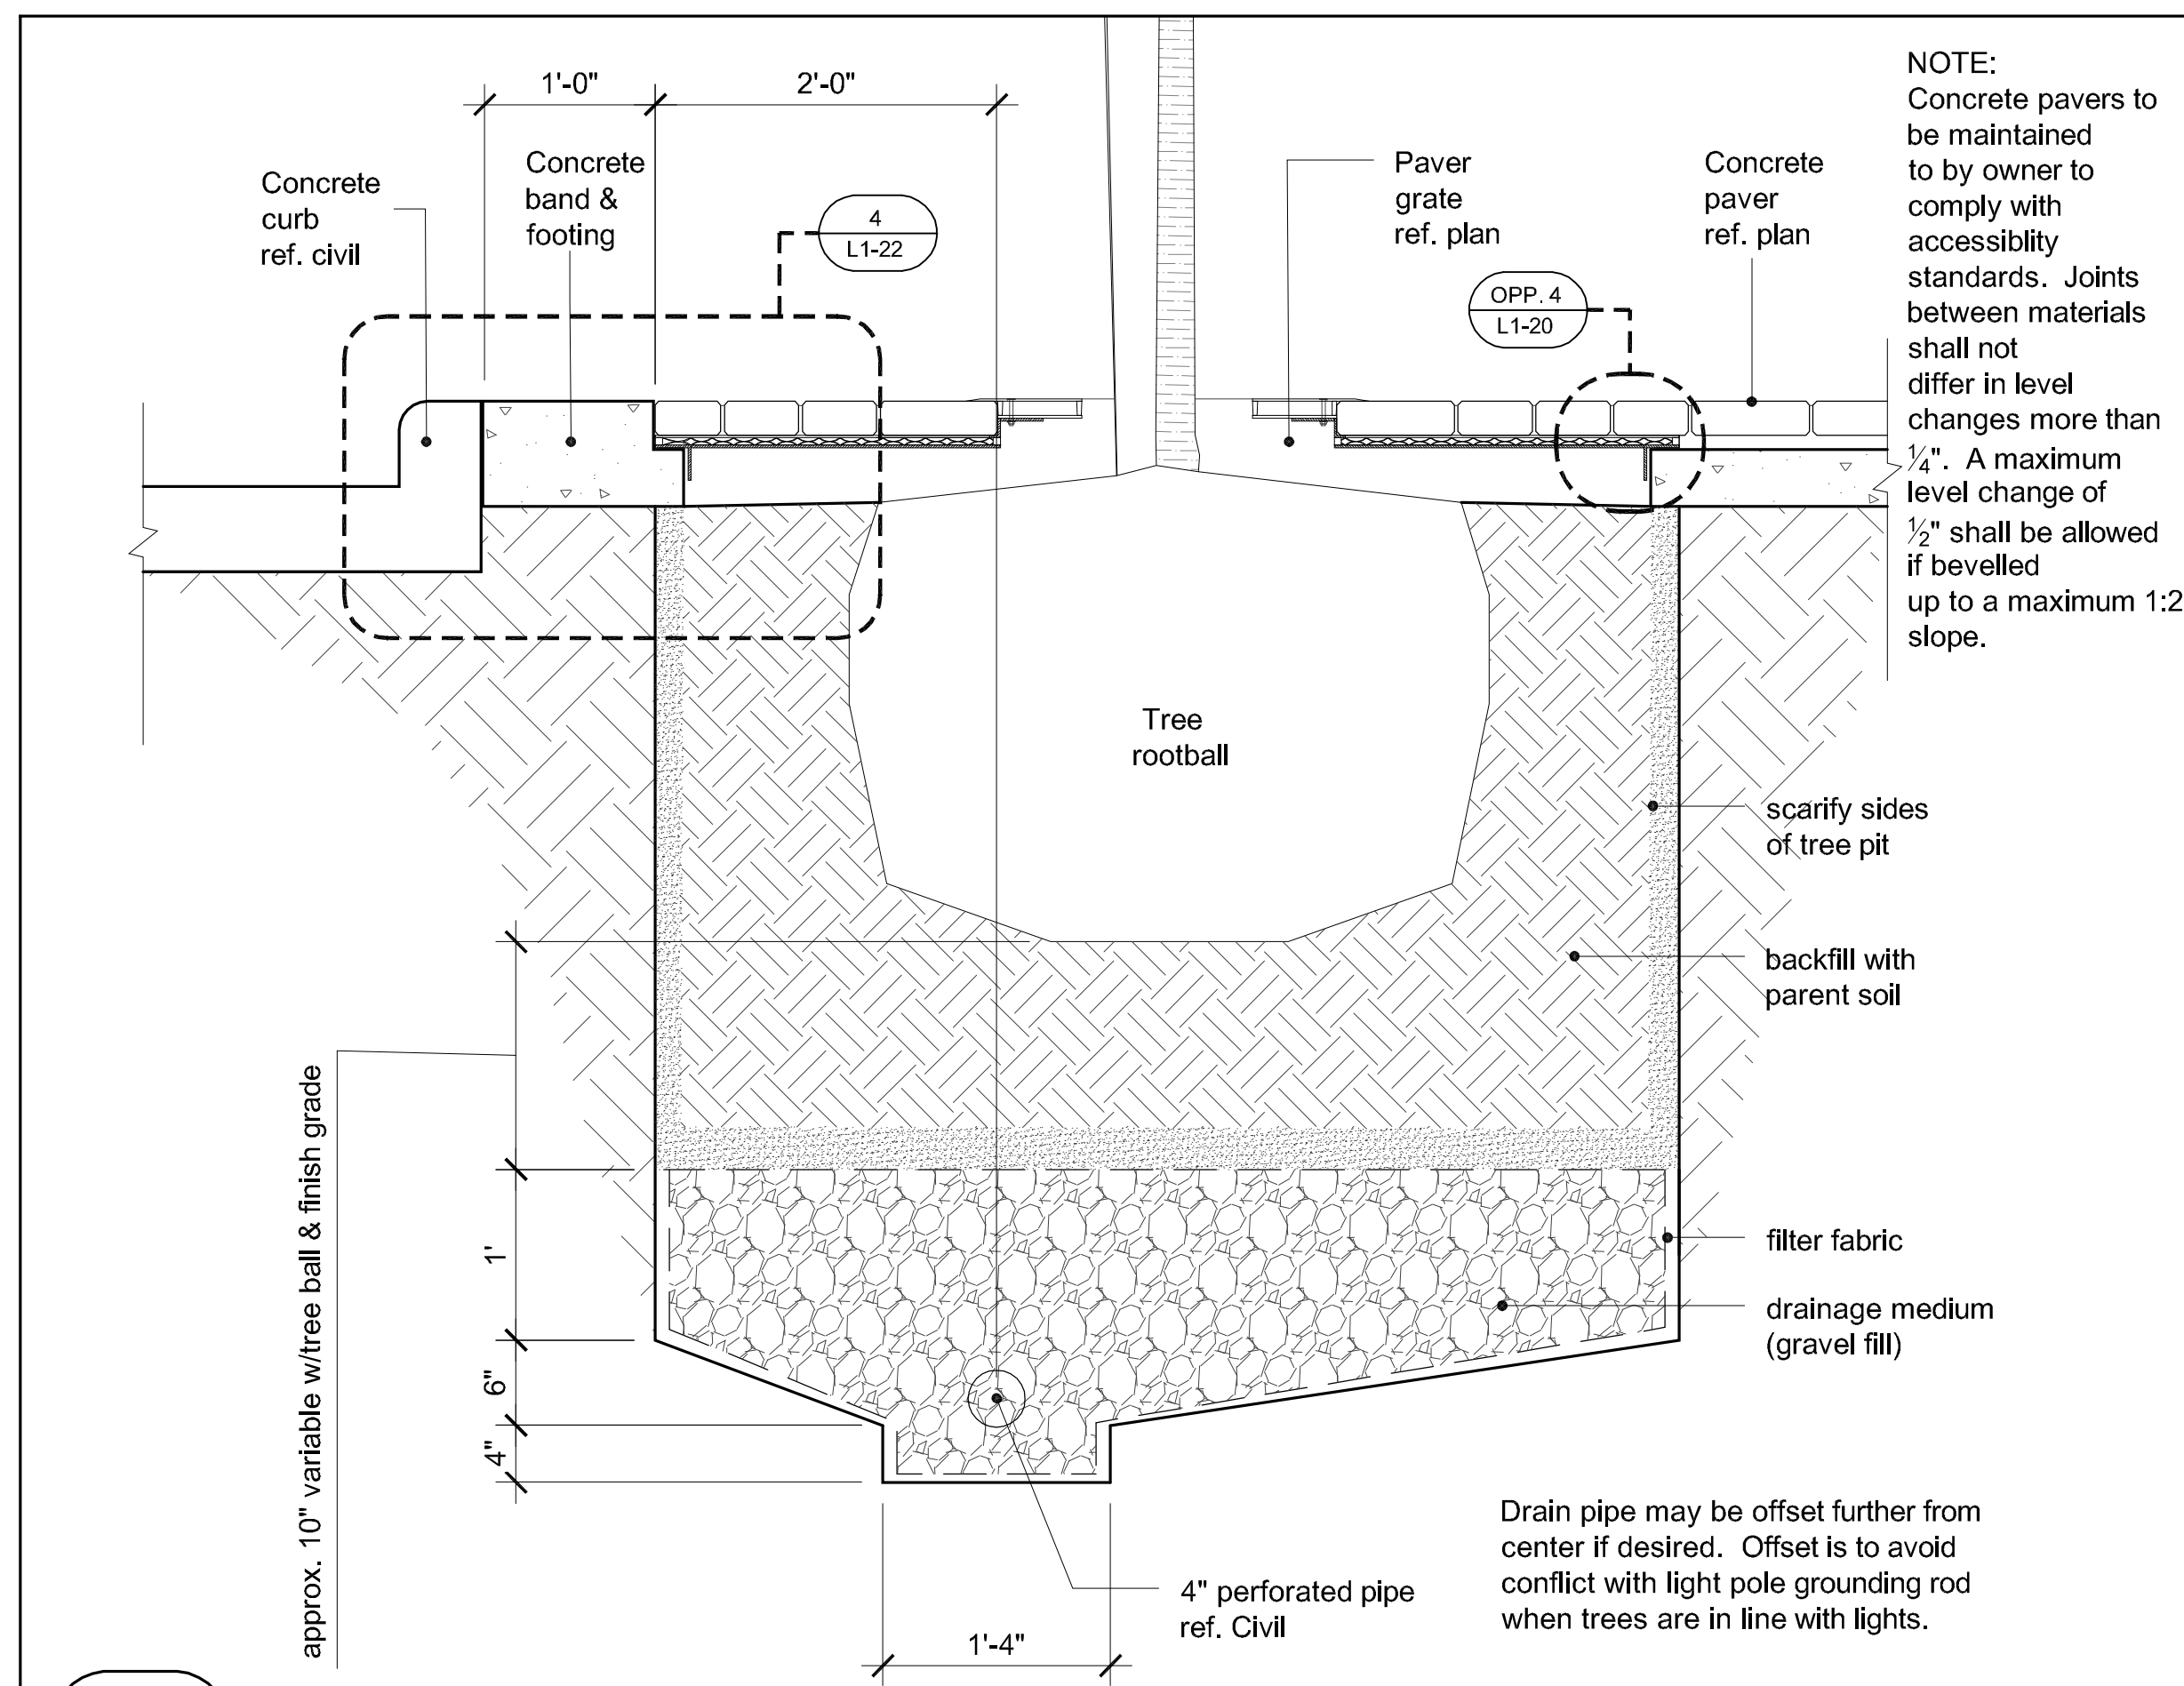

Subsurface Drain System Detail (Section perpendicular to curb)

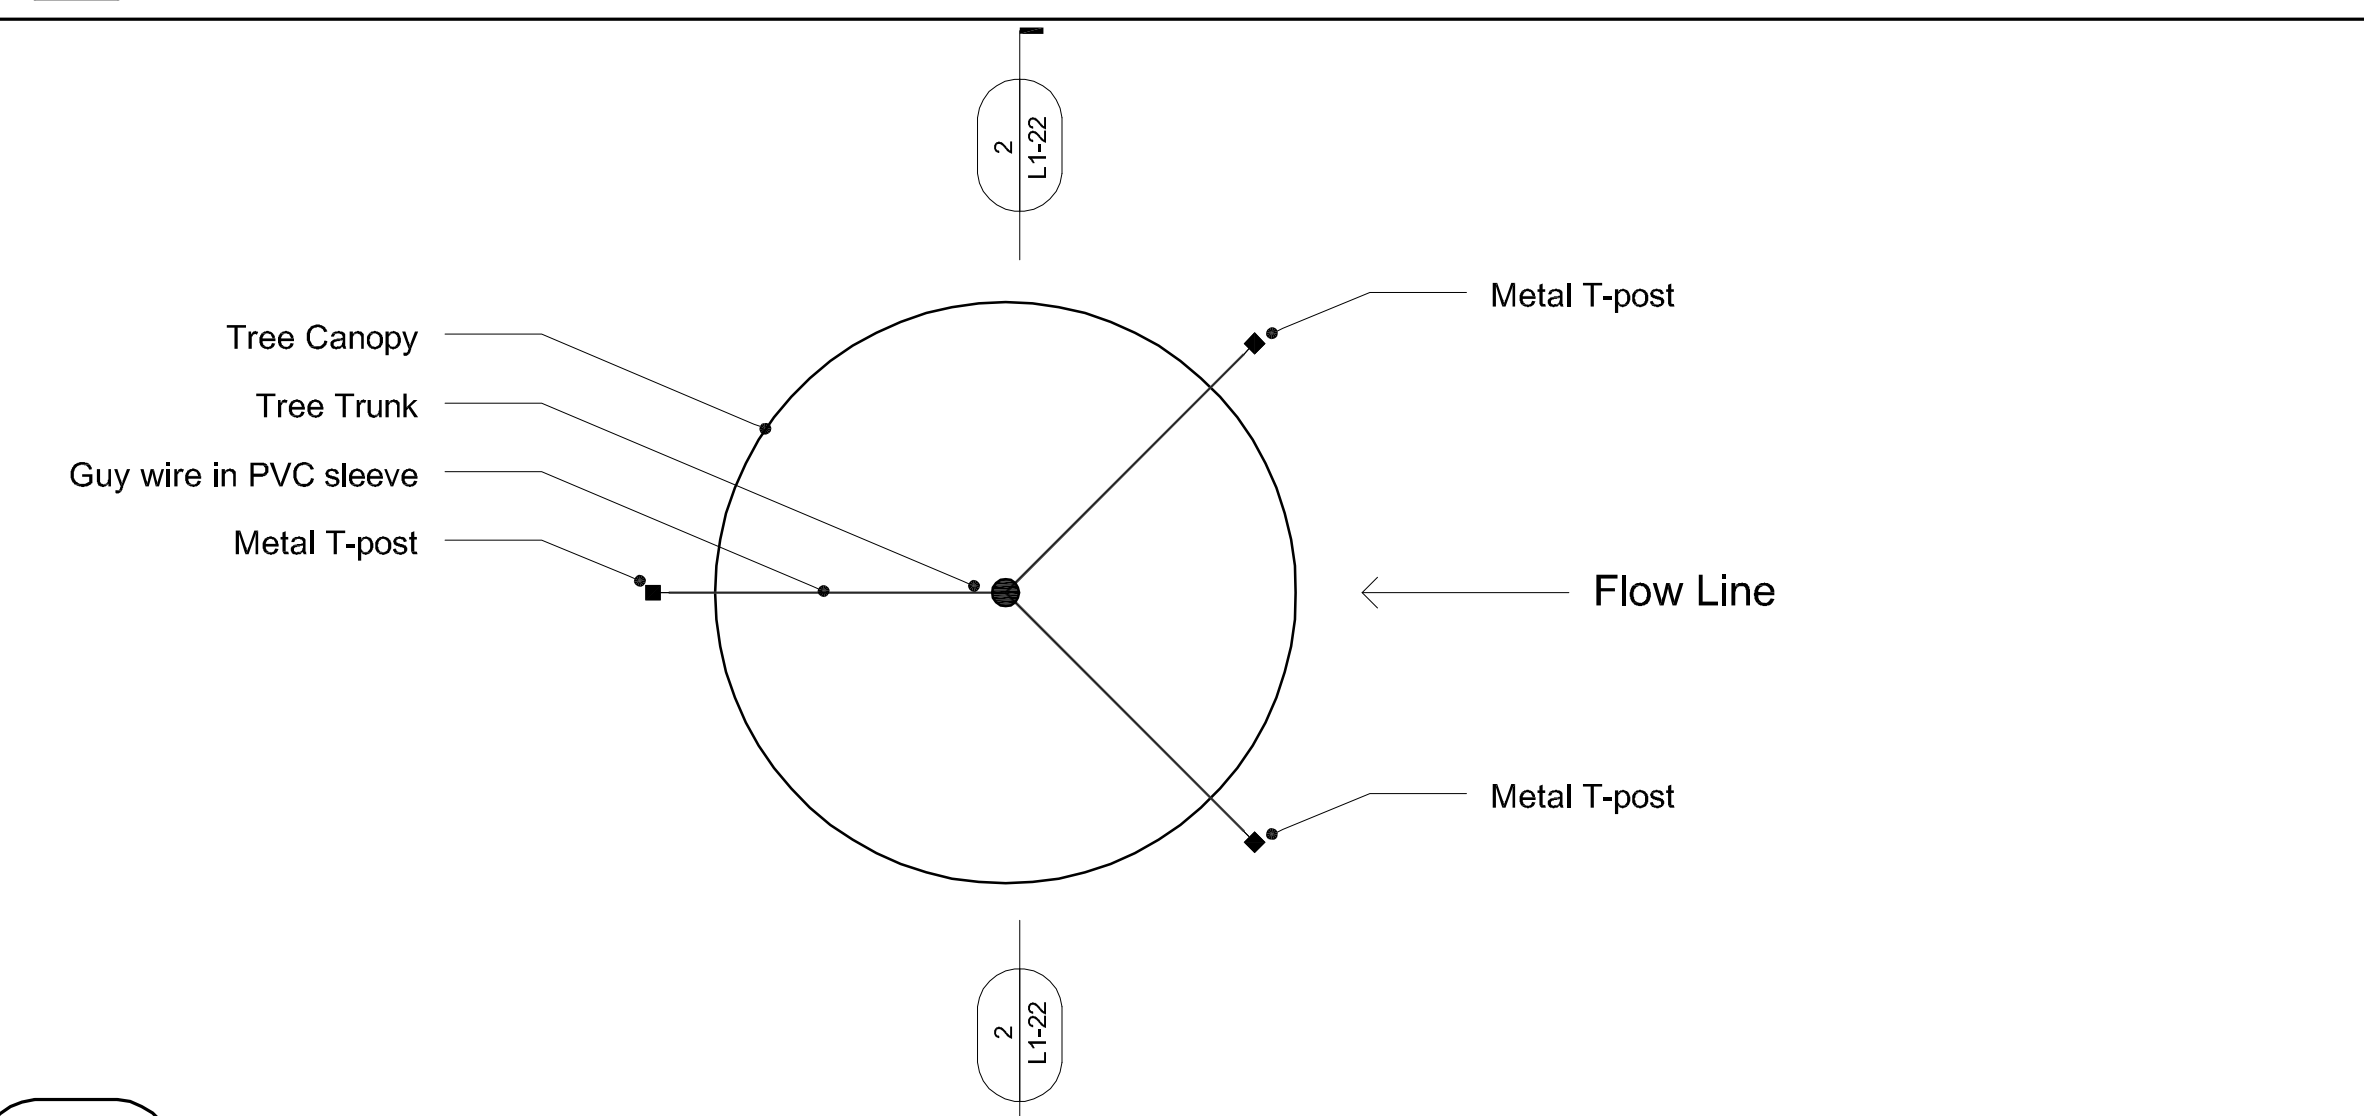

Tree Staking Plan, Typical



NO.	REVISION	BY	DATE

**ADDISON** TOWN OF ADDISON  
DALLAS COUNTY, TEXAS

PARK AND STREETSCAPE IMPROVEMENTS  
VITRUVIAN PARK

TYPICAL SOFTSCAPE DETAILS

**KEVIN SLOAN STUDIO** 4145 Travis, Suite 105  
Dallas, Texas 75204 (214) 379-1061

PROJECT	DESIGN	DRAWN	DATE	FILE	SHEET
5029-01	KWS	MM	APR 26, 2010	PW # 2009-04	L1-22

PARK AND STREETSCAPE IMPROVEMENTS - VITRUVIAN PARK