


01 PLAN VIEW OF FORD
3/8"=1'-0"

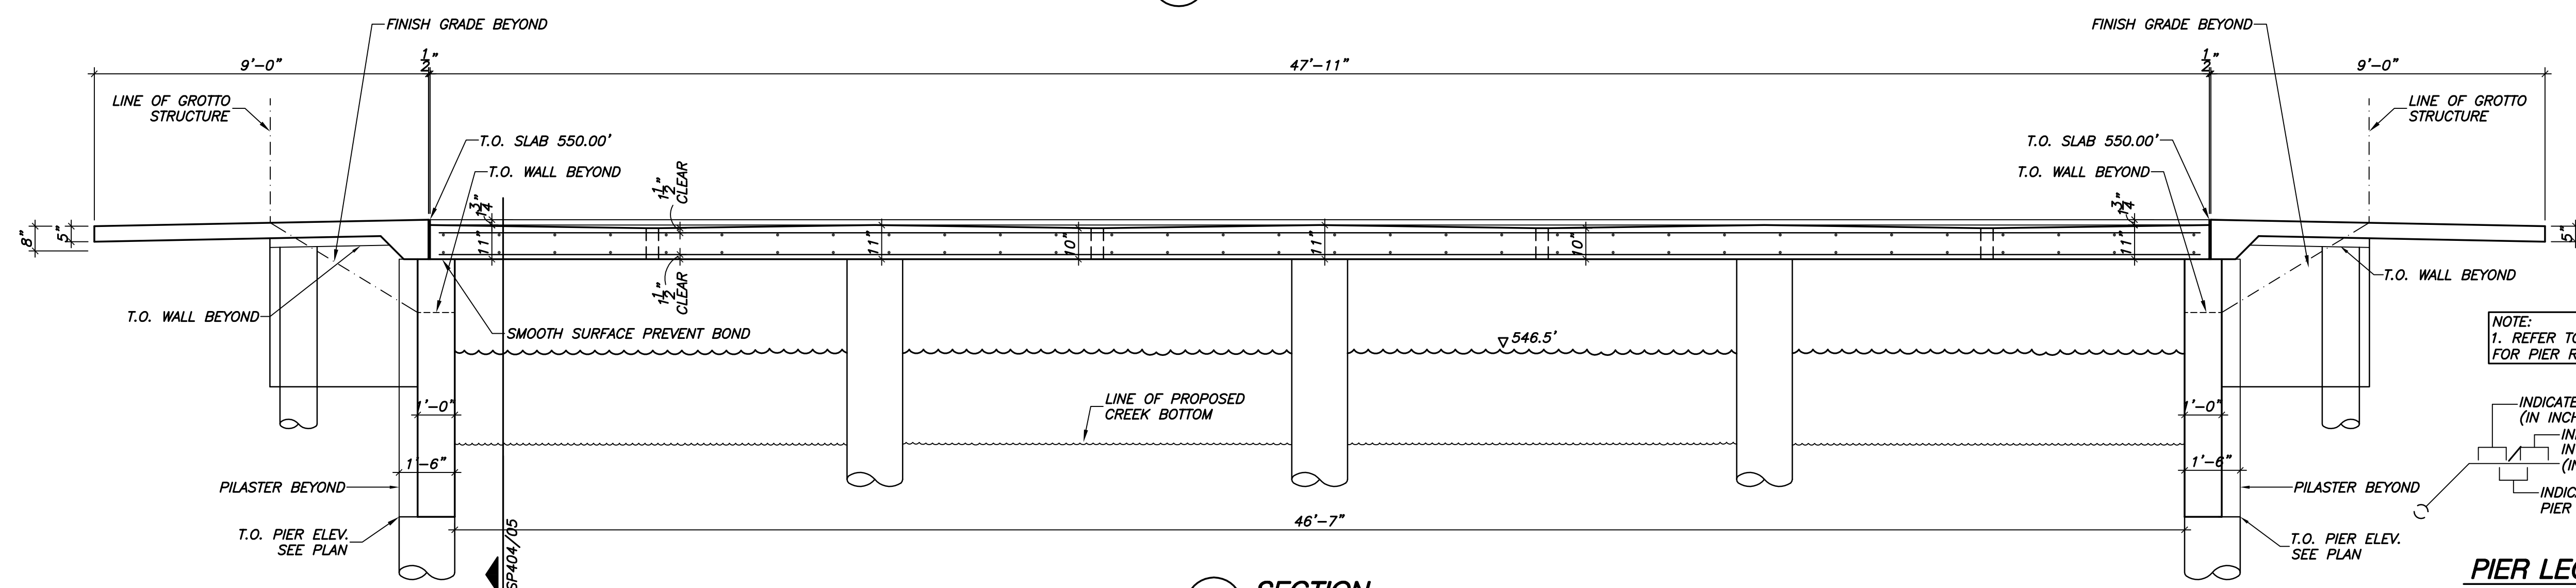


02 SECTION
3/8"=1'-0"

NOTE:
1. REFER TO SP404/02 & 03
FOR PIER REINFORCEMENT

INDICATES PIER SHAFT DIA.
(IN INCHES)
INDICATES PIER PENETRY
INTO BEARING STRATA
(IN FEET)
INDICATES TOP OF
PIER ELEVATION

PIER LEGEND

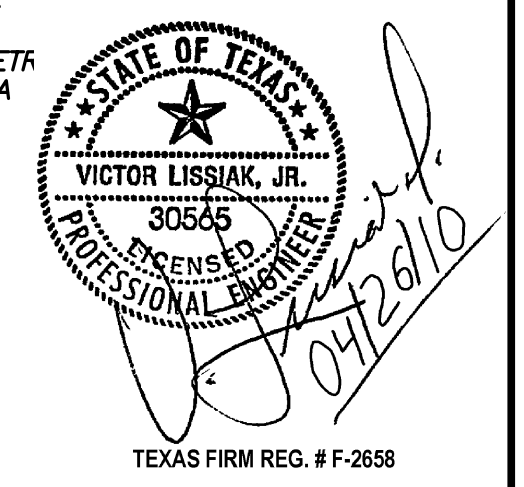

ISSUED FOR CONSTRUCTION 04/26/10

NO.	REVISION	BY	DATE
TOWN OF ADDISON DALLAS COUNTY, TEXAS PARK AND STREETScape IMPROVEMENTS VITRUVIAN PARK FORD PLAN & SECTION VIEWTECH INC. Structural Engineers 4205 Beltway Dr. - Addison, Texas 75001 (972) 661-8187 Fax (972) 661-8172			
PROJECT	DESIGN	DRAWN	DATE
5029-01	VL	NERF	APRIL 26 2010
FILE	SHEET		
PW#2009-04	SP406		