



**01 PIPE SPLICE (TYP.)**  
SCALE: 3"=1'-0"


NOTE:  
1. SPLICE PIPE AT BRIDGE EXPANSION JOINTS AND AT EACH DOUBLE SUPPORT STANDARD SECTION. REF. SHEET L3-01 DETAIL 02

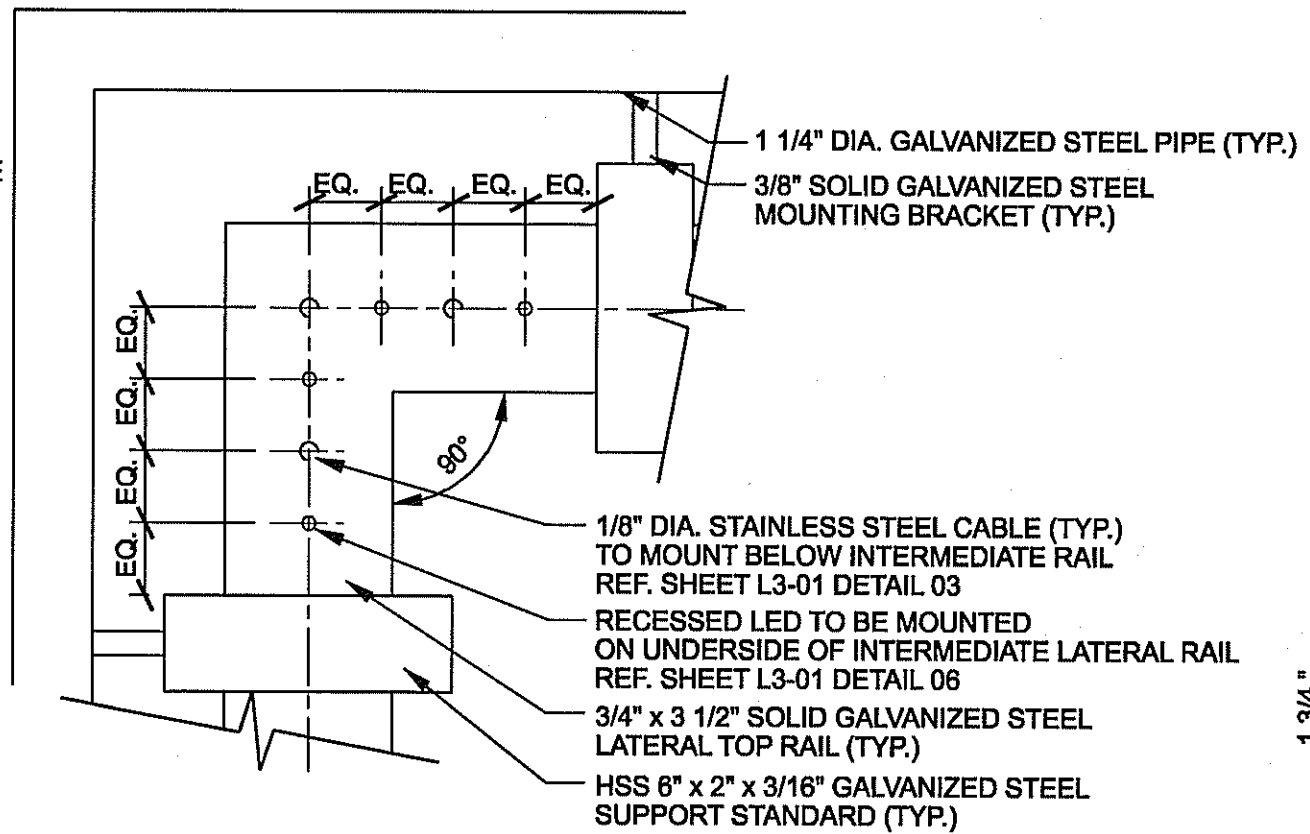


**02 CORNER TREATMENT TYPE 'A'**  
SCALE: 3"=1'-0" PLAN

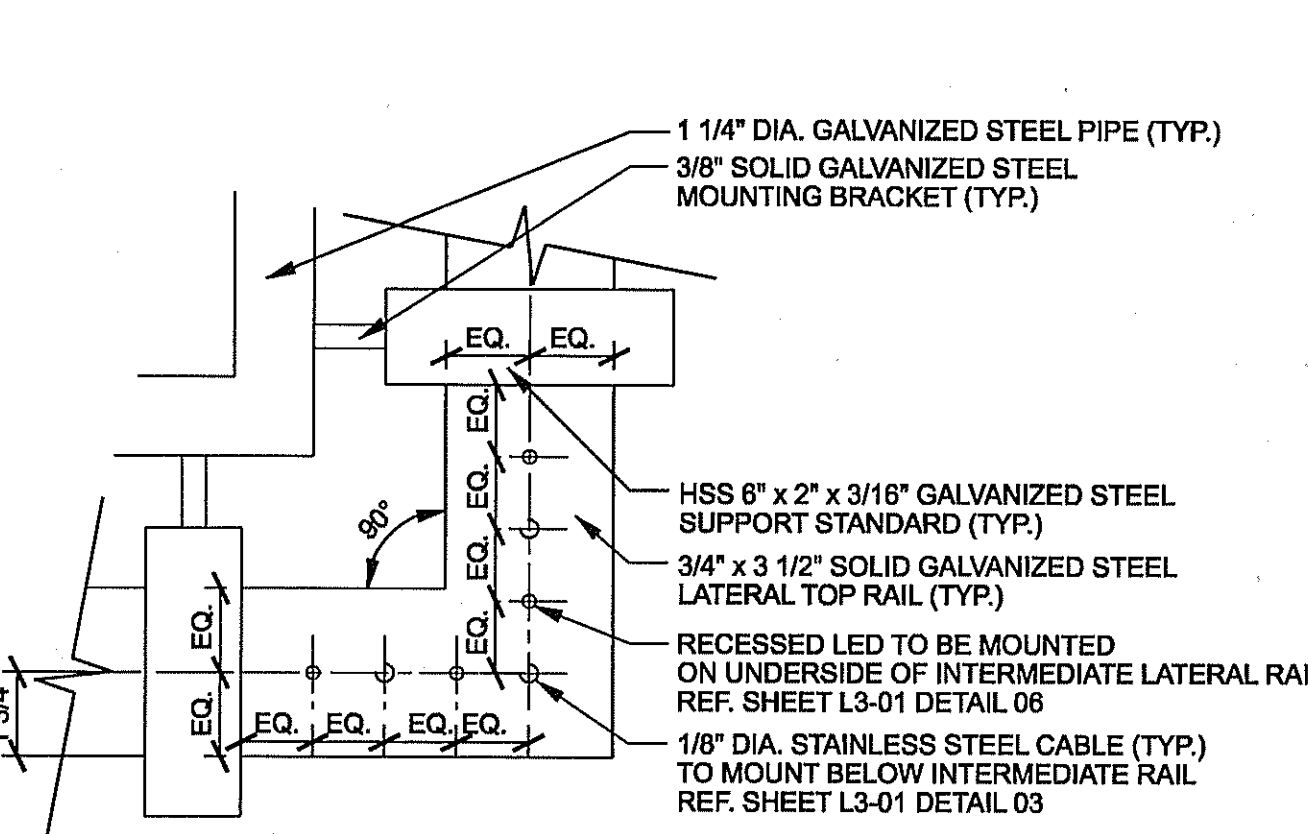


**03 CORNER TREATMENT TYPE 'B'**  
SCALE: 3"=1'-0" PLAN

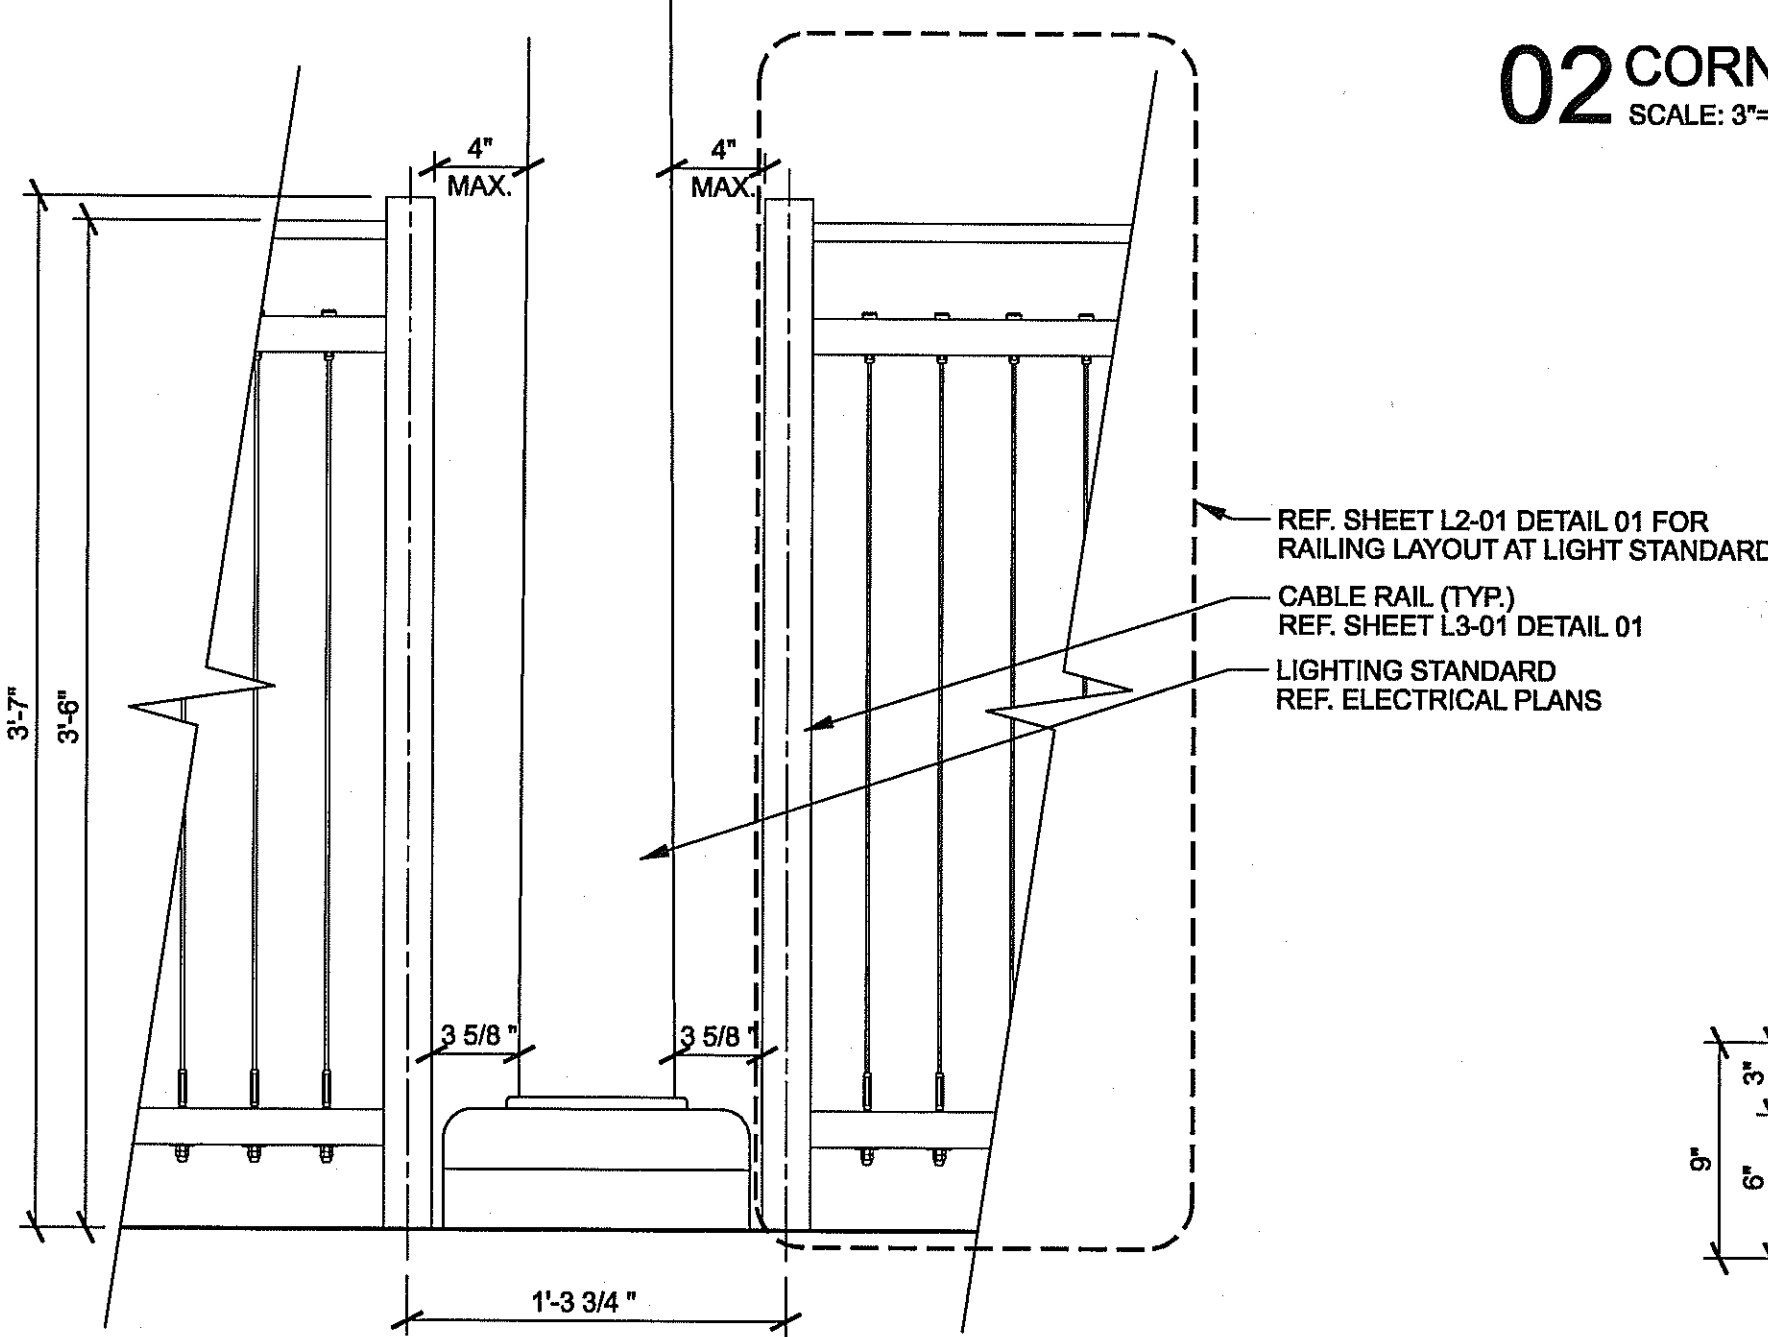


**04 CABLE RAIL AT LIGHT STANDARD (TYP.)**  
SCALE: 1 1/2"=1'-0" ELEVATION

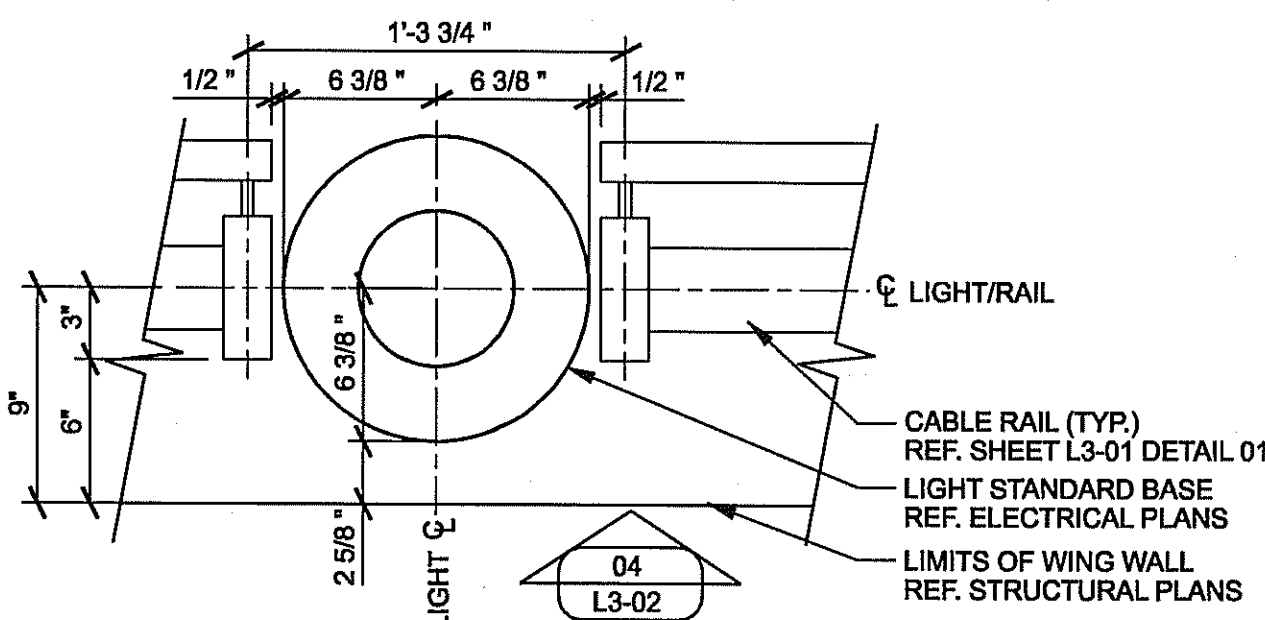


**05 RAIL AT LIGHT STANDARD-PONTE (TYP.)**  
SCALE: 1 1/2"=1'-0" PLAN

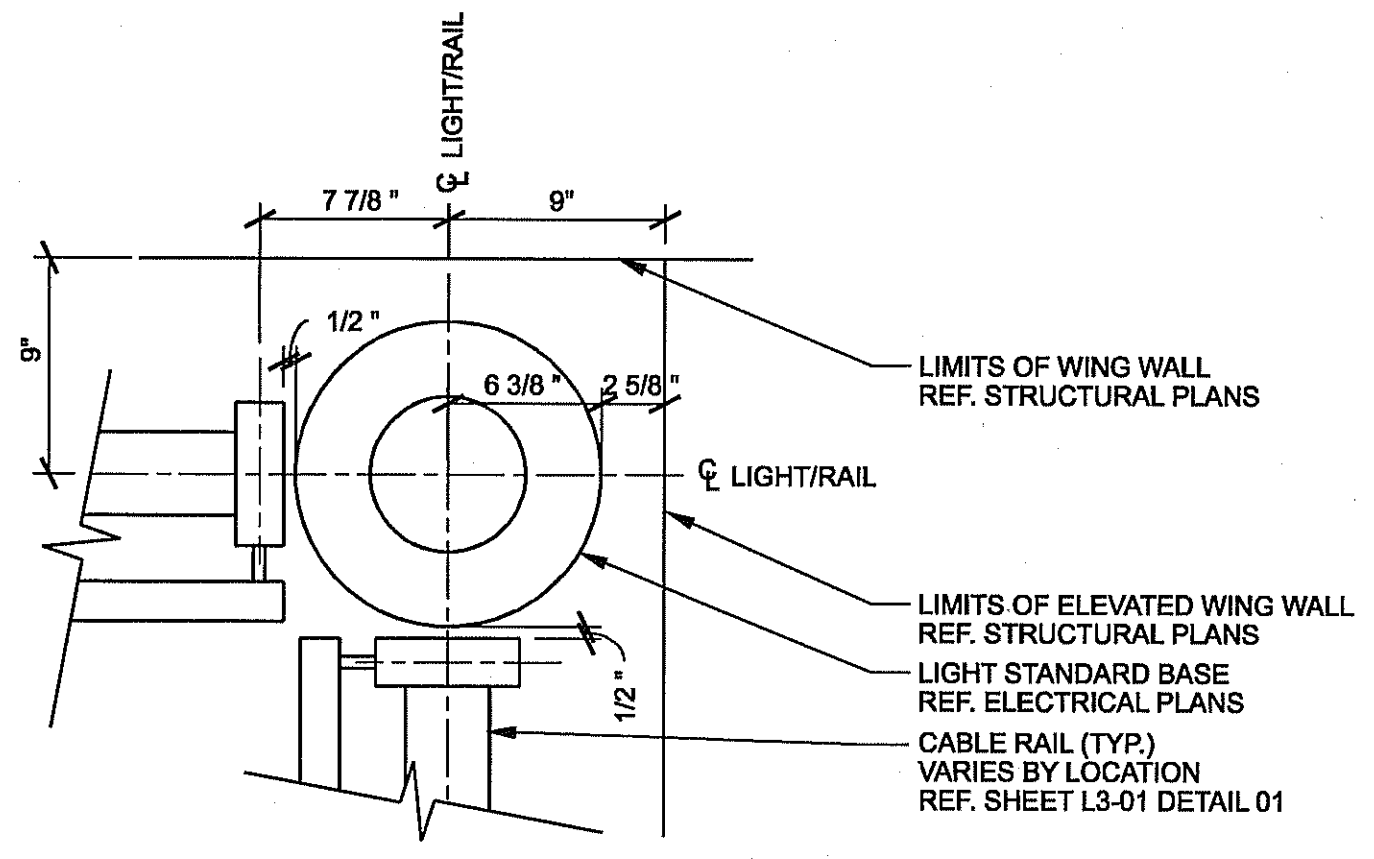


**06 RAIL AT LIGHT STANDARD-BELLA (TYP.)**  
SCALE: 1 1/2"=1'-0" PLAN

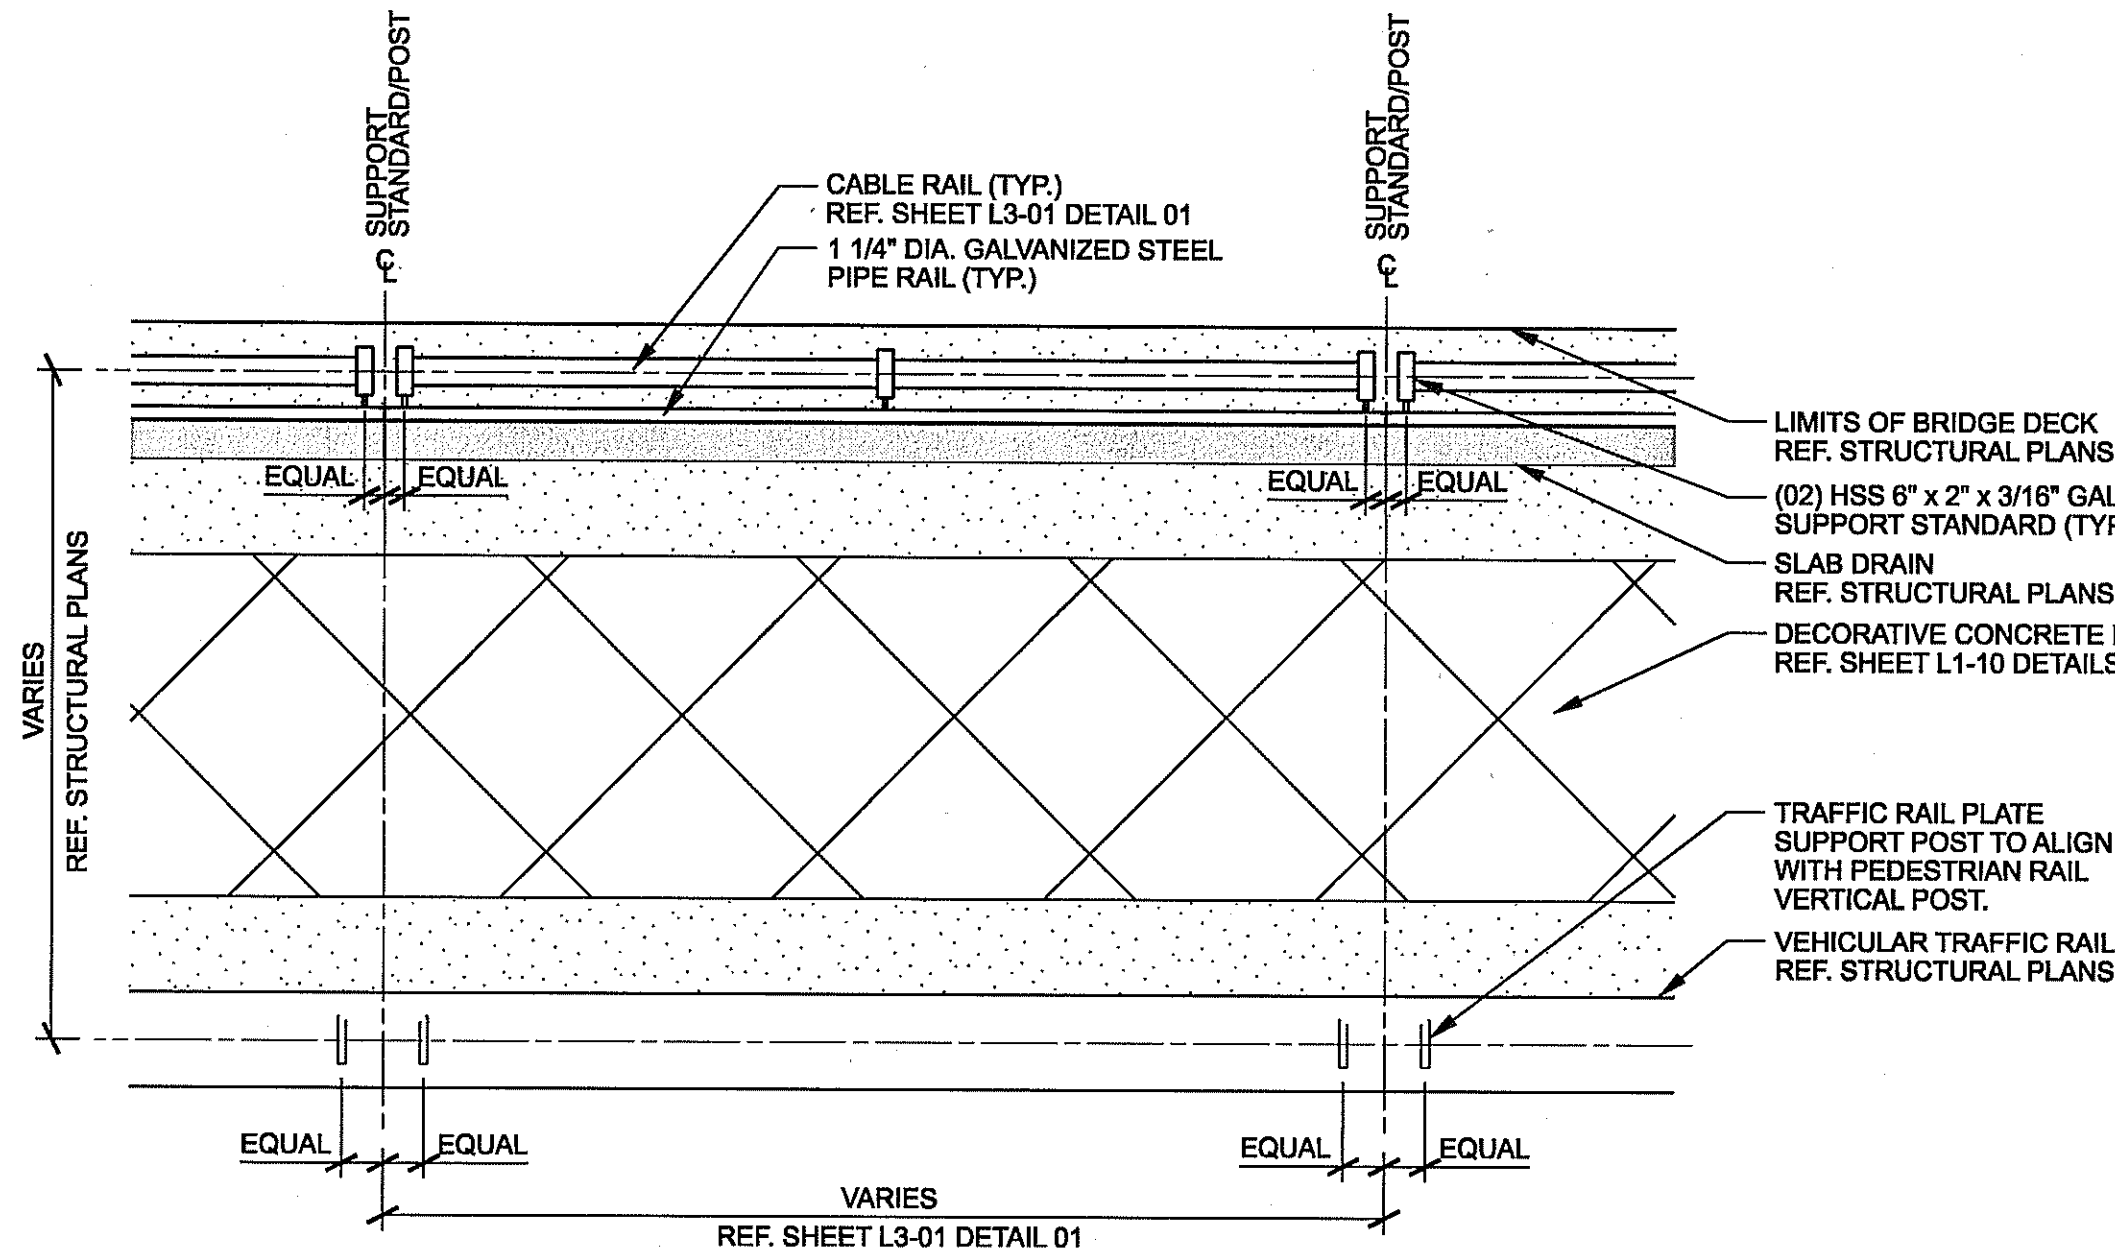


**07 SUPPORT ALIGNMENTS (TYP.)**  
SCALE: 1"=2'-0" PLAN

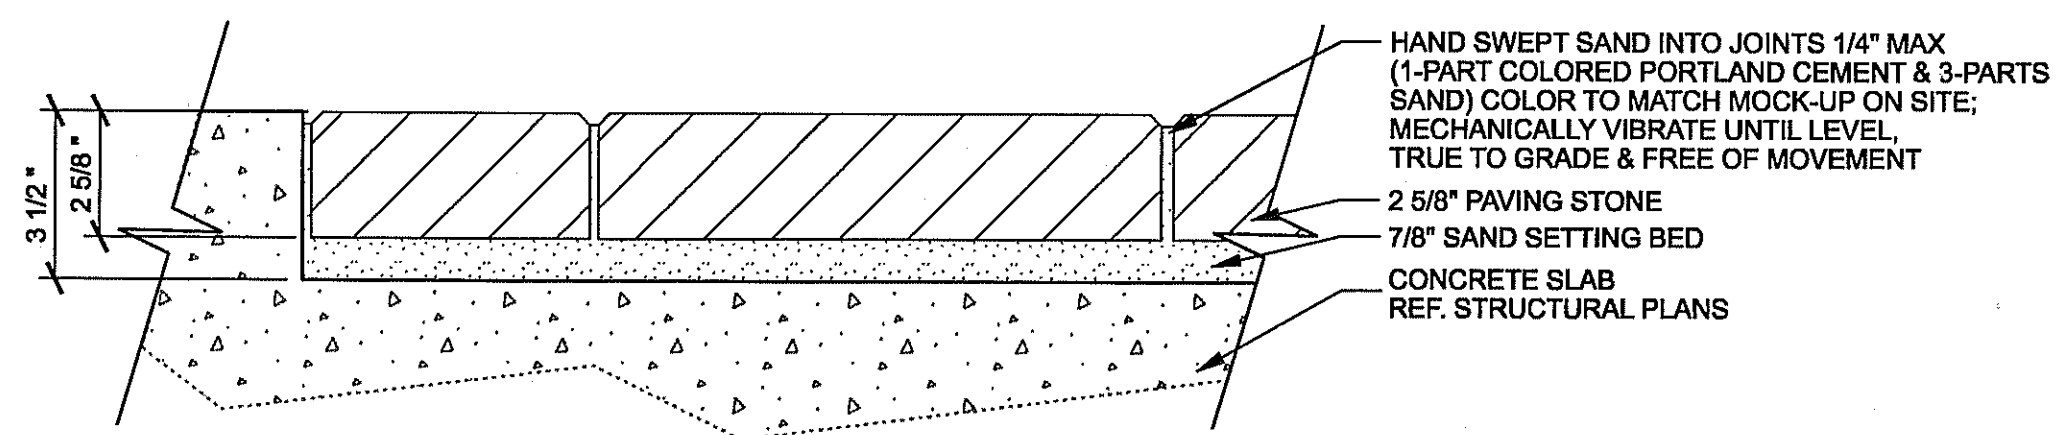

**08 CONCRETE PAVER INLAY (TYP.)**  
SCALE: 3"=1'-0" SECTION

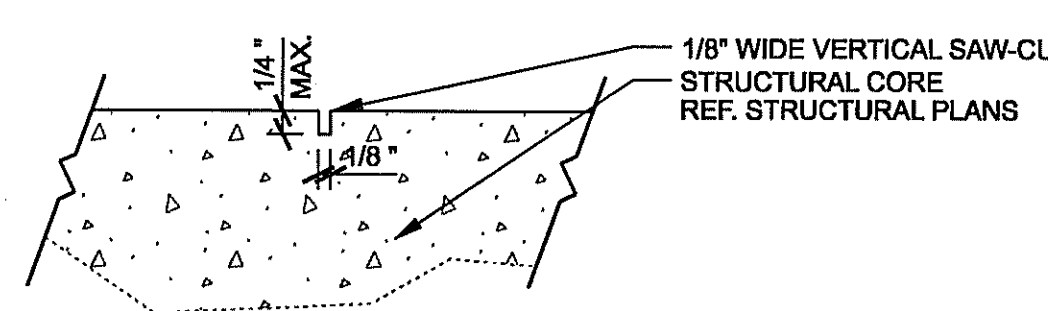

**09 SAW CUT JOINT (TYP.)**  
SCALE: 1 1/2"=1'-0" SECTION

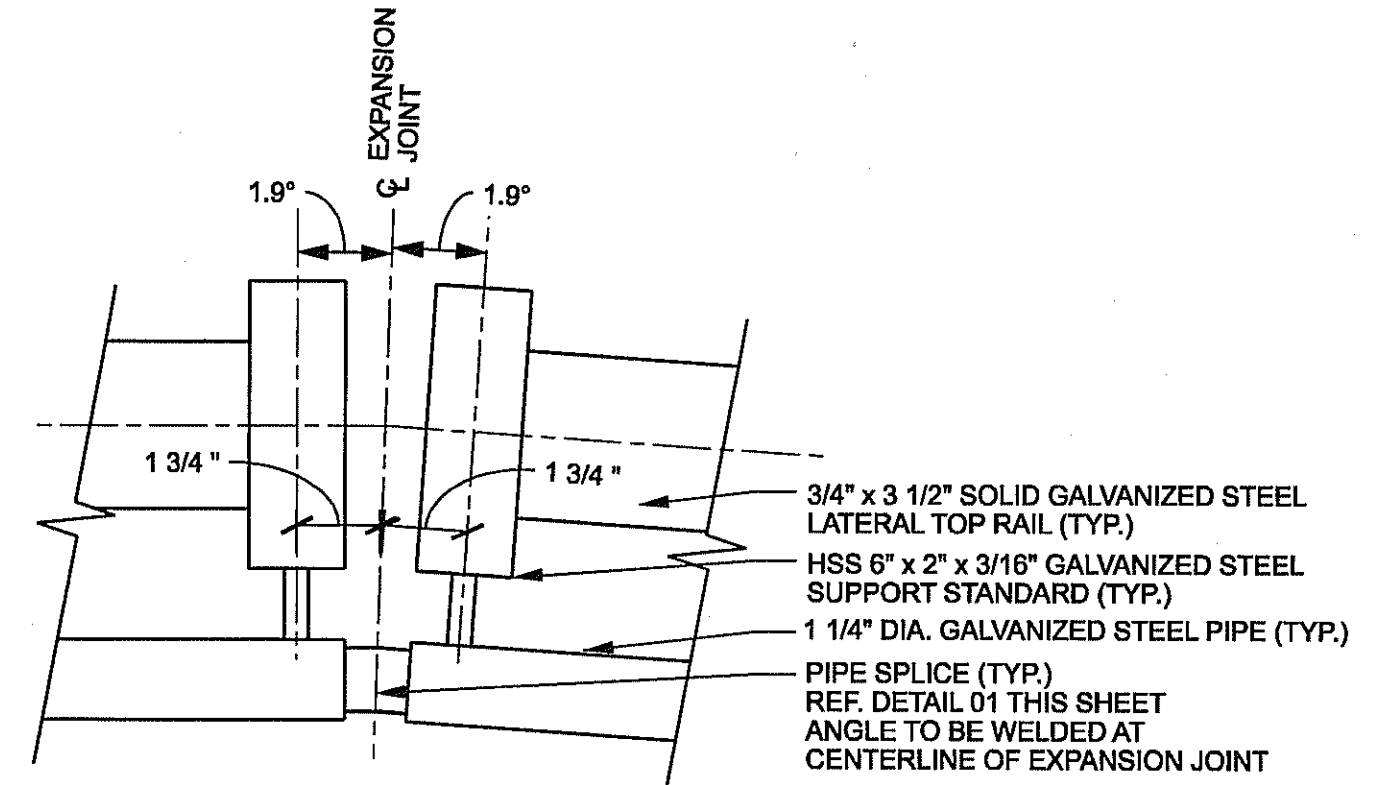

**10 PIPE SPLICE AT ANGLE**  
SCALE: 3"=1'-0" PLAN

**DESIGN SELECTION: PAVING**

**CONCRETE PAVERS:**

CONCRETE PAVER TYPE 'A'  
CITY STONE I  
SIZE: 11 3/4" x 5 13/16" x 2 3/8"  
COLOR: TRAVERTINE BLEND  
PATTERN: HERRINGBONE

CONCRETE PAVER TYPE 'B'  
CITY STONE I  
SIZE: 11 3/4" x 5 13/16" x 2 3/8"  
COLOR: BELLOW BROWN  
PATTERN: SINGLE BRICK HEADER

**CONCRETE PAVING:**

CONCRETE PAVING TYPE 'A'  
FINISH: HEAVY SANDBLAST  
COLOR: NONE

CONCRETE PAVING TYPE 'B'  
FINISH: ROCK SALT  
COLOR: NONE  
SAW-CUT PATTERN

**PAVING GENERAL NOTES:**

- SEE ON-SITE MOCK-UP FOR ALL REFERENCED CONCRETE AND STONE COLORS AND TEXTURES.
- CONTRACTOR TO PROVIDE A 4' x 4' MOCK-UP OF ALL REFERENCED CONCRETE PAVING AND PAVER COLOR, PATTERNS AND TEXTURES FOR APPROVAL PRIOR TO WORK COMMENCEMENT.

**DESIGN SELECTION: RAILING**

**CONNECTORS / FITTINGS:**

FIXED BUTTON HEAD CONNECTOR  
MODEL #: 3287  
CONTACT: FEENEY ARCHITECTURAL PRODUCTS \*OR APPROVED EQUAL

THREADED TERMINAL CABLE FITTING  
MODEL #: 3191  
CONTACT: FEENEY ARCHITECTURAL PRODUCTS \*OR APPROVED EQUAL


**CABLES:**

1/8" DIA. STAINLESS STEEL CABLE  
MODEL #: 4140  
CONTACT: FEENEY ARCHITECTURAL PRODUCTS \*OR APPROVED EQUAL

FEENEY ARCHITECTURAL PRODUCTS  
TRANG NGUYEN  
1-800-805-2416  
WWW.FEENEYARCHITECTURAL.COM  
OR APPROVED EQUAL

**RAILING GENERAL NOTES:**

- ALL STEEL COMPONENTS TO BE GALVANIZED UNLESS OTHERWISE NOTED.
- ALL LATERAL AND INTERMEDIATE STEEL RAILS TO BE PARALLEL TO SIDEWALK SLOPES UNLESS OTHERWISE NOTED.
- HSS 6" x 2" x 3/16" GALVANIZED STEEL SUPPORT STANDARDS TO BE PLUMB.
- EXPOSED EDGES OF ALL STEEL MEMBERS SHALL BE ROUNDED TO MIN. 1/16" BY GRINDING UNLESS OTHERWISE NOTED.
- ALL STANDARD TXDOT TYPE T401 VEHICULAR RAILING POSTS TO BE CENTERED WITH THE PEDESTRIAN RAIL STEEL SUPPORT STANDARDS AS SHOWN ON SHEET L3-02 DETAIL 07.
- CONTRACTOR TO SUBMIT PEDESTRIAN RAIL SHOP DRAWINGS FOR APPROVAL.
- MAXIMUM 4" SPACING BETWEEN ALL RAIL AND CABLE MEMBERS.
- 3/16" WELD REQUIRED FOR ALL STEEL MEMBER CONNECTIONS UNLESS OTHERWISE NOTED.
- REF. STRUCTURAL PLANS FOR ALL POST EMBEDMENT DETAILS.
- CONTRACTOR TO PROVIDE A 20' CABLE RAIL MOCK-UP ON SITE FOR APPROVAL PRIOR TO WORK COMMENCEMENT.

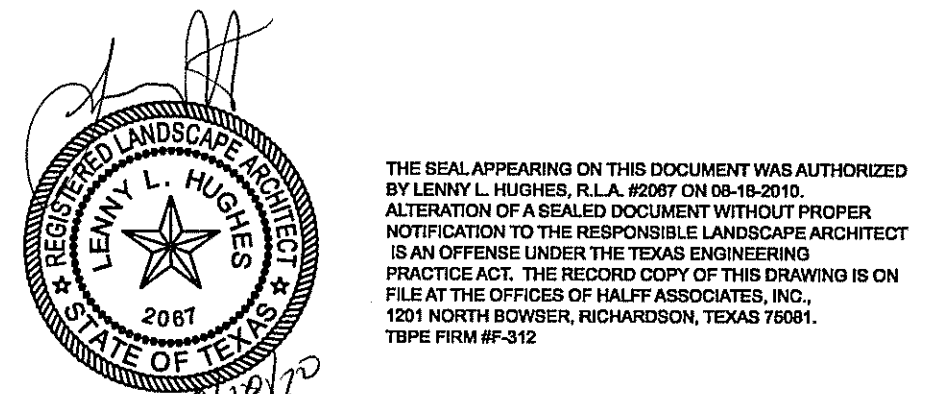

THE SEAL APPEARING ON THIS DOCUMENT WAS AUTHORIZED BY LEANN L. HUGHES, P.L.A. #2067 ON 08-18-2010. ALTERATION OF A SEALED DOCUMENT WITHOUT PROPER NOTIFICATION TO THE RESPONSIBLE LANDSCAPE ARCHITECT IS AN OFFENSE UNDER THE TEXAS ENGINEERING PRACTICE ACT. THE RECORD COPY OF THIS DRAWING IS ON FILE AT THE OFFICES OF HALFF ASSOCIATES, INC., 1201 NORTH BOWSER, RICHARDSON, TEXAS 75081. TPBE FIRM #312

NO.	REVISION	BY	DATE
ADDENDUM #5		JDB	08/18/10
ADDENDUM #1		JDB	05/14/10

**ADDISON TOWN OF ADDISON DALLAS COUNTY, TEXAS**

**VITRUVIAN PARK BRIDGES**

**GENERAL DETAILS**

PROJECT	DESIGN	DRAWN	DATE	FILE	SHEET
27379	JDB	AHH	APRIL 2010	-	L3-02