
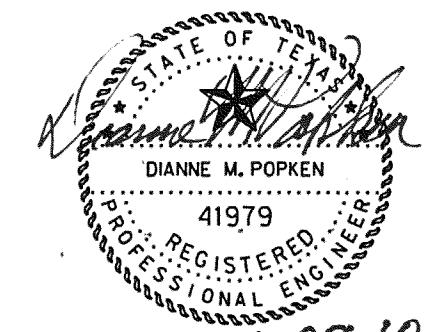


GENERAL NOTES
 A. STUDY STRUCTURAL SHEETS FOR COORDINATION OF
 FIXTURE LOCATIONS AND ROUTE OF CONDUIT.

LEGEND NOTES
 1. LOCATE FIXTURES D5 ON THE BRIDGE ABUTMENT
 AND IN LINE WITH THE CENTERLINE OF THE ARCH.

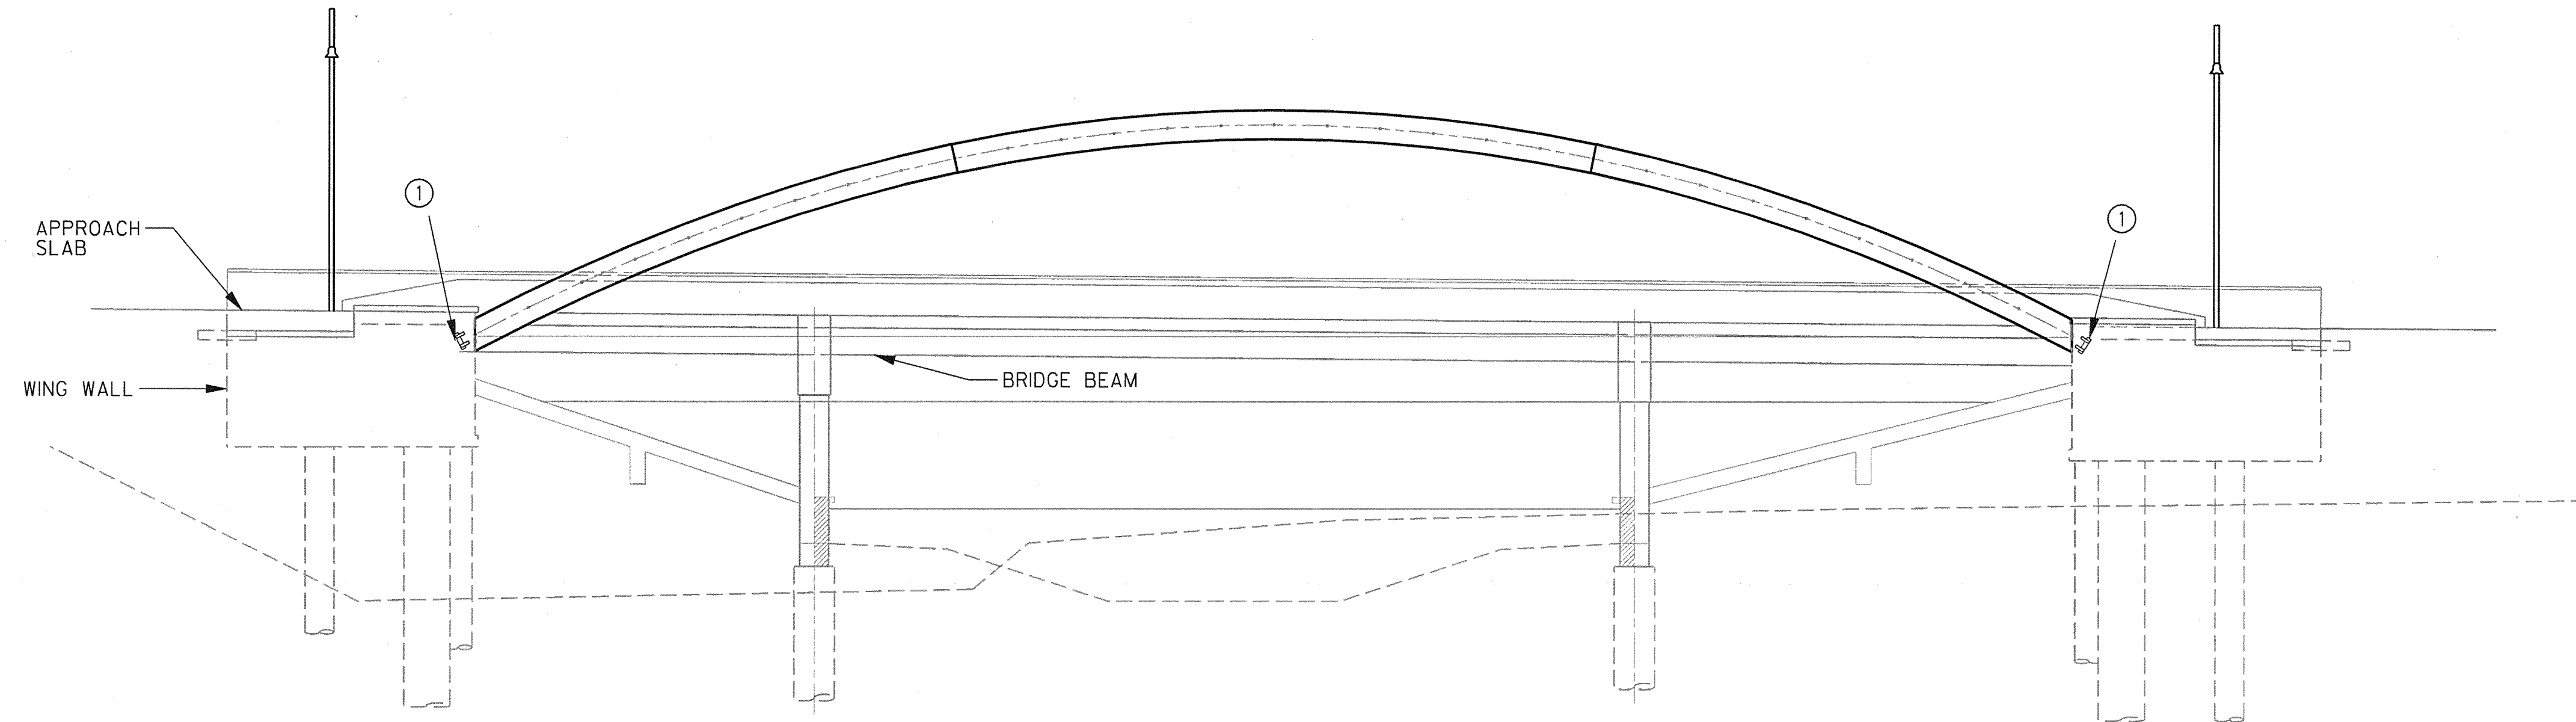

THE SEAL APPEARING ON THIS DOCUMENT WAS
 AUTHORIZED BY DIANNE M. POPKEN, P.E., #1979
 ON 04-29-2010. ALTERATION OF A SEALED DOCUMENT
 WITHOUT PRIOR NOTIFICATION TO THE RESPONSIBLE
 ENGINEER IS AN OFFENSE UNDER THE TEXAS
 ENGINEERING PRACTICE ACT. THE RECORD COPY OF
 THIS DRAWING IS ON FILE AT THE OFFICES OF HALFF
 ASSOCIATES, 1201 NORTH BOWSER ROAD, RICHARDSON,
 TEXAS, 75081. TYPE FIRM #F-312.

4-28-10

NO.	REVISION	BY	DATE		
TOWN OF ADDISON DALLAS COUNTY, TEXAS					
VITRUVIAN PARK BRIDGES BELLA LANE					
ELECTRICAL ELEVATION					
<small>1201 NORTH BOWSER ROAD, RICHARDSON, TEXAS 75081-2275 TEL (214) 346-6200 FAX (214) 739-0095</small>					
PROJECT	DESIGN	DRAWN	DATE	FILE	SHEET
27379	DMP	AHH	APRIL 2010	-	E2-02