



Note: Bars wH2 not shown for clarity. See sheet 5 of 10 for reinforcement not shown.

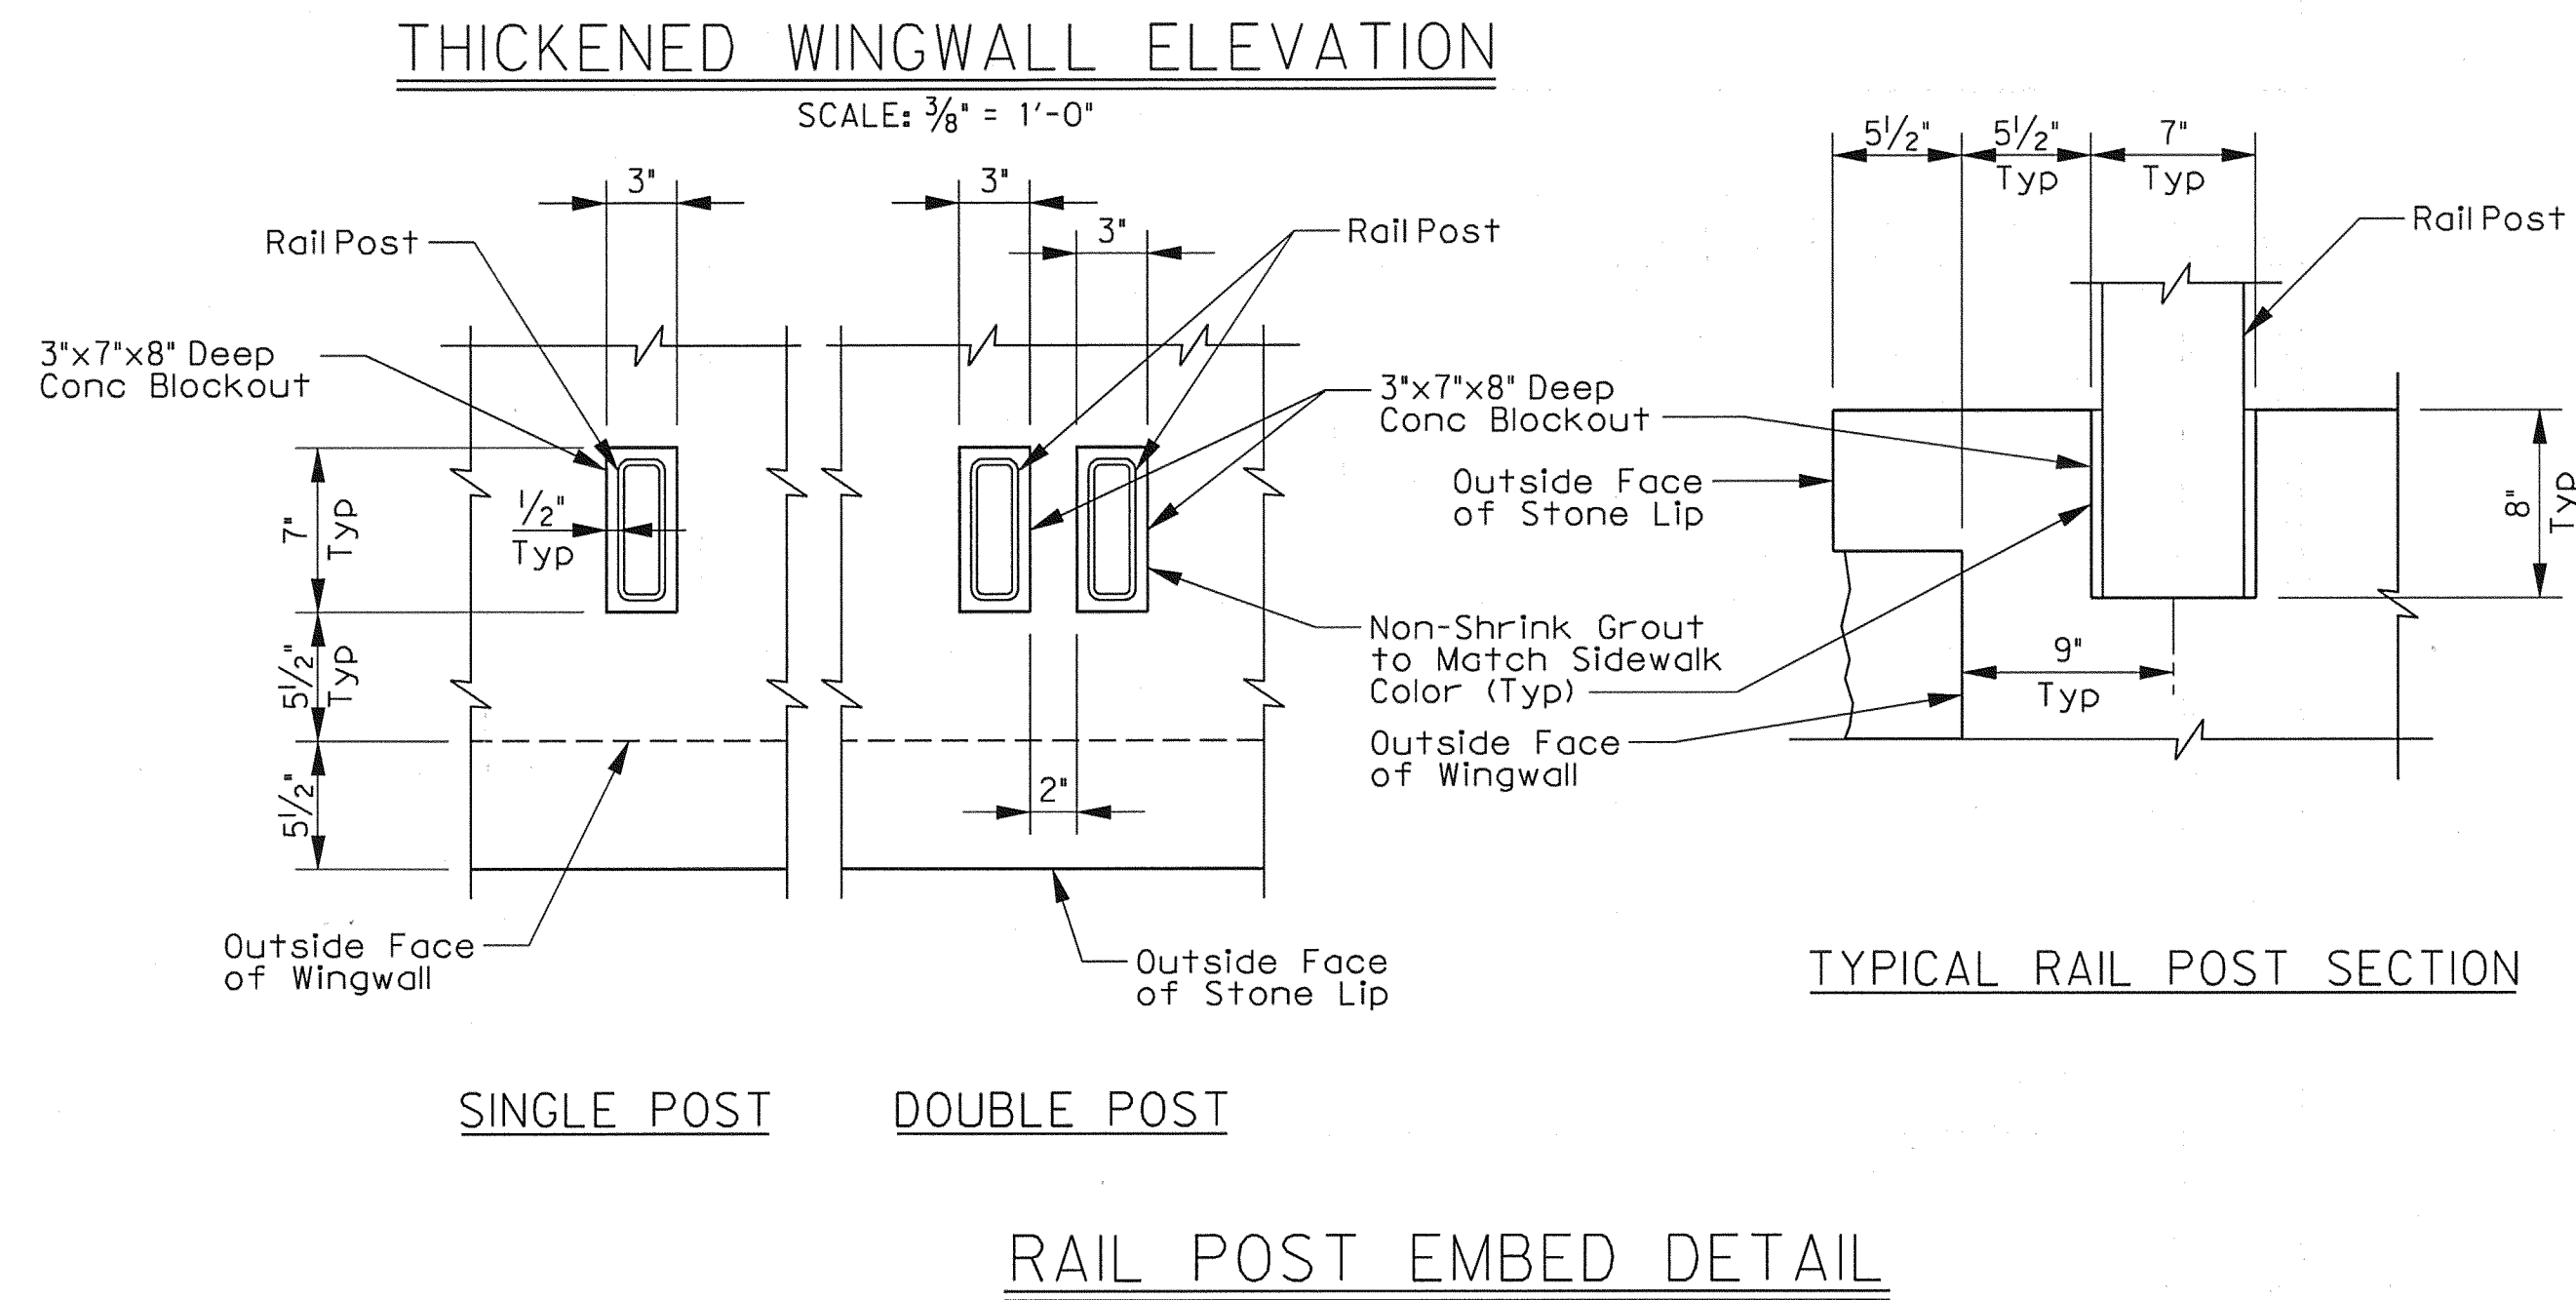

NOTE: Railposts shall be placed plumb and level.

① Bars wG spaced at every other Bar wV7 (horizontally) and every other Bar wZ (vertically). Omit Bars wG where they interfere with the steel embed.

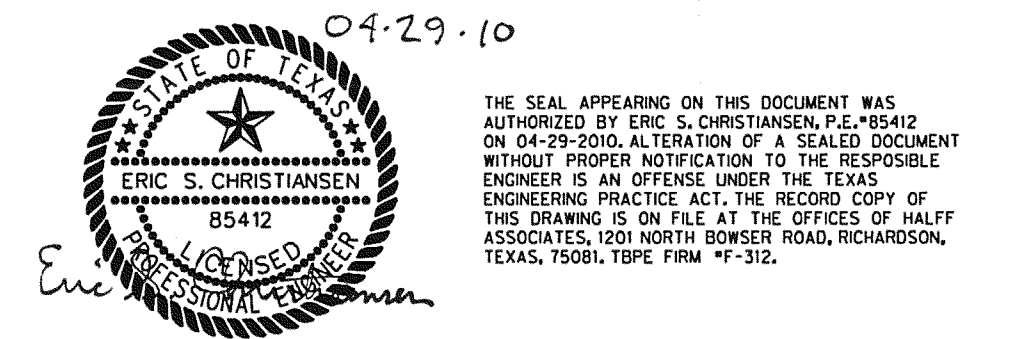

NO.	REVISION	BY	DATE
TOWN OF ADDISON DALLAS COUNTY, TEXAS VITRUVIAN PARK BRIDGES PONTE AVENUE ABUTMENT DETAILS - WINGWALL DETAILS 1201 NORTH BOWSER ROAD, RICHARDSON, TEXAS 75081-2275 TEL (214) 346-6200 FAX (214) 739-0095			
PROJECT	DESIGN	DRAWN	DATE
27379	ESC	AHH	APRIL 2010
FILE	SHEET		
-	S1-10		