



DRILLED SHAFT DETAILS

SCALE: 3/8" = 1'-0"

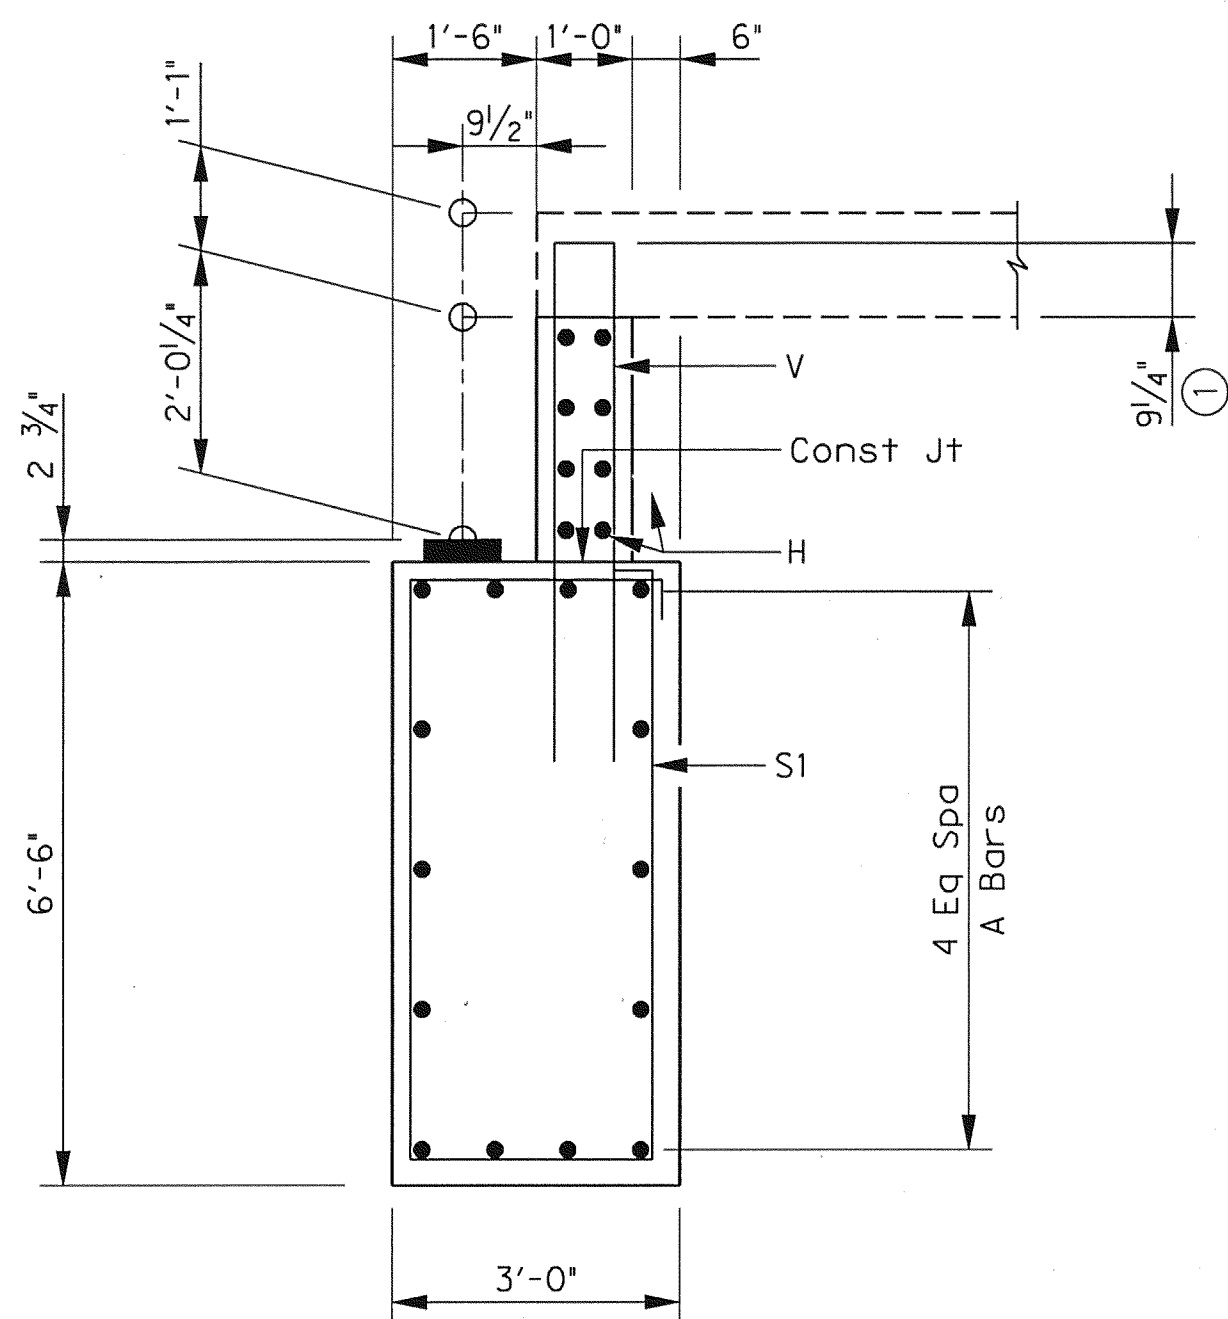


SECTION A-A


SCALE: 1/2" = 1'-0"

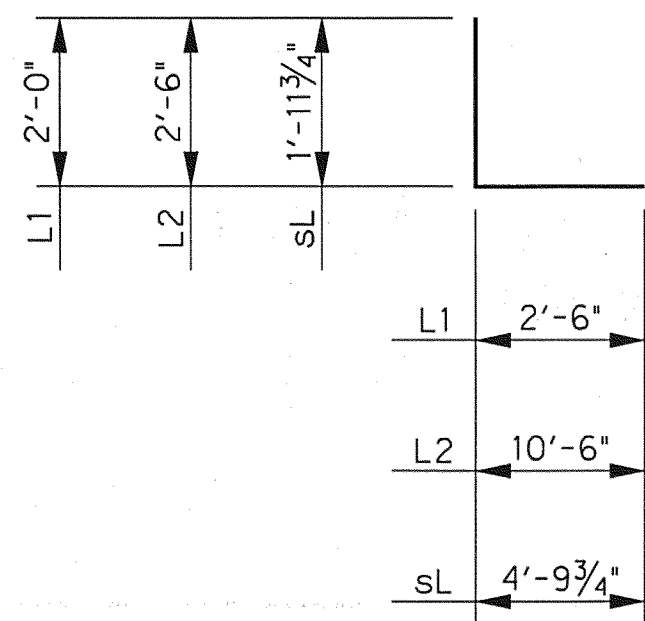


BARS L1, L2, and sL

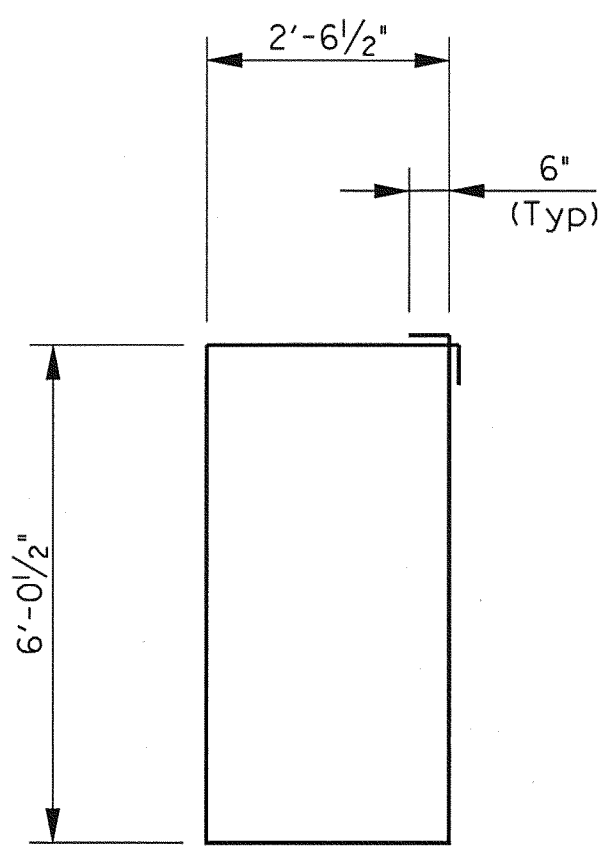


BARS S1

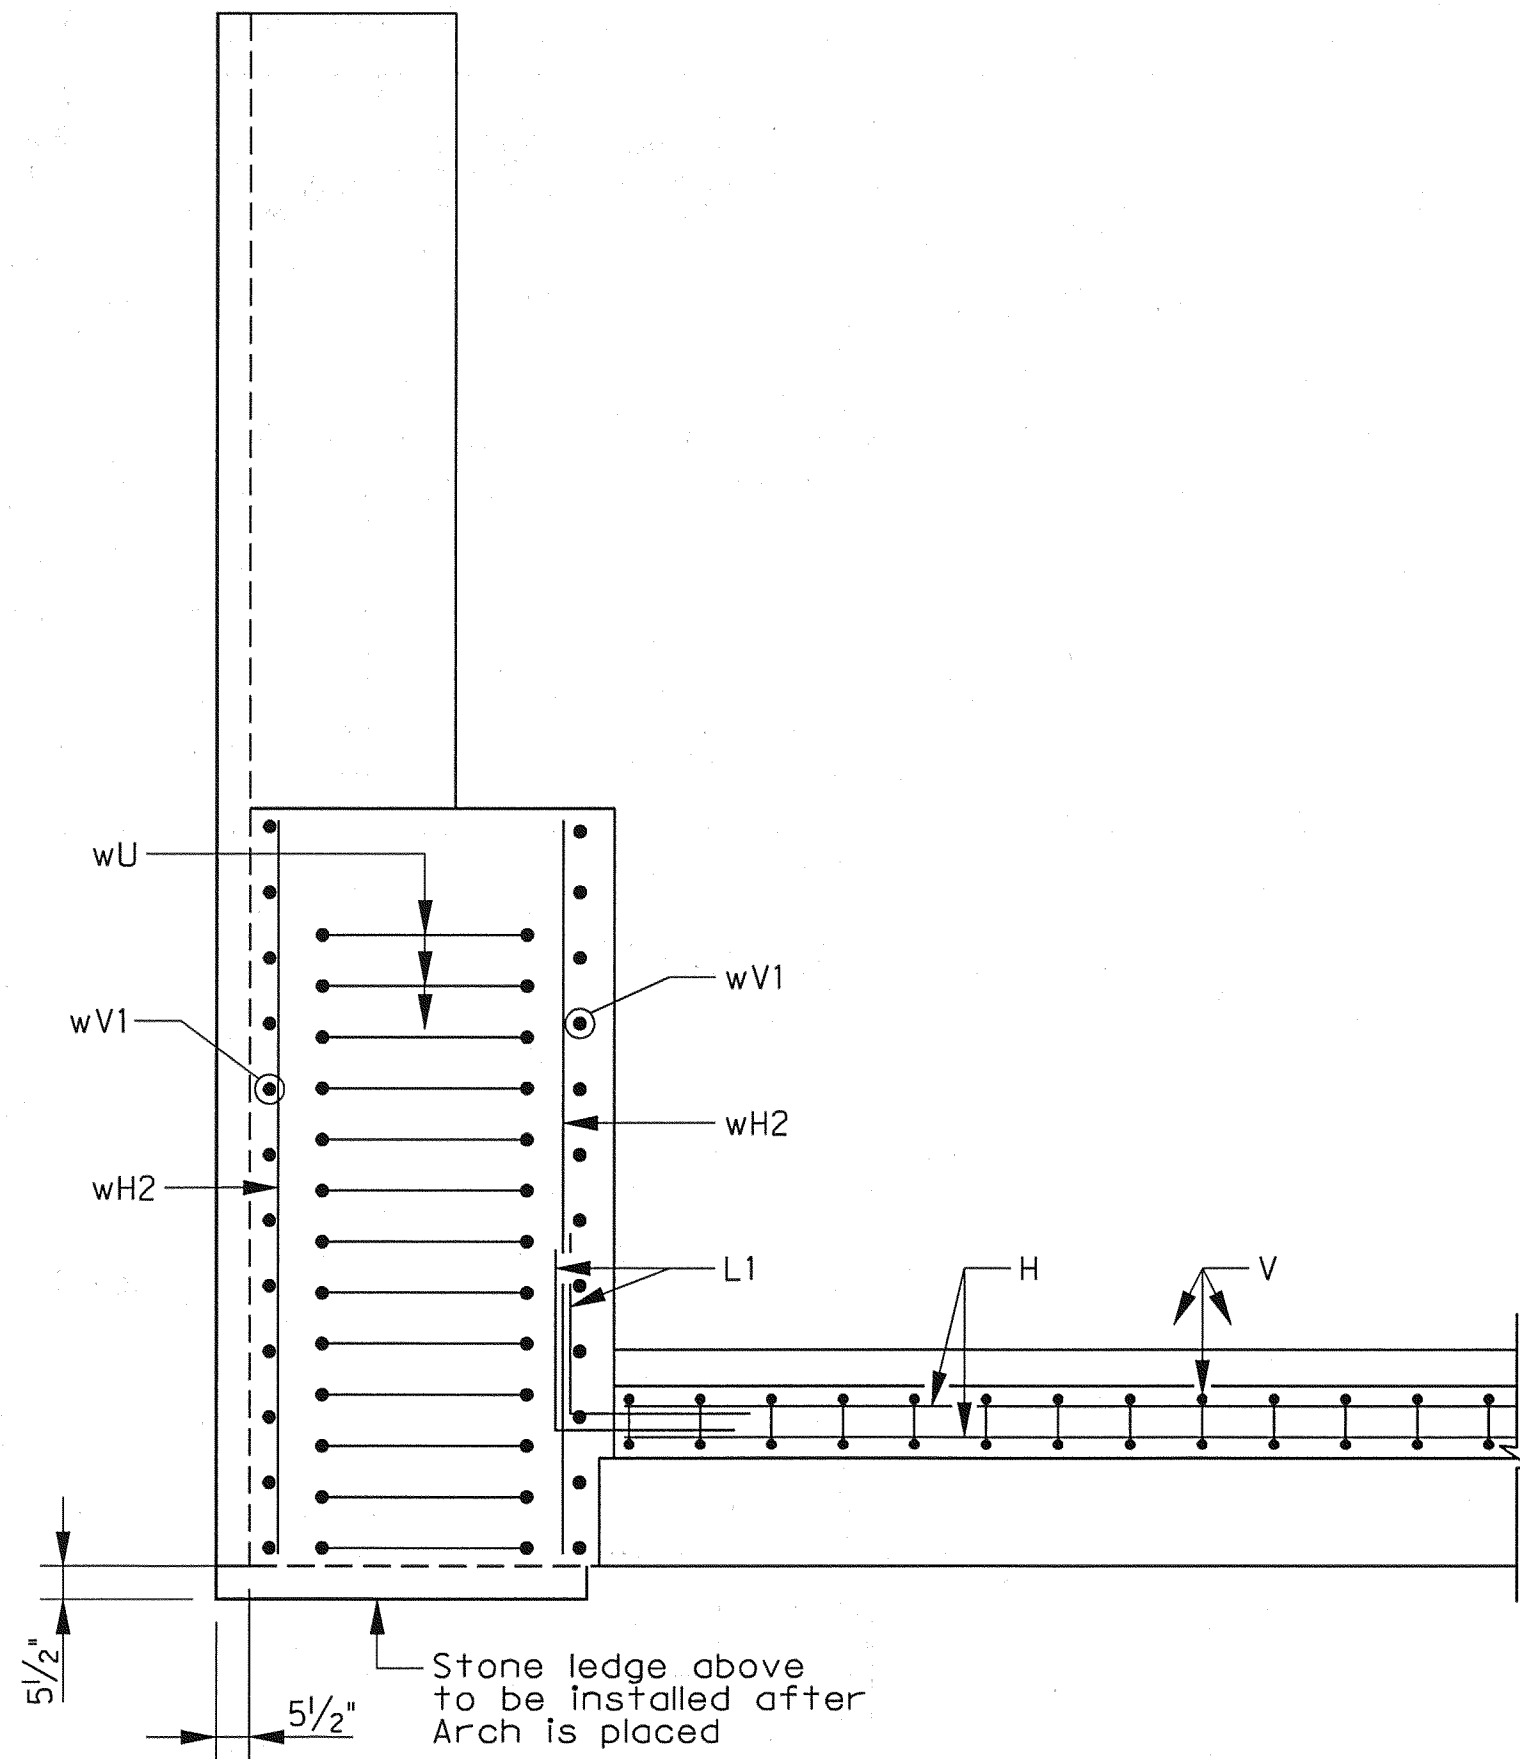


BACKWALL

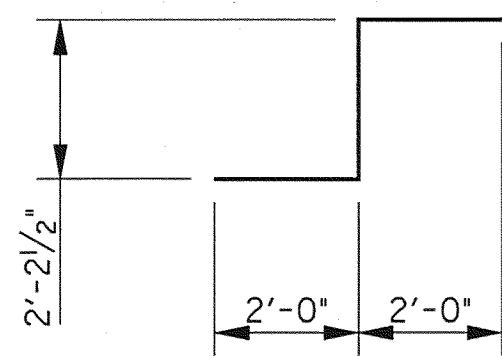

BARS wZ

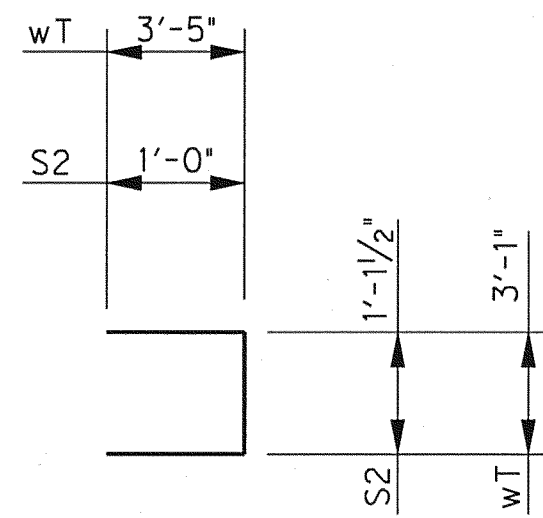


BARS S2 AND wT

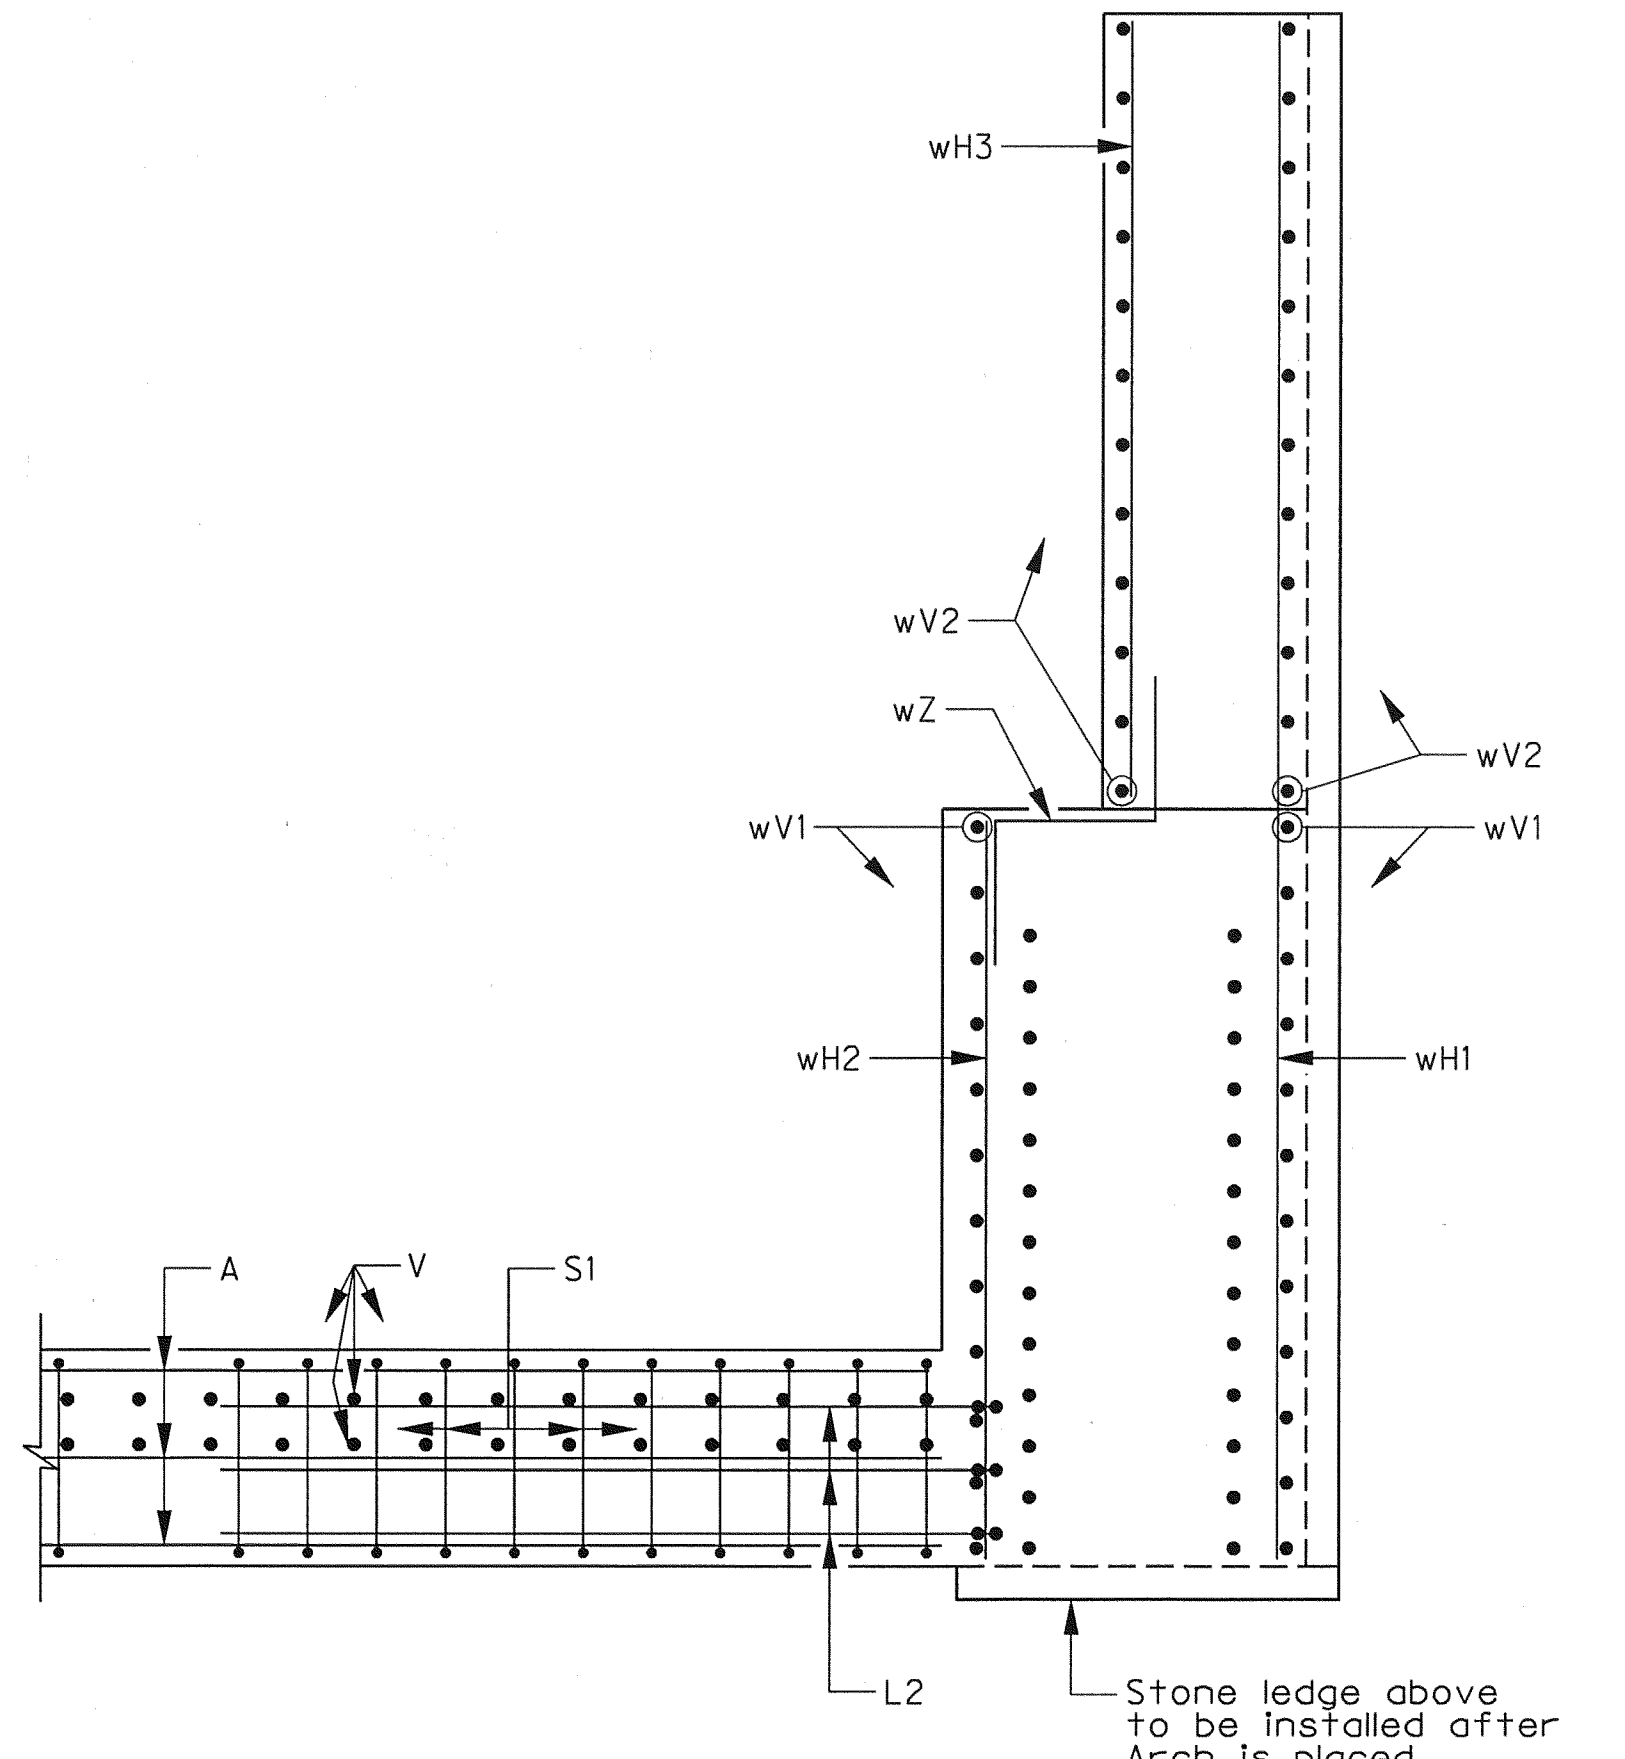

CAP

CORNER DETAILS

SCALE: 3/8" = 1'-0"

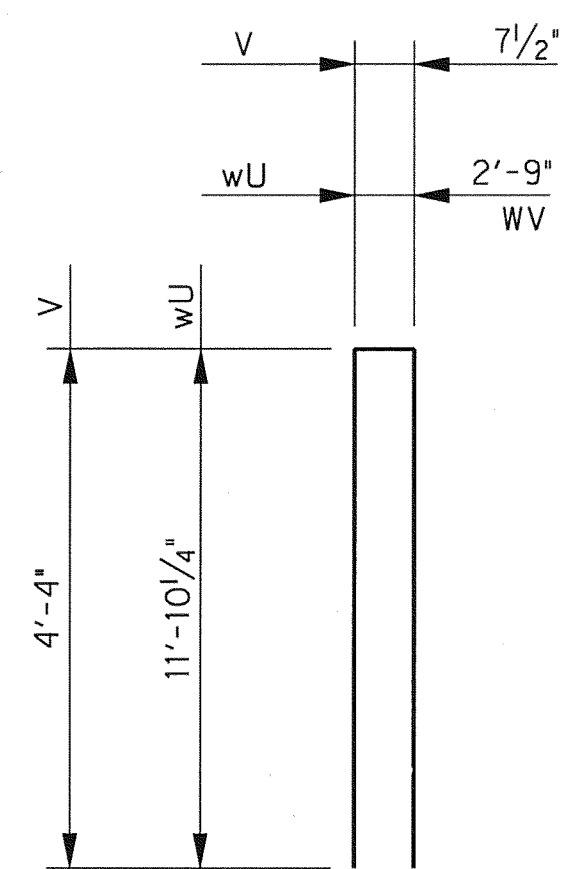

BARS V AND wU

① Increase as required to maintain 3 3/4" from finished grade.



TOWN OF ADDISON DALLAS COUNTY, TEXAS					
VITRUVIAN PARK BRIDGES BELLA LANE					
ABUTMENT DETAILS SECTIONS					
1201 NORTH BOWSER ROAD, RICHARDSON, TEXAS 75081-2275 TEL (214) 346-6200 FAX (214) 739-0095					
PROJECT	DESIGN	DRAWN	DATE	FILE	SHEET
27379	ESC	AHH	APRIL 2010	-	S2-06