

USER: ah2441


OFFICE: RCH

PROJECT # 27379


FILE: 27379-SC-BELLABL-DD02.dgn

TIME: 12:34:05 PM


DATE: 4/29/2010

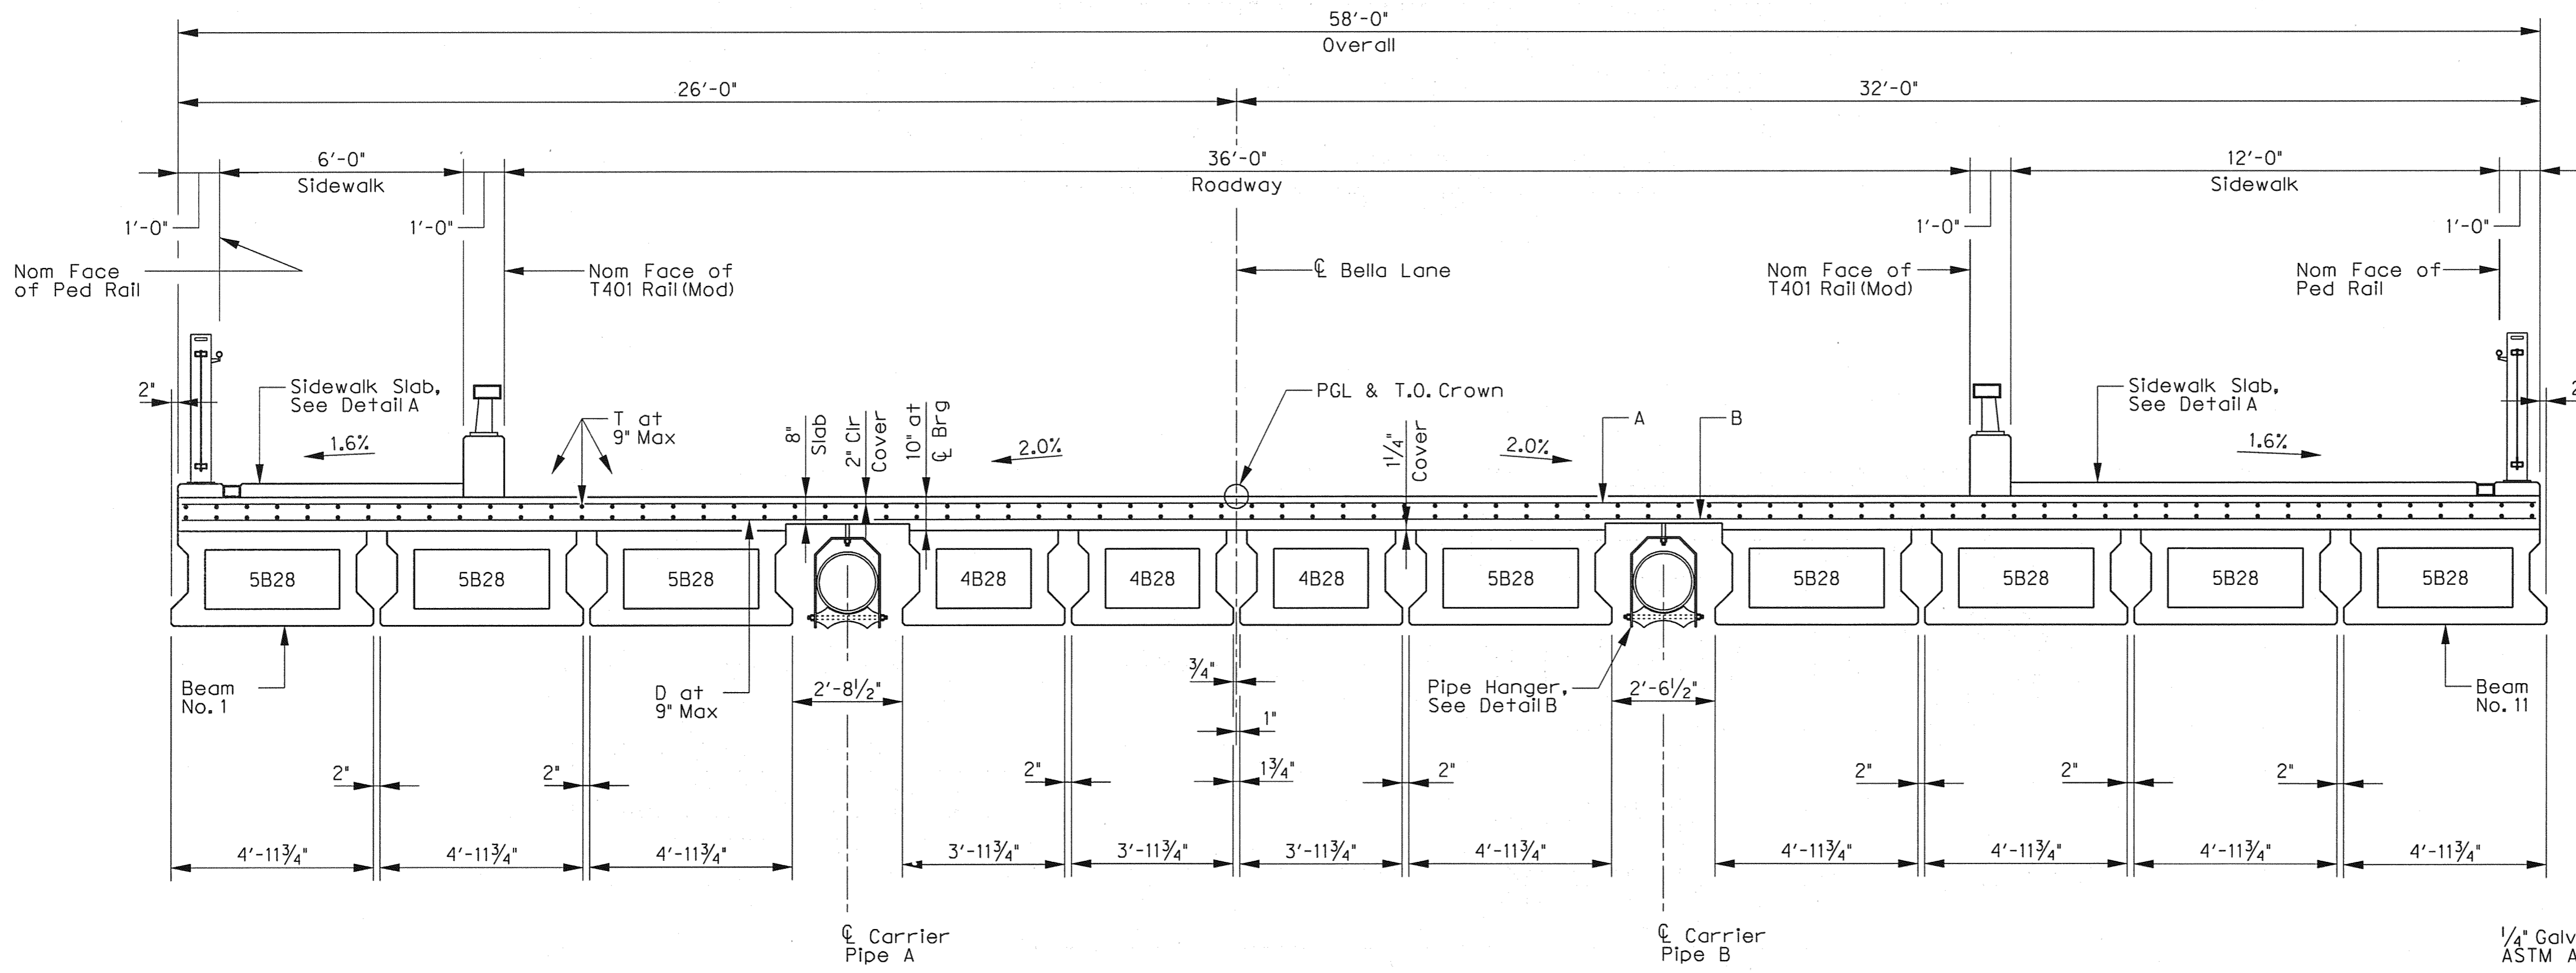



TYPICAL TRANSVERSE SECTION
SCALE: 3/8" = 1'-0"

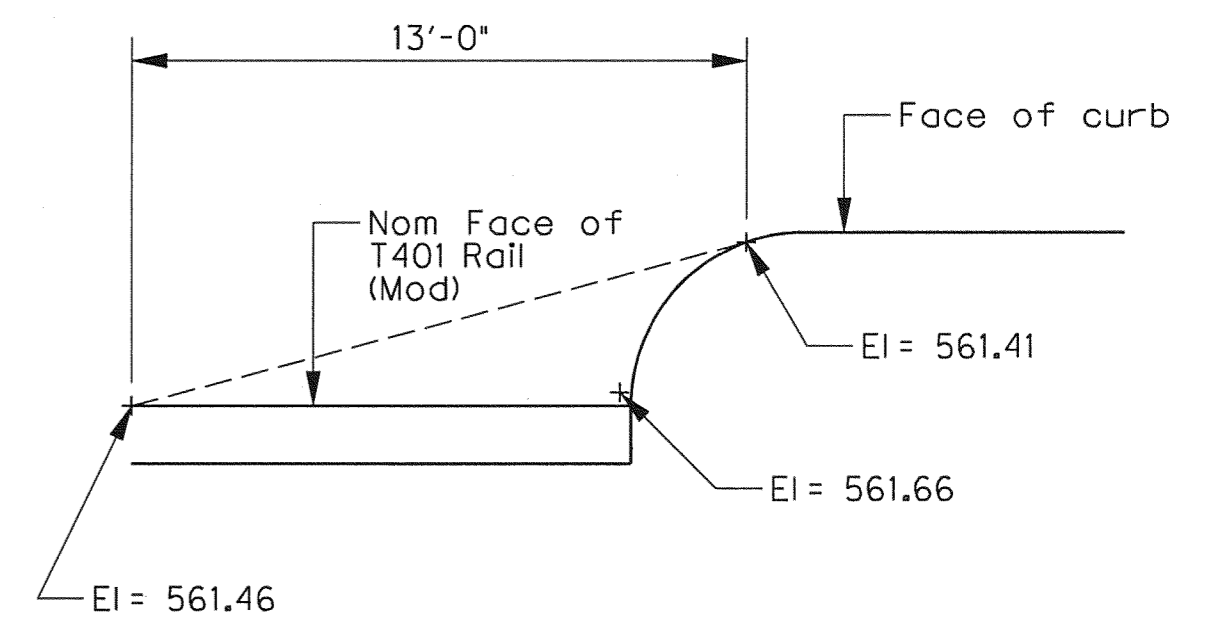


CURB DRAINAGE DETAIL
SCALE: NTS
(DETAIL IS TYPICAL AT ABUTMENT 4)

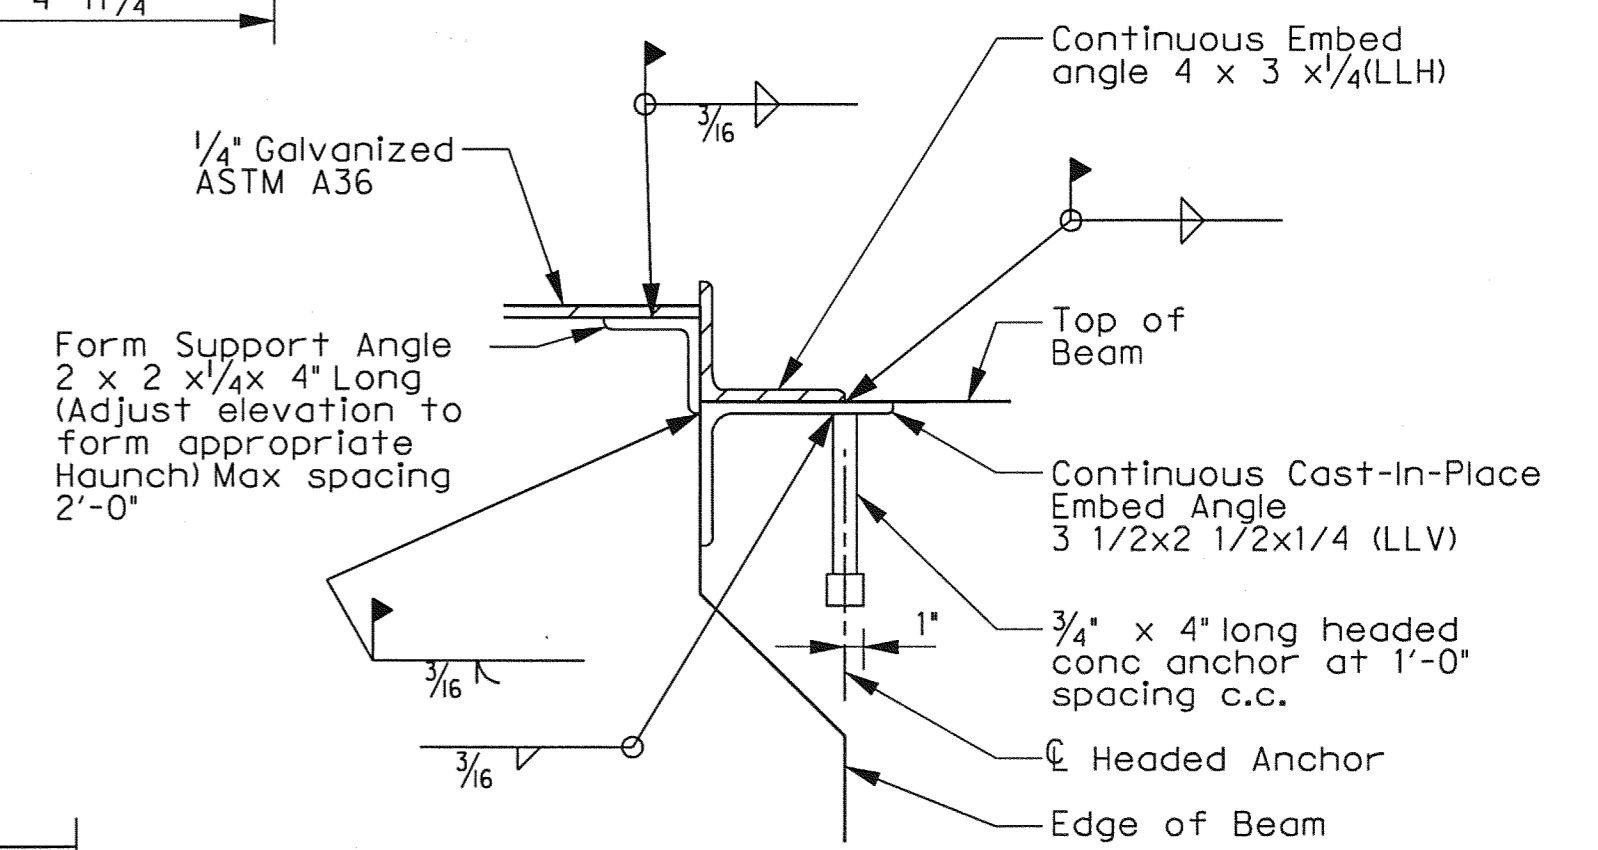

DETAIL C
SCALE: 3" = 1'-0"

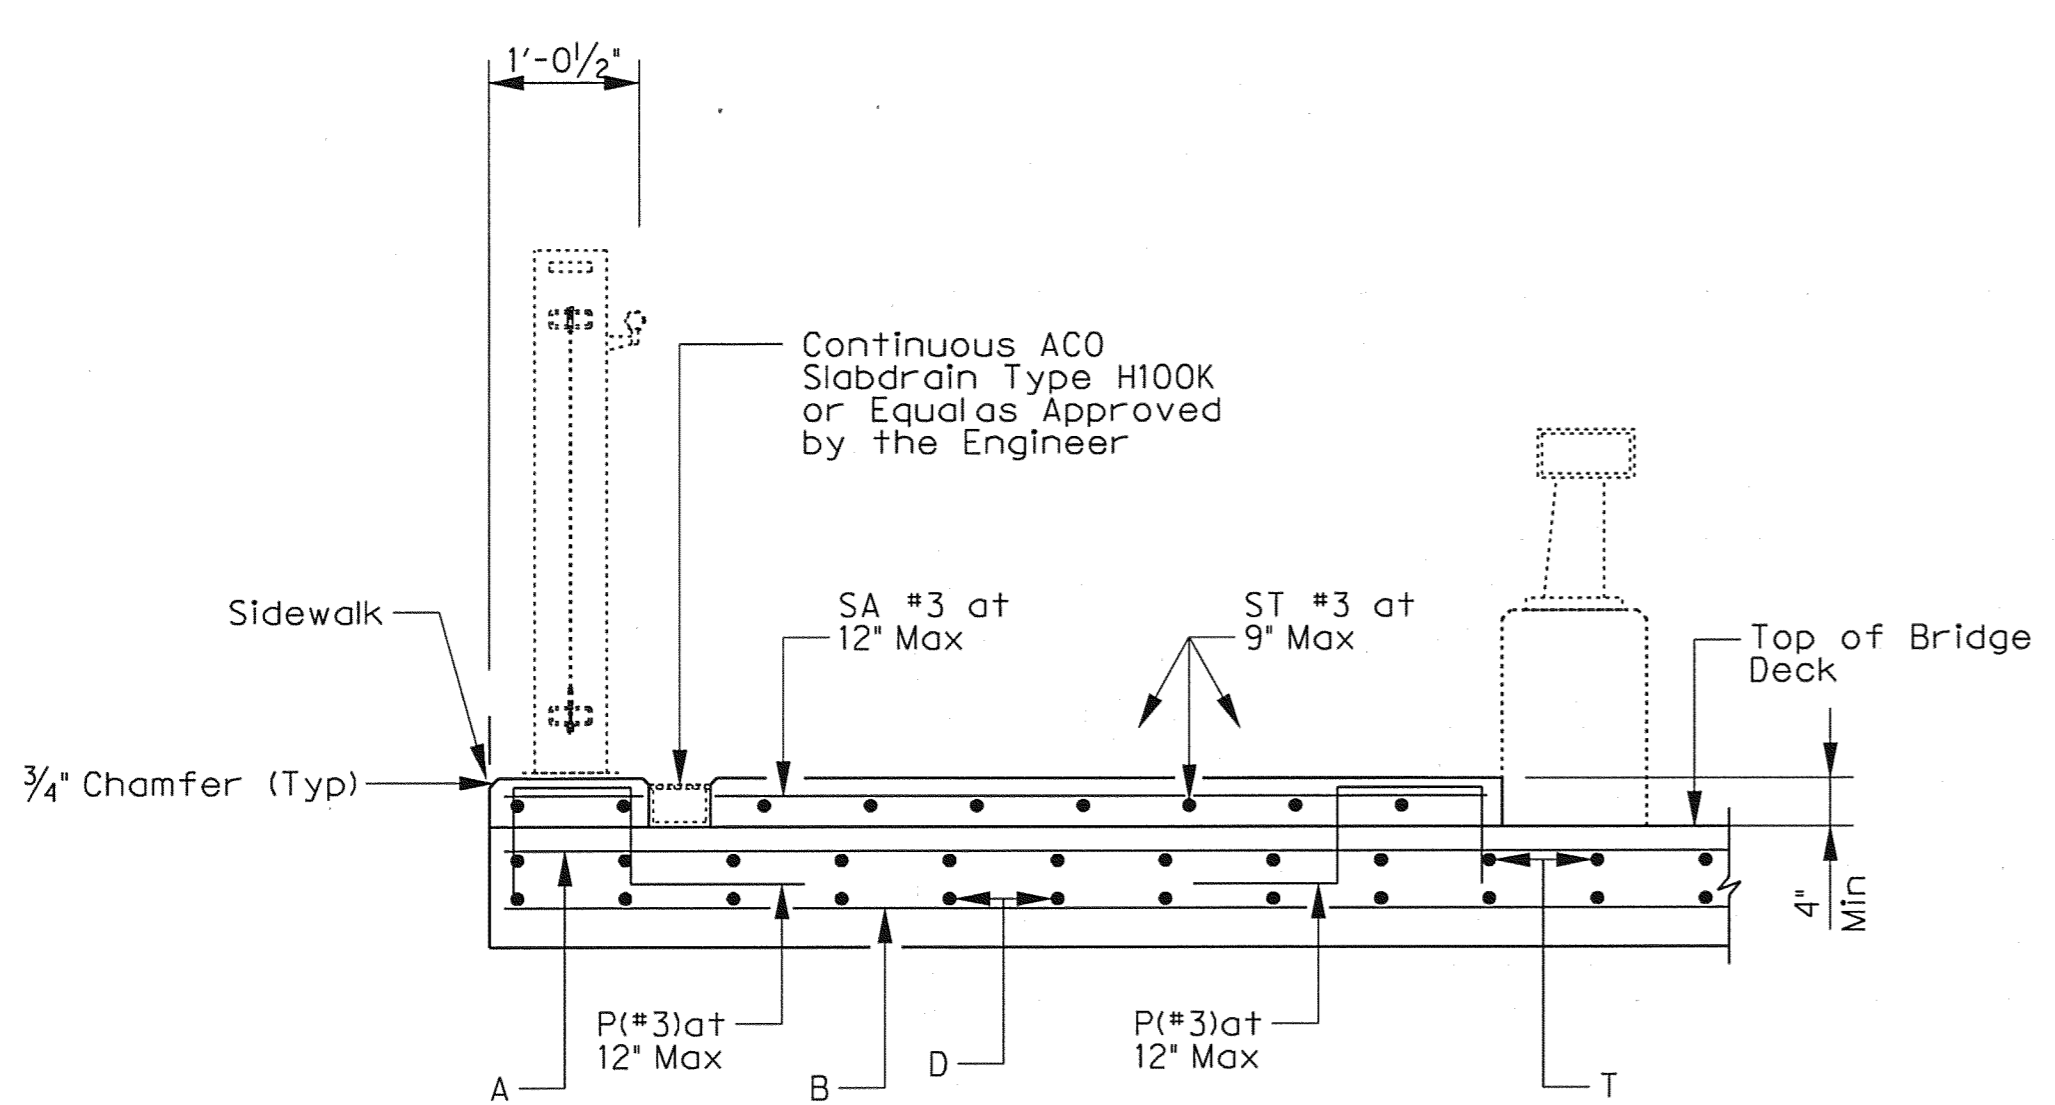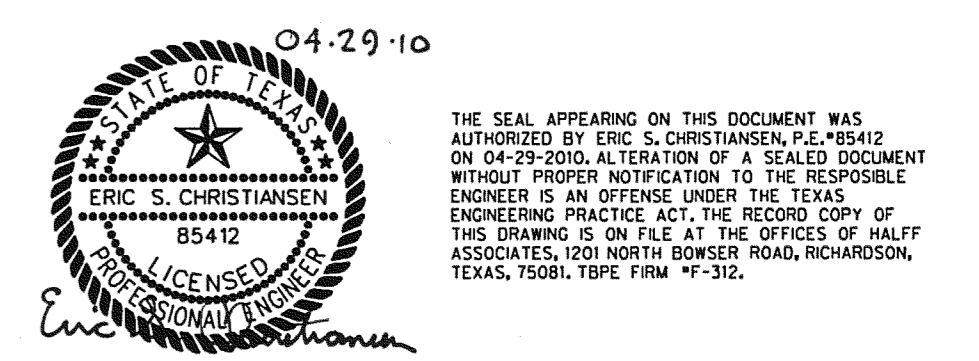

DETAIL A
SCALE: 3/4" = 1'-0"
(Beams not shown for clarity)

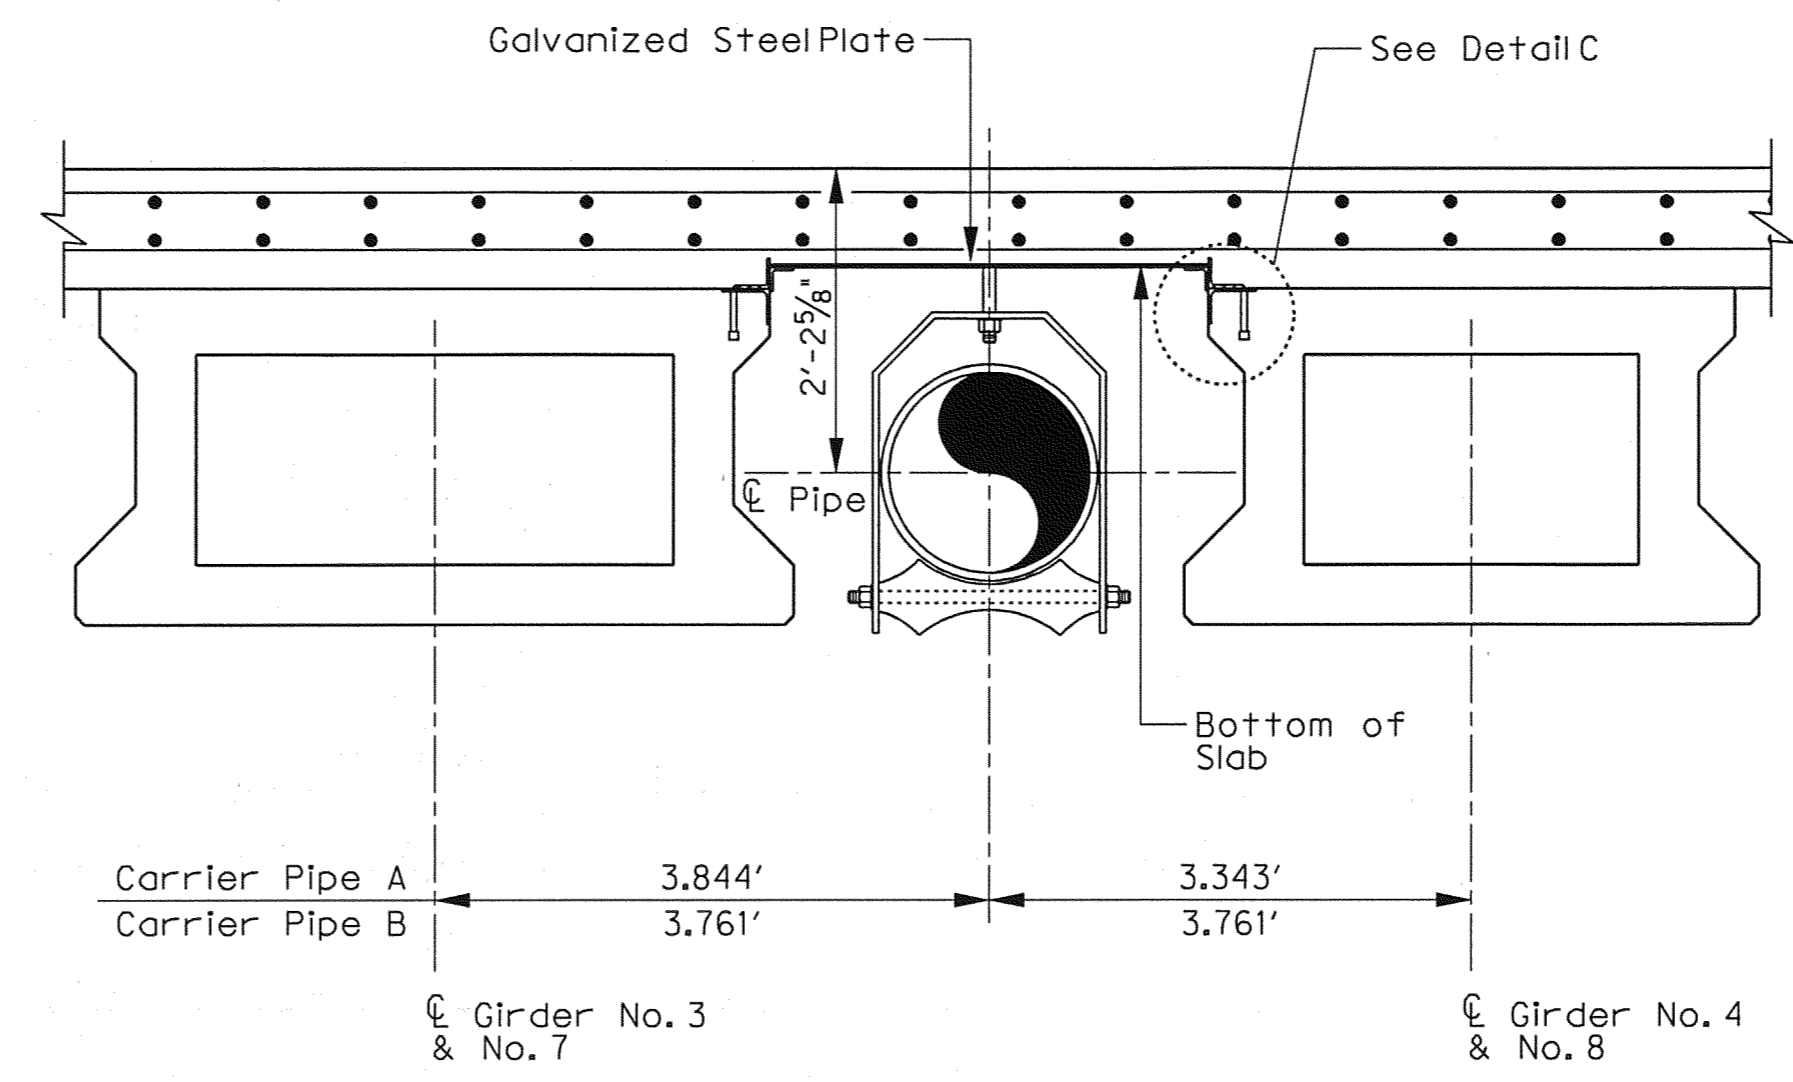

DETAIL B
SCALE: 3/4" = 1'-0"

Notes: For information not shown see Pipe Hanger Assembly Typical Section/S2-14
Steel Carrier Pipe shall be 18" diameter shedule 40 pipe.

NO.	REVISION	BY	DATE		
TOWN OF ADDISON DALLAS COUNTY, TEXAS VITRUVIAN PARK BRIDGES BELLA LANE DECK DETAILS					
HALFF 1201 NORTH BOWSER ROAD, RICHARDSON, TEXAS 75081-2275 TEL (214) 346-6200 FAX (214) 739-0095					
PROJECT	DESIGN	DRAWN	DATE	FILE	SHEET
27379	ESC	AHH	APRIL 2010	-	S2-12