


GENERAL NOTES

A. STUDY STRUCTURAL SHEETS FOR COORDINATION OF FIXTURE LOCATIONS AND ROUTE OF CONDUIT.

LEGEND NOTES

1. LOCATE FIXTURES D5 ON THE BRIDGE ABUTMENT AND IN LINE WITH THE CENTERLINE OF THE ARCH.

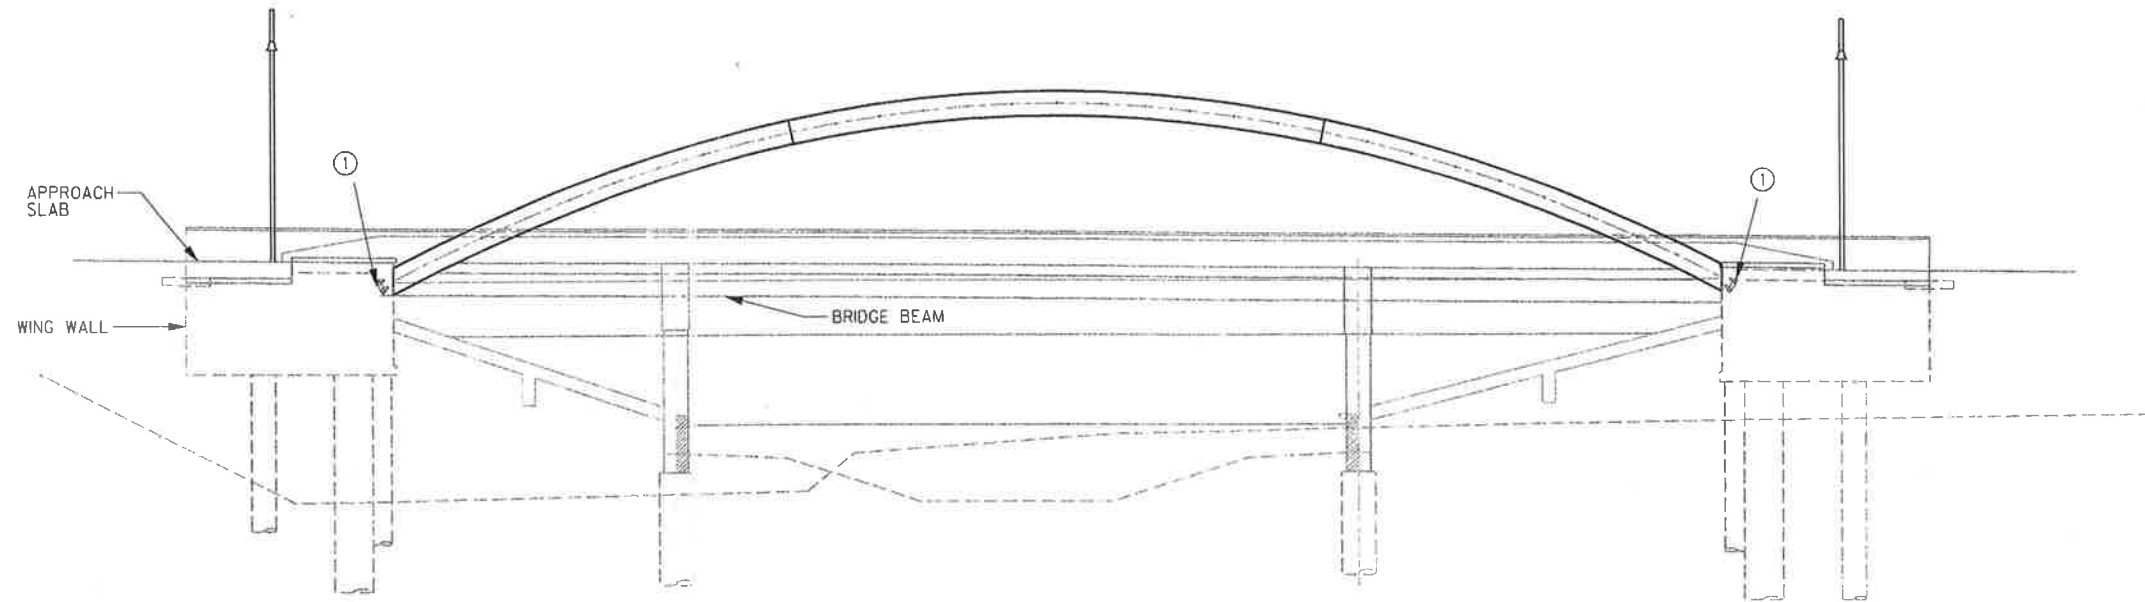

THE SEAL APPEARING ON THIS DOCUMENT WAS AUTHORIZED BY DIANNE M. POPKEN, P.E. #41979 ON 04-29-2010. ALTERATION OF A SEALED DOCUMENT WITHOUT PROPER NOTIFICATION TO THE RESPONSIBLE ENGINEER IS AN OFFENSE UNDER THE TEXAS ENGINEERING PRACTICE ACT. THE RECORD COPY OF THIS DRAWING IS ON FILE AT THE OFFICES OF HALFF ASSOCIATES, 1201 NORTH BOWSER ROAD, RICHARDSON, TEXAS, 75081, TYPE FRM #1-312.

NO.	REVISION	BY	DATE		
TOWN OF ADDISON DALLAS COUNTY, TEXAS					
VITRUVIAN PARK BRIDGES BELLA LANE					
ELECTRICAL ELEVATION					
HALFF					
<small>1201 NORTH BOWSER ROAD, RICHARDSON, TEXAS 75081-2276 TEL (214) 348-8200 FAX (214) 738-0066</small>					
PROJECT	DESIGN	DRAWN	DATE	FILE	SHEET
27379	DMP	AHH	APRIL 2010	-	E2-02