




TYPICAL PLAN
SCALE: 1"=5'

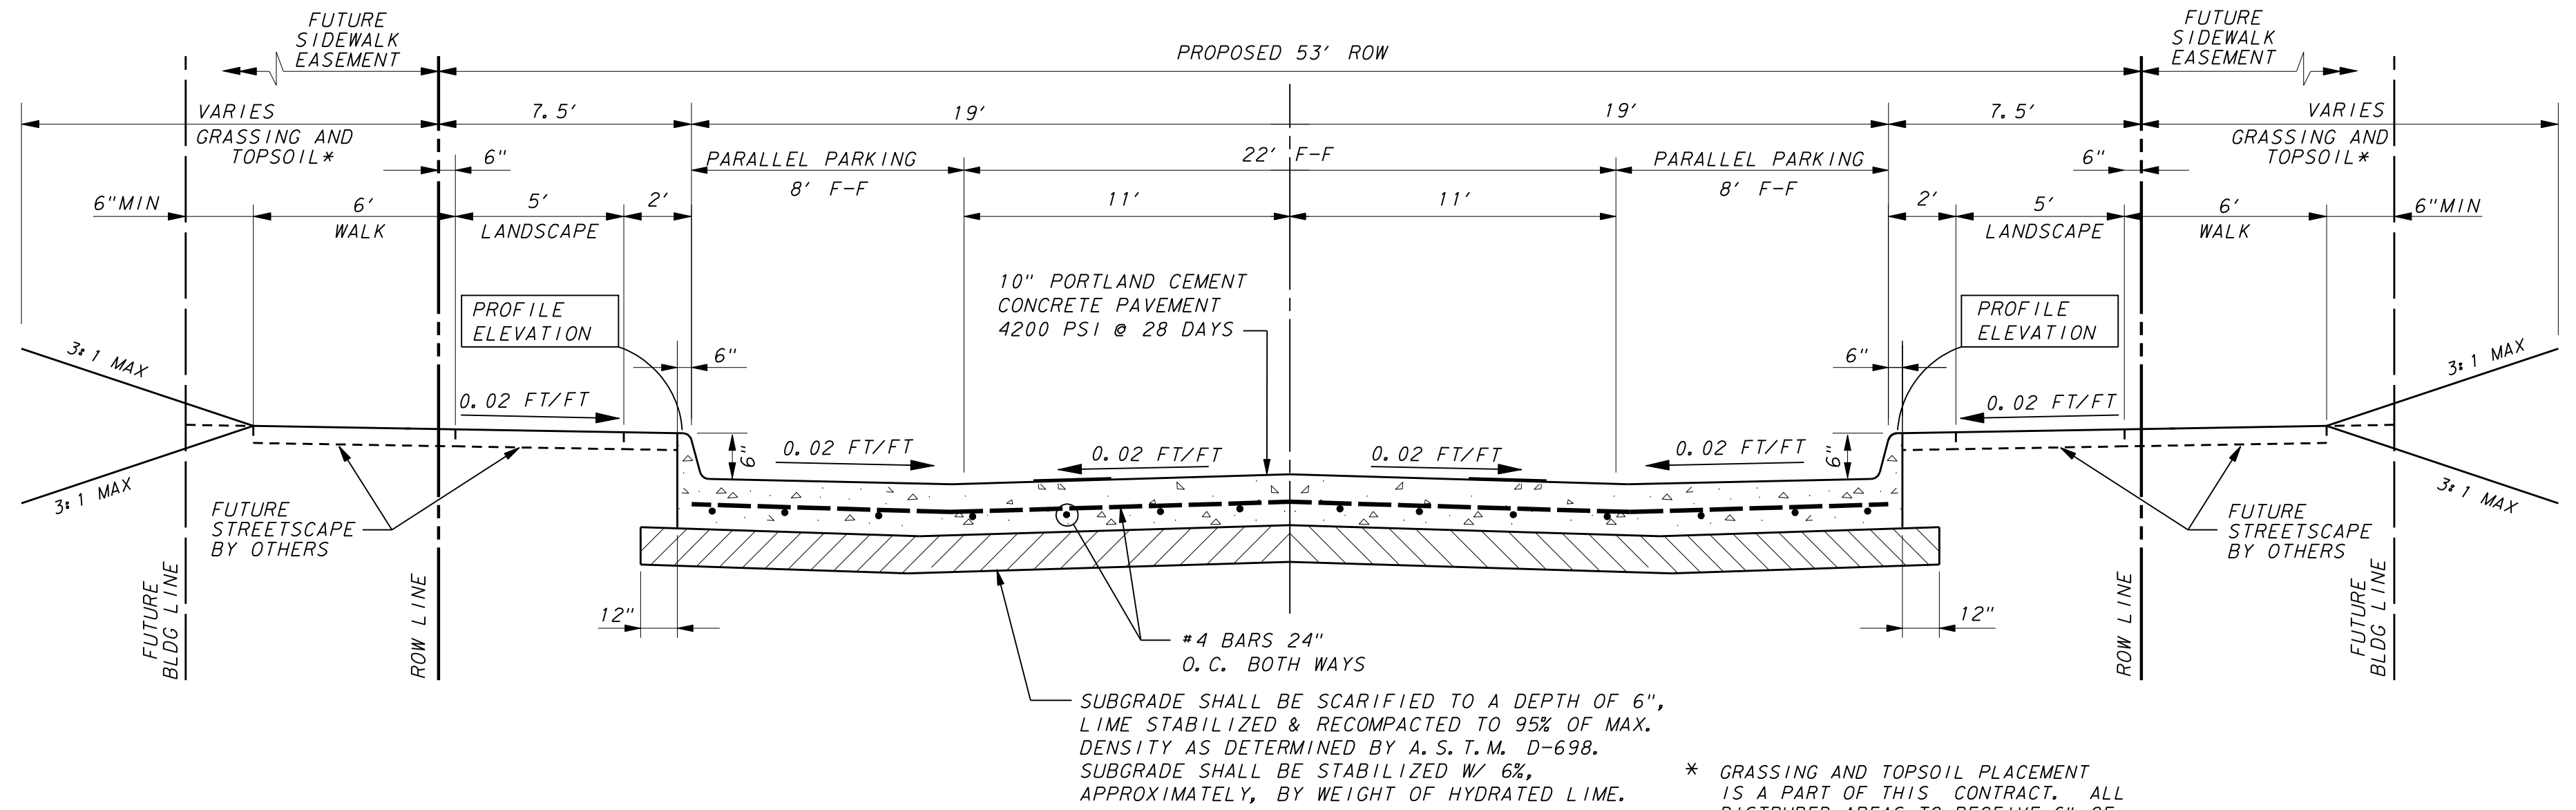


TYPICAL SECTION - BELLA LANE
STA 20+63.50 TO STA 24+48.37
NOT TO SCALE

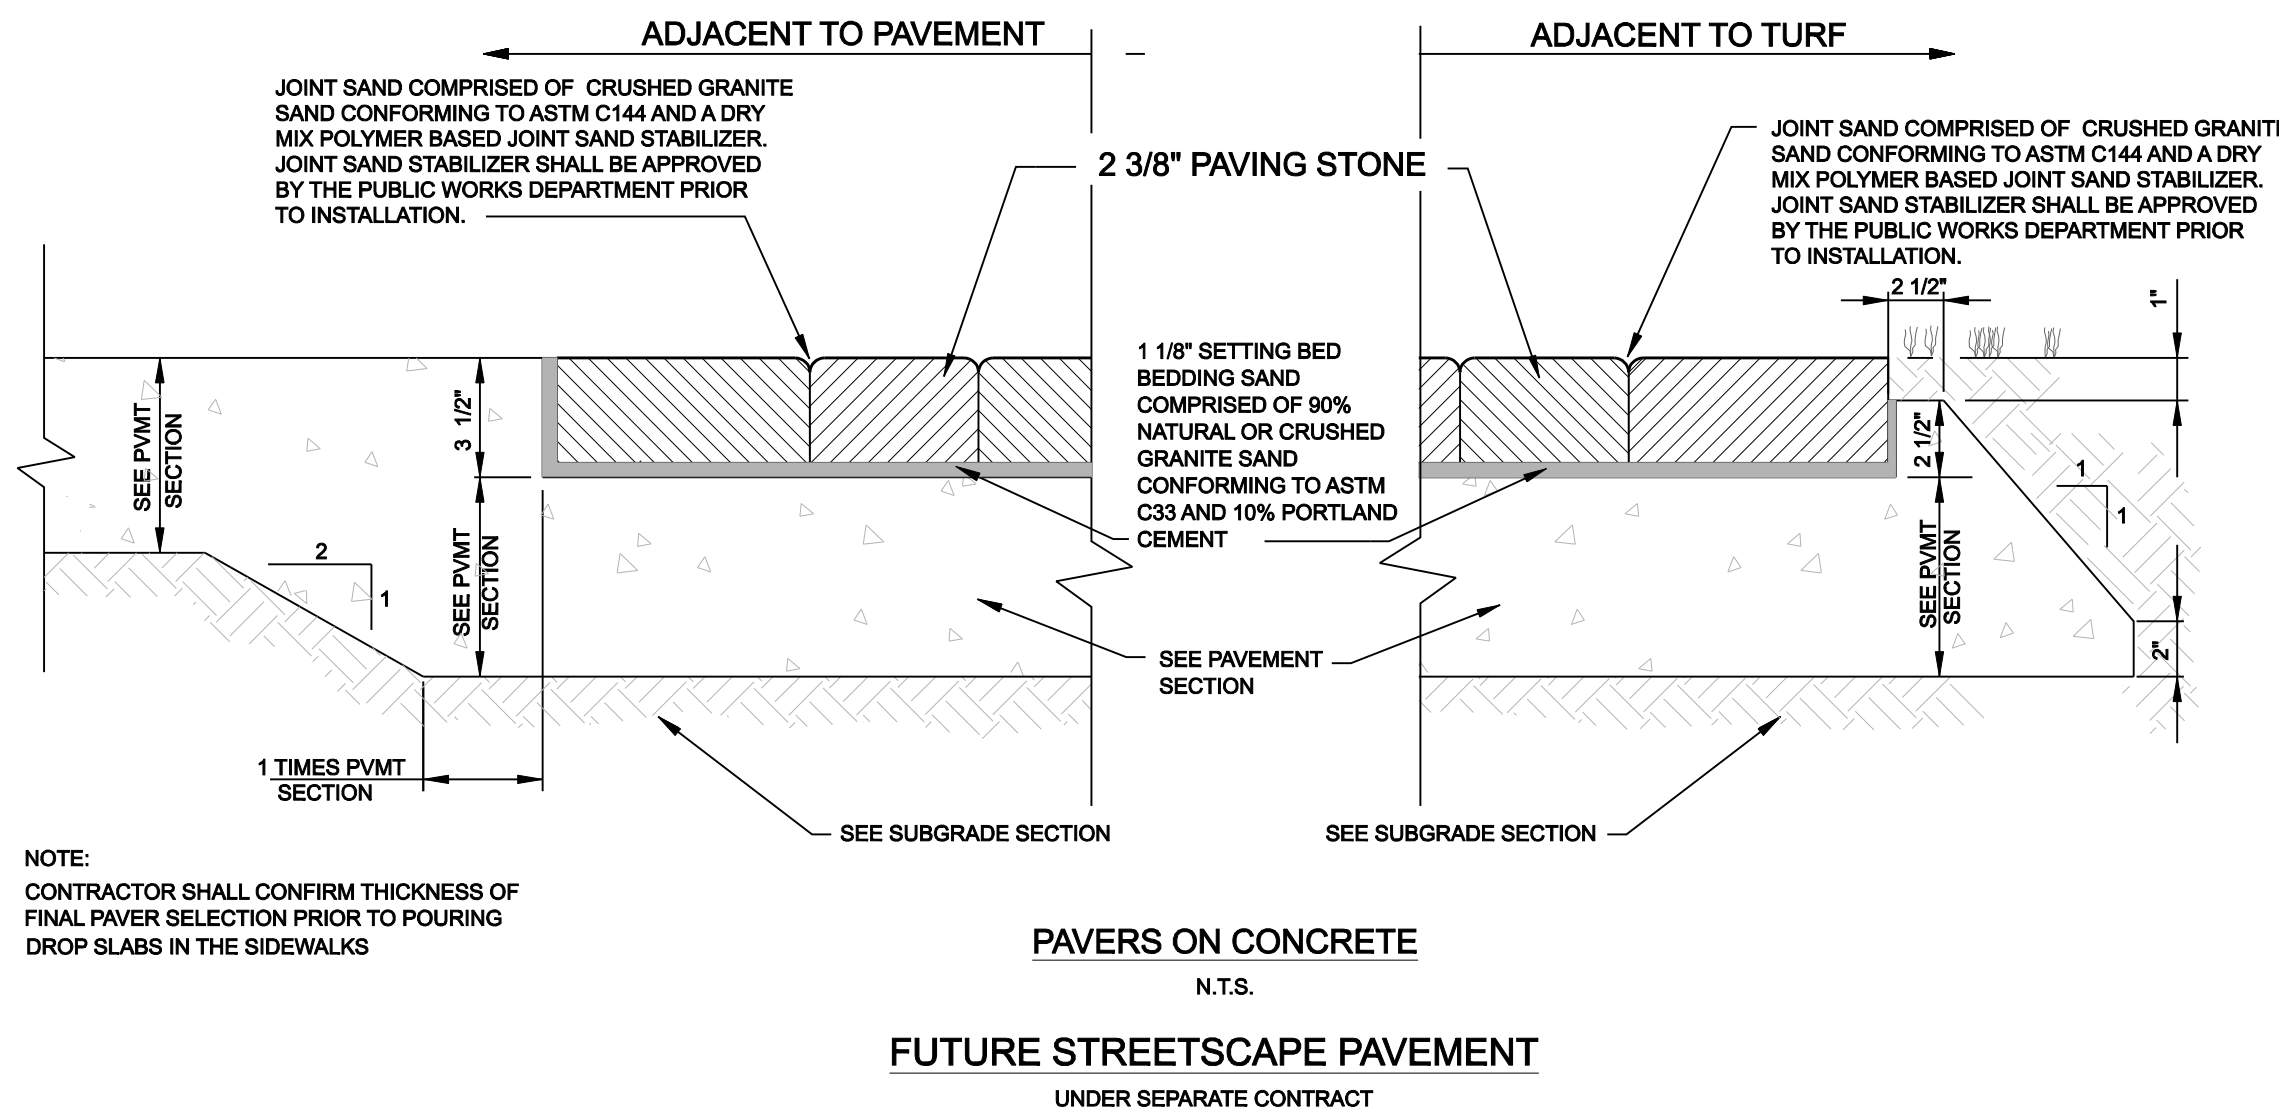


PAVERS ON CONCRETE
N.T.S.
FUTURE STREETSCAPE PAVEMENT
UNDER SEPARATE CONTRACT

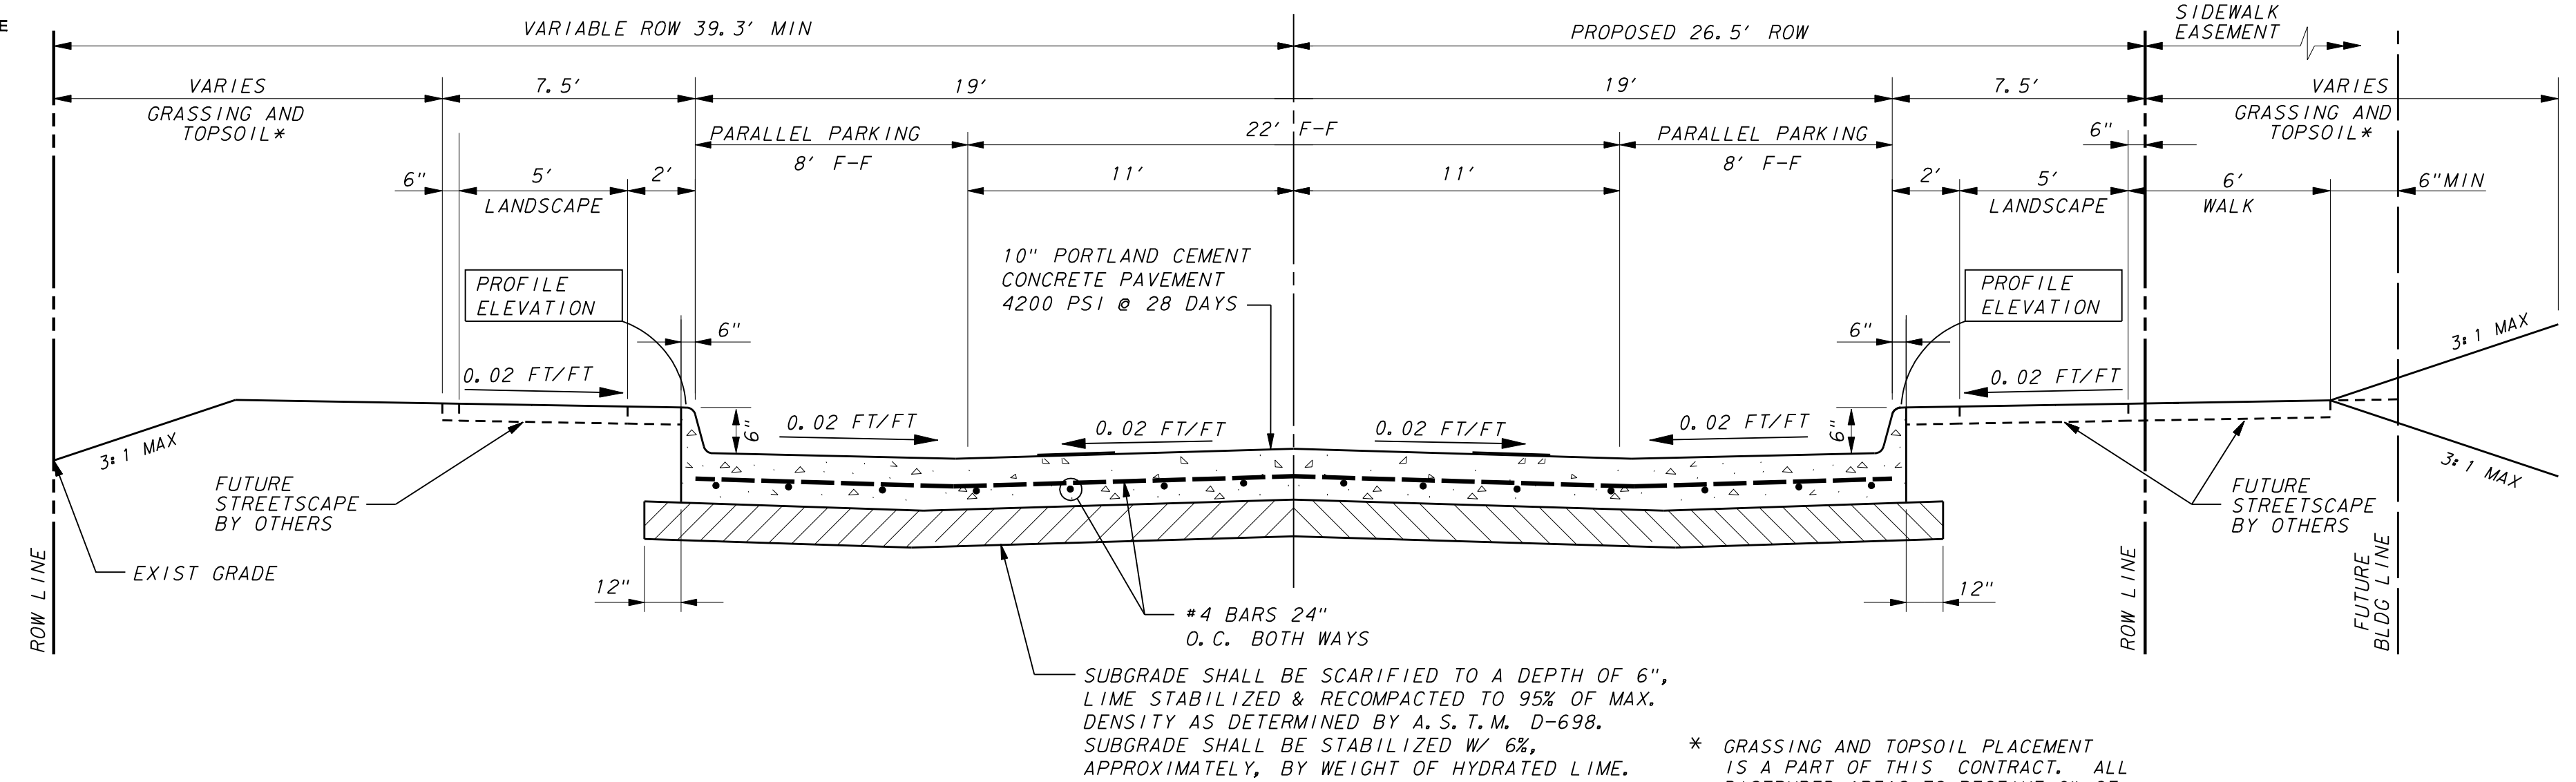


TYPICAL SECTION - BELLA LANE
STA 25+05.21 TO STA 27+63.75
NOT TO SCALE

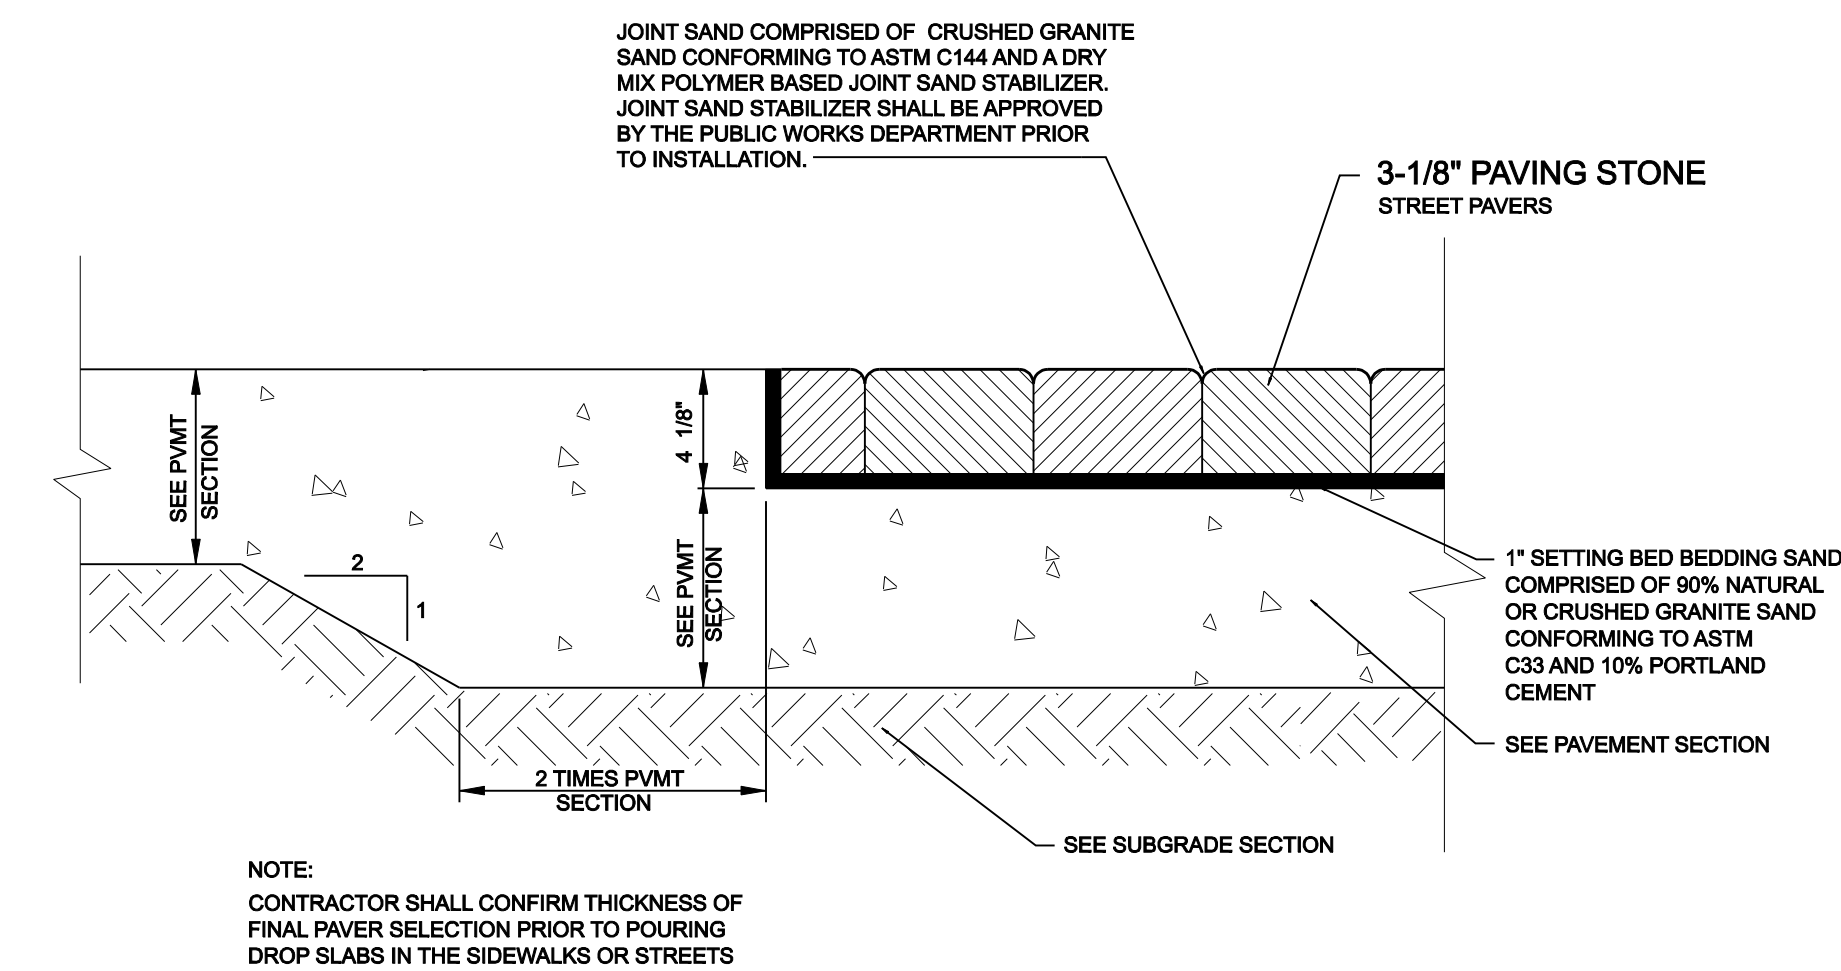


STREET PAVERS ON
CONCRETE DROP SLAB
N.T.S.

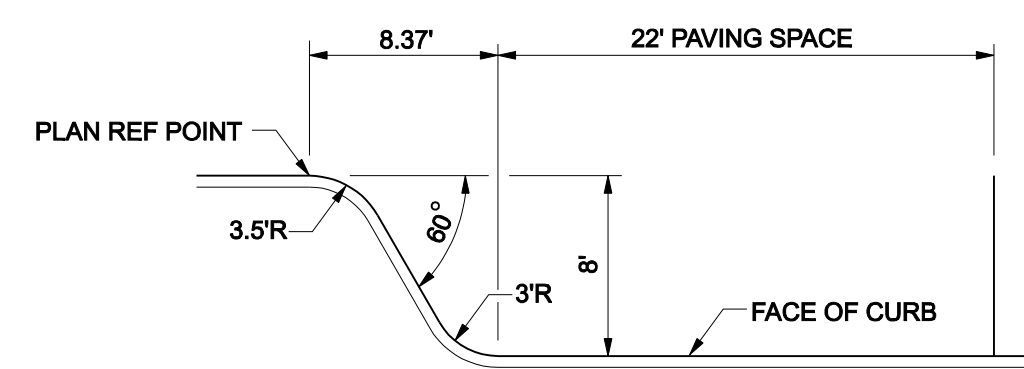

TYPICAL PARALLEL PARKING TRANSITION
NOT TO SCALE

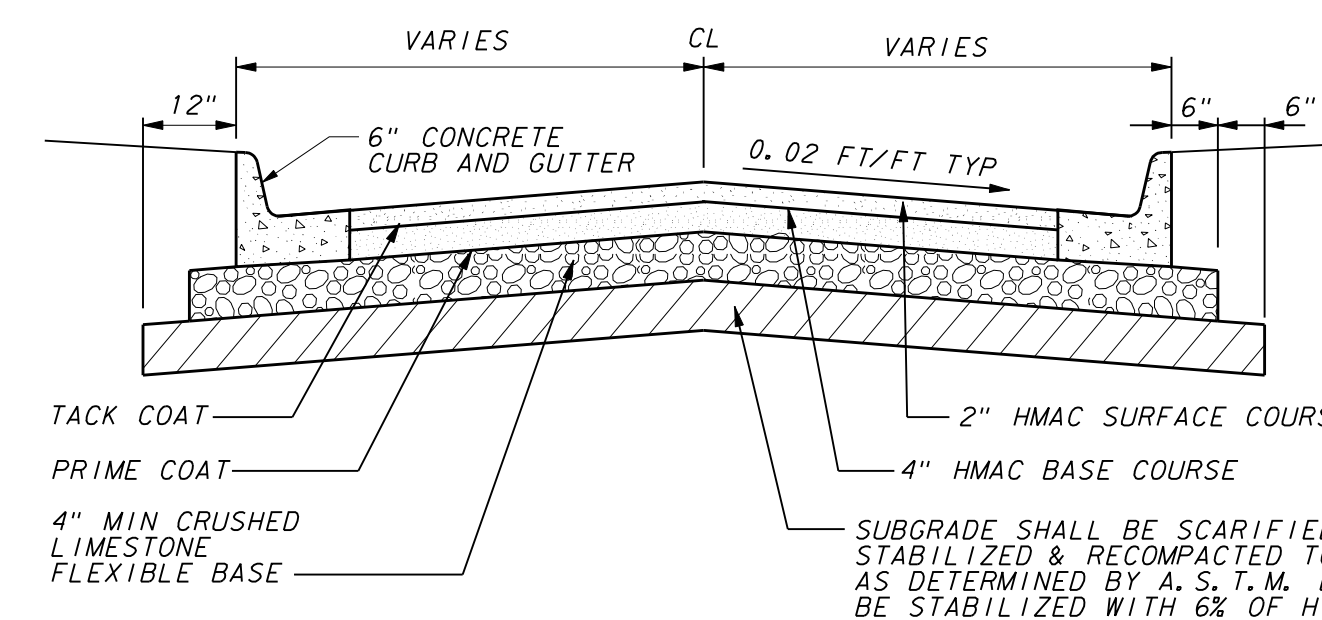

TYPICAL SECTION FOR PERMANENT ASPHALT PAVEMENT
NOT TO SCALE

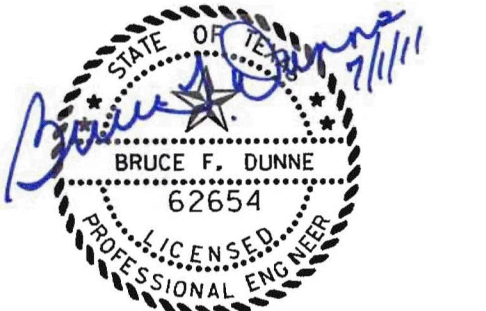

TOWN OF ADDISON DALLAS COUNTY, TEXAS				
PAVING, DRAINAGE & UTILITY IMPROVEMENTS BELLA LANE				
PAVEMENT SECTIONS				
icon Consulting Engineers, Inc. Civil Engineers - Designers - Planners				
PROJECT		DESIGN	DRAWN	DATE
5029-03		ICE	ICE	FEB 01, 2011
FILE		DATE		SHEET
PW # 2010-08		FEB 01, 2011		8