




**CIRCLE PLAN**  
**PONTE AVENUE**  
SCALE: 1"=10'

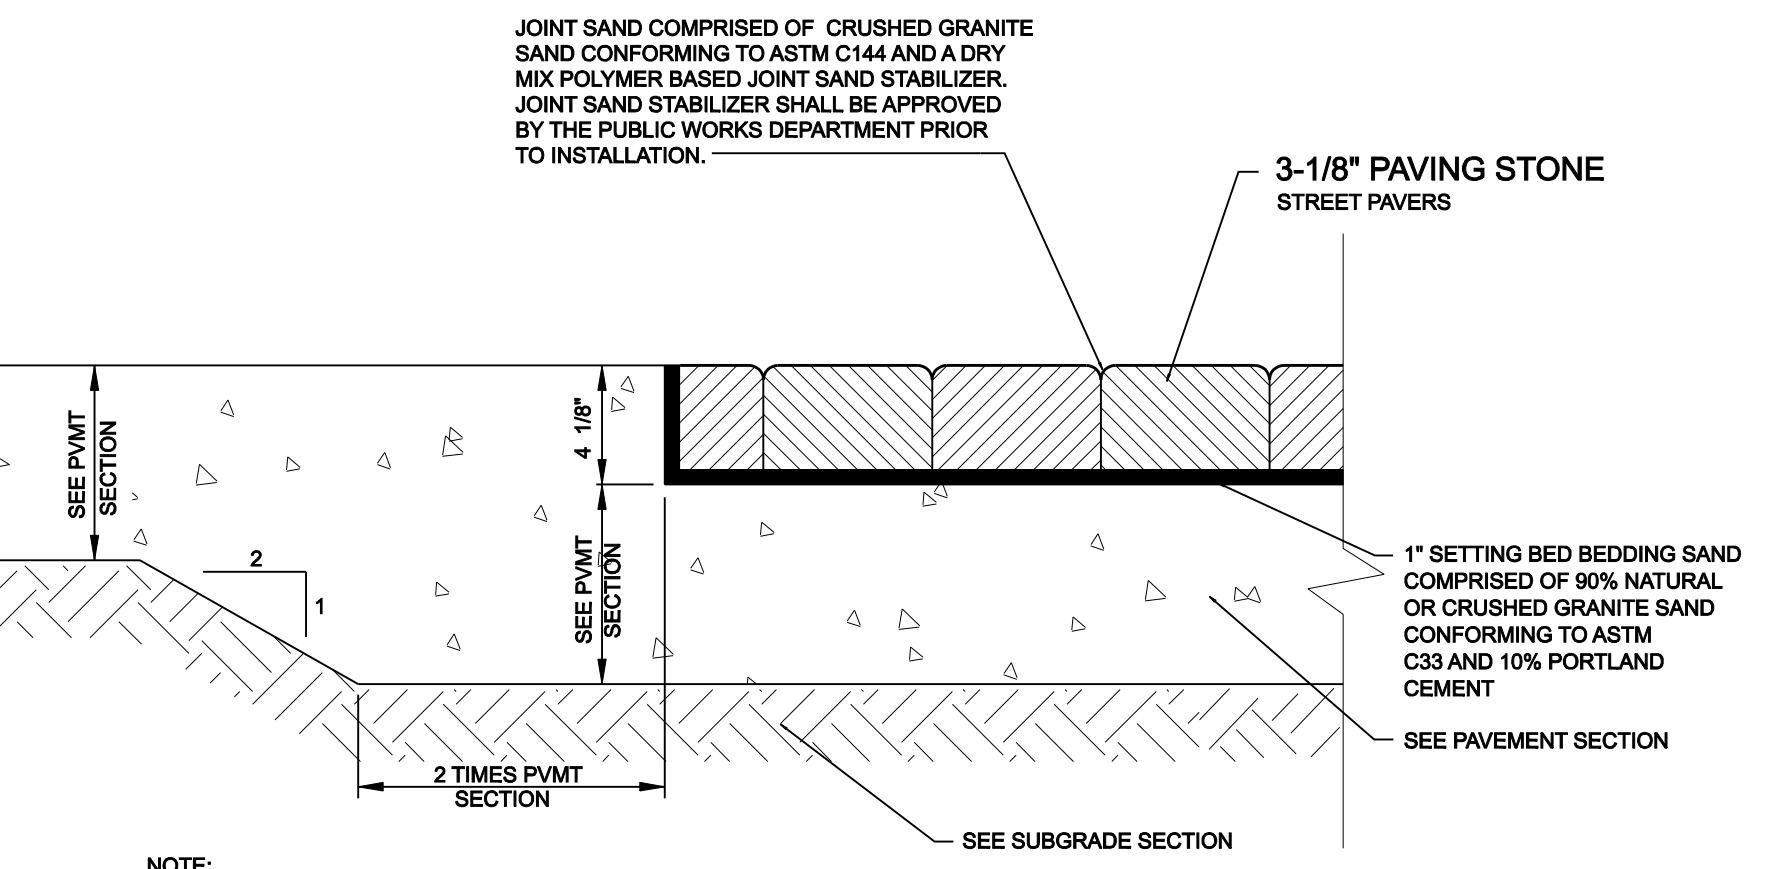


**STREET PAVERS ON CONCRETE DROP SLAB**  
NTS

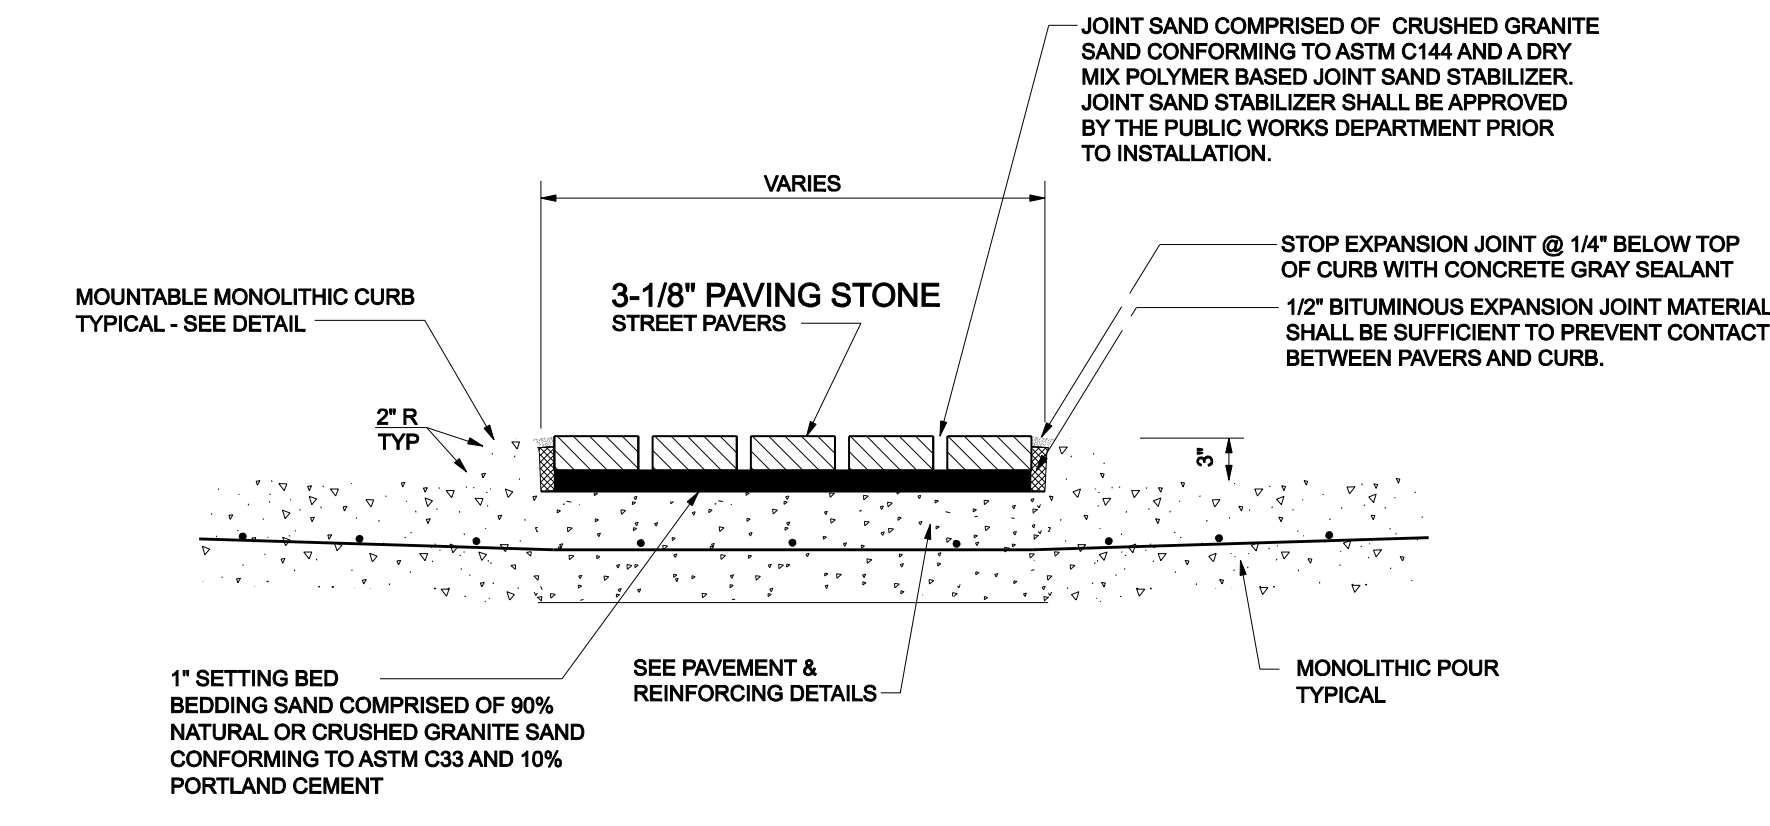

**TYPICAL SECTION SPLITTER ISLAND**  
NTS

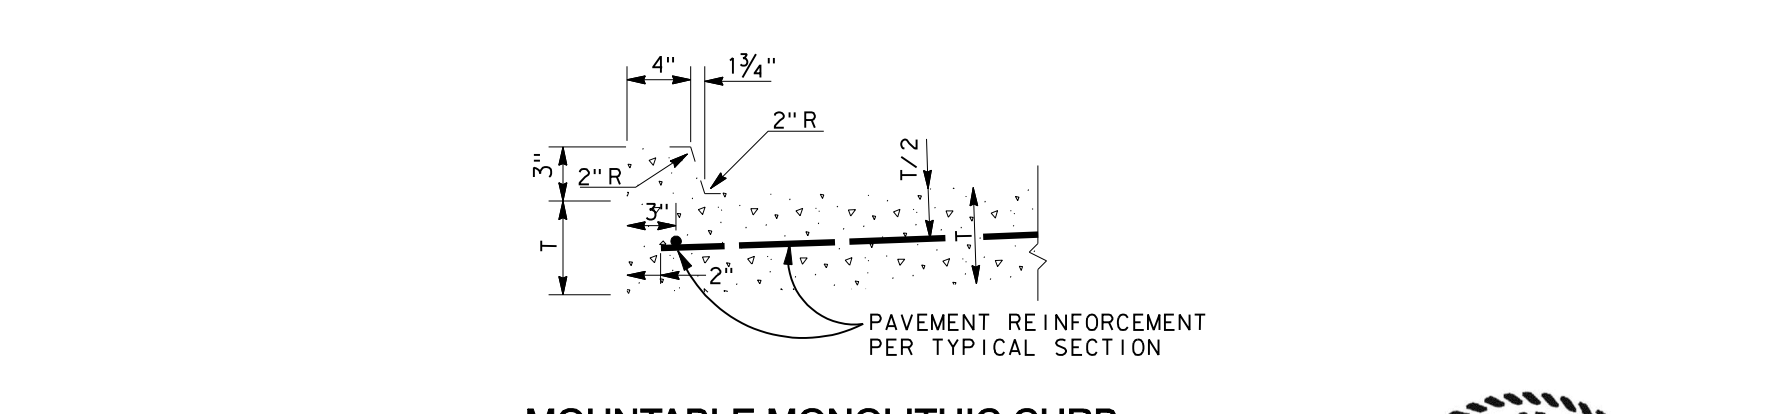

**MOUNTABLE MONOLITHIC CURB**  
NTS

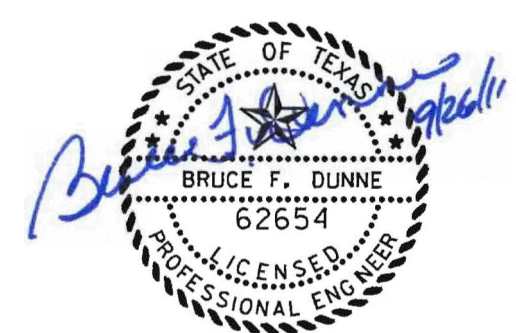

NO.	REVISION	BY	DATE

**Addison** TOWN OF ADDISON  
DALLAS COUNTY, TEXAS

PAVING, DRAINAGE & UTILITY IMPROVEMENTS  
PONTE AVENUE CIRCLE

**CIRCLE DETAILS**

**icon** Consulting Engineers, Inc. 250 W. Southlake Blvd., Suite 117  
Civil Engineers - Designers - Planners Southlake, Tx 76092 (817) 552-6210

PROJECT	DESIGN	DRAWN	DATE	FILE	SHEET
5019-09	ICE	ICE	SEPT 22, 2011	PW# 2011-03	6

PAVING, DRAINAGE, & UTILITY IMPROVEMENTS - PONTE AVENUE CIRCLE