


MARSH LANE

EXISTING TREE  
HYDROMULCH

EXISTING TREE  
HYDROMULCH



08/01/2016

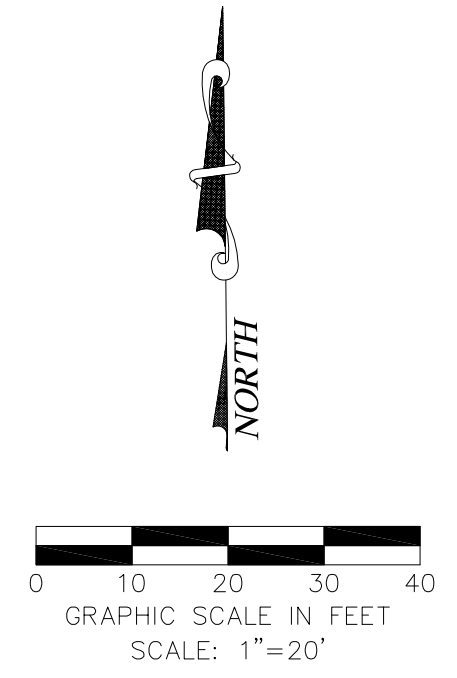

Landscape Plan - Marsh Lane

A

Scale: 1"=20'

NO.	REVISION	BY	DATE		
<b>studioOutside</b> 824 Exposition Avenue, Ste. 5 Dallas, Texas 75226 o214.954.7160 f214.954.7162					
<b>PAVING, DRAINAGE &amp; UTILITY IMPROVEMENTS</b> VITRUVIAN PARK PUBLIC INFRASTRUCTURE BLOCK 200 TOWN OF ADDISON, TEXAS <b>LANDSCAPE PLAN</b> MARSH LANE					
DESIGN	DRAWN	DATE	SCALE	NOTES	Sheet No.
JE	JE	AUG 01, 2016	AS NOTED		85

VITRUVIAN PARK BLOCK 200 PUBLIC INFRASTRUCTURE - PROJECT NO. 16071