


MARSH LANE

Irrigation Plan - Marsh Lane

A


Scale: 1"=20'

Irrigation in Texas is regulated by the Texas Commission of Environmental Quality (TCEQ), MC-578, P.O. Box 13887, Austin, Texas, 78711-3887. TCEQ website is: www.tceq.texas.gov

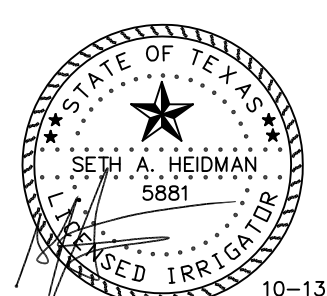

10-13-2016

**SETH HEIDMAN**  
IRRIGATION DESIGN & CONSULTING, LLC  
1000 W. Parker Ave. #107-211, Plano, Texas 75075 Tel: 972.818.1514

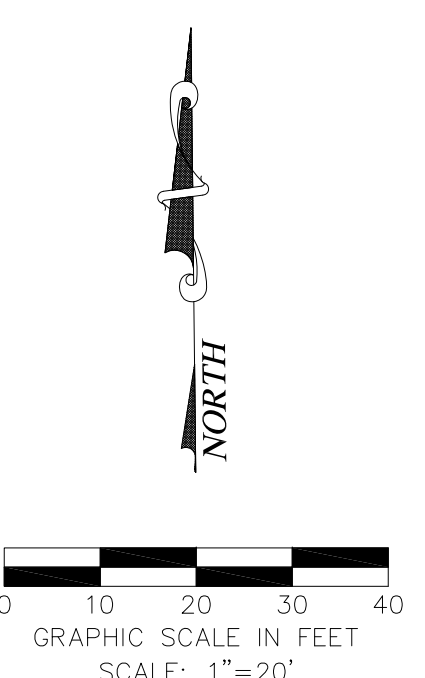

NO.	REVISION	BY	DATE

**studioOutside**

824 Exposition Avenue, Ste. 5  
Dallas, Texas 75226  
o214.954.7160  
f214.954.7162

PAVING, DRAINAGE & UTILITY IMPROVEMENTS

VITRUVIAN PARK PUBLIC INFRASTRUCTURE BLOCK 200

TOWN OF ADDISON, TEXAS

IRRIGATION PLAN  
MARSH LANE

DESIGN	DRAWN	DATE	SCALE	NOTES	Sheet No.
SAH	SAH	OCT 13, 2016	AS NOTED		88

VITRUVIAN PARK BLOCK 200 PUBLIC INFRASTRUCTURE - PROJECT NO. 16071