



NOTE:
REFER TO SB212 FOR HANGER ASSEMBLY LENGTH


01 **PT-BAR HANGER ASSEMBLY**
3/4"=1'-0"

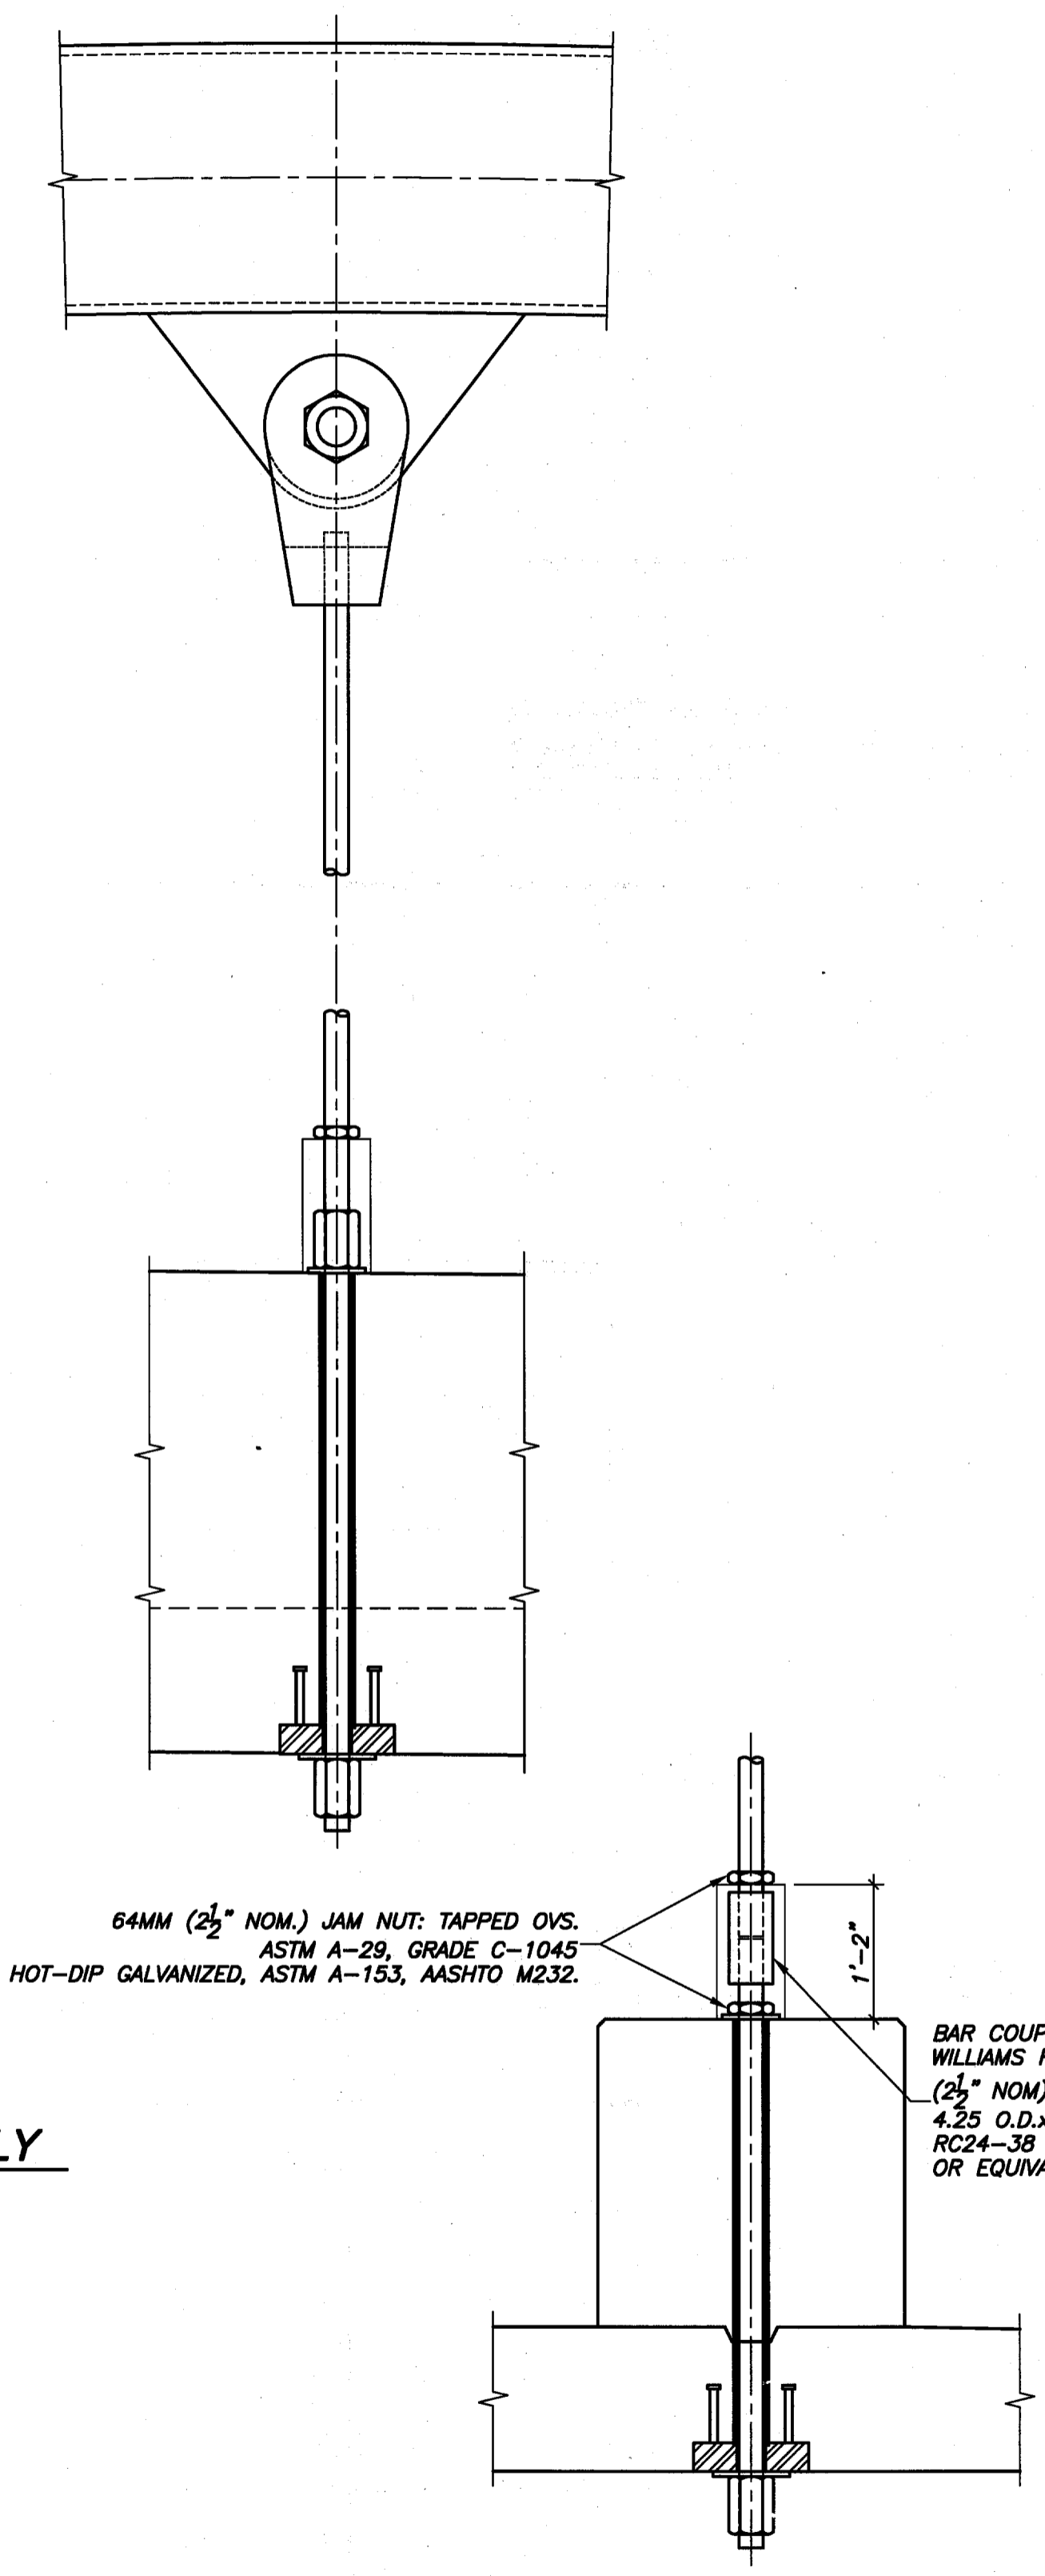


02 **PT-BAR HANGER SPlice DETAIL FOR FUTURE HANGER REPLACEMENT**
3/4"=1'-0"

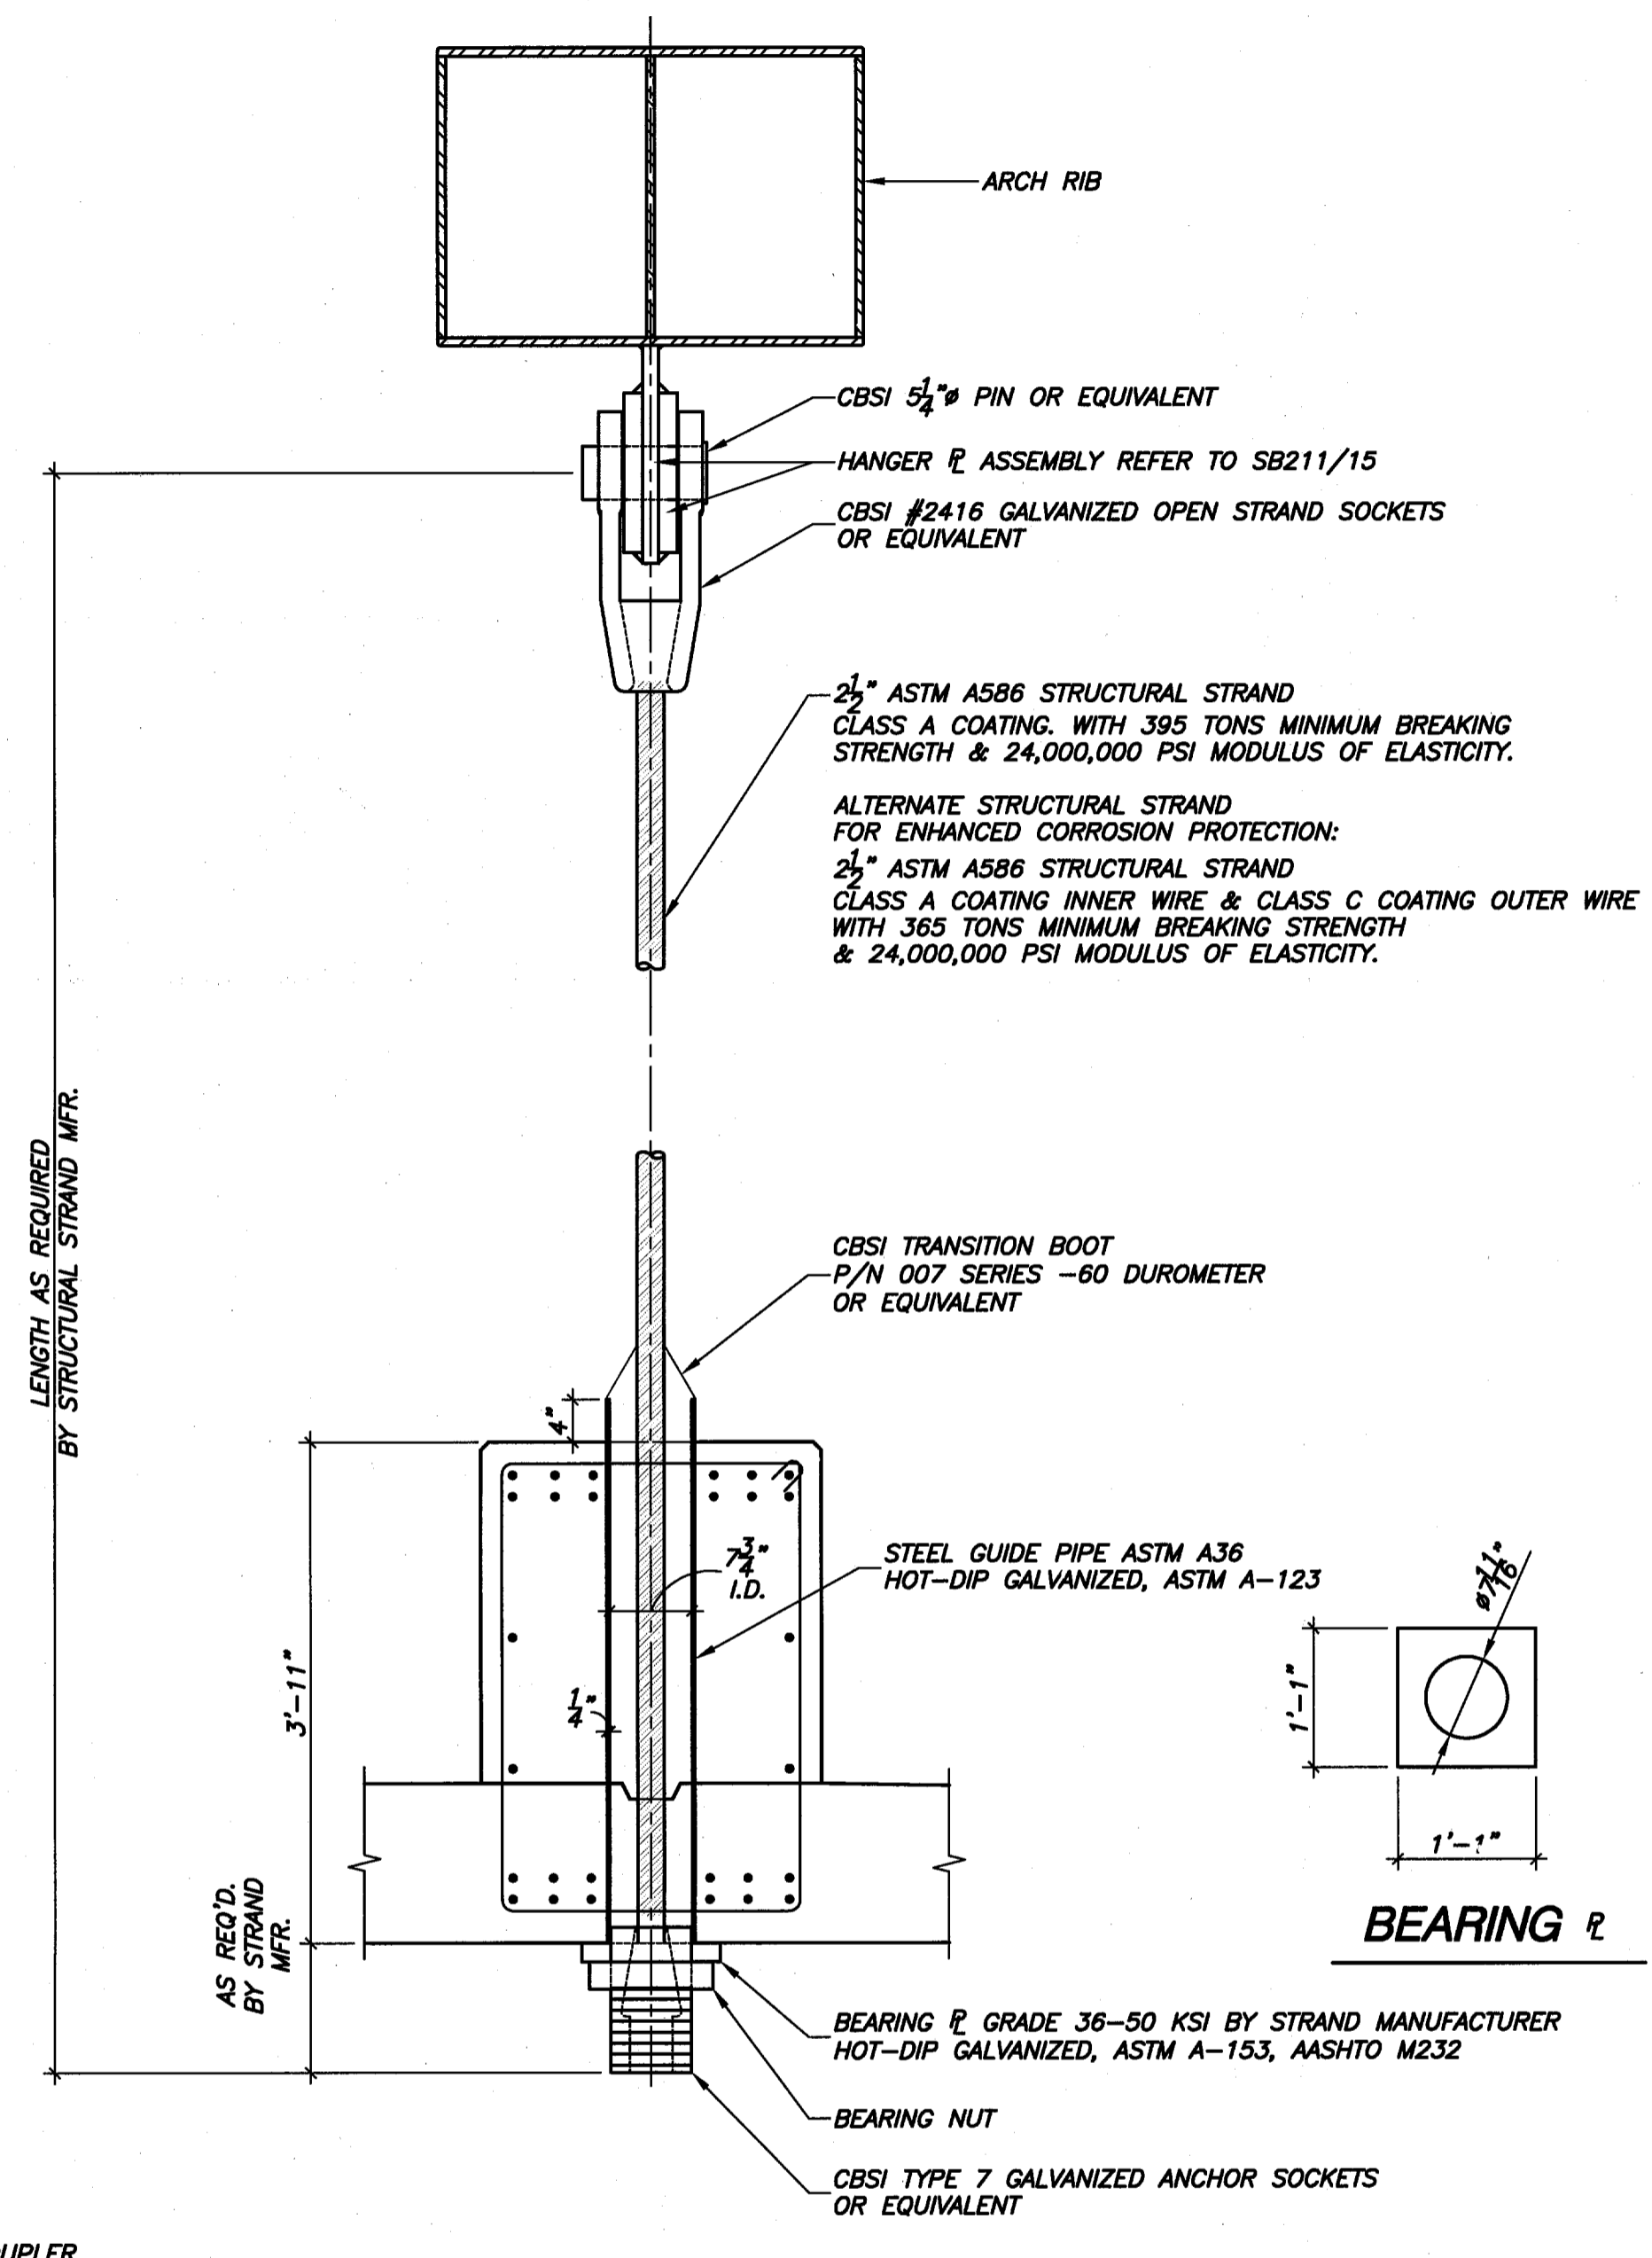

03 **ALTERNATE STRUCTURAL STRAND HANGER ASSEMBLY**
3/4"=1'-0"

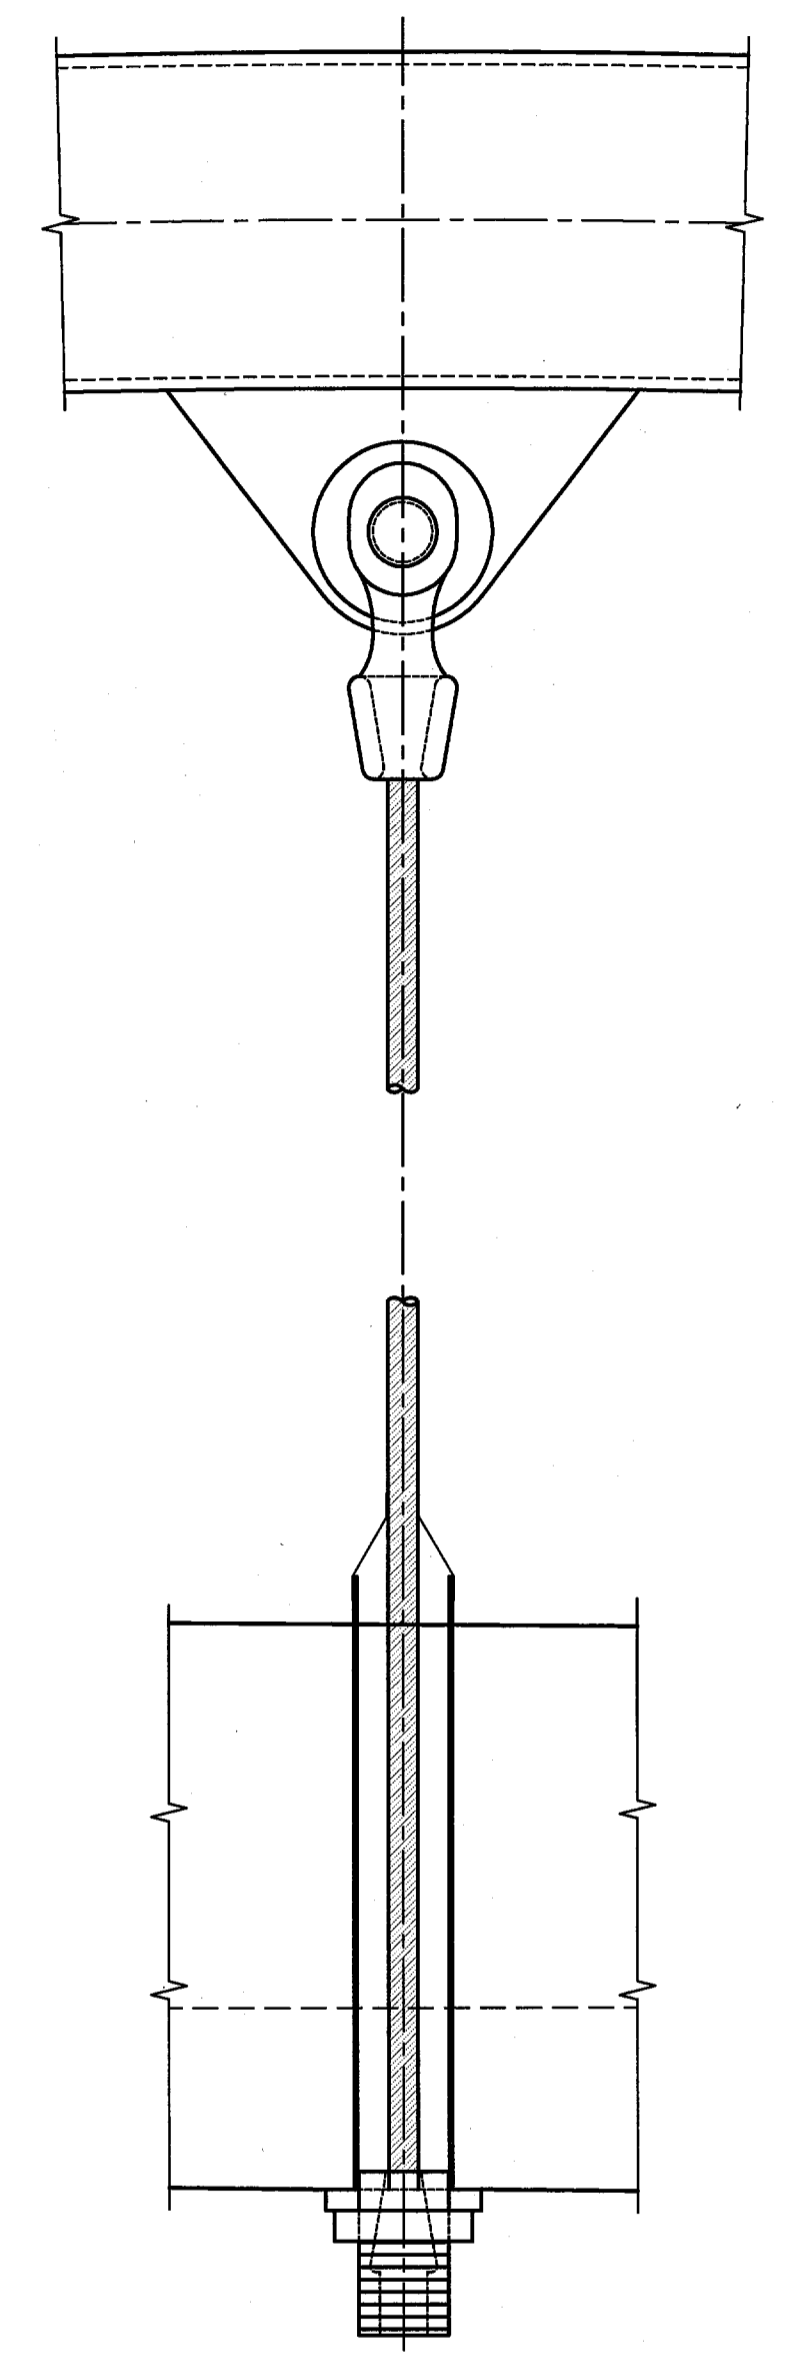

NOTE:
REFER TO SB212 FOR HANGER ASSEMBLY LENGTH

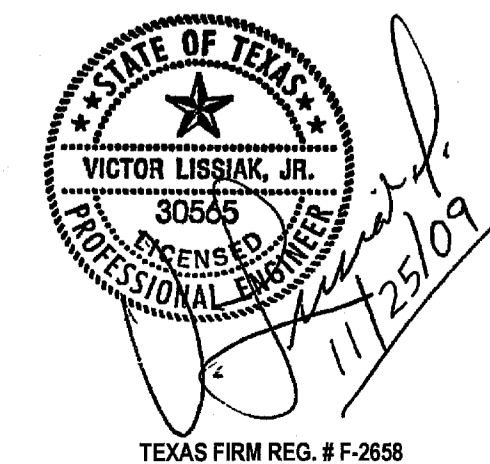

PRELIMINARY—FOR REVIEW ONLY		01/25/08
NO.	REVISION	BY DATE
TOWN OF ADDISON DALLAS COUNTY, TEXAS VITRUVIAN PARK BRIDGES PONTE AVE HANGER ASSEMBLY		
VIEWTECH, INC. Structural Engineers		4205 Beltway Dr. - Addison, Texas 75001 (972) 661-8187 Fax (972) 661-8172
PROJECT	DESIGN	DRAWN
2007.144	VL	NERF
DATE	FILE	SHEET
NOV. 25 2009	-	SB213