




01 NORTH ABUTMENT PLAN VIEW DETAIL
 $\frac{1}{2}''=1'-0''$

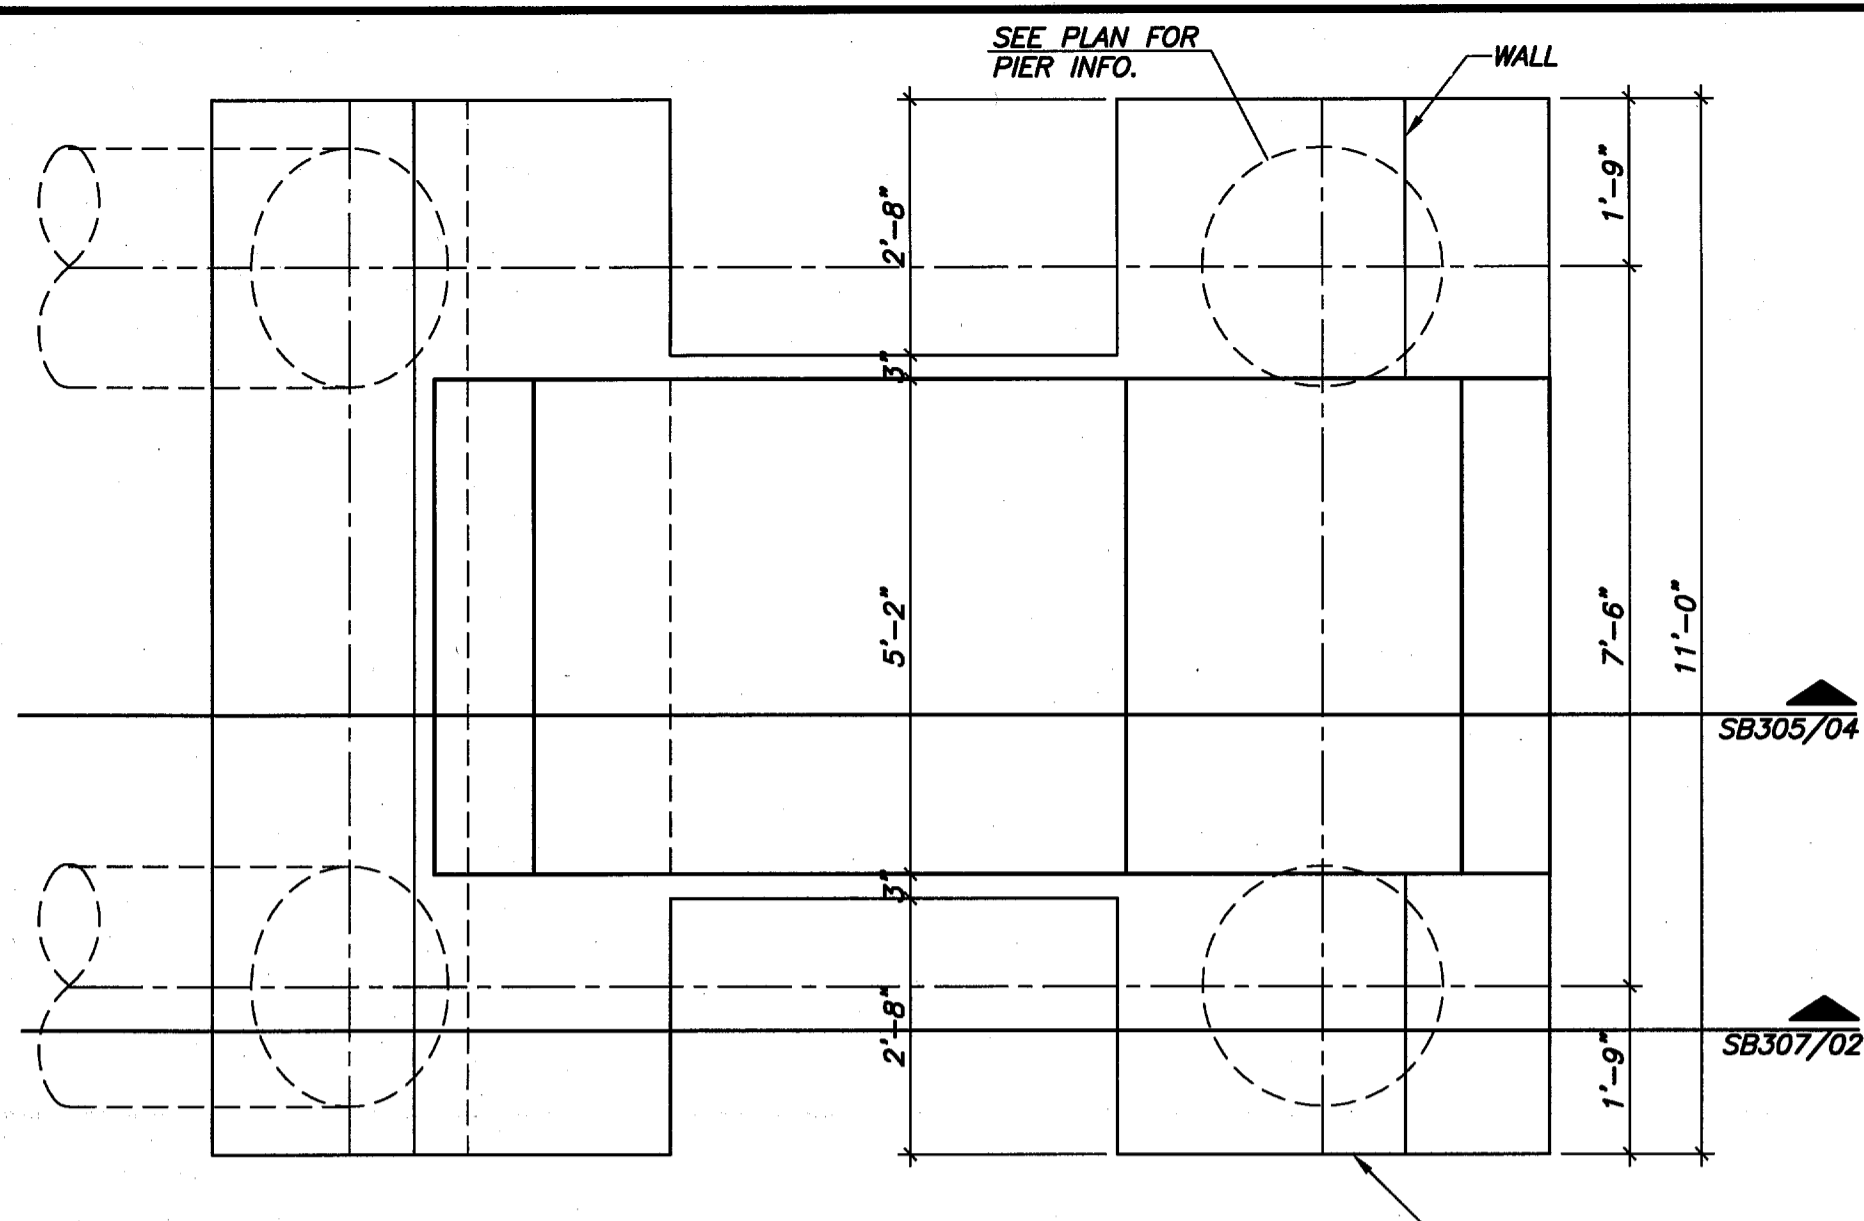


03 SOUTH ABUTMENT PLAN VIEW DETAIL
 $\frac{1}{2}''=1'-0''$

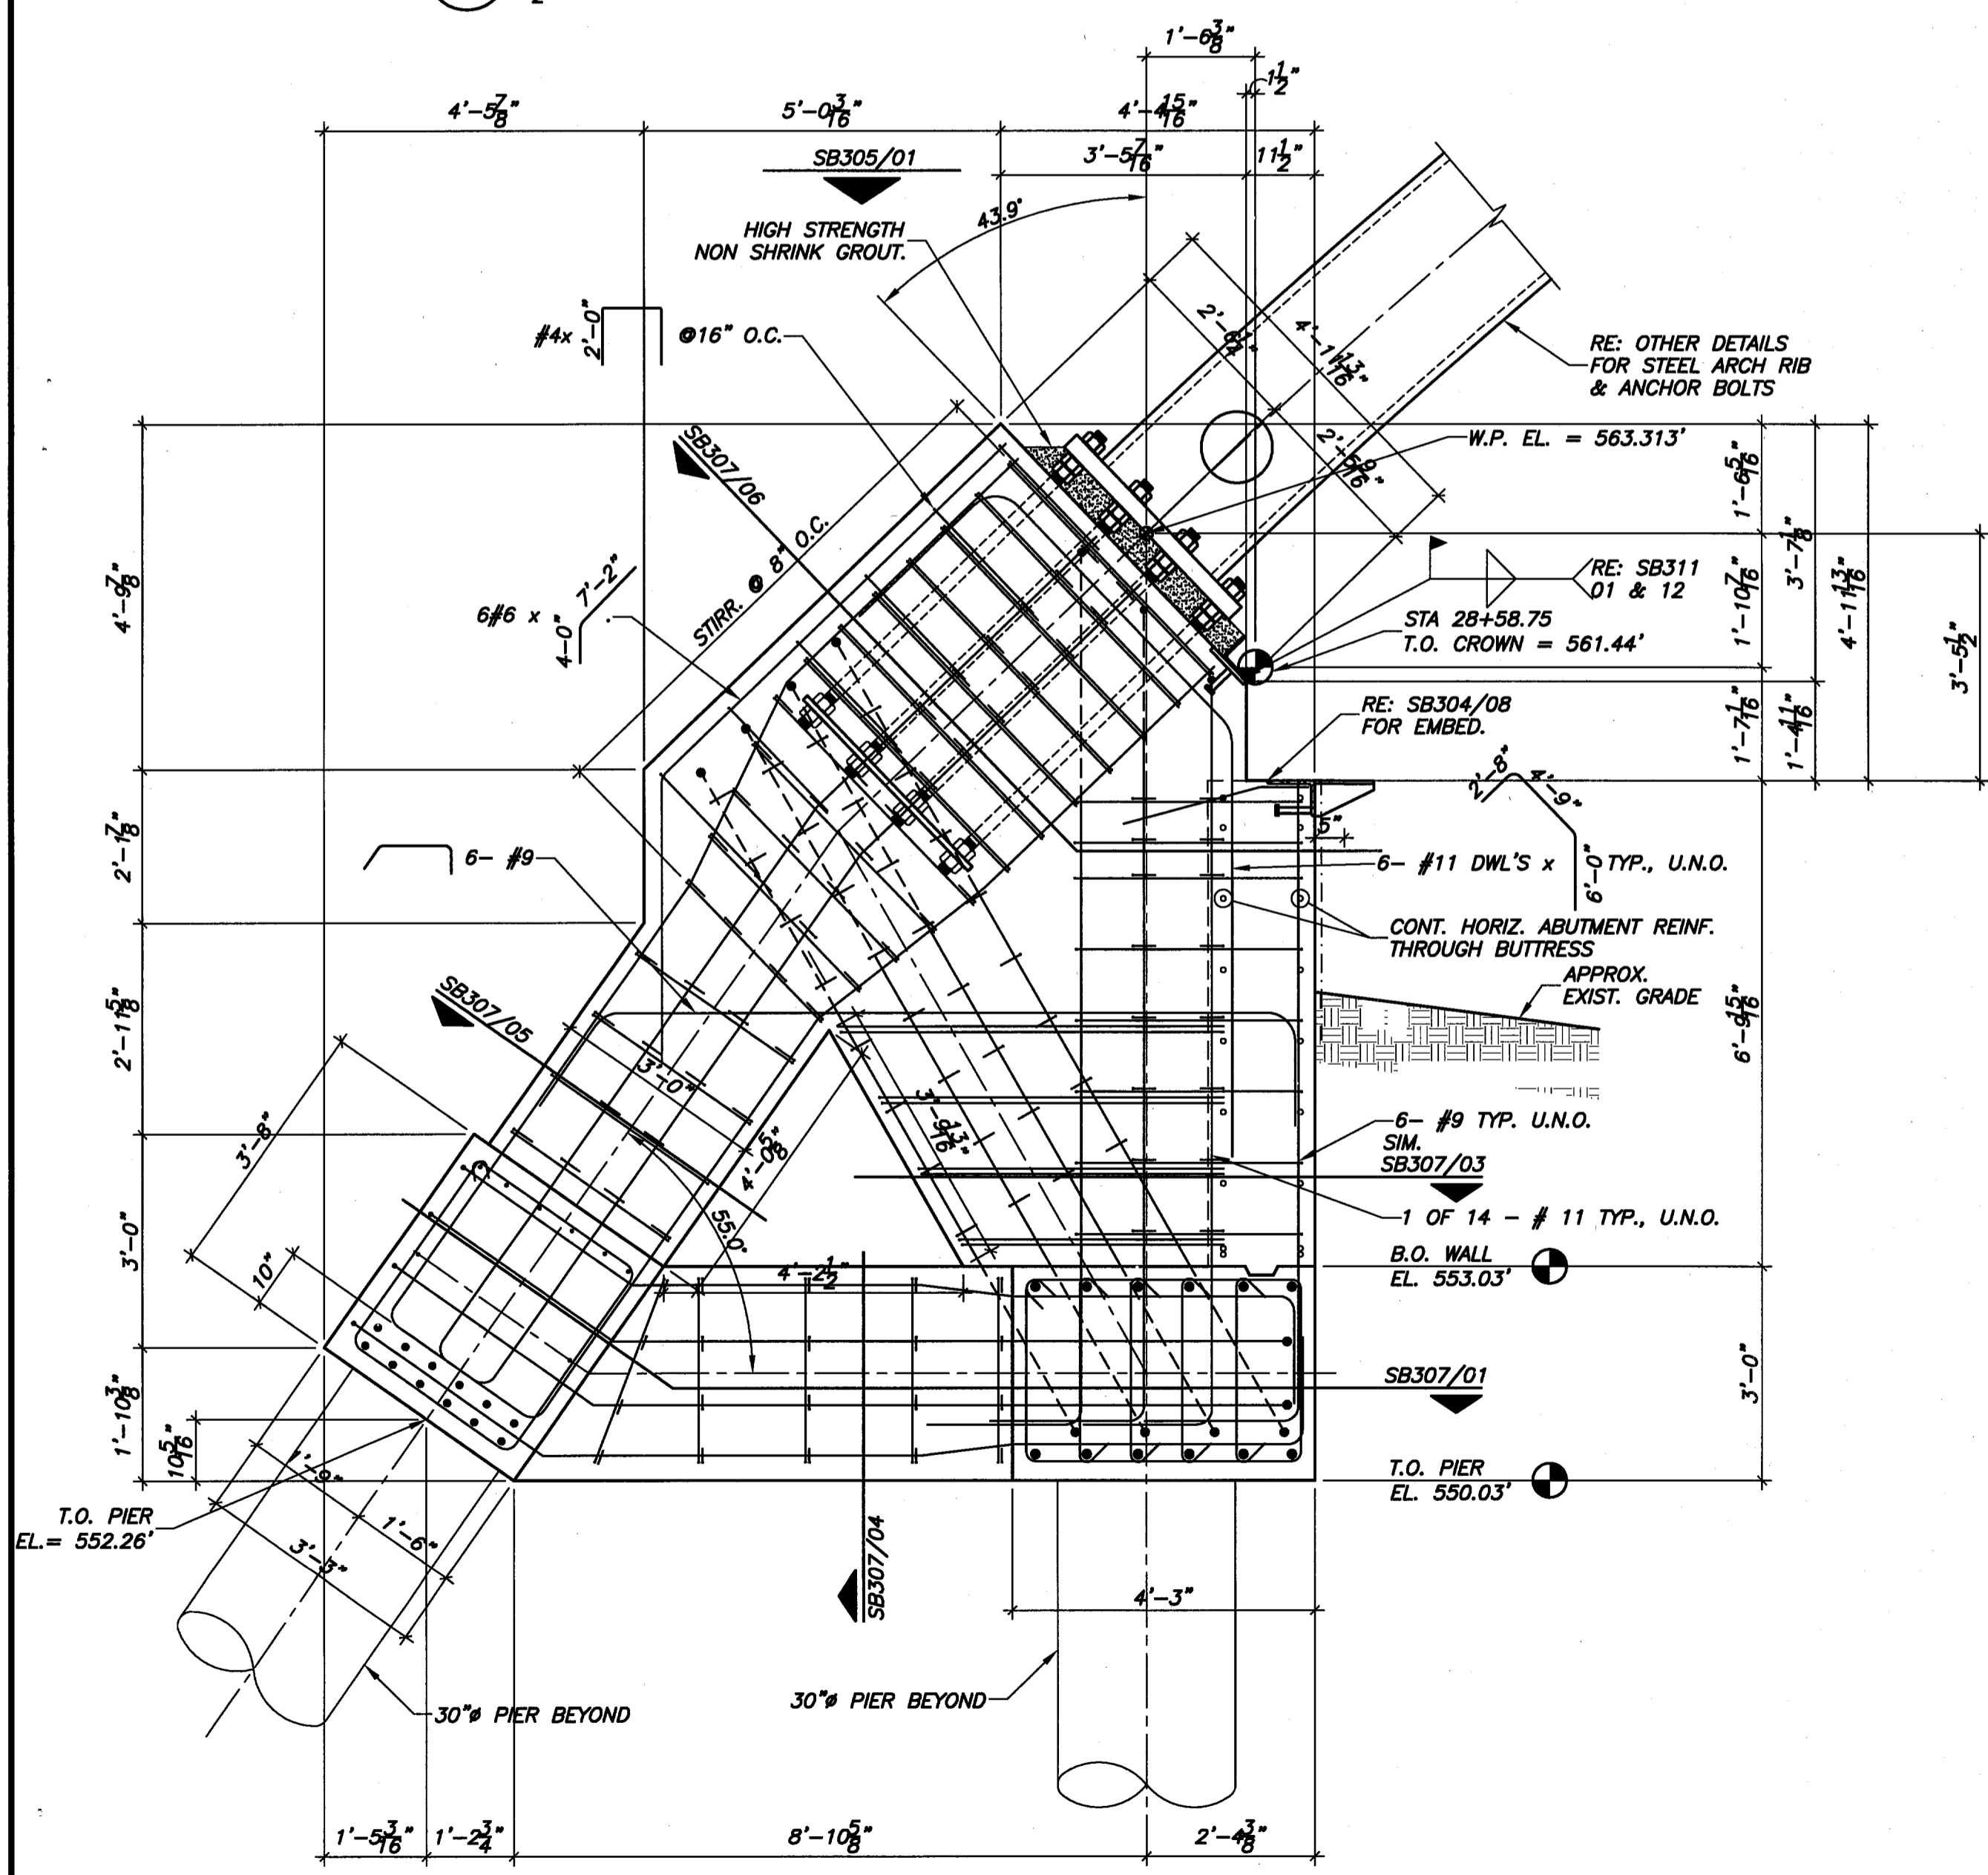

02 NORTH BUTTRESS SECTION
 $\frac{1}{2}''=1'-0''$

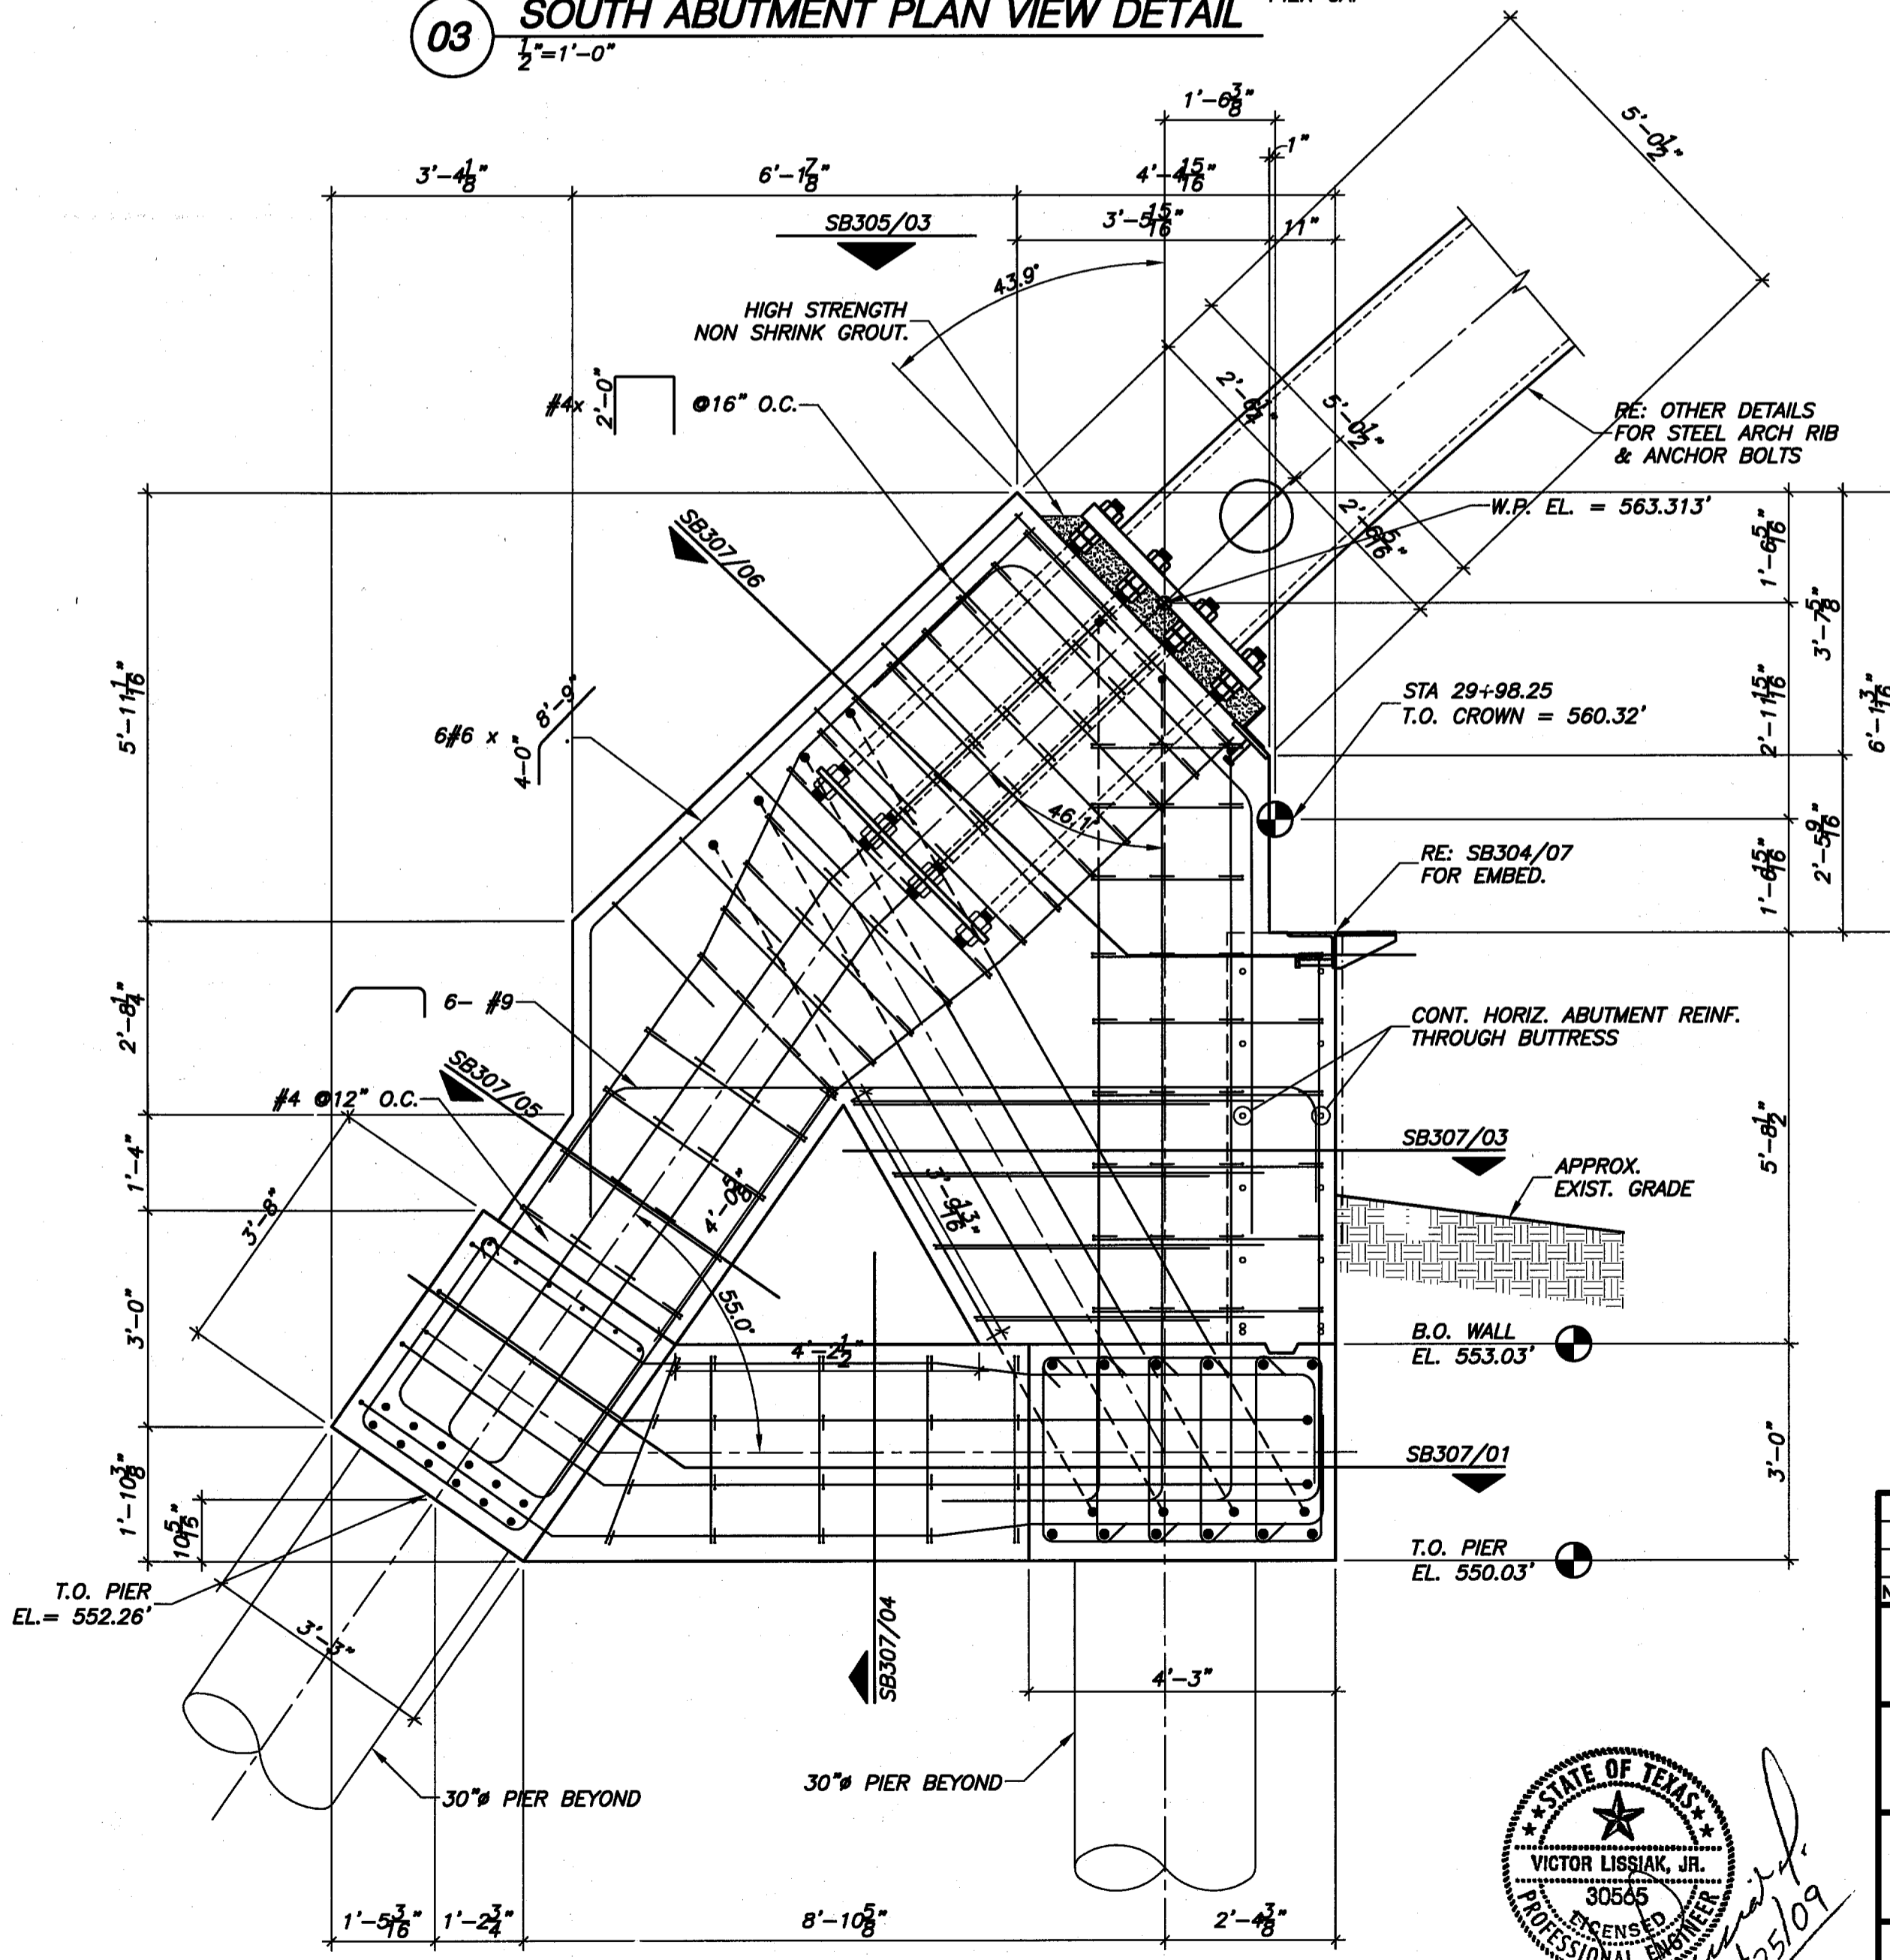

04 SOUTH BUTTRESS SECTION
 $\frac{1}{2}''=1'-0''$

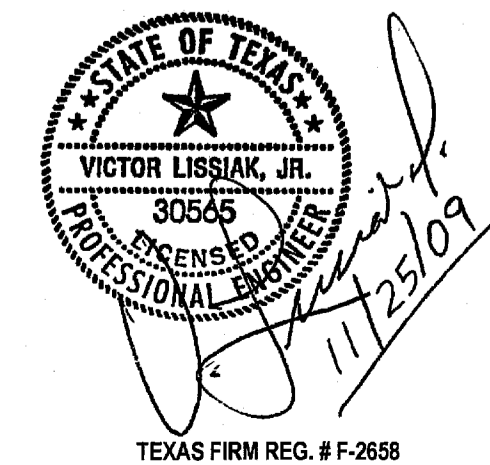

PRELIMINARY-FOR REVIEW ONLY		01/25/09
NO.	REVISION	BY DATE
TOWN OF ADDISON DALLAS COUNTY, TEXAS		
VITRUVIAN PARK BRIDGES BELLA LANE		
BUTTRESS SECTIONS & DETAILS		
VIEWTECH, INC. Structural Engineers		4205 Beltway Dr. - Addison, Texas 75001 (972) 661-8187 Fax (972) 661-8172
PROJECT	DESIGN	FILE
2007.144	VL	NERF
		DATE
		NOV. 25 2009
		SHEET
		SB305

TEXAS FIRM REG. # F-2658