



NOTE:
REFER TO SB312 FOR HANGER ASSEMBLY LENGTH


01 **PT-BAR HANGER ASSEMBLY**
3/4"=1'-0"

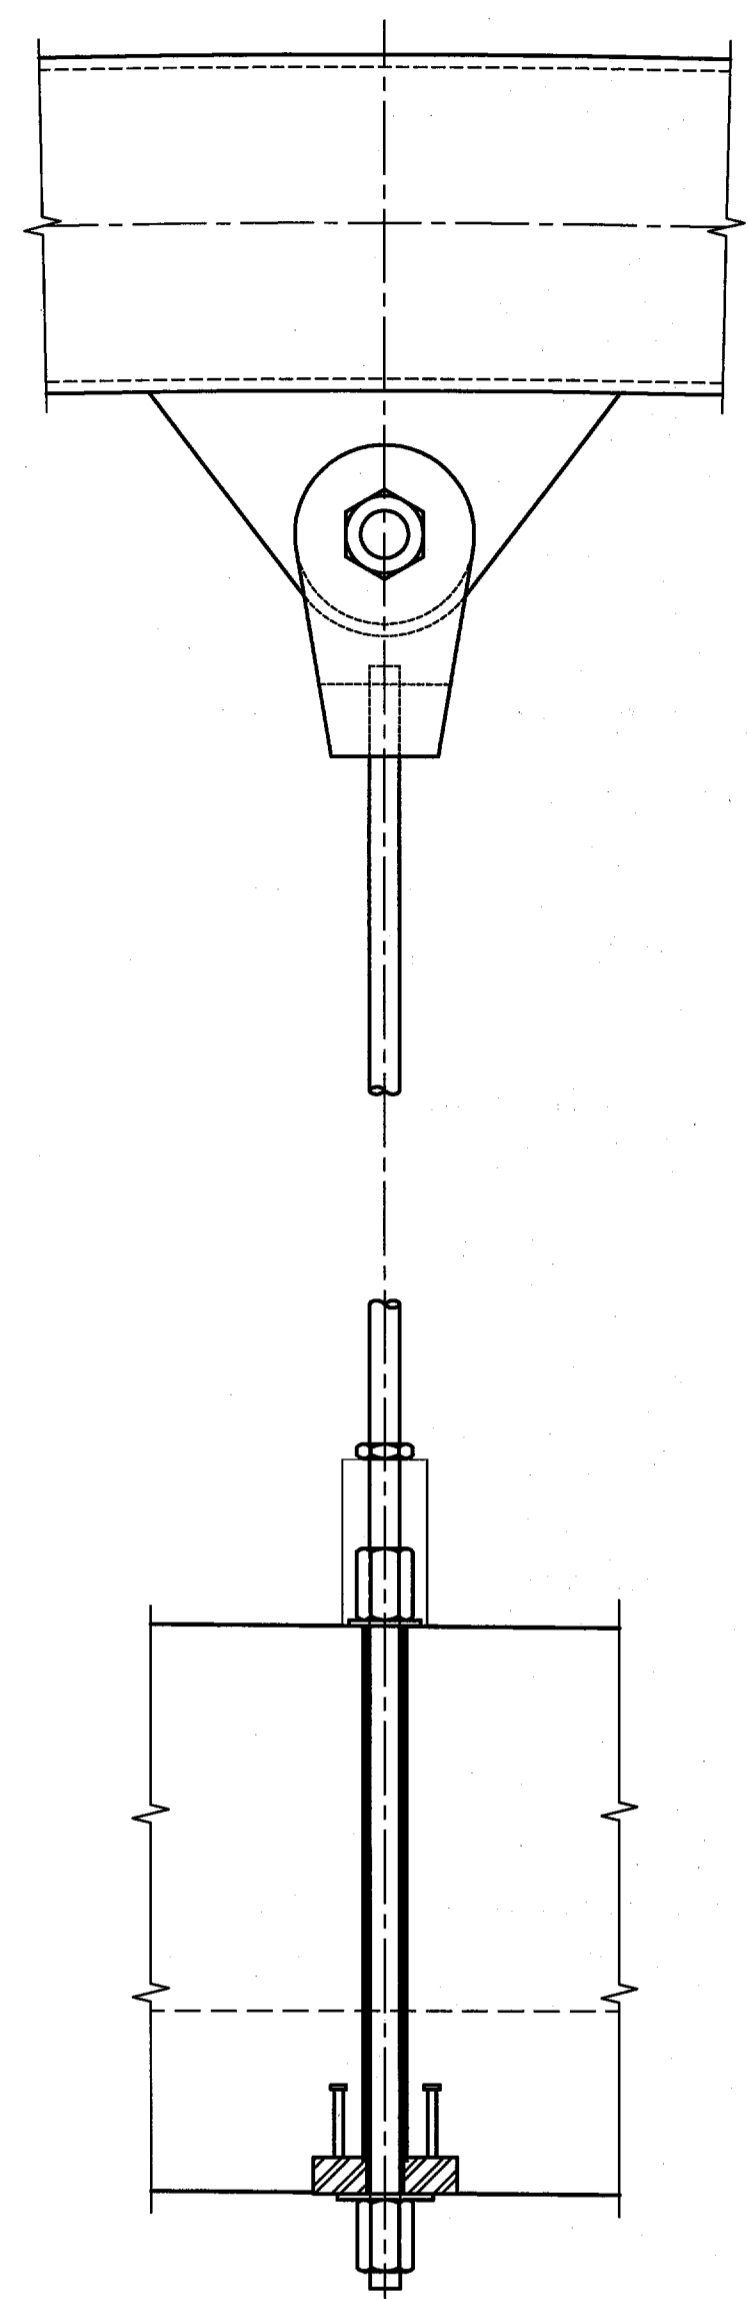


02 **PT-BAR HANGER SPLICE DETAIL FOR FUTURE HANGER REPLACEMENT**
3/4"=1'-0"

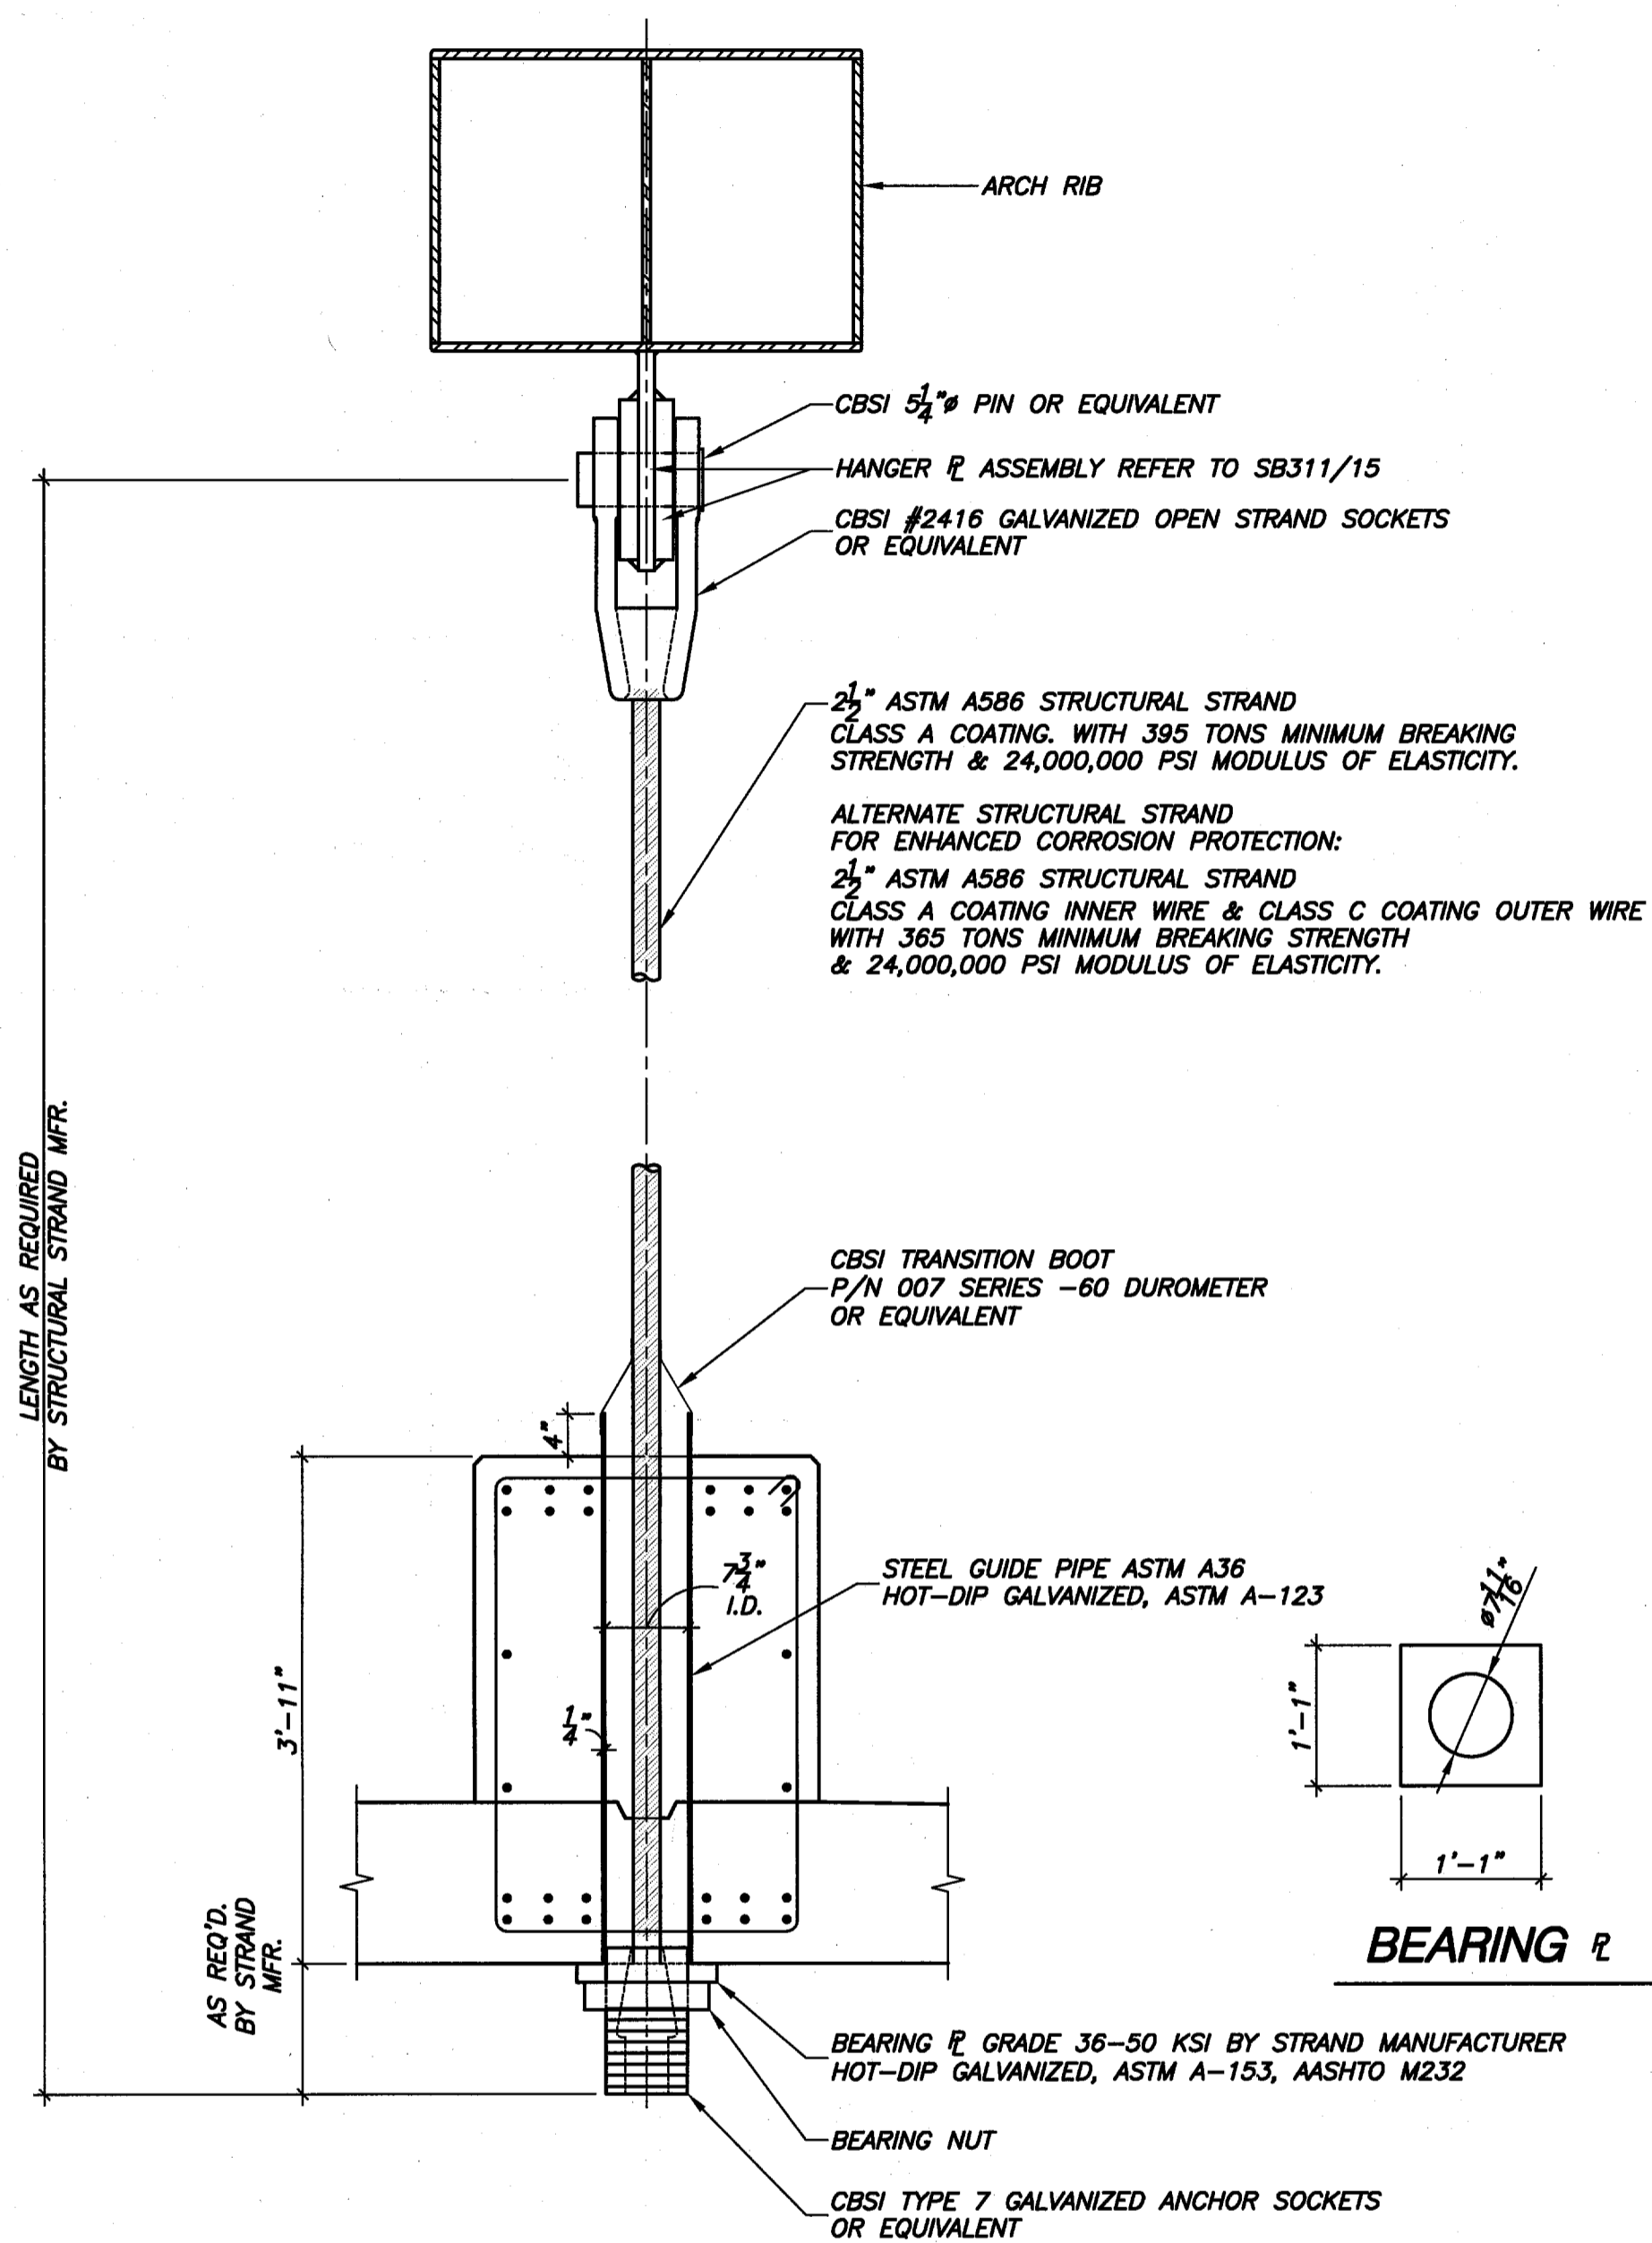

03 **ALTERNATE STRUCTURAL STRAND HANGER ASSEMBLY**
3/4"=1'-0"

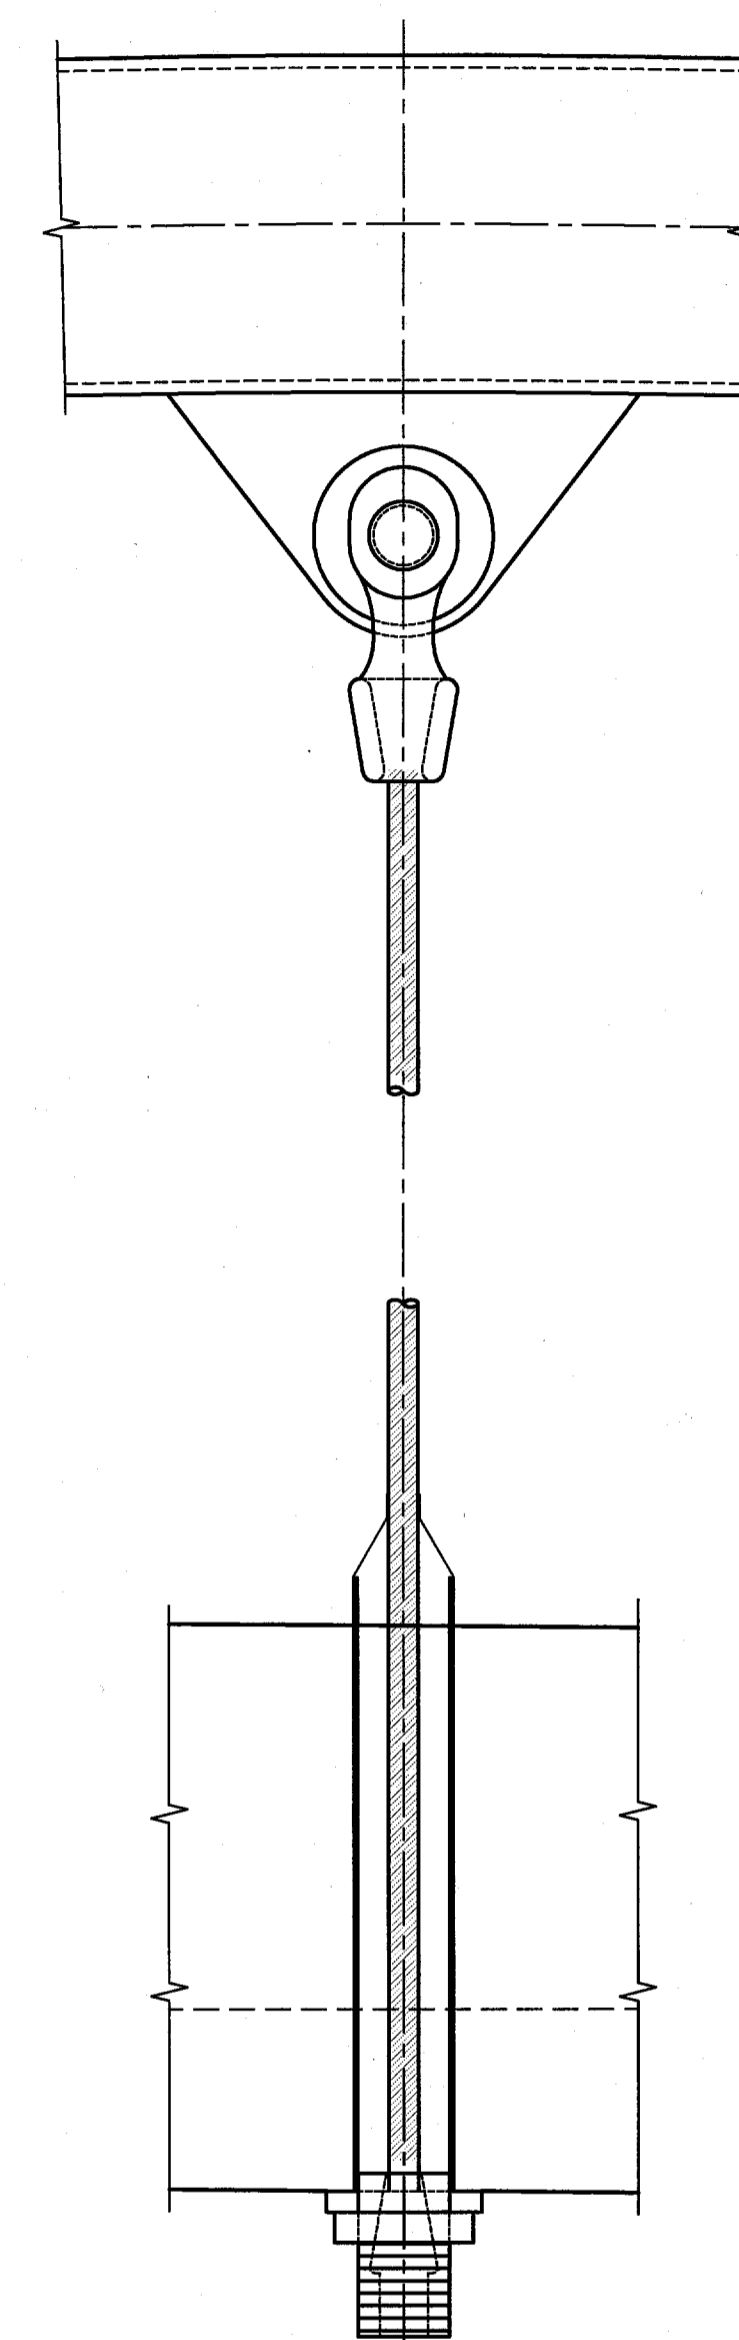

NOTE:
REFER TO SB312 FOR HANGER ASSEMBLY LENGTH

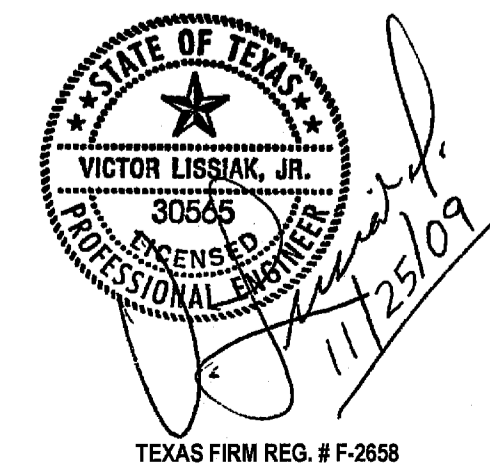

PRELIMINARY-FOR REVIEW ONLY		01/25/09	
NO.	REVISION	BY	DATE
TOWN OF ADDISON DALLAS COUNTY, TEXAS			
VITRUVIAN PARK BRIDGES BELLA LANE			
HANGER ASSEMBLY			
VIEWTECH, INC. Structural Engineers		4205 Beltway Dr. - Addison, Texas 75001 (972) 661-8187 Fax (972) 661-8172	
PROJECT	DESIGN	DRAWN	FILE
2007.144	VL	NERF	-
DATE		SHEET	
NOV. 25 2009		SB313	