


**1 TREE STAKING/PLANTING PROCEDURE**


NOTE: THE STAKING ON THIS DETAIL FOR ALL ORNAMENTALS AND TREES 4" CALIPER AND LESS. PLANTING PROCEDURE UTILIZED FOR ALL TREES. SCALE: NTS

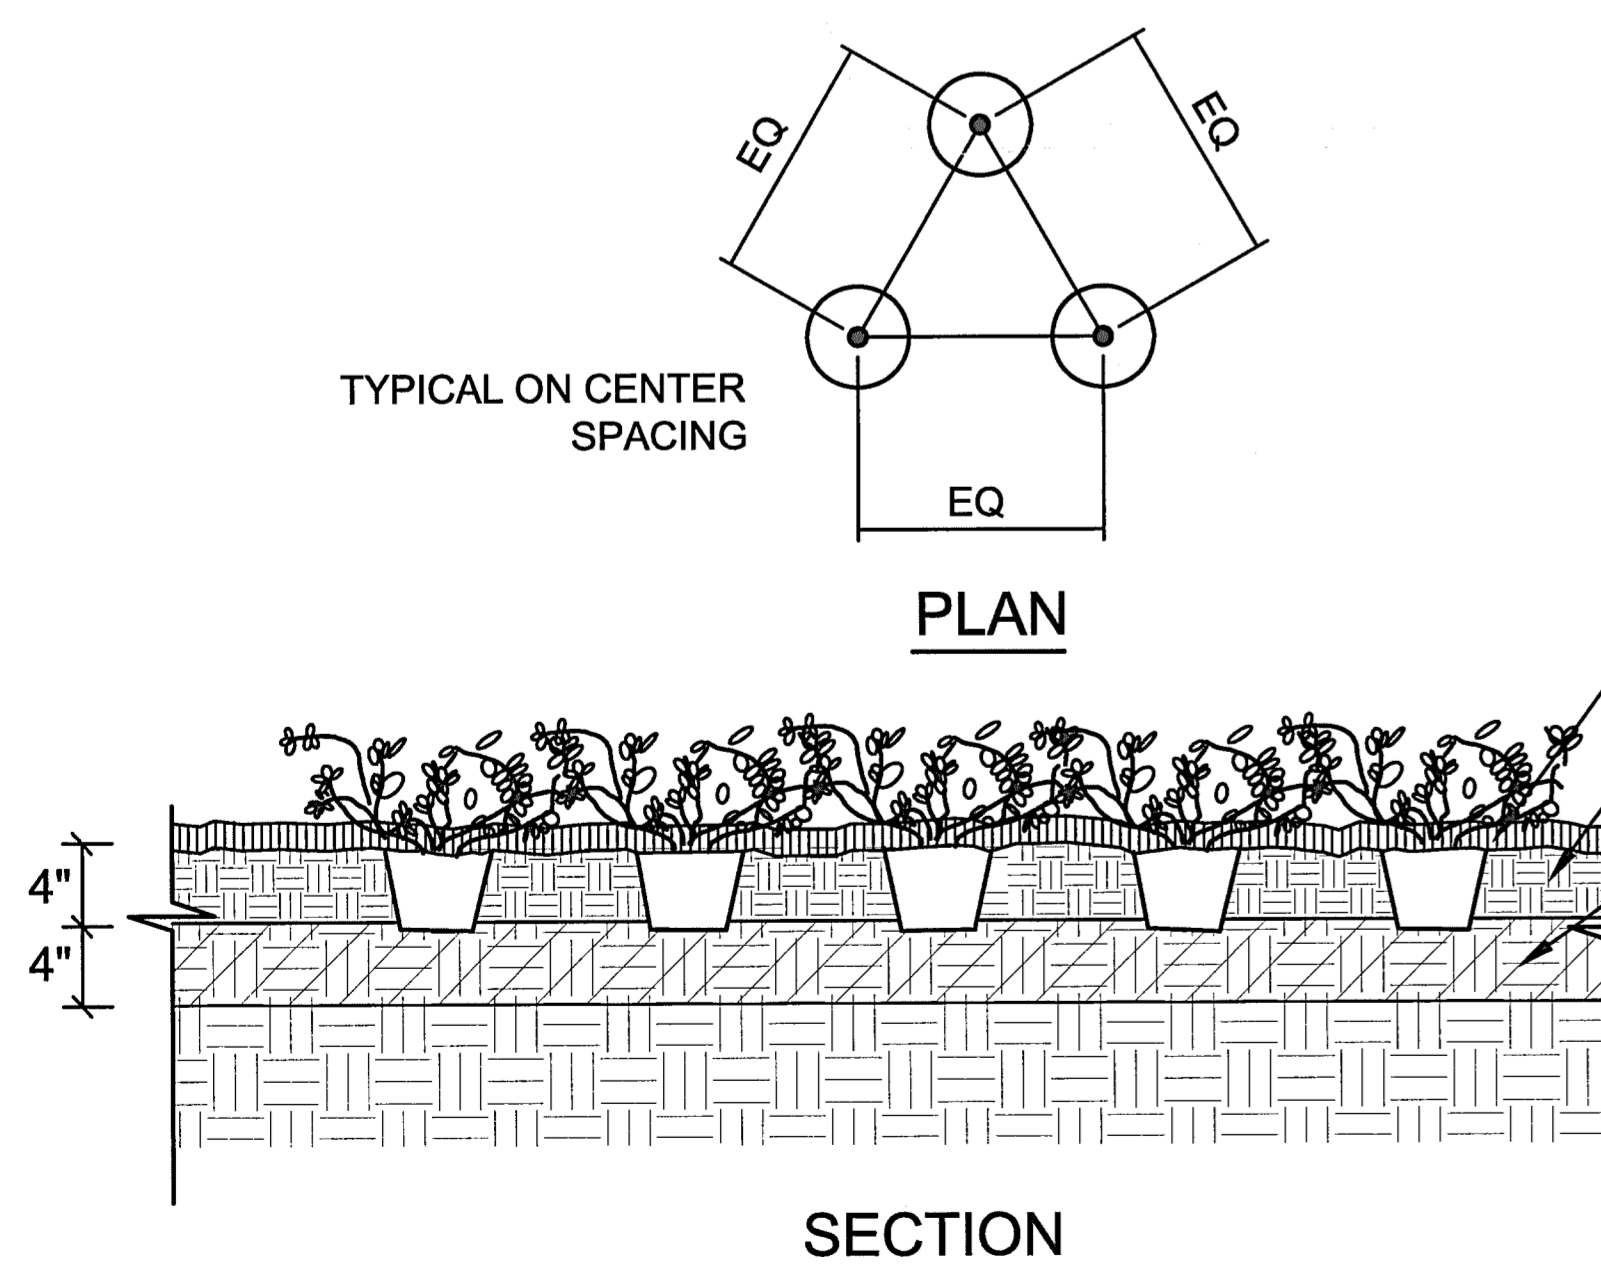

**2 GROUND COVER PLANTING DETAIL**  
SCALE: NTS


**PLANT LIST**

TREES					
CODE	BOTANICAL NAME	COMMON NAME	SIZE	SPACING	COMMENTS
BC	TAXODIUM DISTICHUM	BALD CYPRESS	6" CAL.	AS SHOWN	SINGLE STRAIGHT TRUNK, 16-18' HT.
CM	LAGERSTROEMIA INDICA 'TUSCARORA RED'	'TUSCARORA RED' CRAPE MYRTLE	65 GAL.	AS SHOWN	MULTI-TRUNK, 3 TRUNK MIN.
SHRUBS/ GRASSES					
CODE	BOTANICAL NAME	COMMON NAME	SIZE	SPACING	COMMENTS
DLP	LOROPETALUM 'PURPLE DIAMOND'	'PURPLE DIAMOND' LOROPETALUM	5 GAL.	2'-0" O.C.	FULL PLANT, 24" HT. MIN.
HG	PENNISETUM ALOPECUROIDES 'HAMELN'	'HAMELN' GRASS	5 GAL.	2'-6" O.C.	FULL PLANT, 24" HT. MIN.
GROUND COVER					
CODE	BOTANICAL NAME	COMMON NAME	SIZE	SPACING	COMMENTS
AJ	TRACHELOSPERMUM ASIATICUM	ASIAN JASMINE	4" POT	6" O.C.	FULL PLANT
SCA	SEASONAL COLOR	SEASONAL COLOR	4" POT	6" O.C.	FULL PLANT
SCB	SEASONAL COLOR	SEASONAL COLOR	4" POT	6" O.C.	FULL PLANT

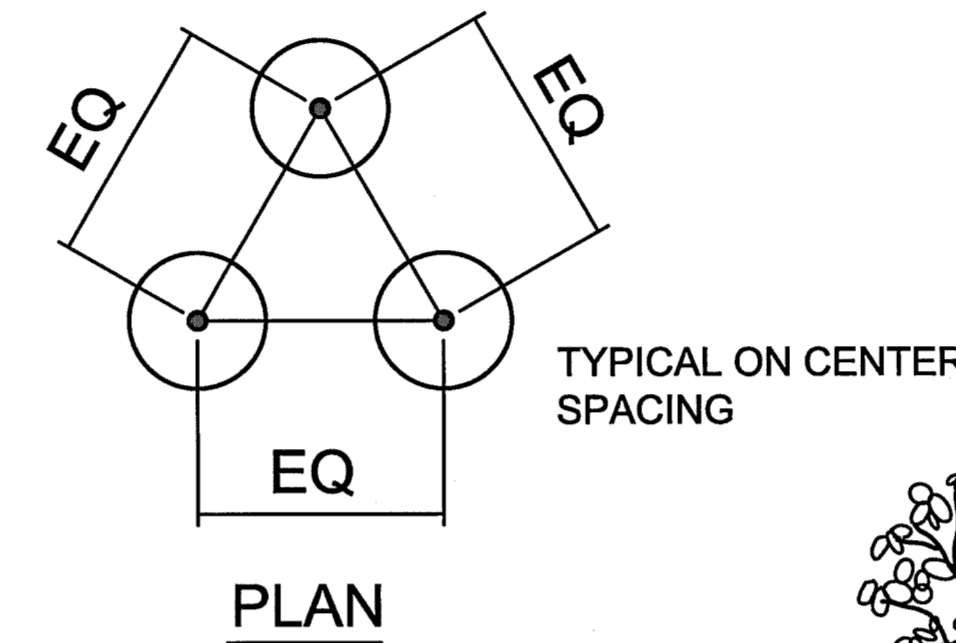


TYPICAL ON CENTER SPACING

**PLAN**

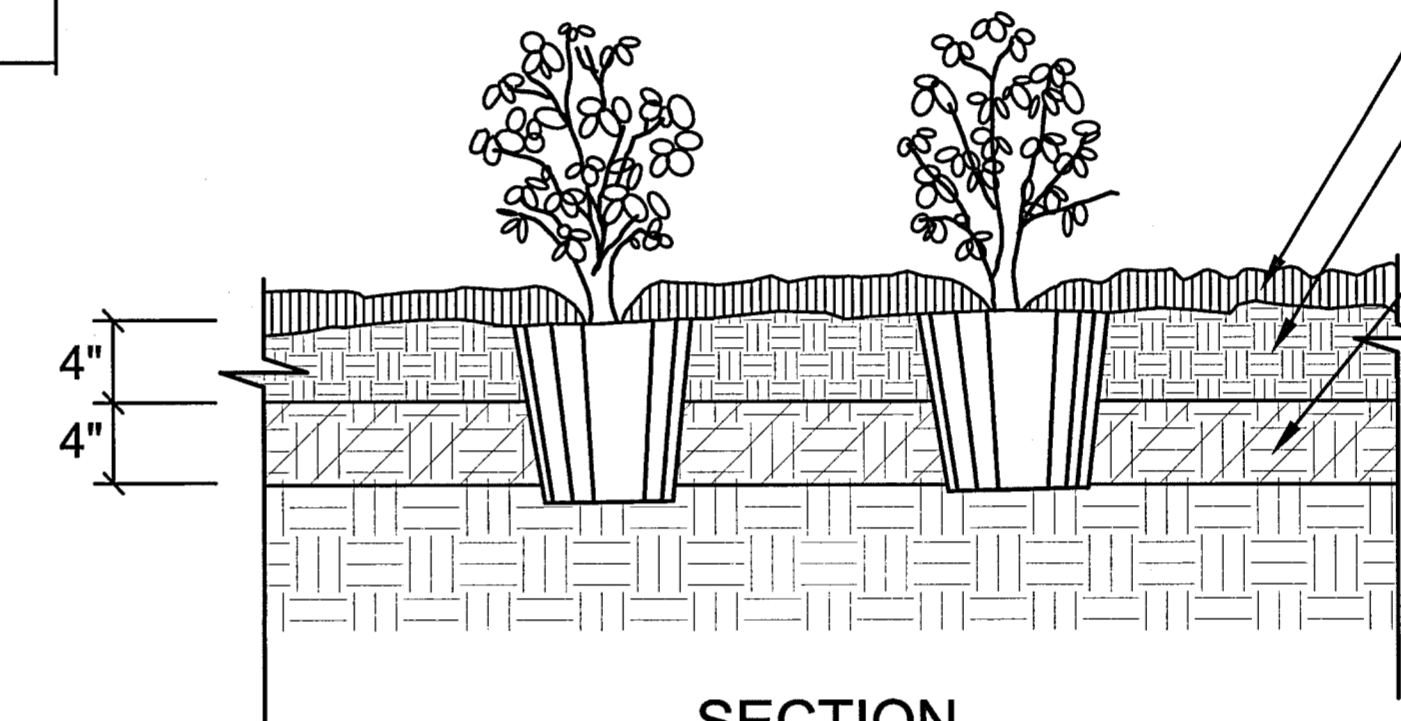

**SECTION**


**3 SHRUB PLANTING DETAIL**  
SCALE: NTS

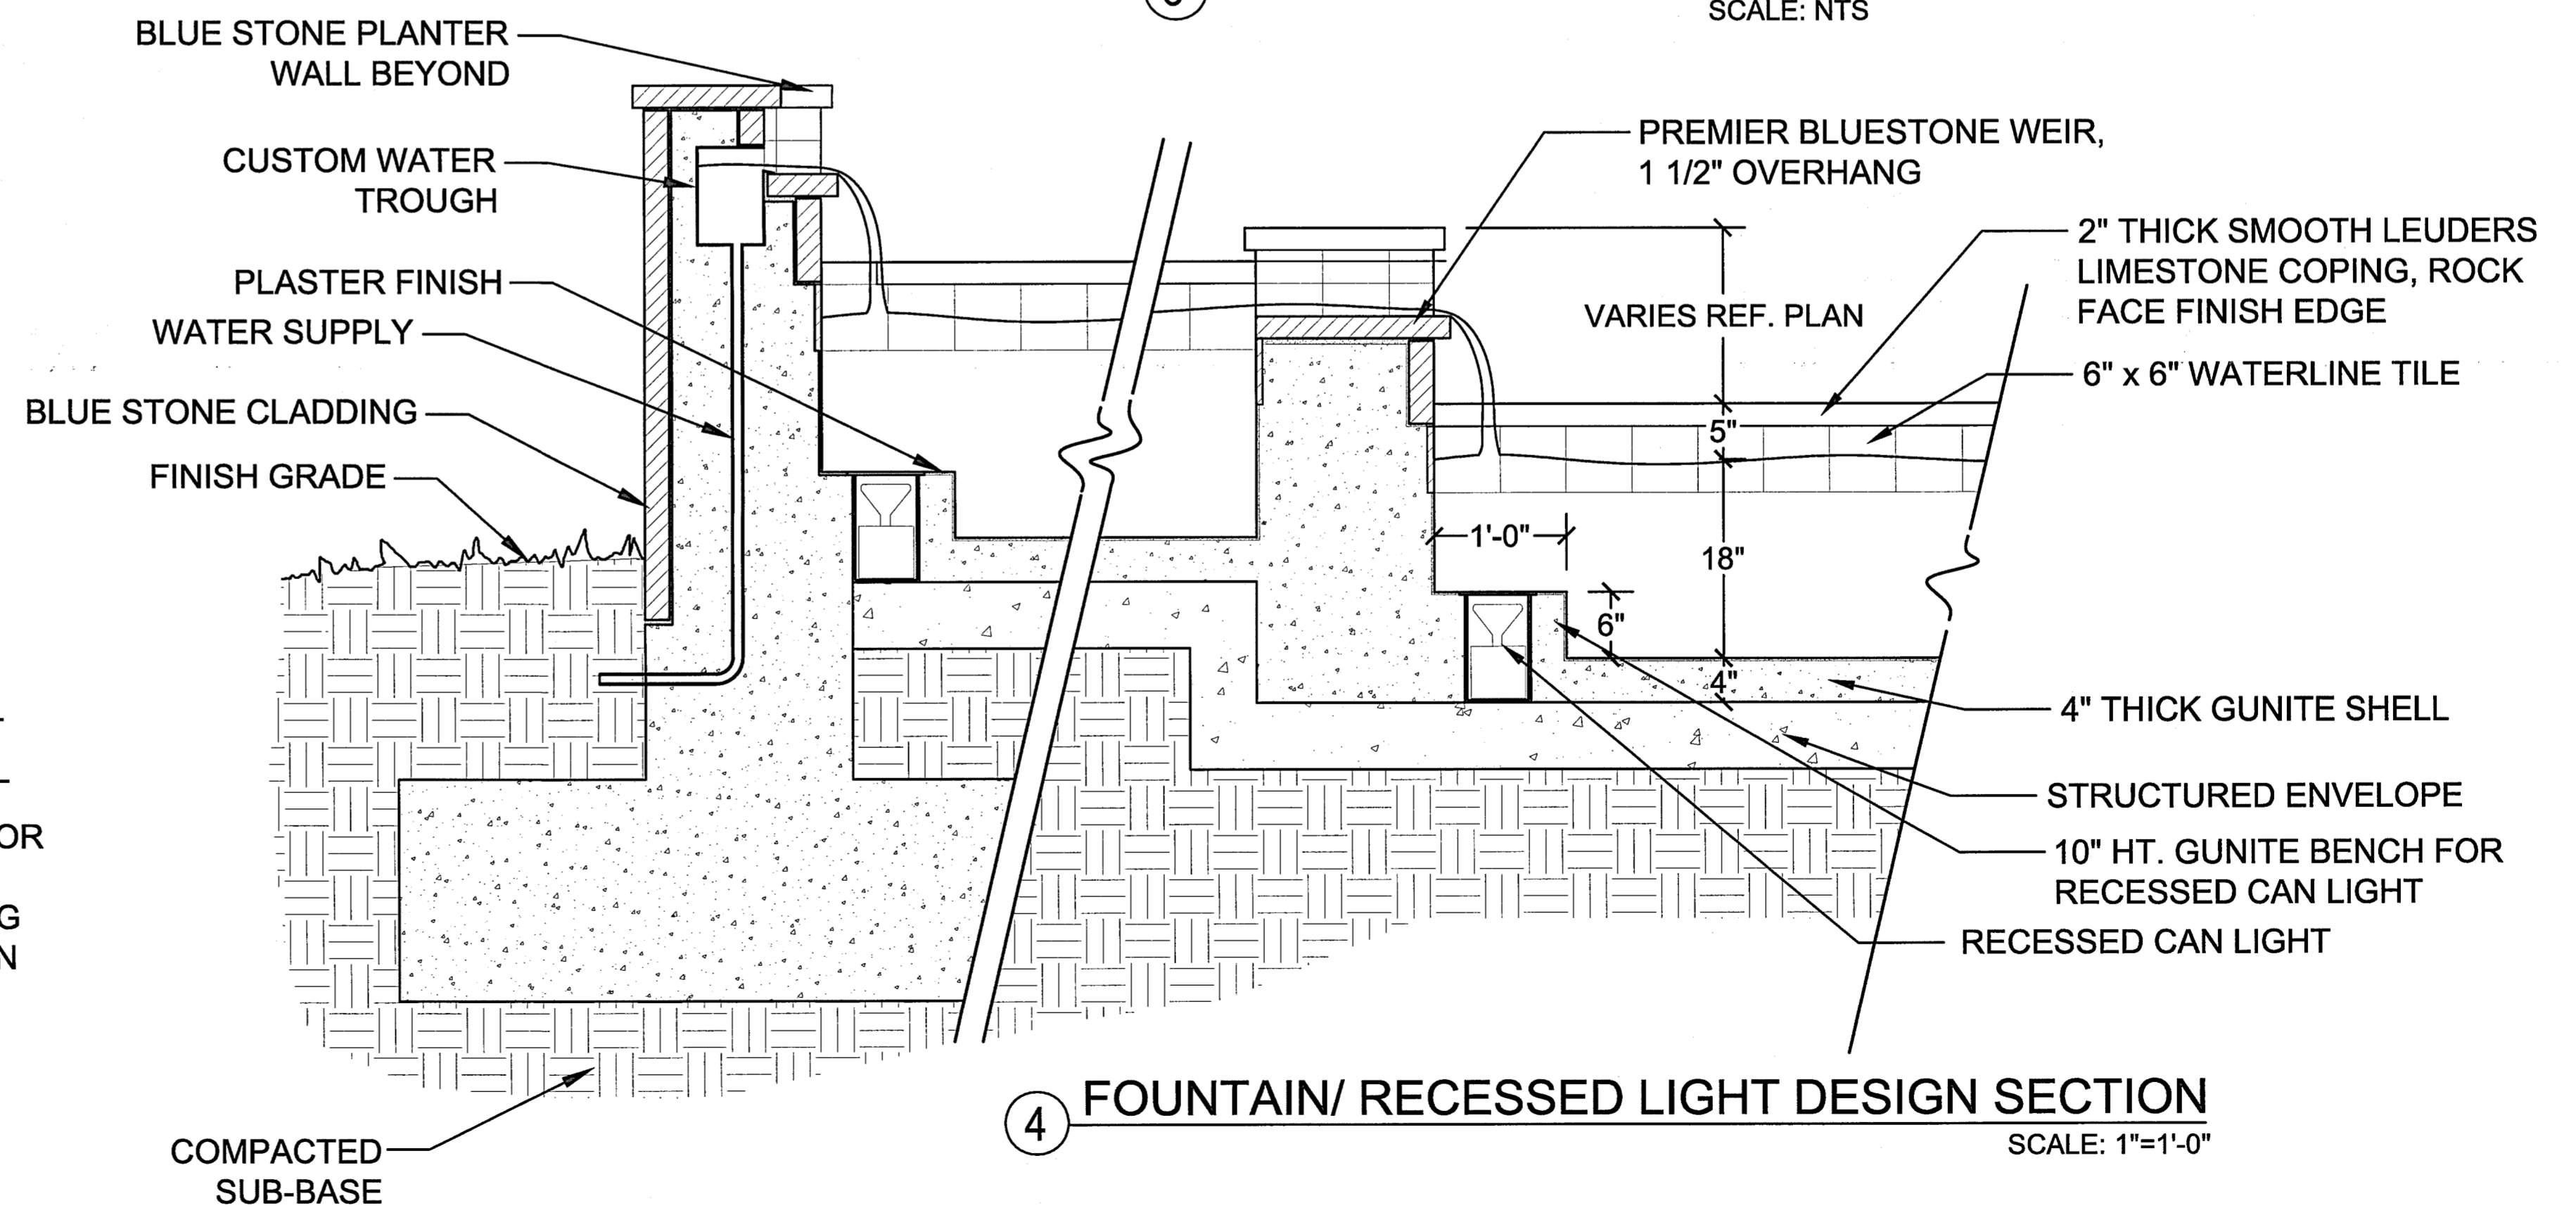

**4 FOUNTAIN/ RECESSED LIGHT DESIGN SECTION**  
SCALE: 1"=1'-0"

**CONSTRUCTION DETAILS**

SCALE: AS NOTED

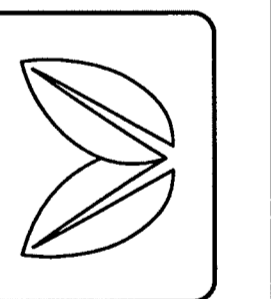

REVISIONS  
1. REVISED FOUNTAIN LAYOUT 9/13/10  
2. ISSUE FOR CONSTRUCTION 9/15/10

ISSUE FOR CONSTRUCTION

DATE 7-1-10

JOB NUMBER

DRAWN BY TS

CHECKED BY LT

SHEET TITLE

CONSTRUCTION DETAILS

SHEET NUMBER