


SOJOURN DR. AT WESTGROVE DR. INTERSECTION IMPROVEMENTS

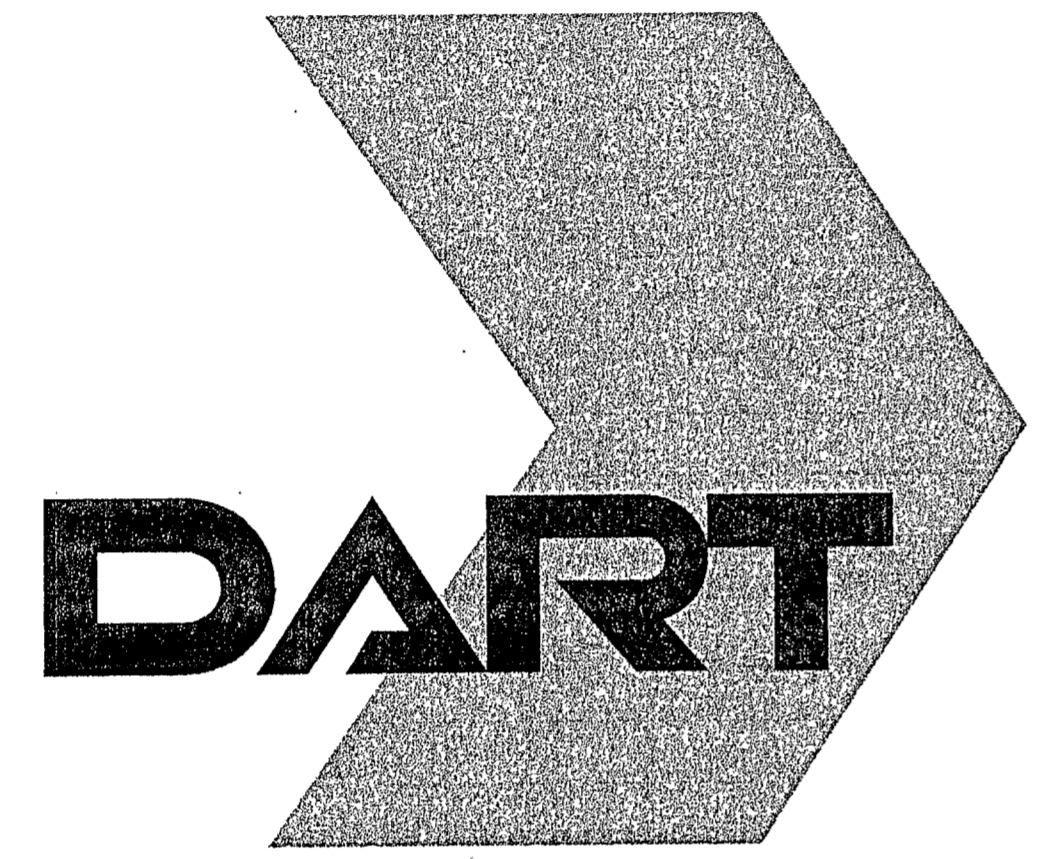

DALLAS AREA RAPID TRANSIT



Recommended:

 Mahesh Kuiril
 Project Manager
 Mobility Programs Development
 Date

Approved:

 Koorosh Olyai, P.E.
 Assistant Vice President
 Mobility Programs Development
 Date

PROJECT LOCATION

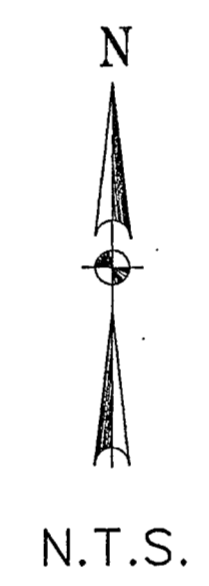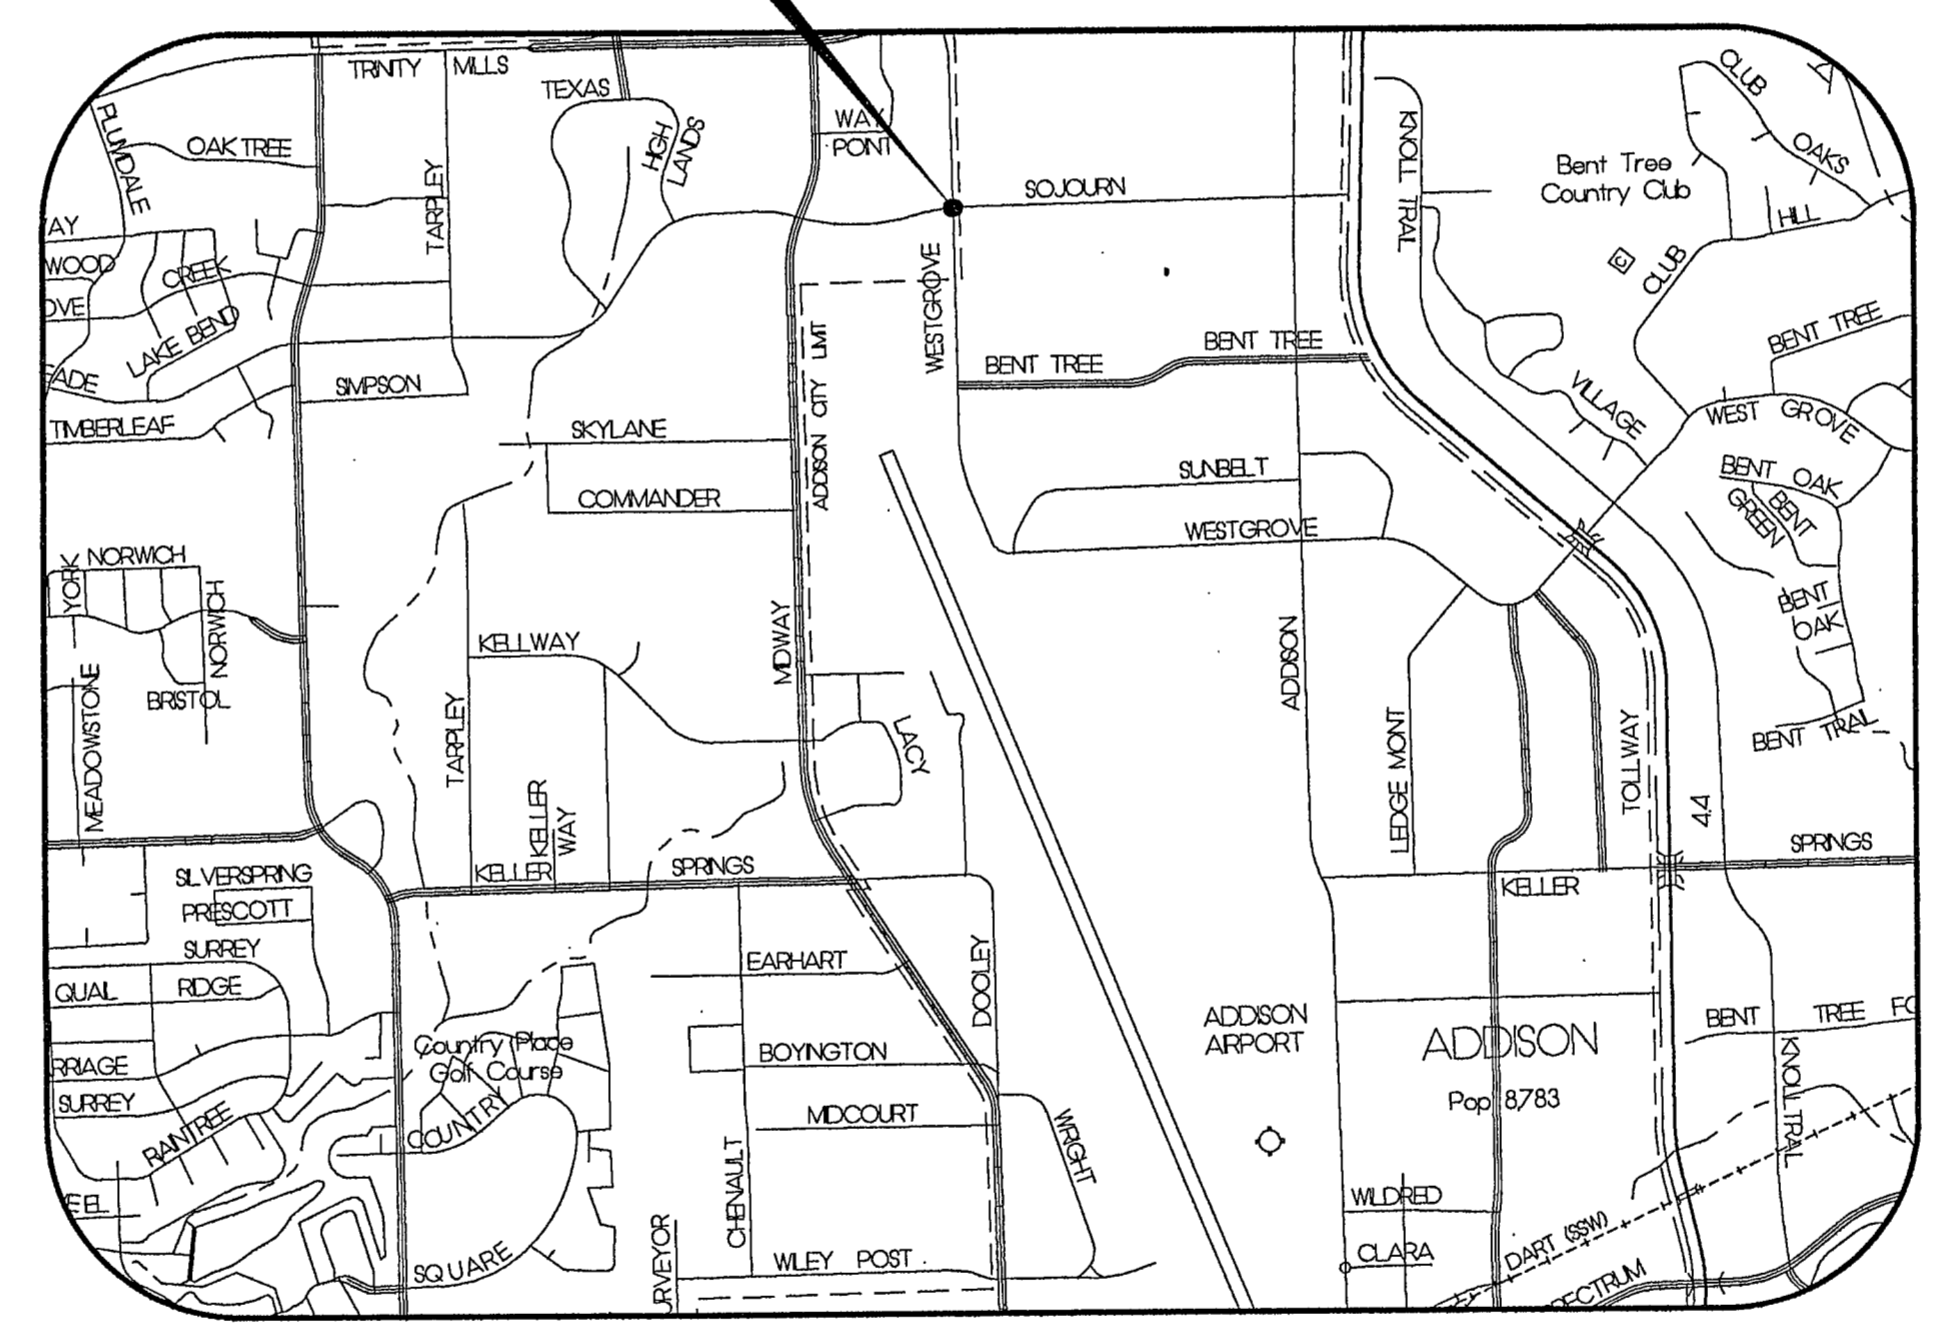

T O W N O F ADDISON

Approved: _____ Date _____
 James C. Pierce, Jr., P.E., DEE
 Assistant City Engineer

INDEX OF SHEETS

1. COVER SHEET
2. GENERAL NOTES SHEET
3. ESTIMATED QUANTITY SHEET
4. PAVING LAYOUT SHEET
5. SIGNALIZATION LAYOUT SHEET
6. TRAFFIC CONTROL LAYOUT SHEET

PREPARED BY :

Turner Collie & Braden Inc.

