


SIGNAL DESIGN PLANS FOR WESTGROVE DRIVE AND SOJOURN LANE

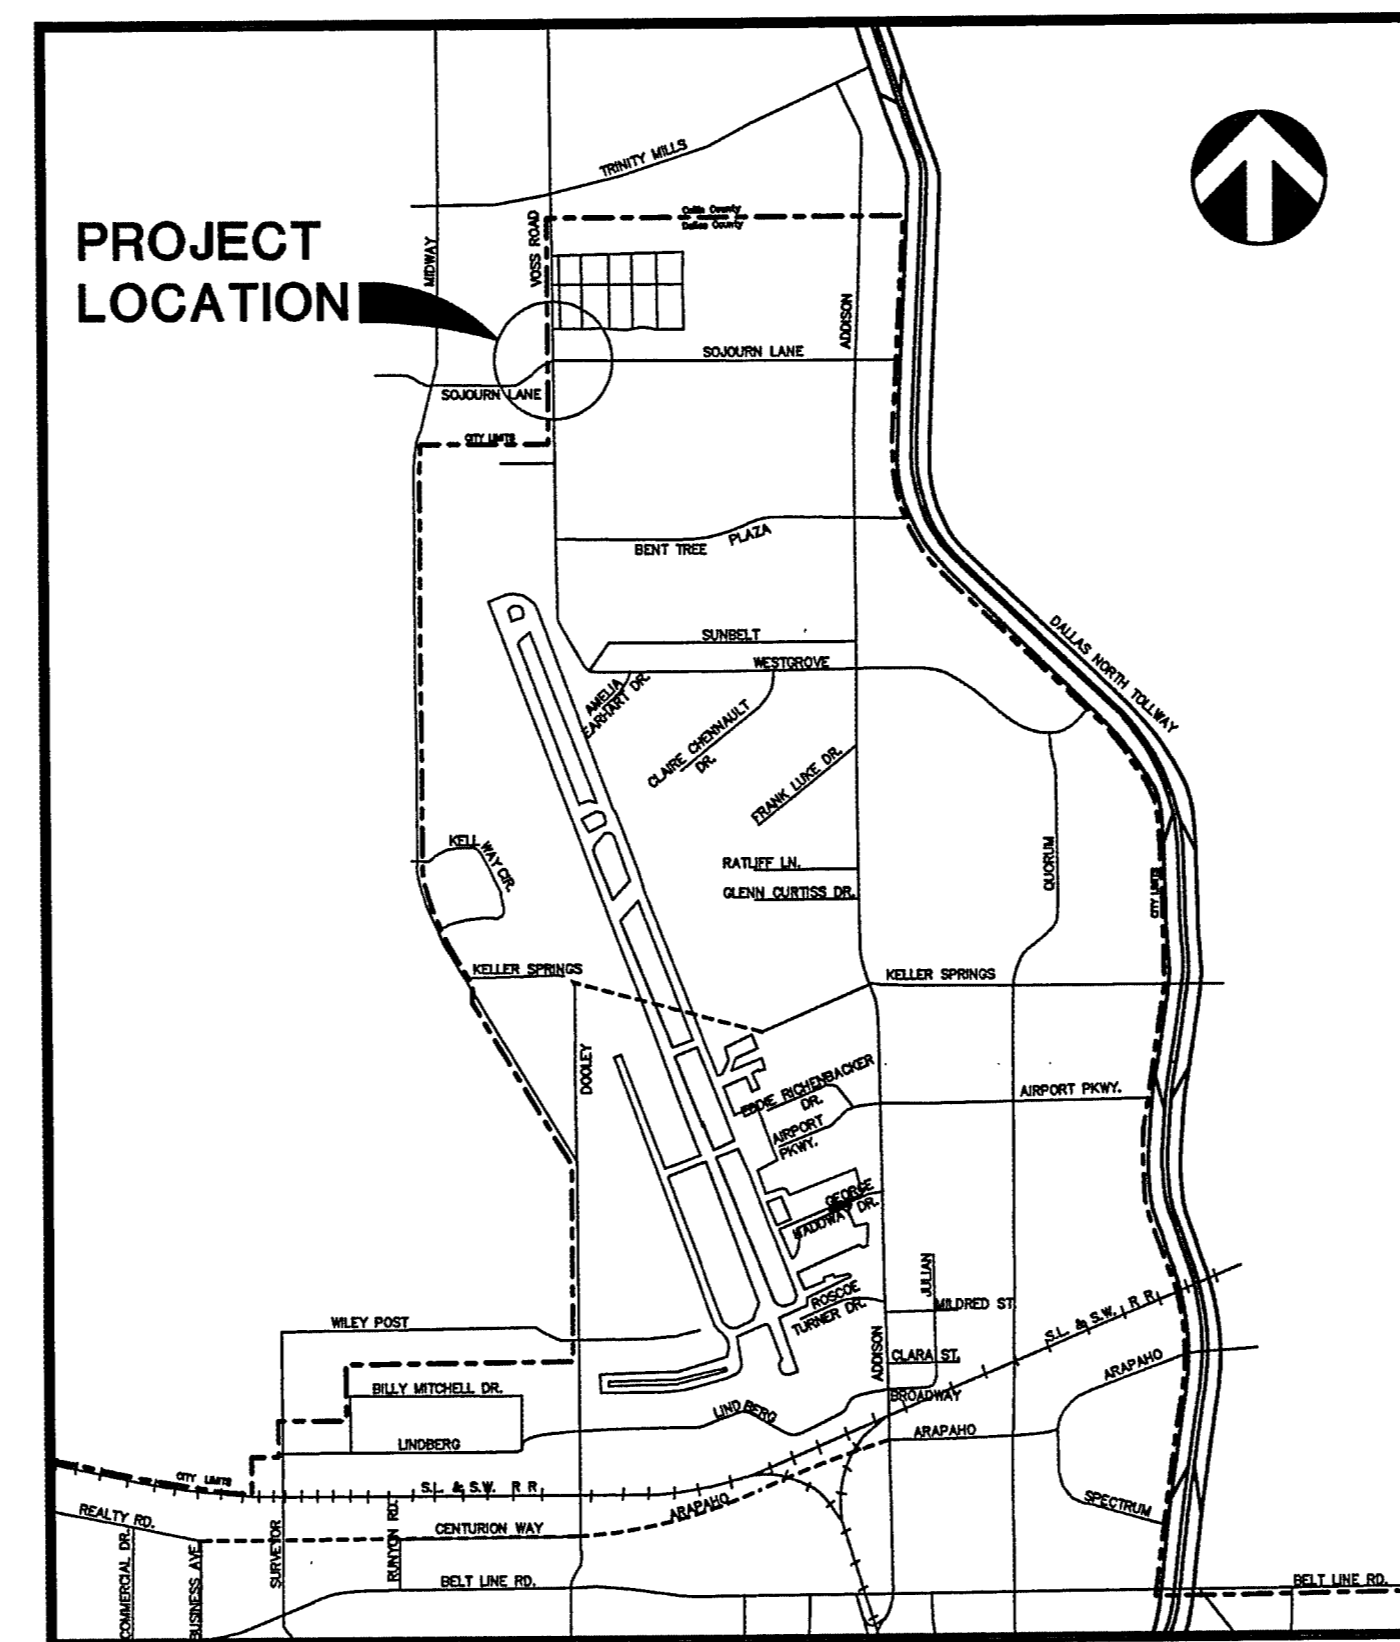


LOCATION MAP

INDEX OF DRAWINGS

<u>SHEET DESCRIPTION</u>	<u>PAGE #</u>
TITLE	1
SIGNAL LAYOUT PLANS	2
TRAFFIC SIGNAL PLAN DETAILS	3
TRAFFIC SIGNAL HEAD IDENTIFICATION	4
TRAFFIC SIGNAL POLE FOUNDATION	5
FOUNDATION SUMMARY	6
MAST ARM CONNECTIONS	7
SERVICE POLE & GROUNDING DETAILS	8
TRAFFIC CONTROL PLAN DETAILS	9

TOWN OF ADDISON ENGINEER

JOHN BAUMGARTNER, P.E.

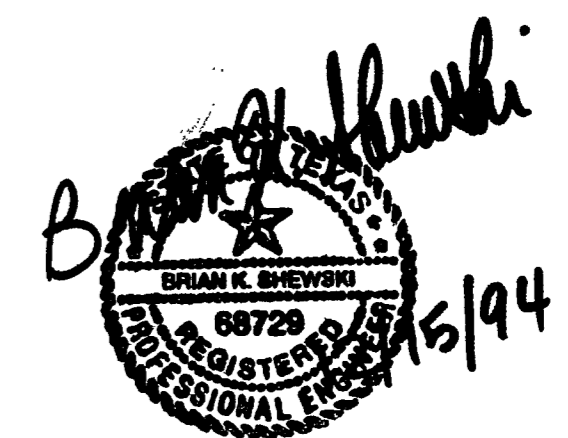

**BARTON-ASCHMAN
ASSOCIATES, INC.**

5485 BELT LINE RD. #199 • DALLAS, TEXAS 75240 • (214) 991-1900

PARSONS TRANSPORTATION GROUP

g.l.b.