
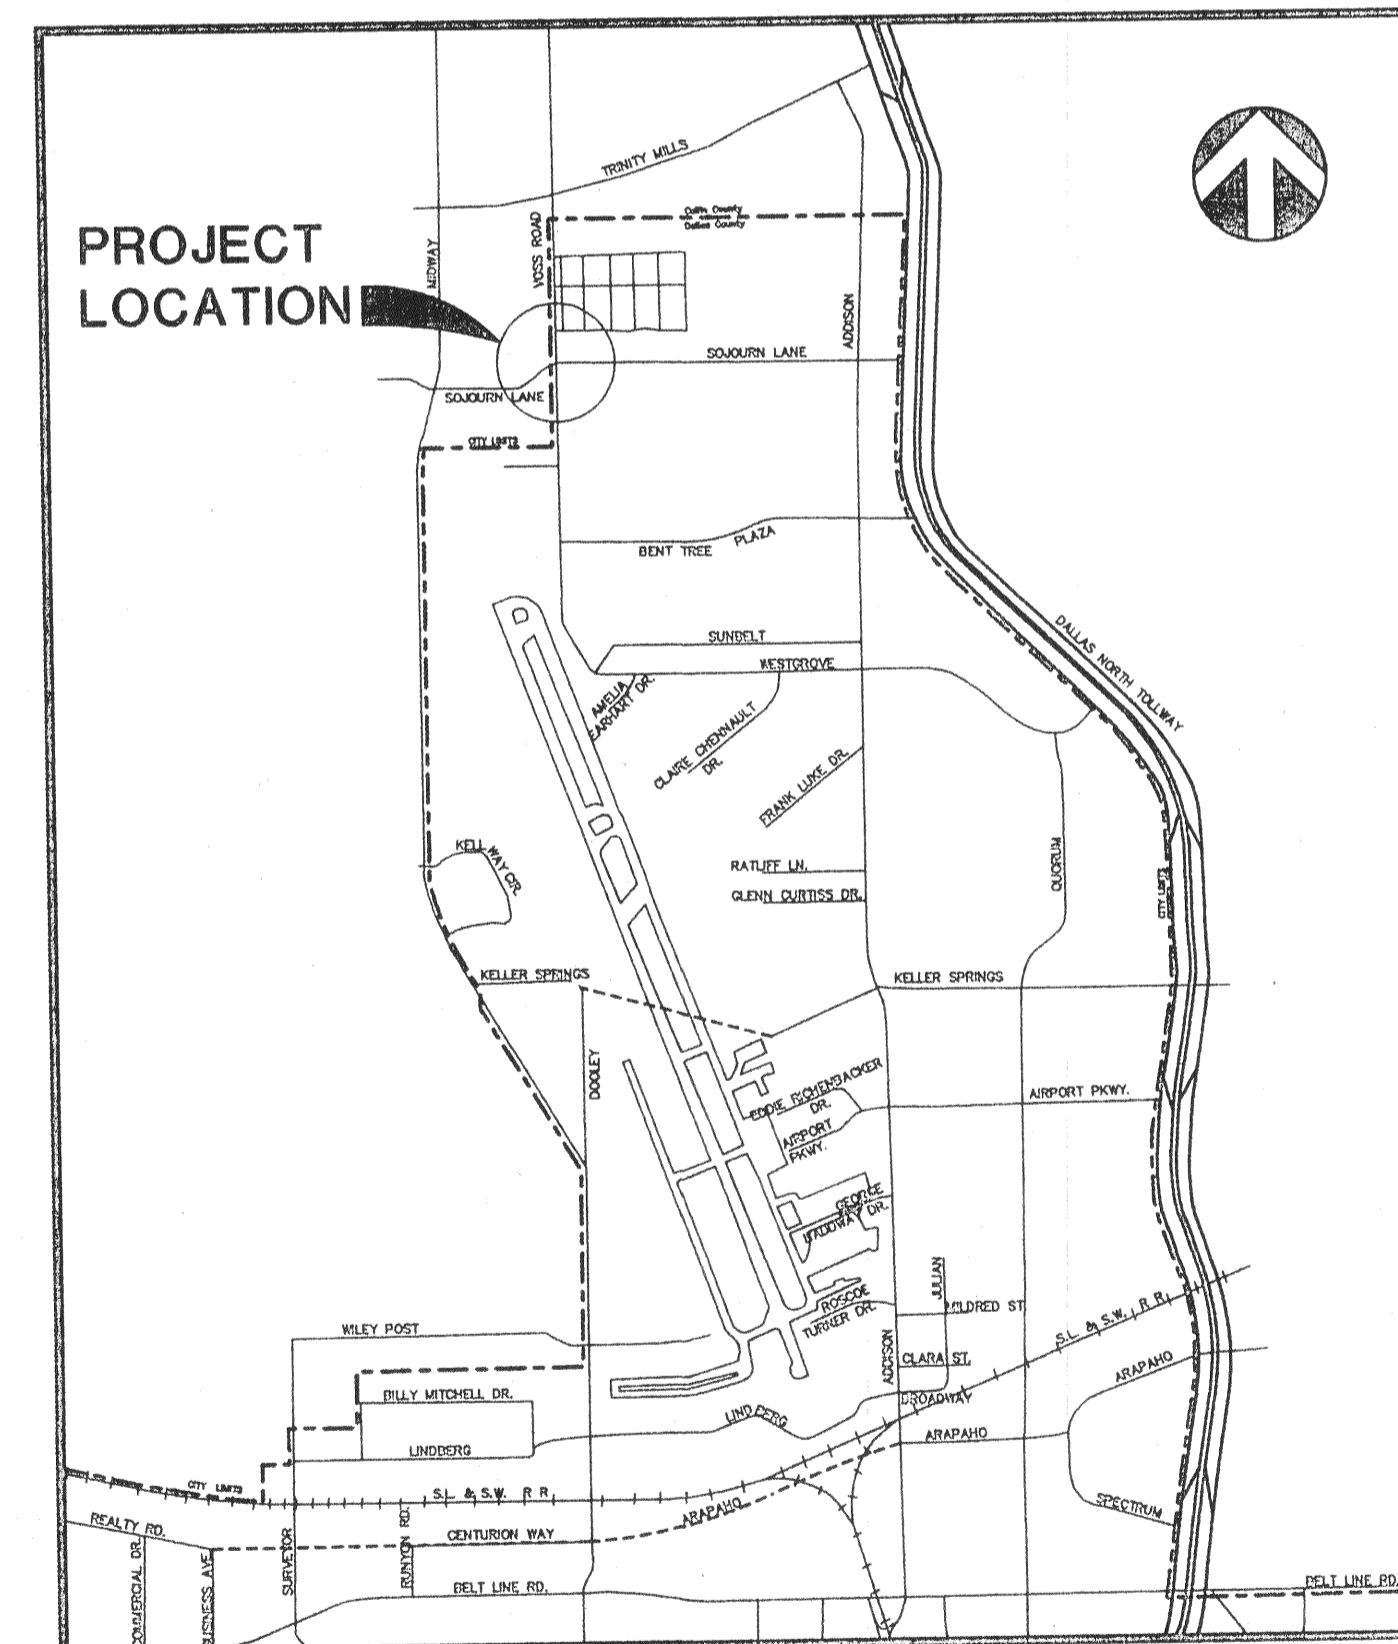


# SIGNAL DESIGN PLANS FOR WESTGROVE DRIVE AND SOJOURN LANE

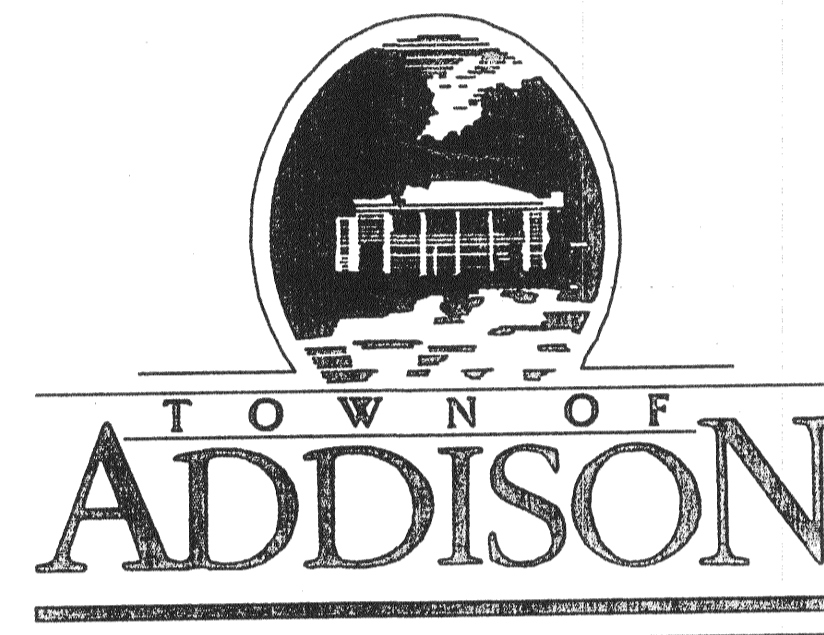

LOCATION MAP

## INDEX OF DRAWINGS

SHEET DESCRIPTION	PAGE #
TITLE	1
SIGNAL LAYOUT PLANS	2
TRAFFIC SIGNAL PLAN DETAILS	3
TRAFFIC SIGNAL HEAD IDENTIFICATION	4
TRAFFIC SIGNAL POLE FOUNDATION	5
FOUNDATION SUMMARY	6
MAST ARM CONNECTIONS	7
SERVICE POLE & GROUNDING DETAILS	8
TRAFFIC CONTROL PLAN DETAILS	9


TOWN OF ADDISON ENGINEER

JOHN BAUMGARTNER, P.E.

**CONSTRUCTION SET**

ISSUED BY  
TOWN OF ADDISON  
PUBLIC WORKS DEPARTMENT

NAME: *John Baumgartner* DATE: *2/29/05*

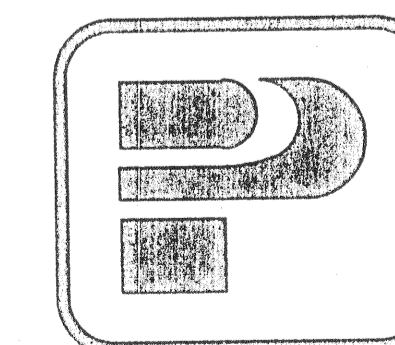

**BARTON-ASCHMAN  
ASSOCIATES, INC.**

5485 BELT LINE RD. #199 • DALLAS, TEXAS 75240 • (214) 991-1900

PARSONS TRANSPORTATION GROUP

4-4

Sojourn/Westgrove